


M C D O U G A L L
A R C H I T E C T S

McDougall Architects Ltd, 4 Squires Road, Bedfordshire, MK43 0QL:
Tel. 01234 962 263; Email. sean@mcdougall-architects.co.uk;
Web. www.mcdougall-architects.co.uk

Pylon Farm Barn Mr Campbell McAuley		
Proposed North Elevation		
DWG No. 135 L 45	Status. Planning	
Paper. A3	Scale. 1:100	Revision. P3

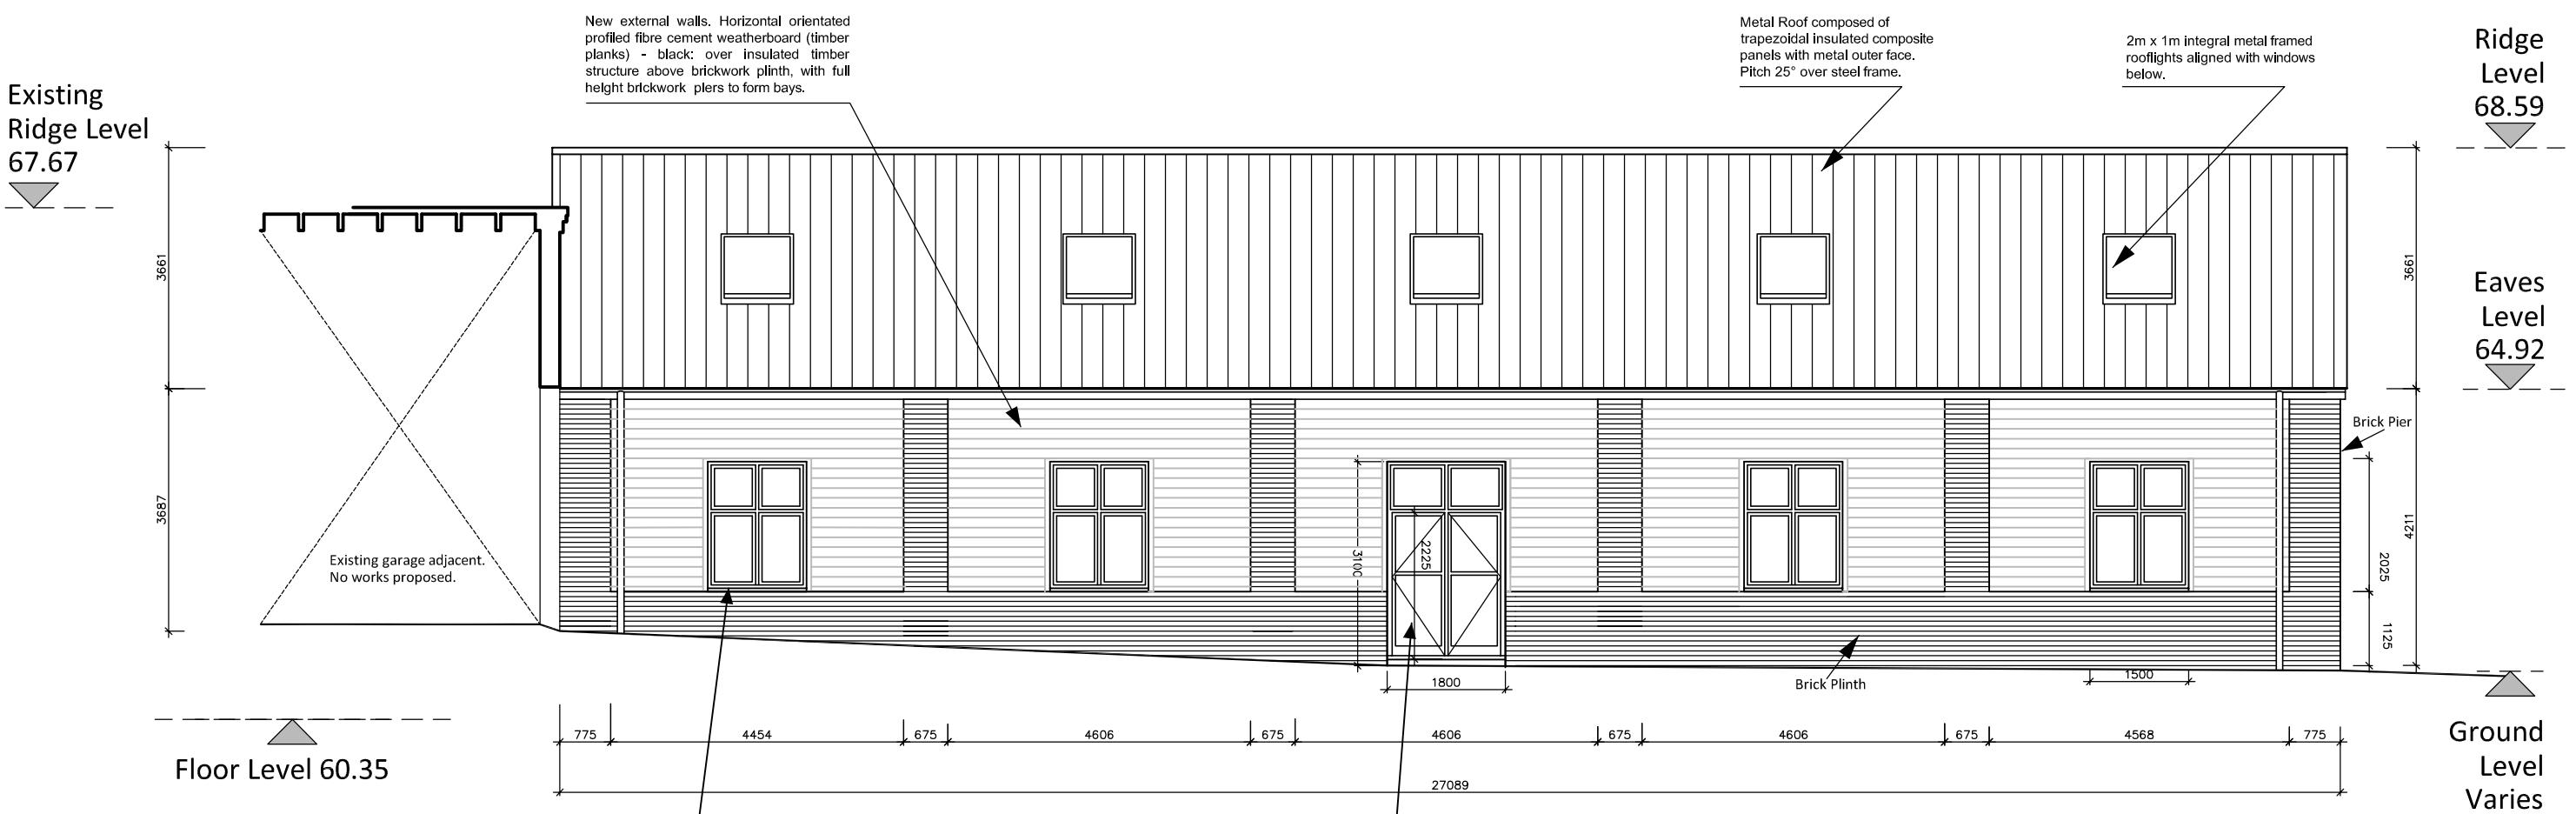

0 1 2 3 4 5 10

Scale 1:100 @ A3


M C D O U G A L L
A R C H I T E C T S

McDougall Architects Ltd, 4 Squires Road, Bedfordshire, MK43 0QL:
Tel. 01234 962 263; Email. sean@mcdougall-architects.co.uk;
Web. www.mcdougall-architects.co.uk

Pylon Farm Barn
Mr Campbell Mc Auley

Proposed East Elevation

DWG No. 135 L 46	Status. Planning	
Paper. A3	Scale. 1:100	Revision. P3

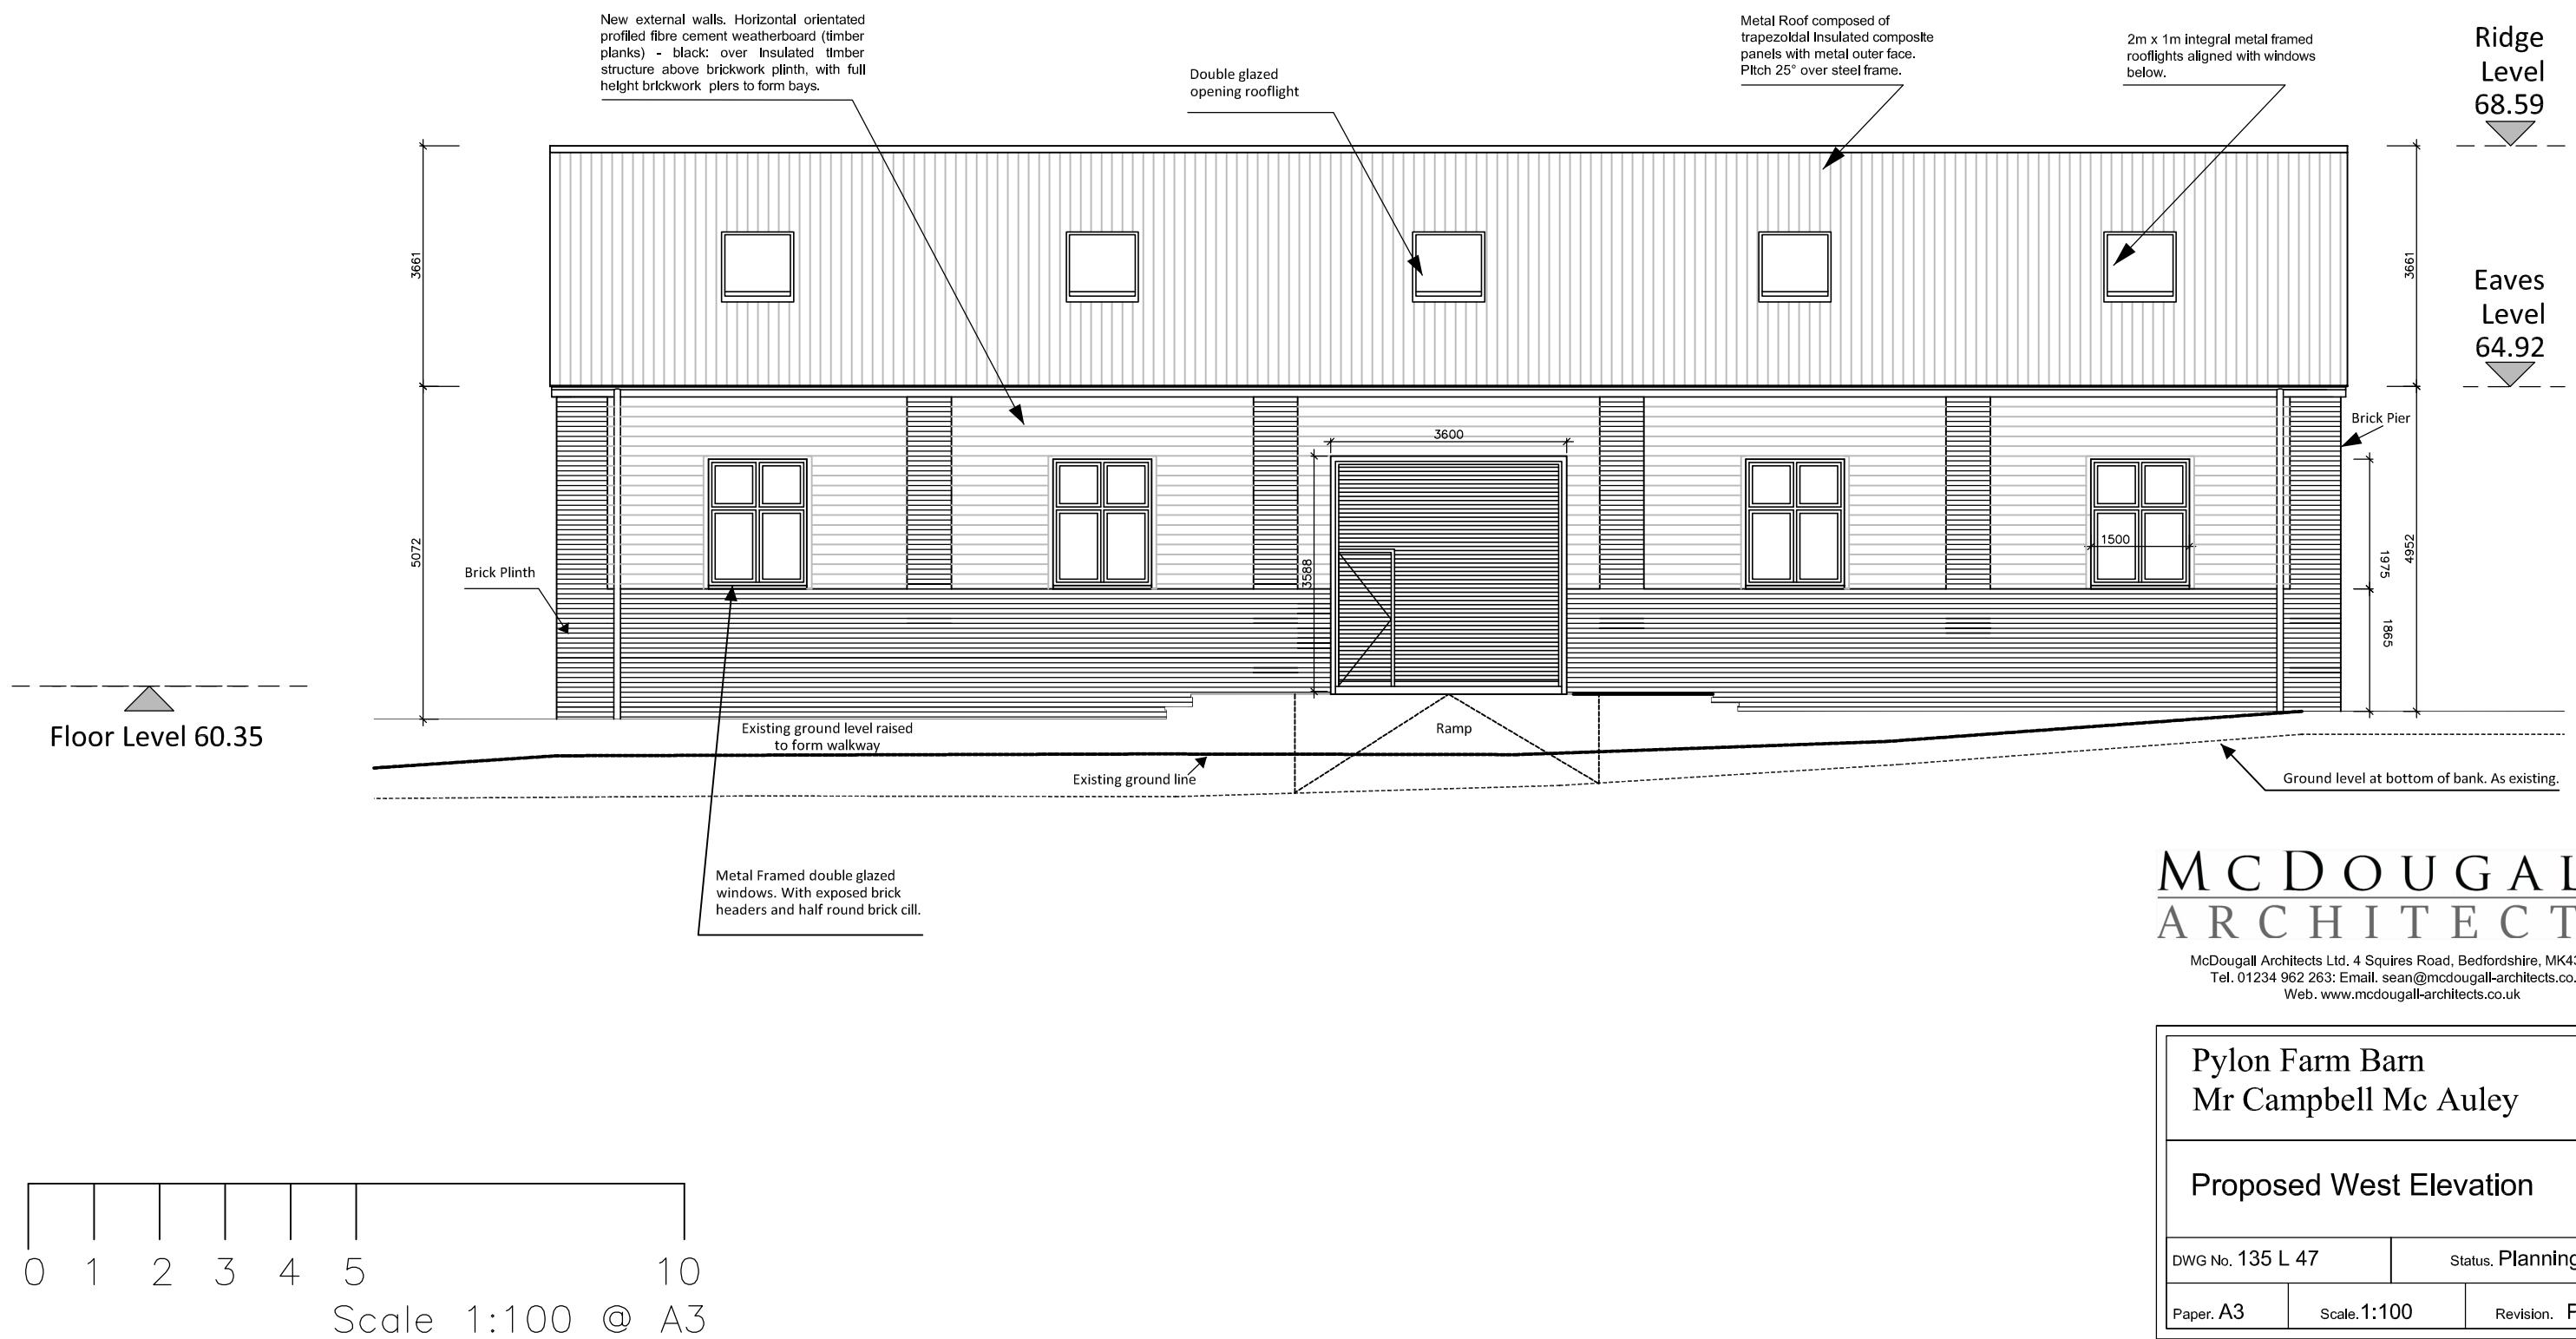


M C D O U G A L L
A R C H I T E C T S


McDougall Architects Ltd, 4 Squires Road, Bedfordshire, MK43 0QL:
Tel. 01234 962 263; Email. sean@mcdougall-architects.co.uk;
Web. www.mcdougall-architects.co.uk

Pylon Farm Barn
Mr Campbell Mc Auley

Proposed West Elevation


DWG No. 135 L 47	Status. Planning	
Paper. A3	Scale. 1:100	Revision. P3

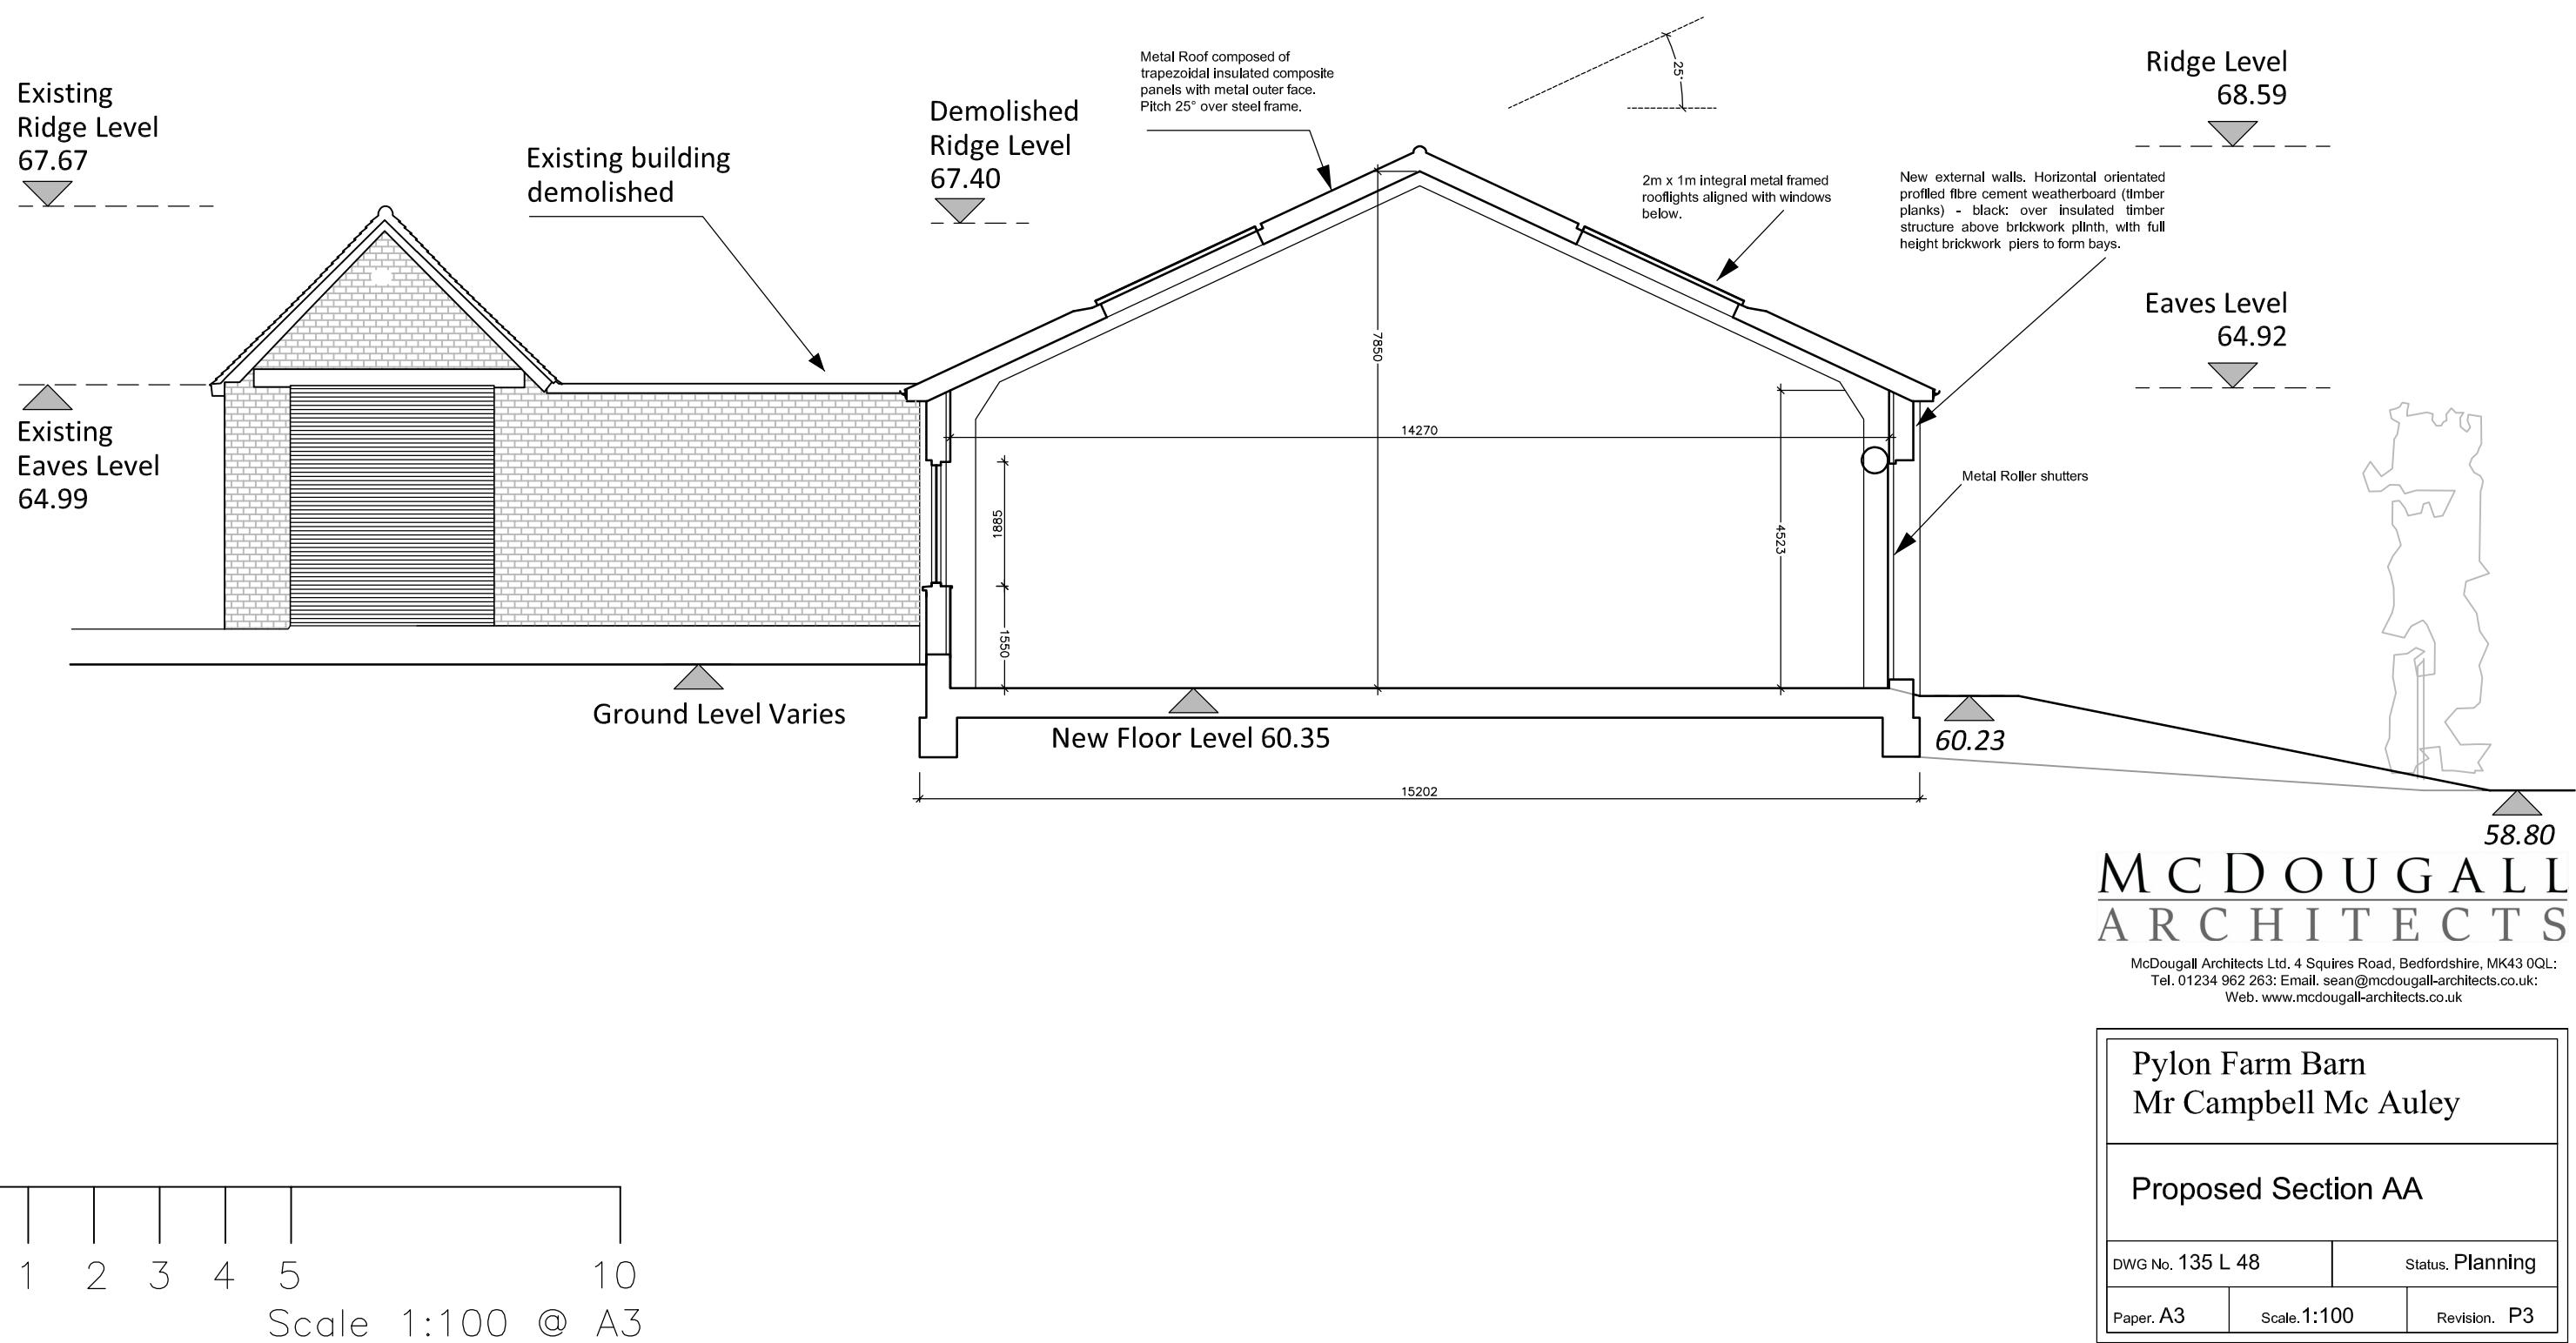

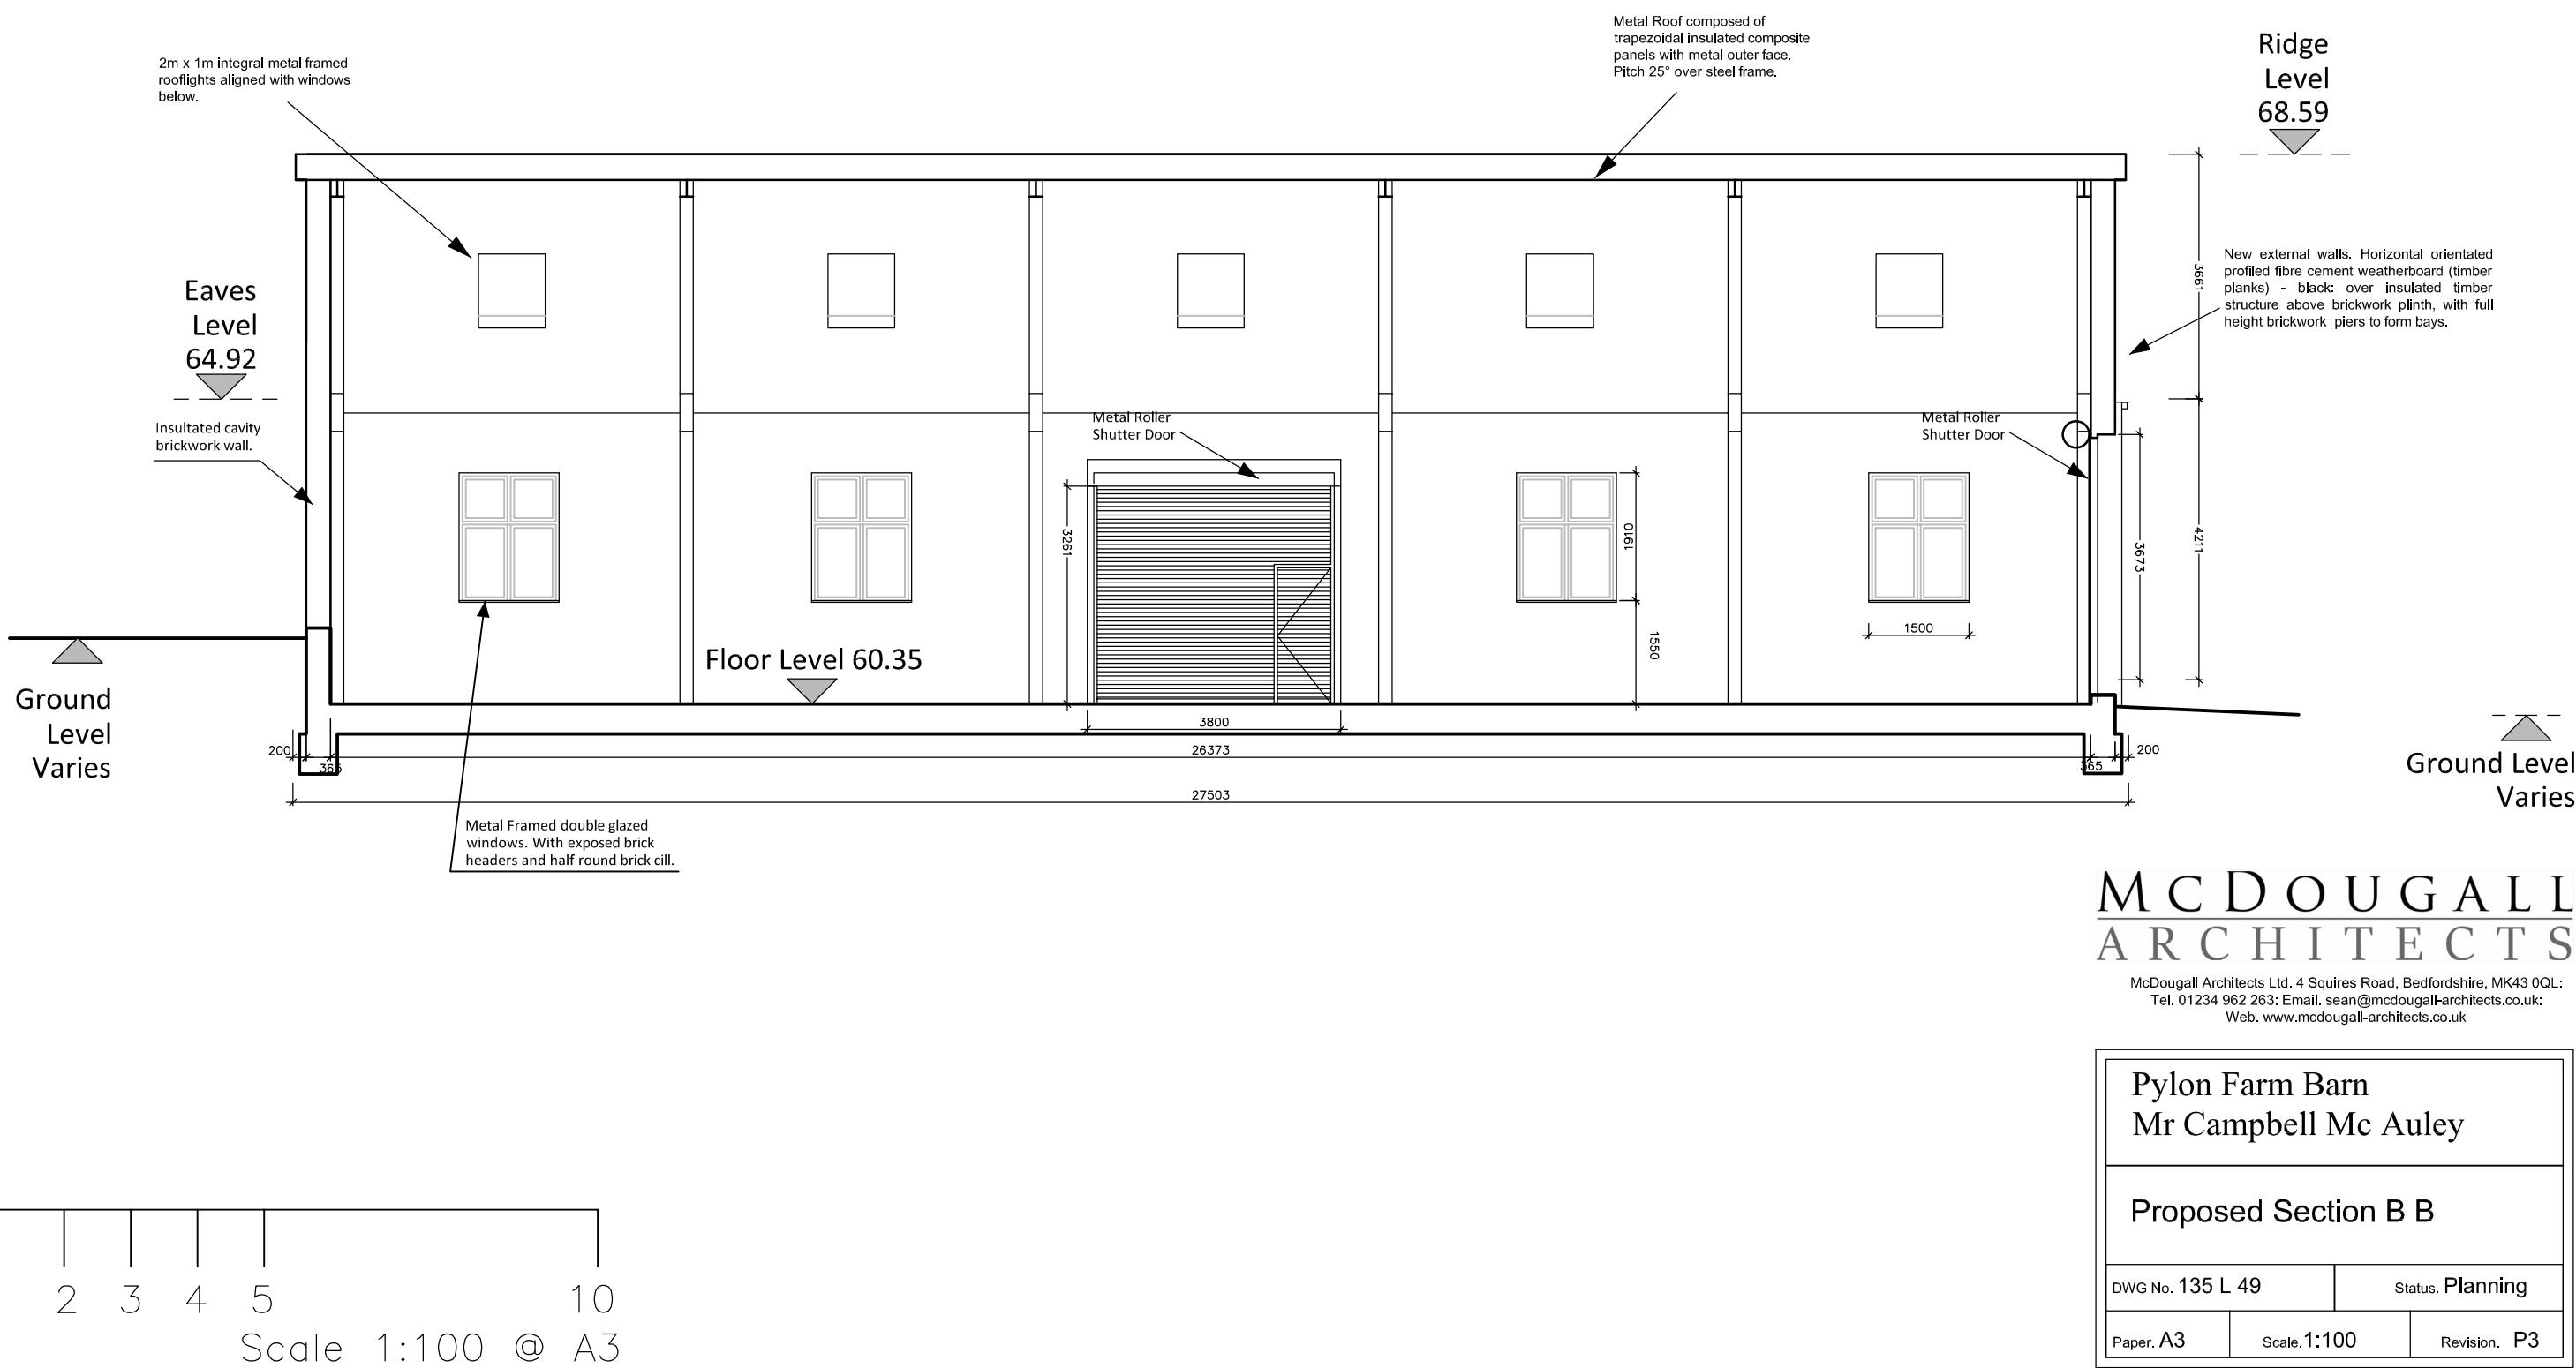

M C D O U G A L L
A R C H I T E C T S

McDougall Architects Ltd. 4 Squires Road, Bedfordshire, MK43 0QL:
Tel. 01234 962 263; Email. sean@mcdougall-architects.co.uk;
Web. www.mcdougall-architects.co.uk

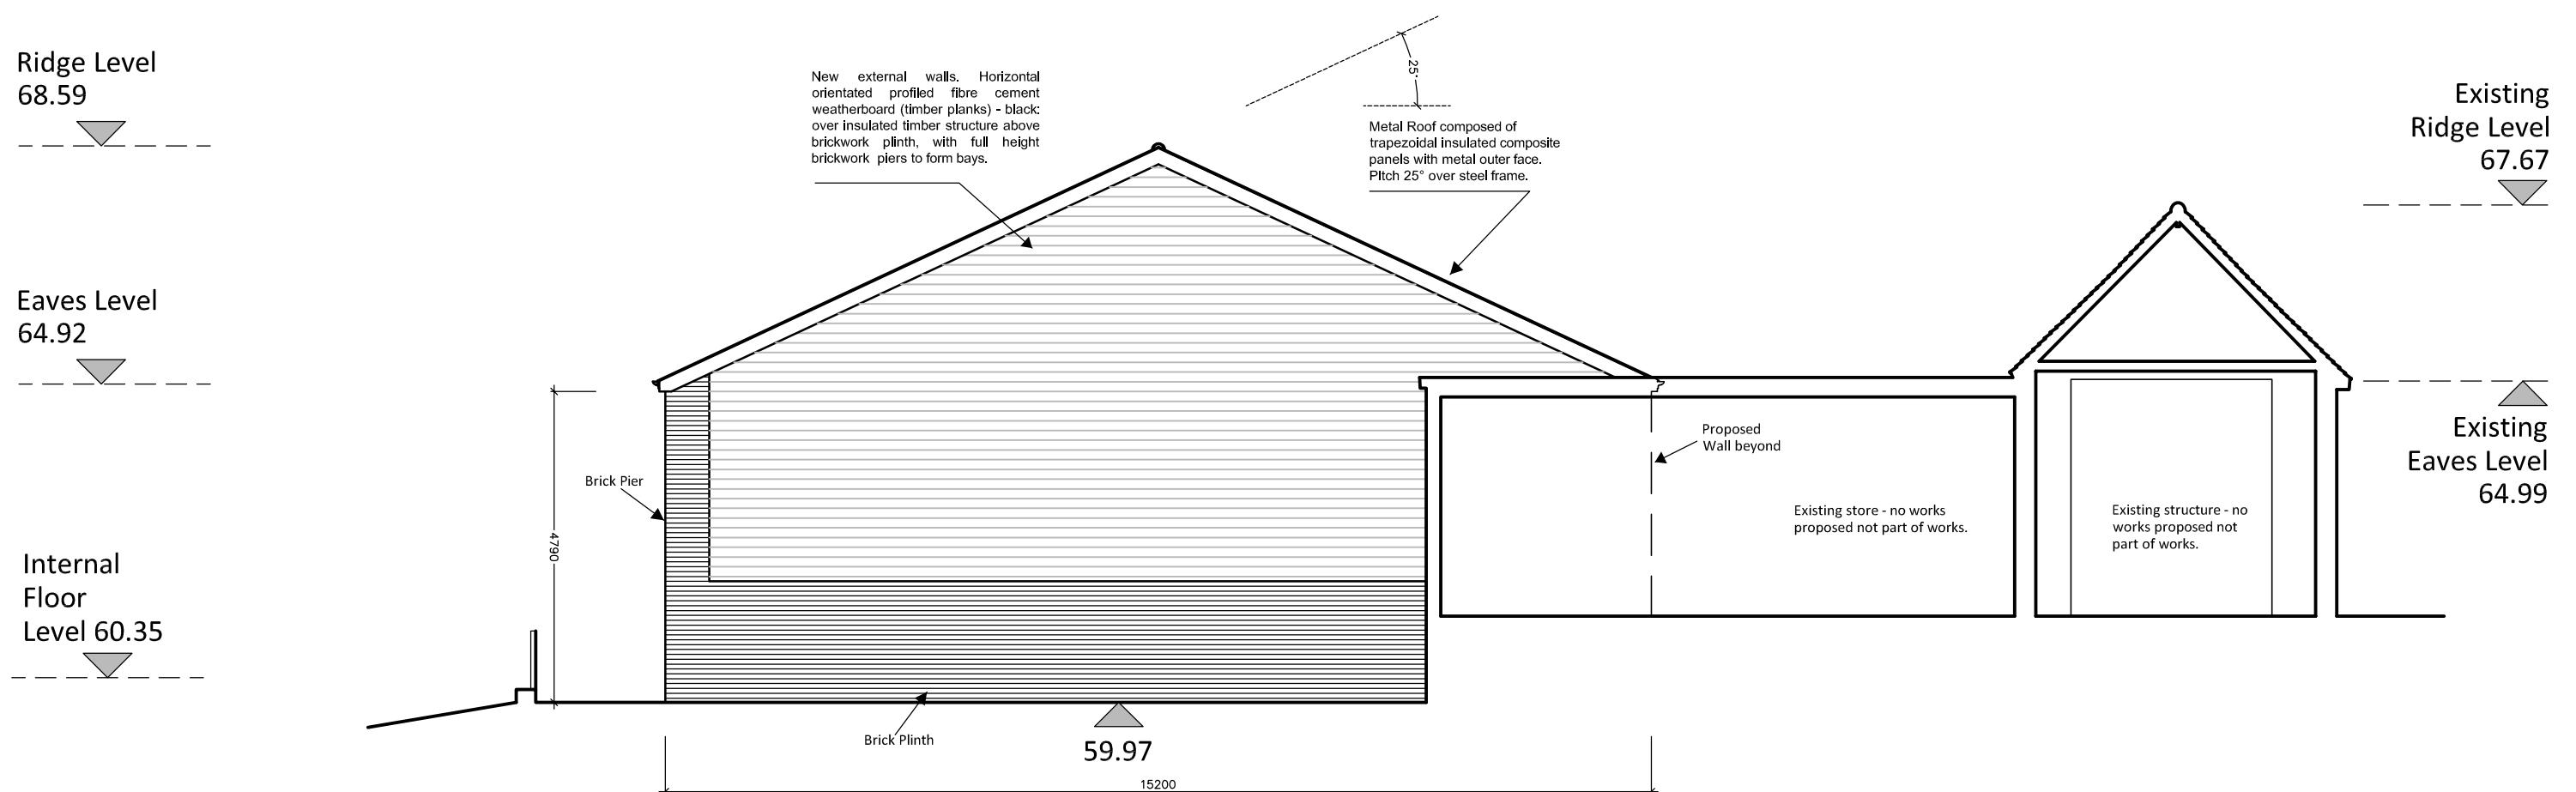

0 1 2 3 4 5 10
Scale 1:100 @ A3

M C D O U G A L L
A R C H I T E C T S

McDougall Architects Ltd, 4 Squires Road, Bedfordshire, MK43 0QL;
Tel. 01234 962 263; Email. sean@mcdougall-architects.co.uk;
Web. www.mcdougall-architects.co.uk

Pylon Farm Barn Mr Campbell McAuley		
Proposed South Elevation		
DWG No. 135 L 50	Status. Planning	
Paper. A3	Scale. 1:100	Revision. P2