


REV	ISSUE	DATE
P4	Wall cladding updated. Retaining wall shown. Eaves, Ridge and floor level lowered.	23.05.24

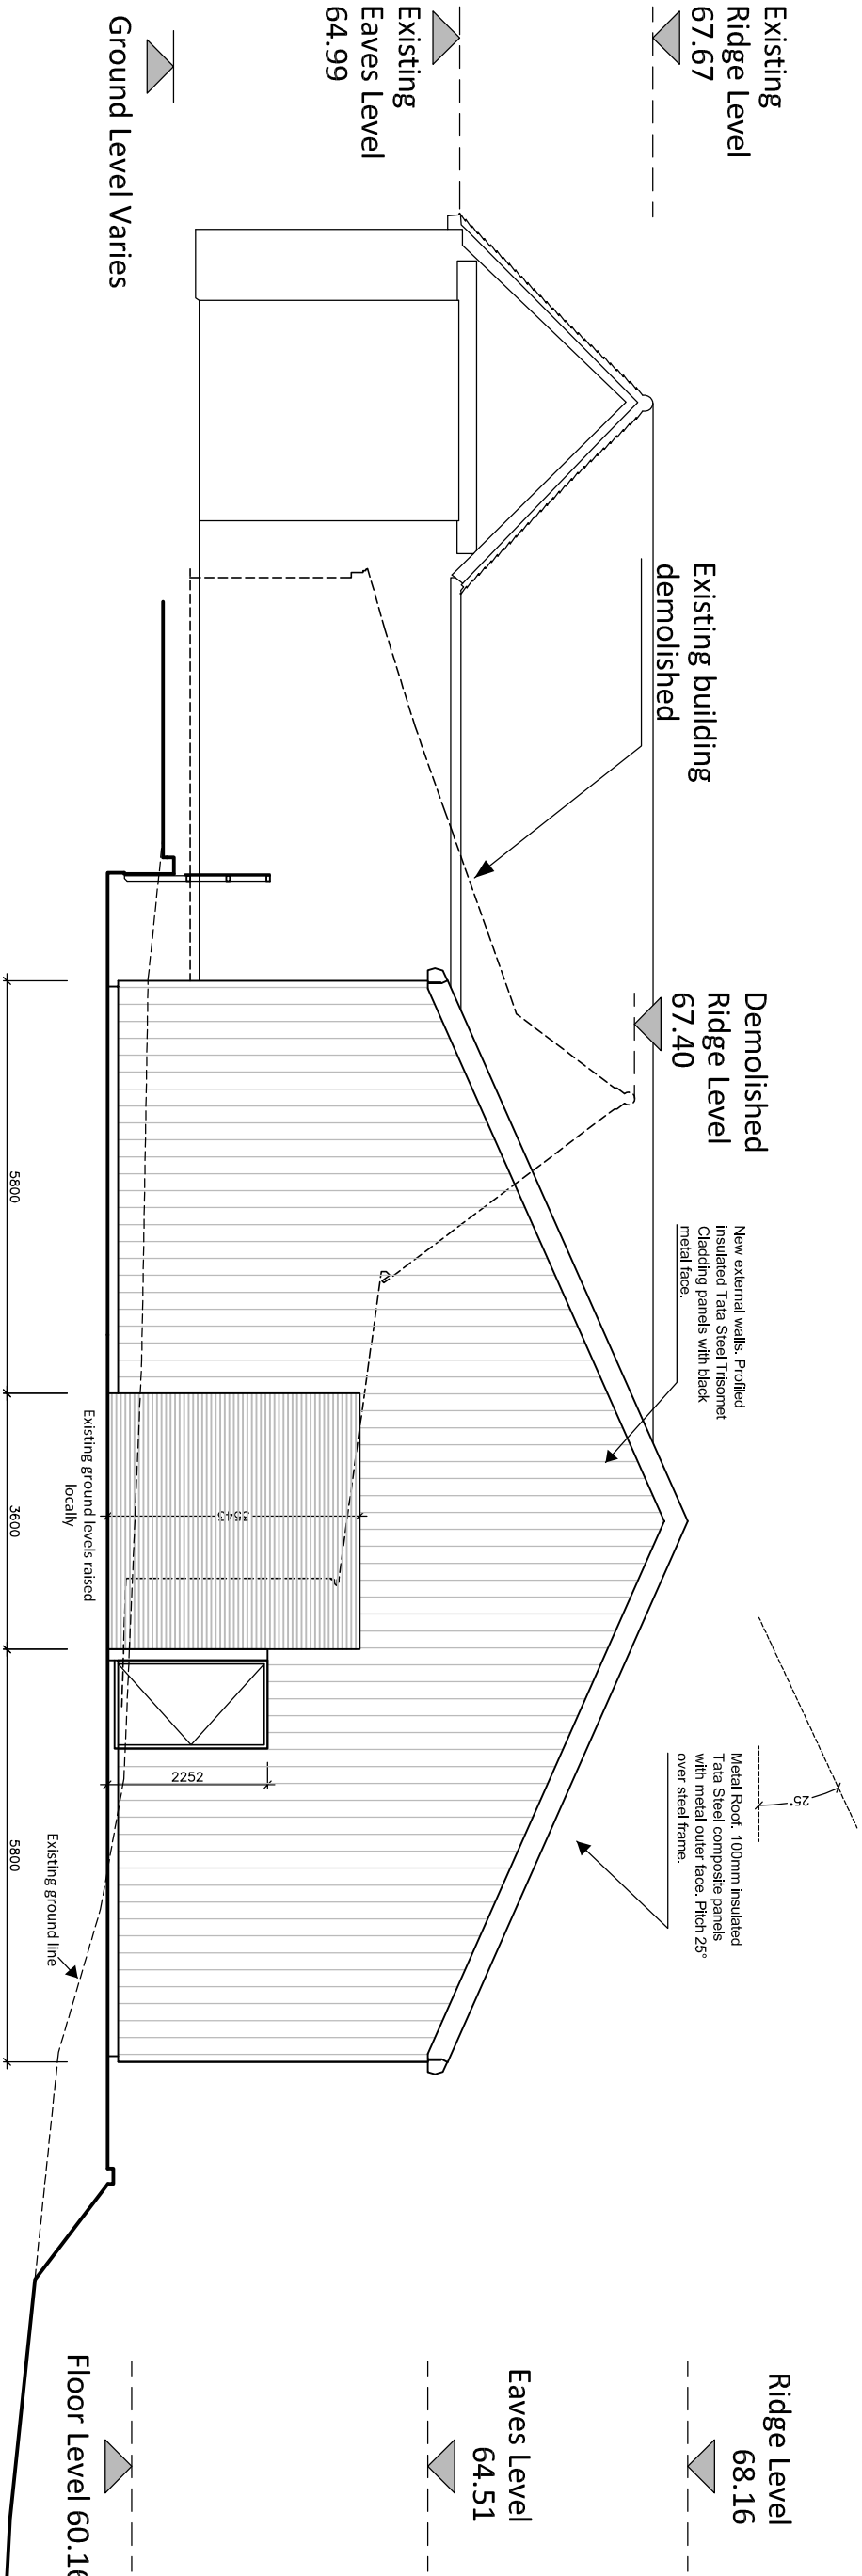


MCDUGALL
ARCHITECTS

McDougal Architects Ltd, 4 Squires Road, Bedfordshire, MK43 0DL.
Tel. 01234 982 263; Email: sean@mcdougall-architects.co.uk;
Web: www.mcdougall-architects.co.uk

Pylon Farm Barn
Mr Campbell Mc Auley

Proposed North Elevation

DWG No. 135 L 45		Status: Planning
Paper: A3	Scale: 1:100	Revision: P4

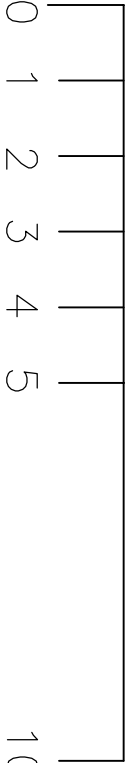

Scale 1:100 @ A3