


# MCDUGALL ARCHITECTS

McDougal Architects Ltd, 4 Squires Road, Bedfordshire, MK43 0DL.  
Tel. 01234 982 263; Email: sean@mcDougalArchitects.co.uk;  
Web: www.mcdougalArchitects.co.uk

Pylon Farm Barn  
Mr Campbell Mc Auley

## Proposed East Elevation

DWG No. 135 L 46		Status: Planning
Paper: A3	Scale: 1:100	Revision: P4

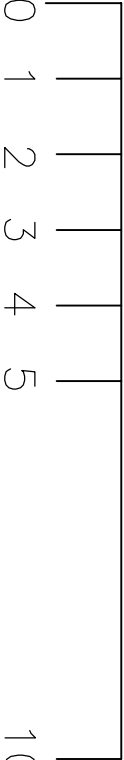

Scale 1:100 @ A3