


Cladding Panels. See M02

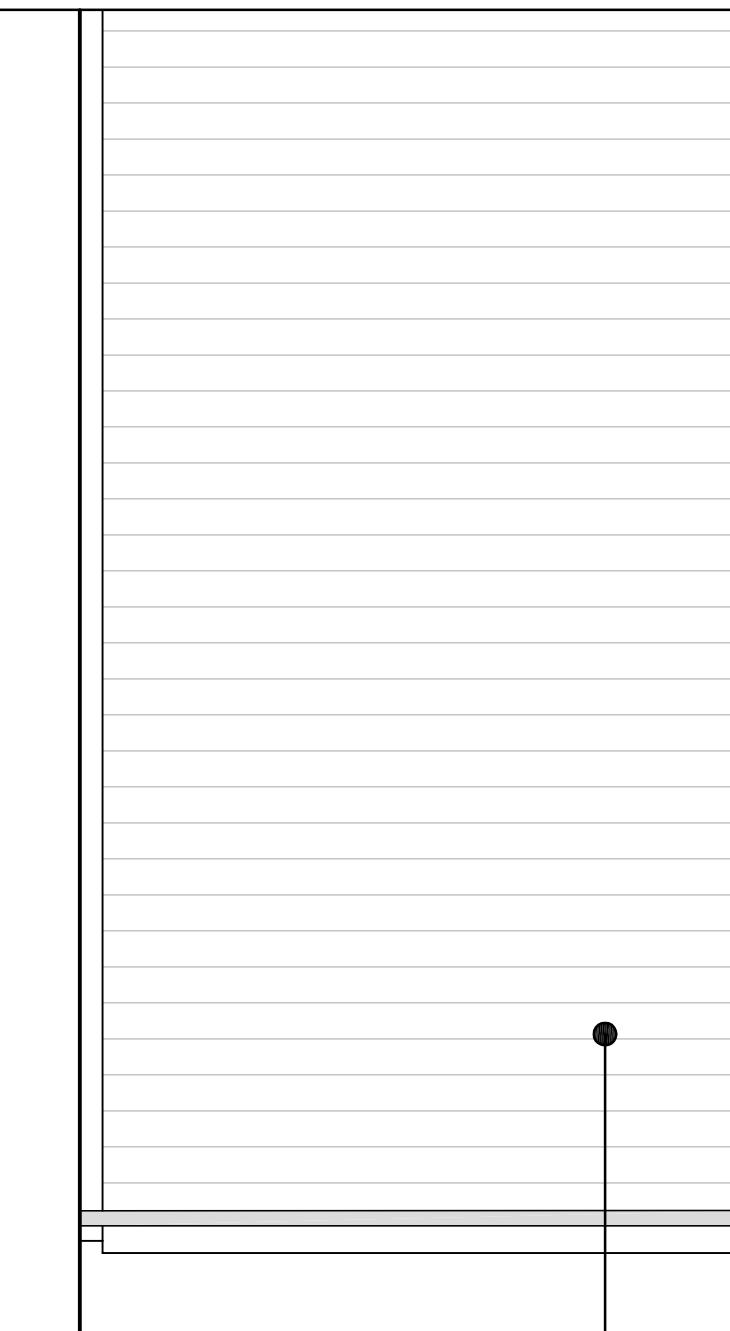

Roof Finishes
100mm insulated Tata Steel composite panels with metal outer face.
Pitch 25° with integrated rooflights over steel frame.



REV ISSUE DATE
P1 Materials updated. 23.05.22

See also:

135 L 35 Proposed Ground Floor Plan
135 L 45 - 50 Proposed Elevations and Sections

M C D O U G A L L A R C H I T E C T S

McDougall Architects Ltd, 4 Squires Road, Bedfordshire, MK43 0QL.
Tel: 01234 982 265; Email: sean@mcdougall-architects.co.uk; Web: www.mcdougall-architects.co.uk

Client Mr Campbell McAuley	Drawing Title Roof Finishes		
Project Title Pyron Farm Barn	Date Apr' 22	Scale NTS	Paper A3