



General Notes:

All dimensions are in millimeters unless noted otherwise.
All dimensions to be verified on site.
For any discrepancies and omissions, it is recipient's responsibility to verify the same specifically with the designer.
The copyright of this drawing is held by ALL1HOUSE. No unauthorized use or copies are permitted without our consent.



www.all1house.com
Phone: 020 71128214

Client

Mariya

Project Title

Proposed Porch

Project Address

@45 Worcester Rd,
Cowley, Uxbridge UB8
3TH, UK

Drawing Title

EXISTING DRAWINGS

Scale

1:100

A3

Date

25/09/2024

Drawn

Checked


SZ

Drawing No.


A1H 24/WR/003

Rev


00

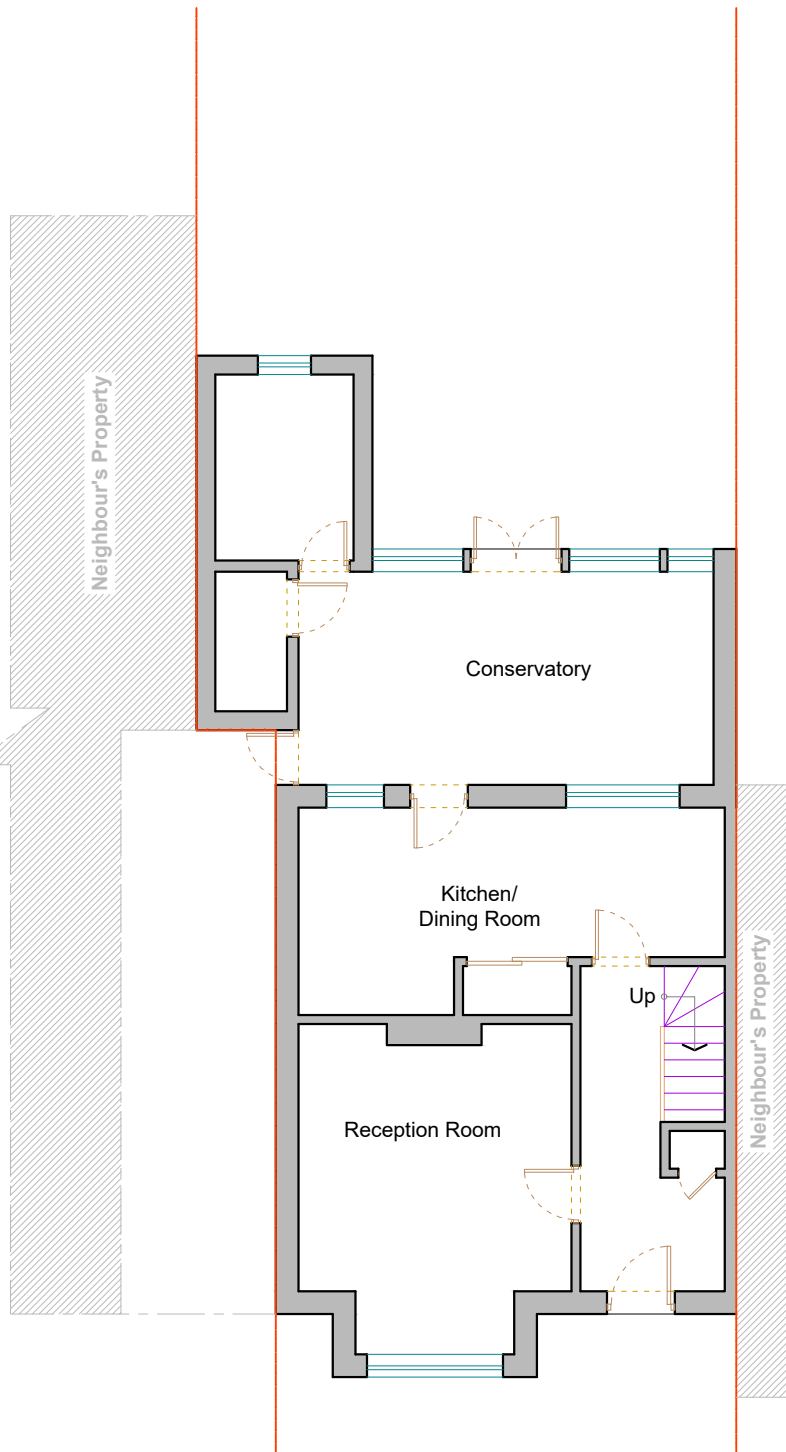

1 EXISTING GROUND FLOOR PLAN
SCALE 1:100 @ A3

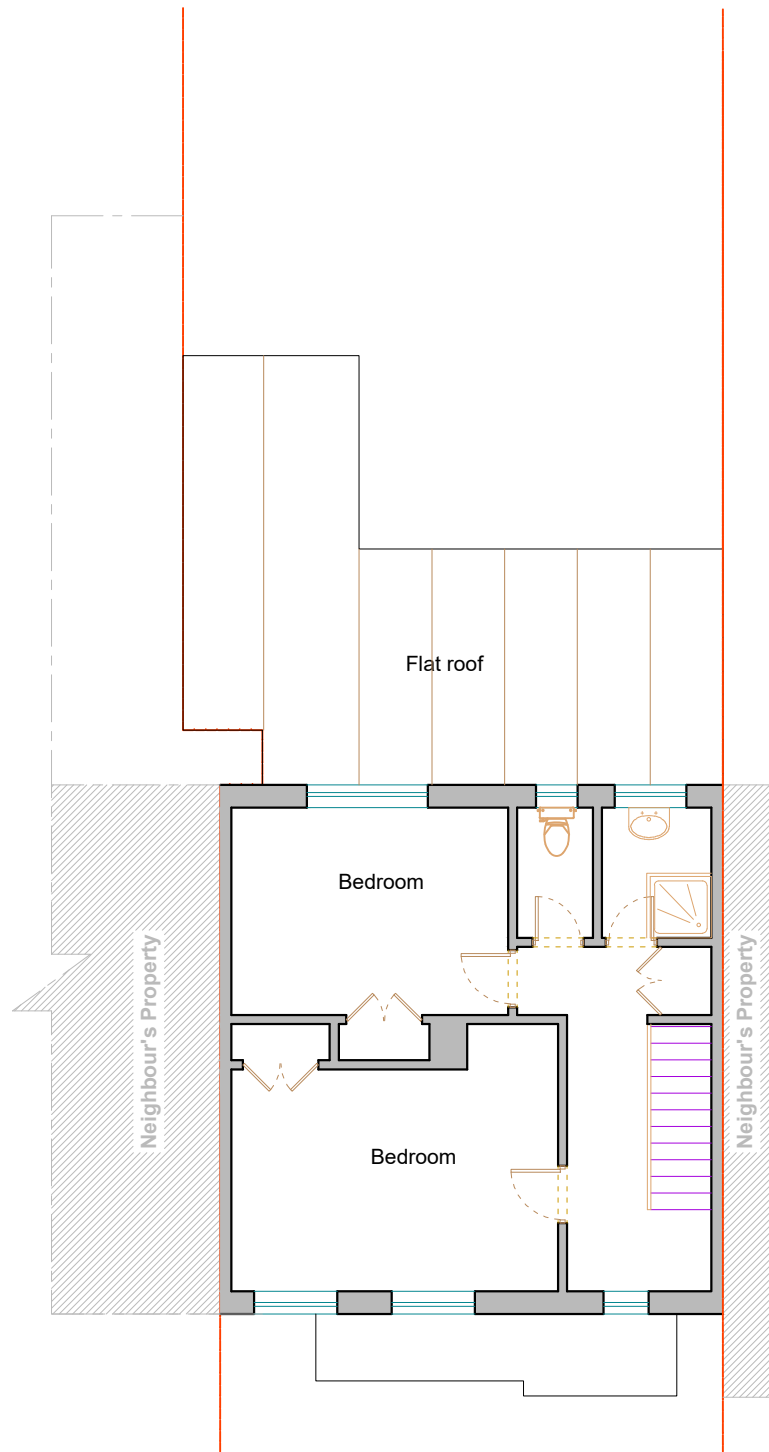

2 EXISTING FIRST FLOOR PLAN
SCALE 1:100 @ A3

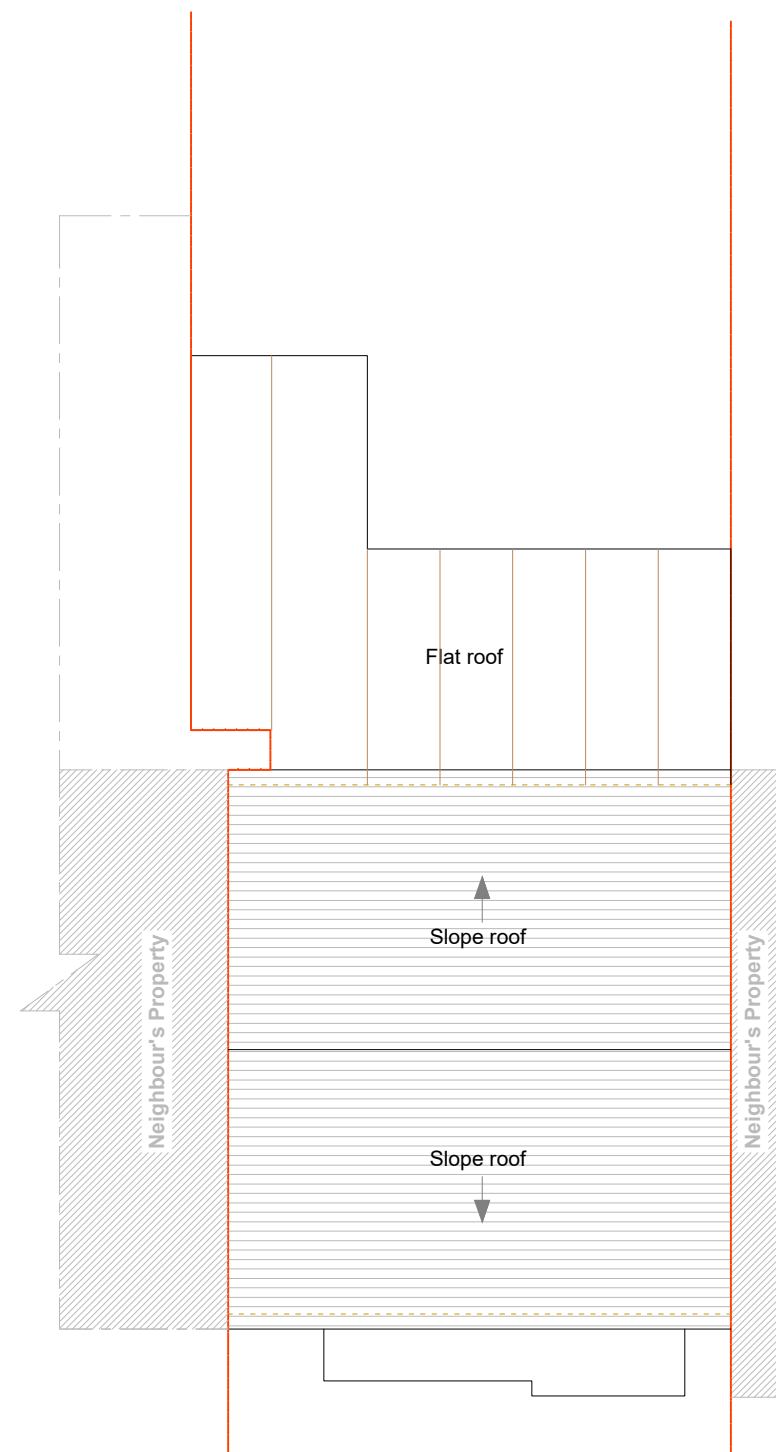

3 EXISTING ROOF PLAN
SCALE 1:100 @ A3

