






General Notes:
 All dimensions are in millimeters unless noted otherwise.
 All dimensions to be verified on site.
 For any discrepancies and omissions, it is recipient's responsibility to verify the same specifically with the designer.
 The copyright of this drawing is held by ALL1HOUSE. No unauthorized use or copies are permitted without our consent.

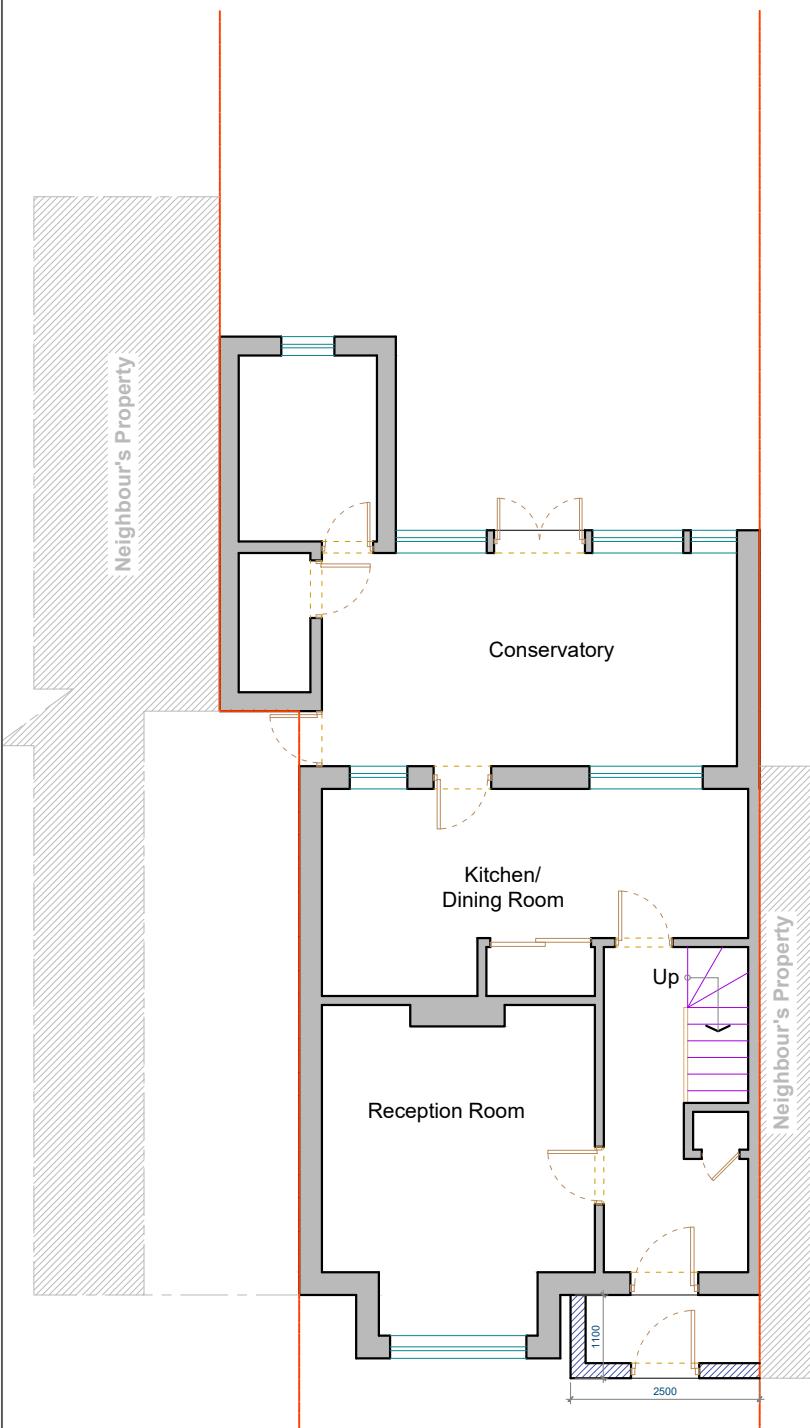

1 PROPOSED GROUND FLOOR PLAN
SCALE 1:100 @ A3

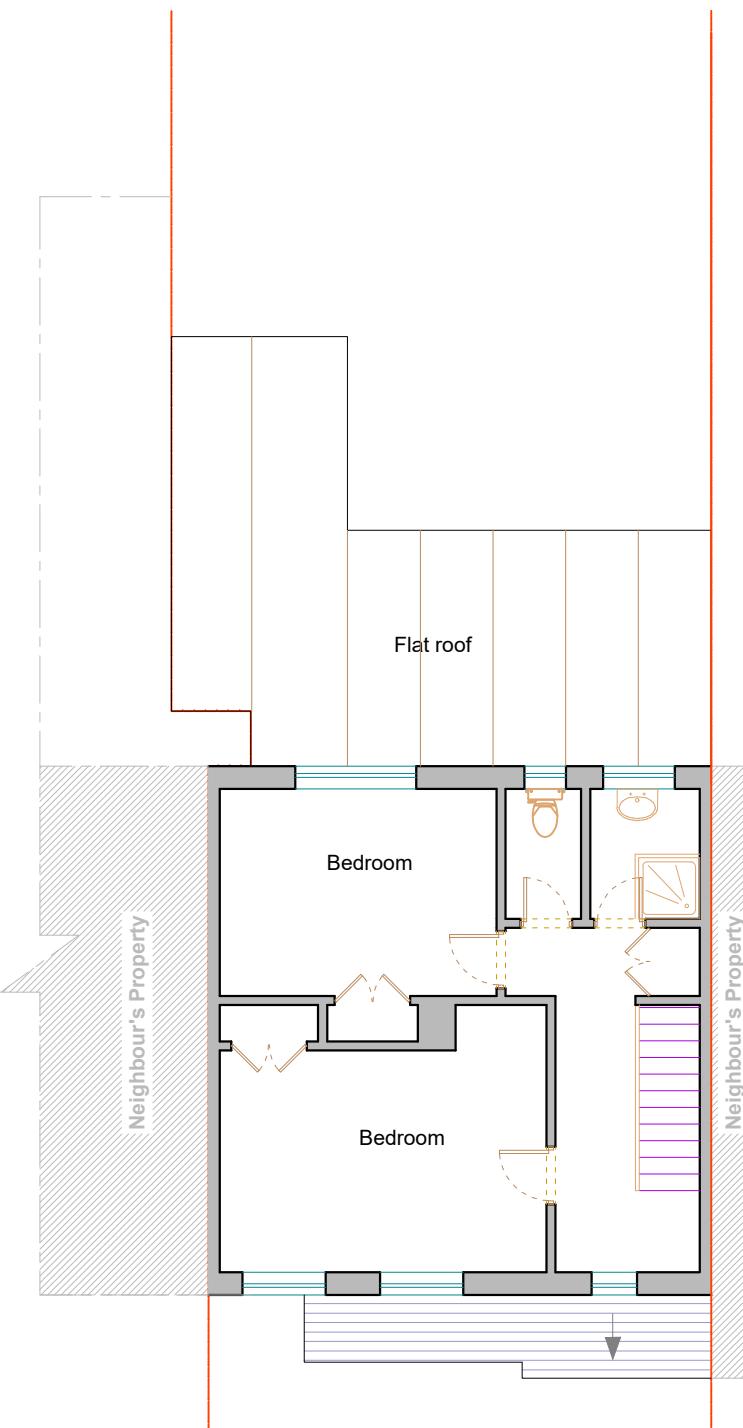

2 PROPOSED FIRST FLOOR PLAN
SCALE 1:100 @ A3

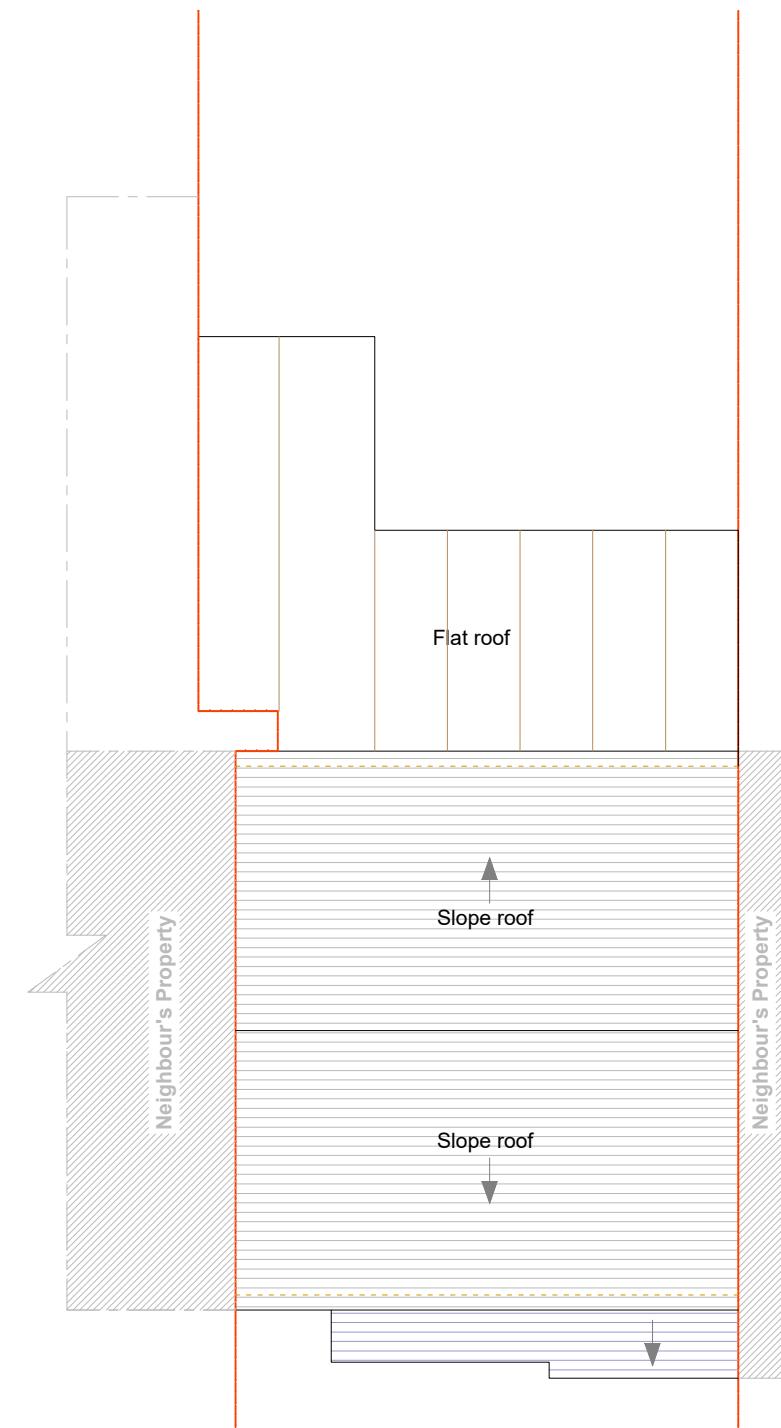

3 PROPOSED ROOF PLAN
SCALE 1:100 @ A3



www.all1house.com
Phone: 020 71128214

Client
Mariya

Project Title
Proposed Porch

Project Address
@45 Worcester Rd,
Cowley, Uxbridge UB8
3TH, UK

Drawing Title

PROPOSED DRAWINGS

| Scale | 1:100 | A3 |
|-------------|---------------|---------|
| Date | 25/09/2024 | Drawn |
| Drawing No. | A1H 24/WR/005 | Checked |
| | | Rev 00 |

