

General Notes:  
 All dimensions are in millimeters unless noted otherwise.  
 All dimensions to be verified on site.  
 For any discrepancies and omissions, it is recipient's responsibility to verify the same specifically with the designer.  
 The copyright of this drawing is held by ALL1HOUSE. No unauthorized use or copies are permitted without our consent.



[www.all1house.com](http://www.all1house.com)  
 Phone: 020 71128214

Client  
 Mariya


Project Title  
 Proposed Porch

Project Address  
 @45 Worcester Rd,  
 Cowley, Uxbridge UB8  
 3TH, UK


Drawing Title

PROPOSED DRAWINGS


Scale	1:100	A3
Date	25/09/2024	Drawn
Drawing No.	A1H 24/WR/006	Checked
		Rev 00

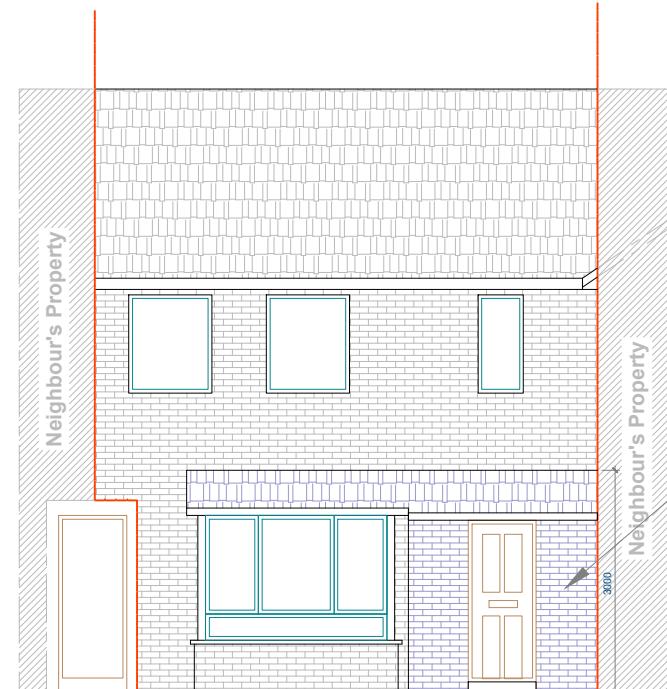


4 PROPOSED FRONT ELEVATION  
 SCALE 1:100 @ A3

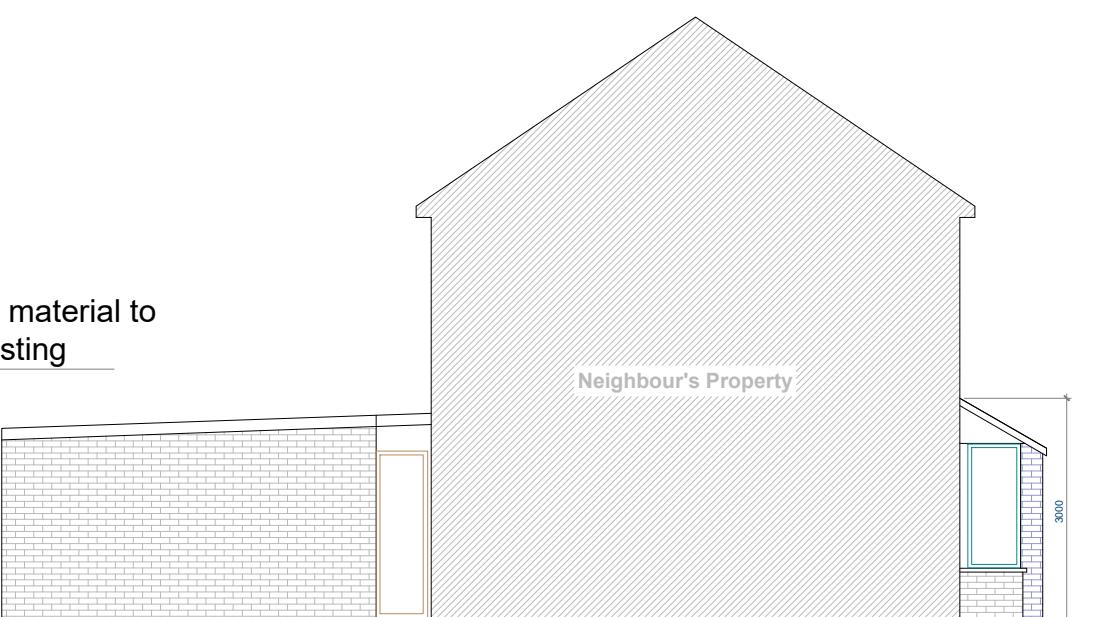

5 PROPOSED SIDE I ELEVATION  
 SCALE 1:100 @ A3

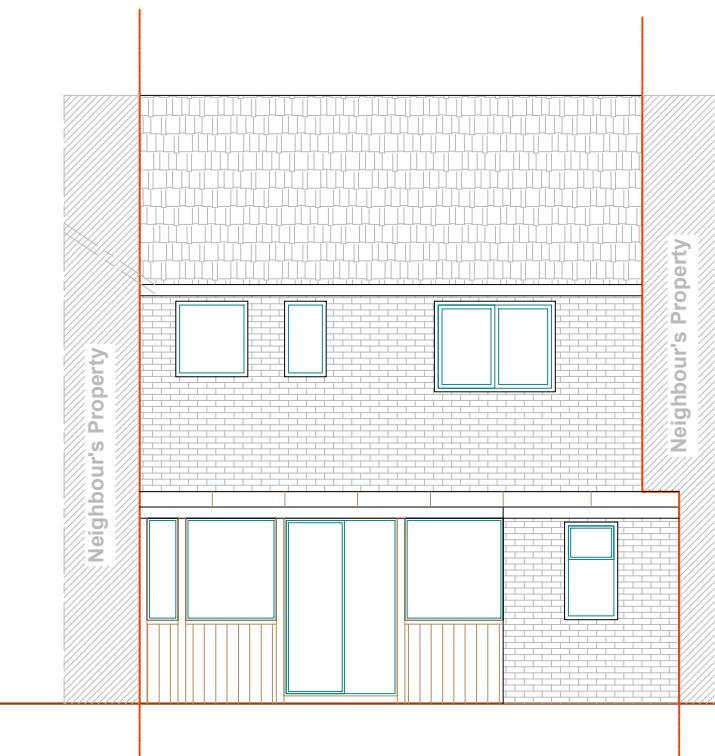

6 PROPOSED REAR ELEVATION  
 SCALE 1:100 @ A3

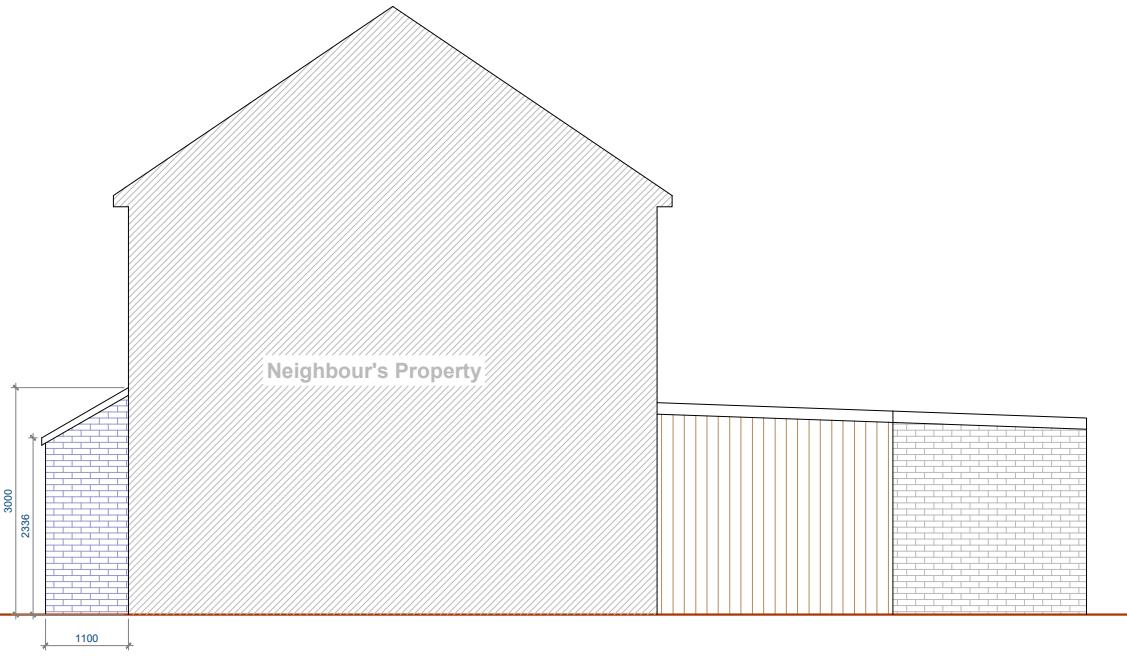

7 PROPOSED SIDE II ELEVATION  
 SCALE 1:100 @ A3

