






General Notes:  
 All dimensions are in millimeters unless noted otherwise.  
 All dimensions to be verified on site.  
 For any discrepancies and omissions, it is recipient's responsibility to verify the same specifically with the designer.  
 The copyright of this drawing is held by ALL1HOUSE. No unauthorized use or copies are permitted without our consent.

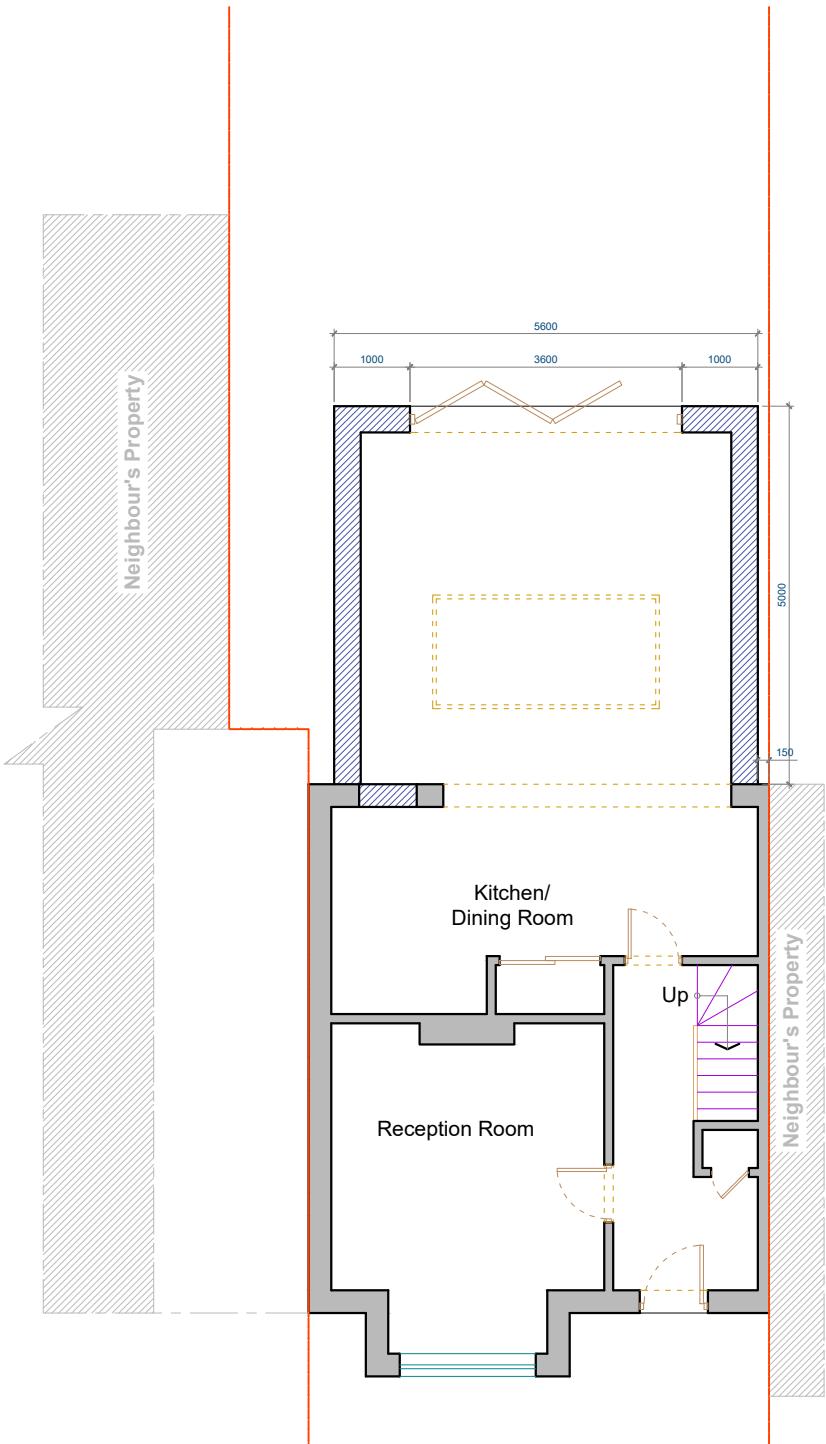

1 PROPOSED GROUND FLOOR PLAN  
SCALE 1:100 @ A3

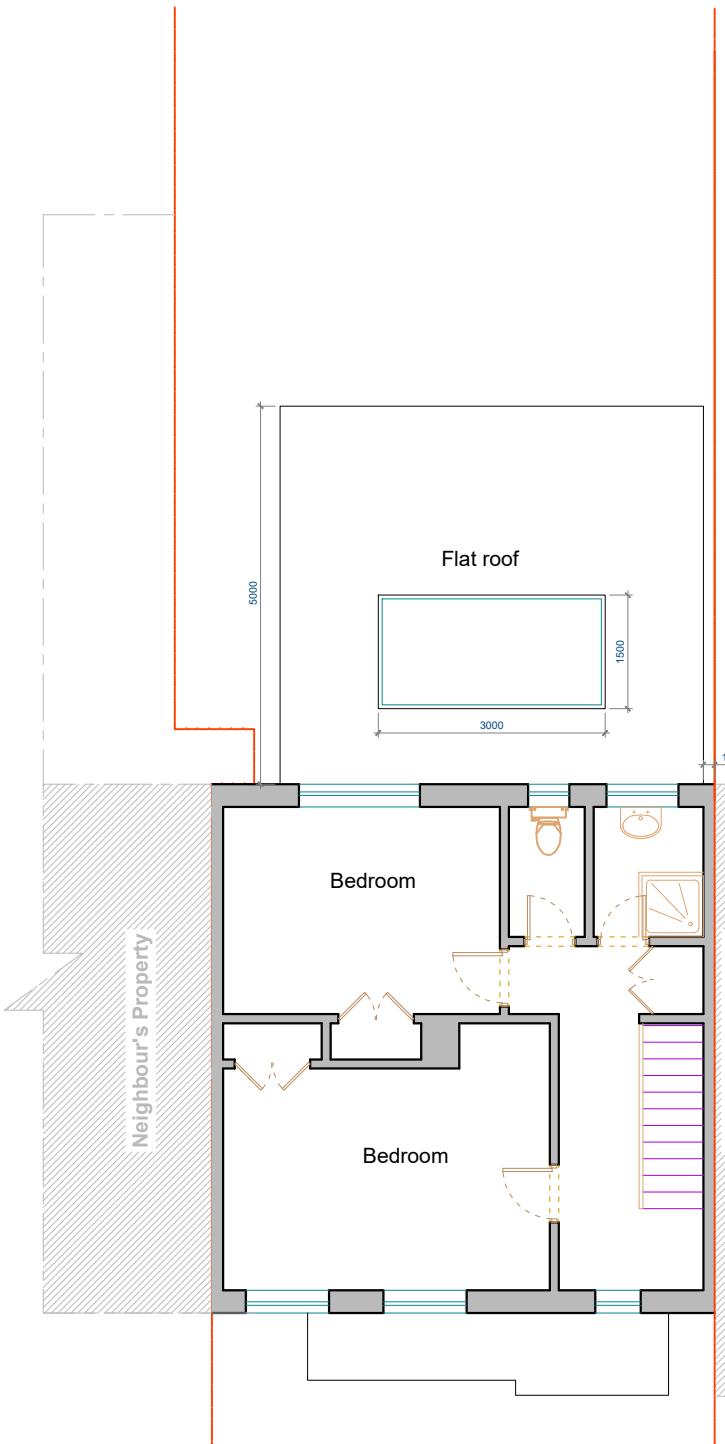

2 PROPOSED FIRST FLOOR PLAN  
SCALE 1:100 @ A3

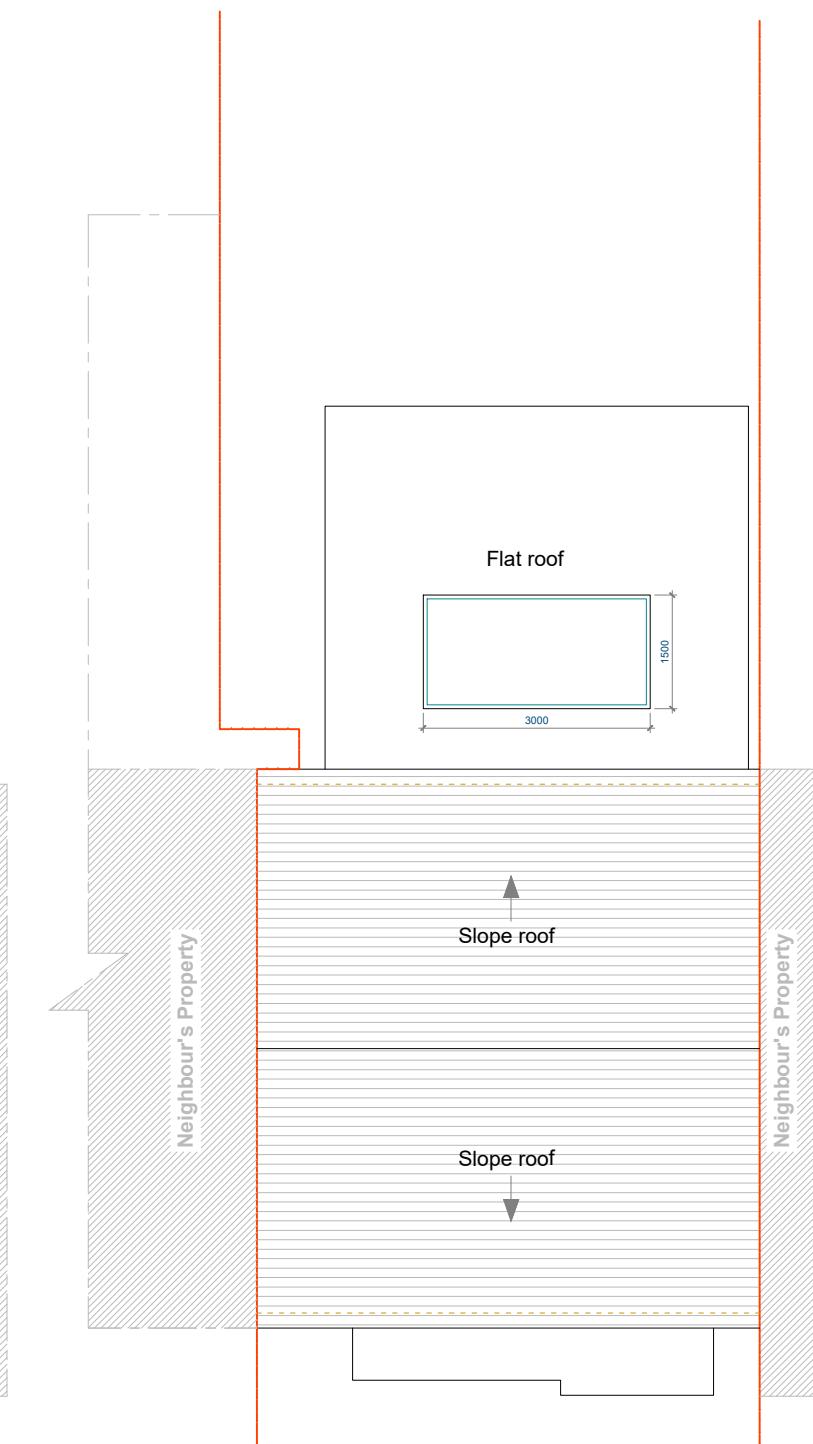

3 PROPOSED ROOF PLAN  
SCALE 1:100 @ A3



[www.all1house.com](http://www.all1house.com)  
Phone: 020 71128214

Client  
Mariya

Project Title  
Proposed Rear Extension

Project Address  
@45 Worcester Rd,  
Cowley, Uxbridge UB8  
3TH, UK

Drawing Title  
PROPOSED DRAWINGS

Scale	1:100	A3
Date	25/09/2024	Drawn
Drawing No.	A1H 24/WR/005	Checked SZ Rev 00

