


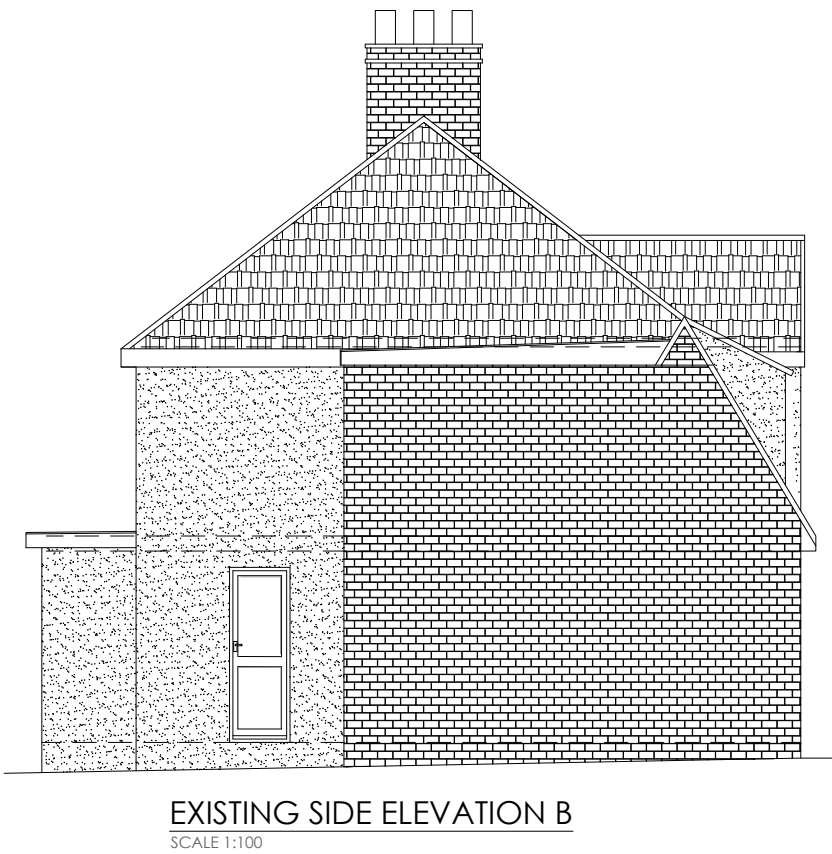
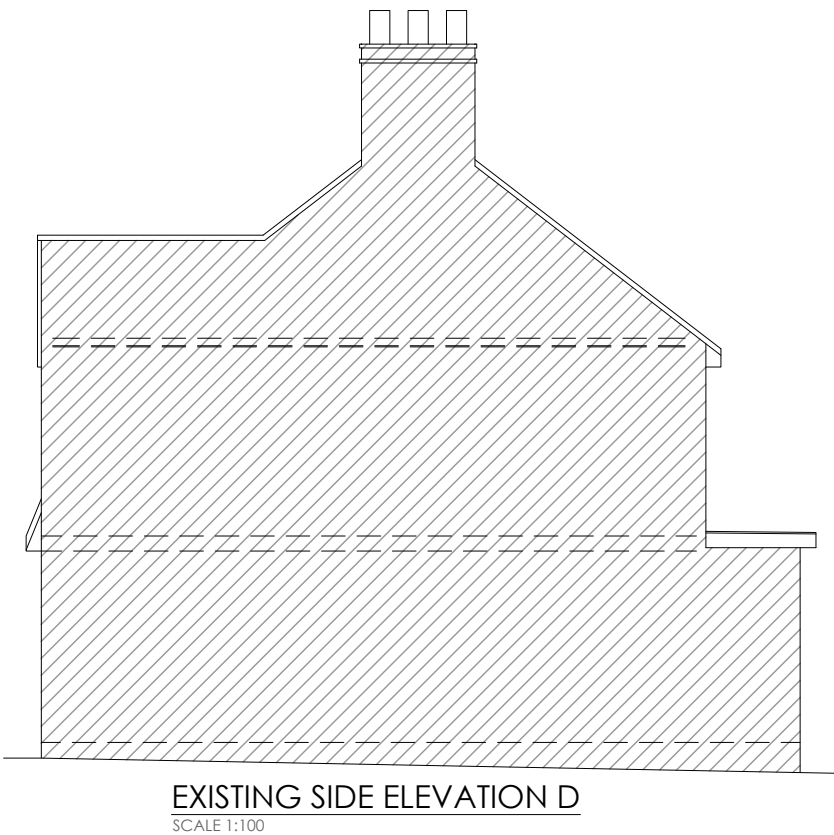
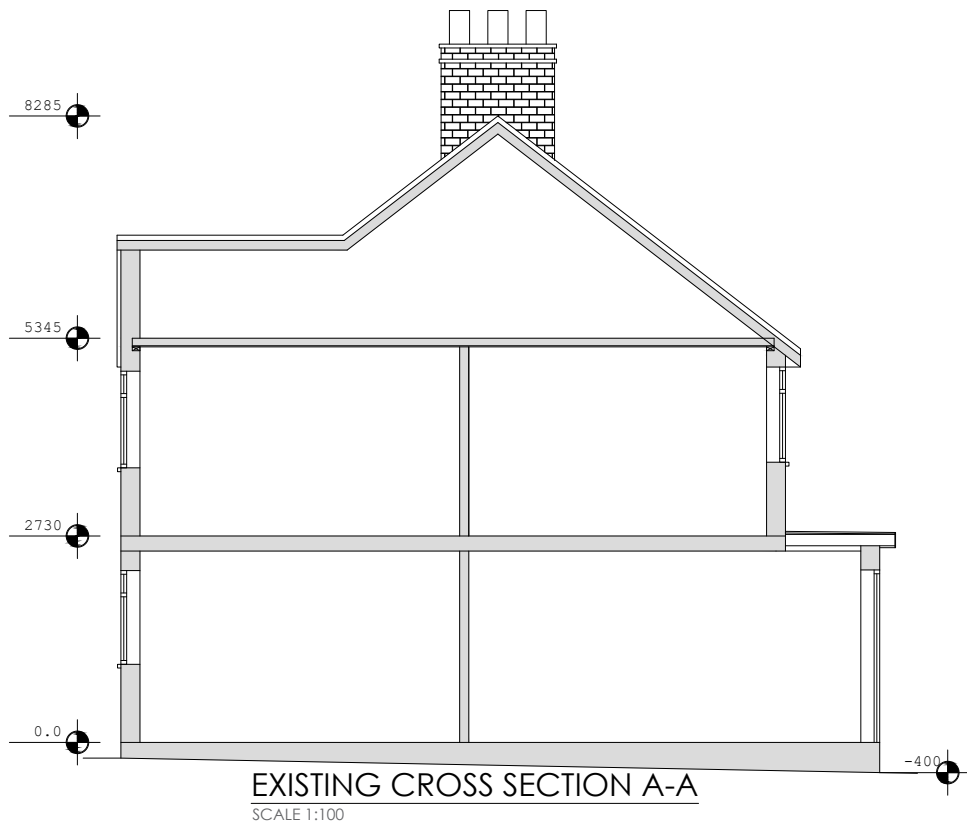
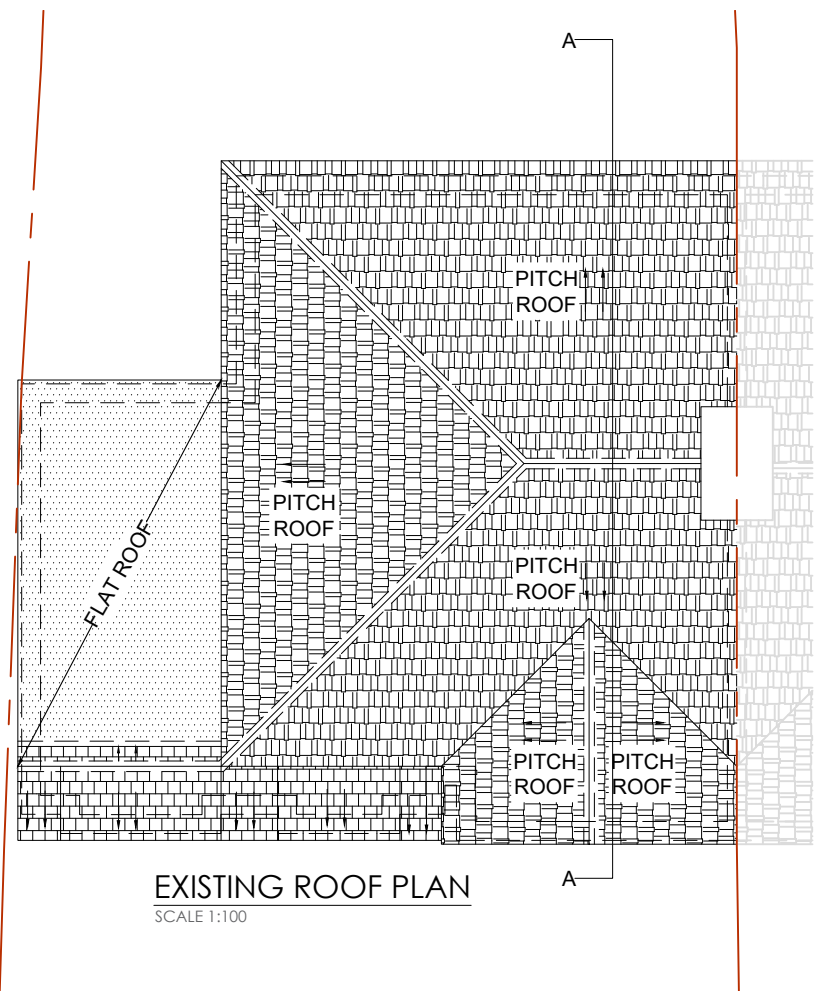
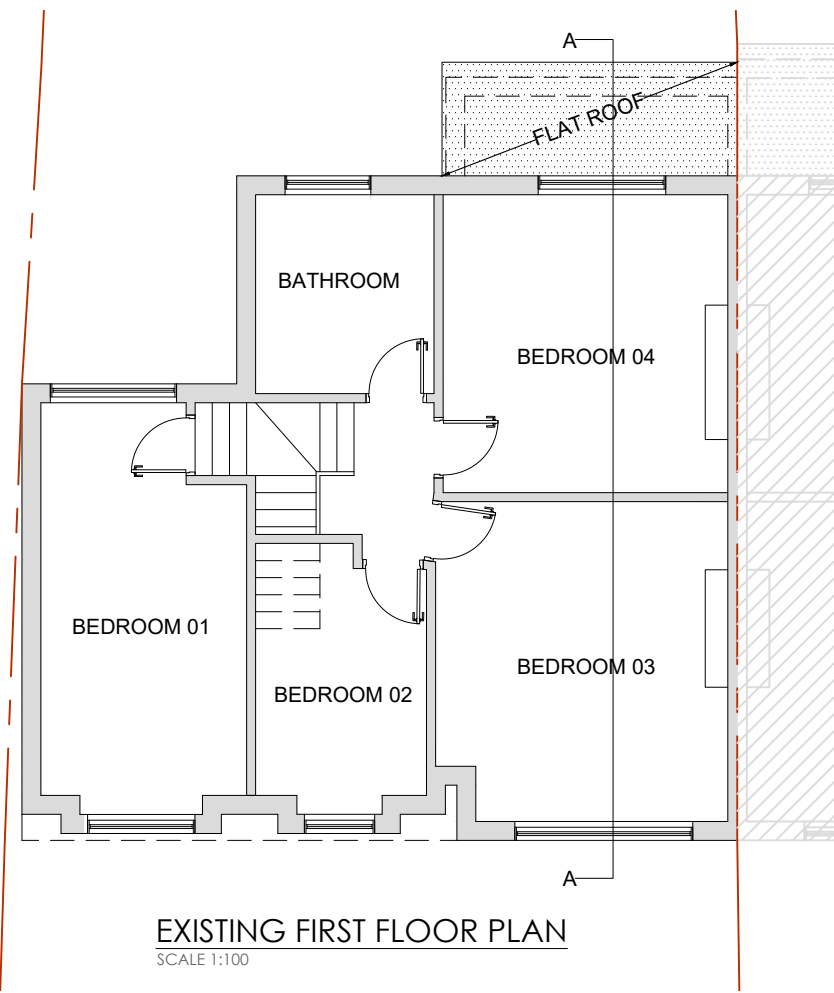


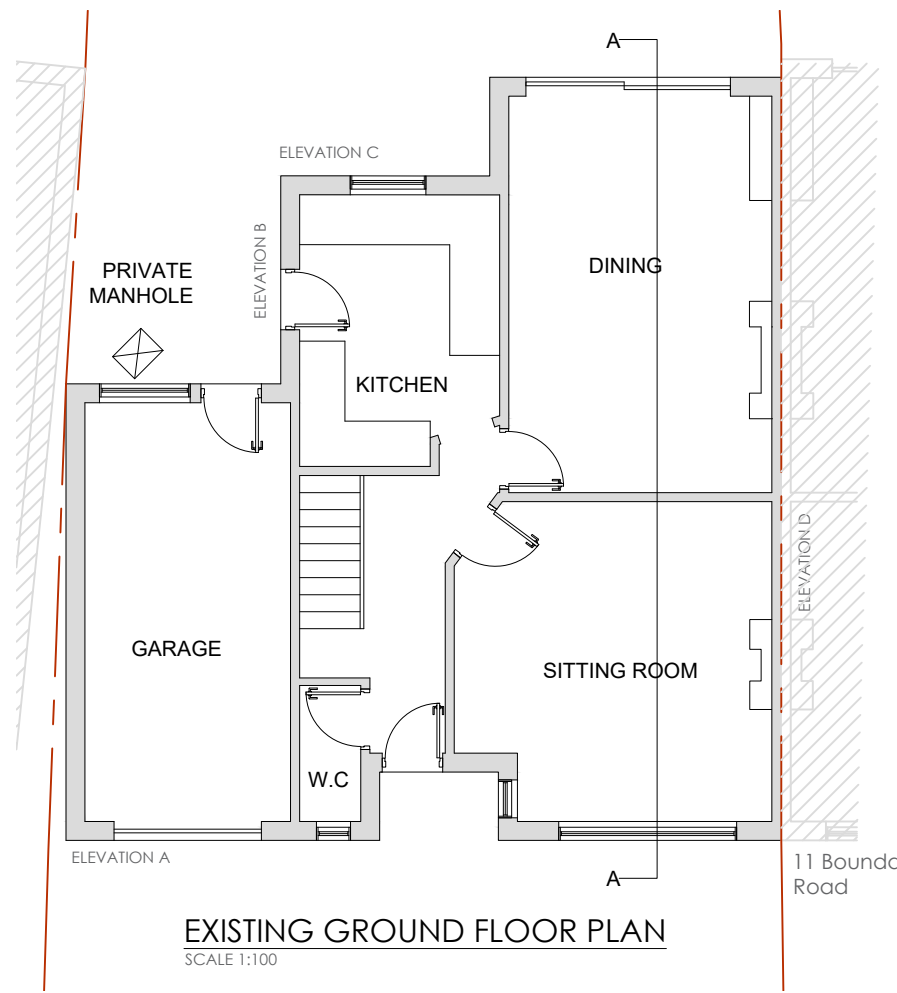

01856 898 022
www.UKPlanningMaps.com

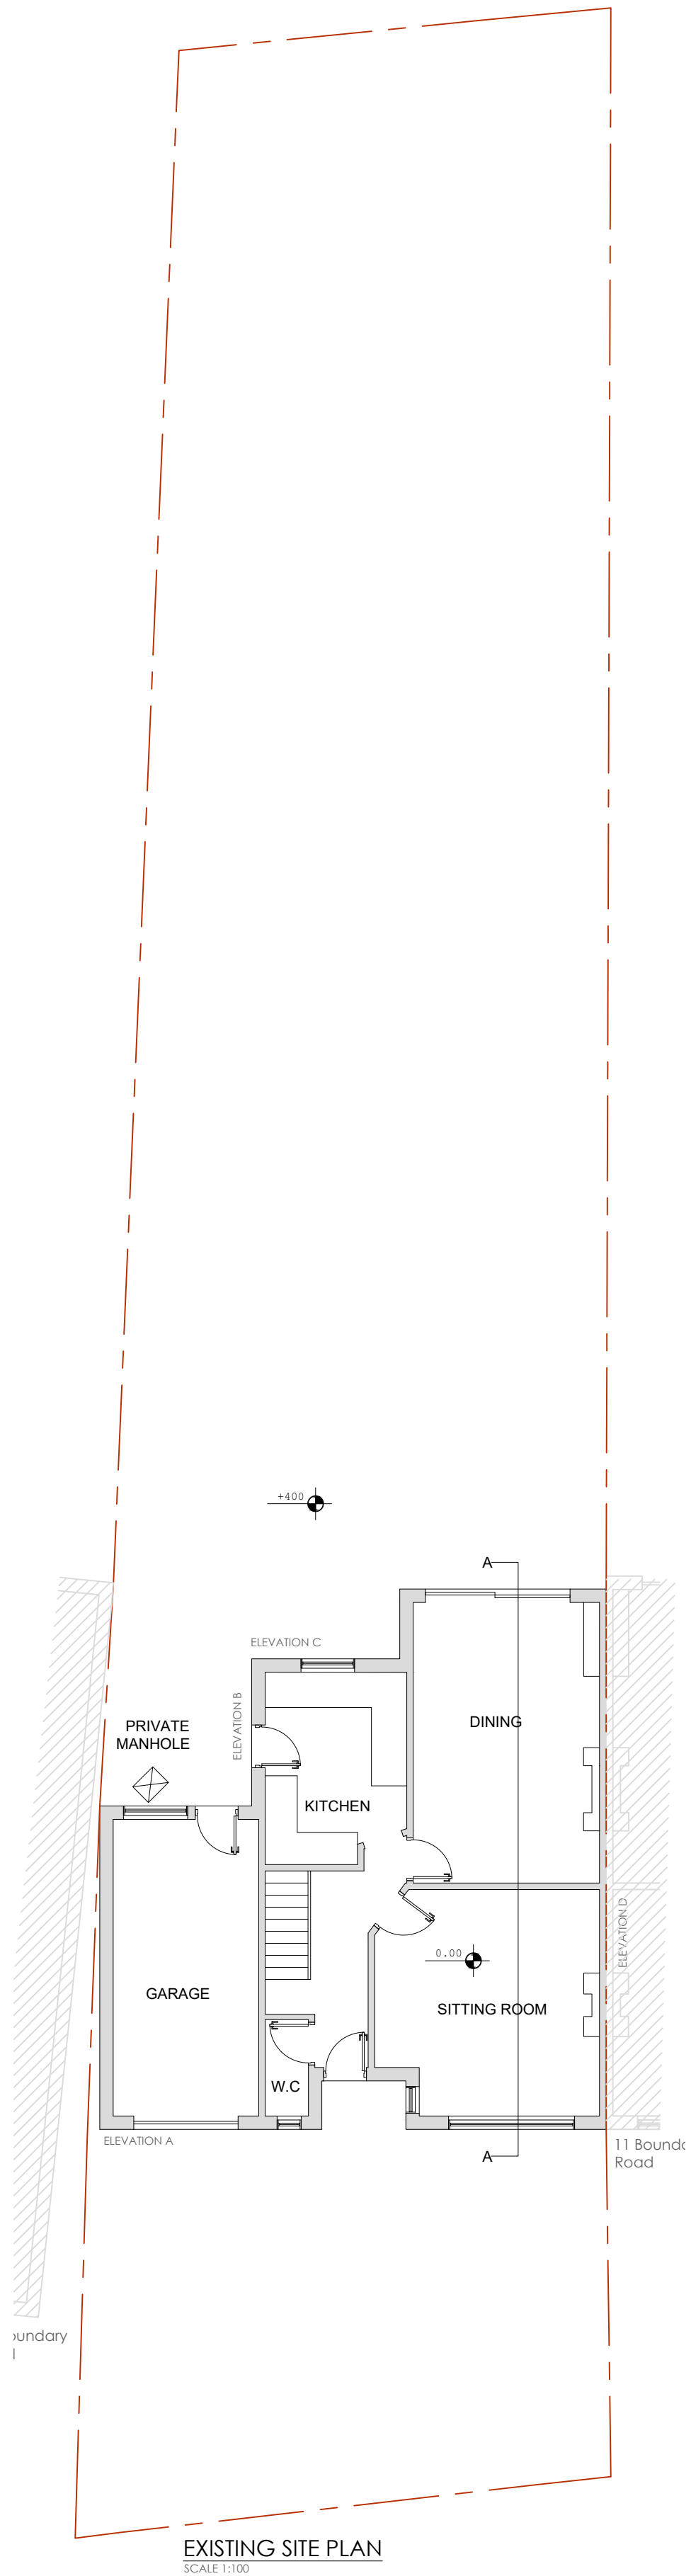

Produced on 30 October 2025 from the Ordnance Survey National Geographic Database and incorporating surveyed revision available at this date.
This map shows the area bounded by 511540 187797 511540 187797 511540 187797 511540 187797 511540 187797
Crown copyright and database rights 2025 OS 100054135. Supplied by copys ltd trading as UKPlanningMaps.com a licensed Ordnance Survey partner (OS 100054135).
Data licence expires 30 October 2026. Unique plan reference: v1913332811787528

 

LOCATION MAP
SCALE 1:1250

1:100
0 2 4 6 8 cm
0 2000 4000 6000 8000 mm



ARCH/CLIENT		Drawn BC	
Project Title 9 BOUNDARY ROAD PINNER HA5 1PW		Checked SP	
Drawing Title EXISTING FLOOR PLAN,ELEVATION,CROSS SECTION AND LOCATION MAP		Scale 1:100/1250	Size A1
Project No. 2603	Drawing No. PL-01	Rev. B	