




PROPOSED CROSS SECTION A-A
SCALE 1:50

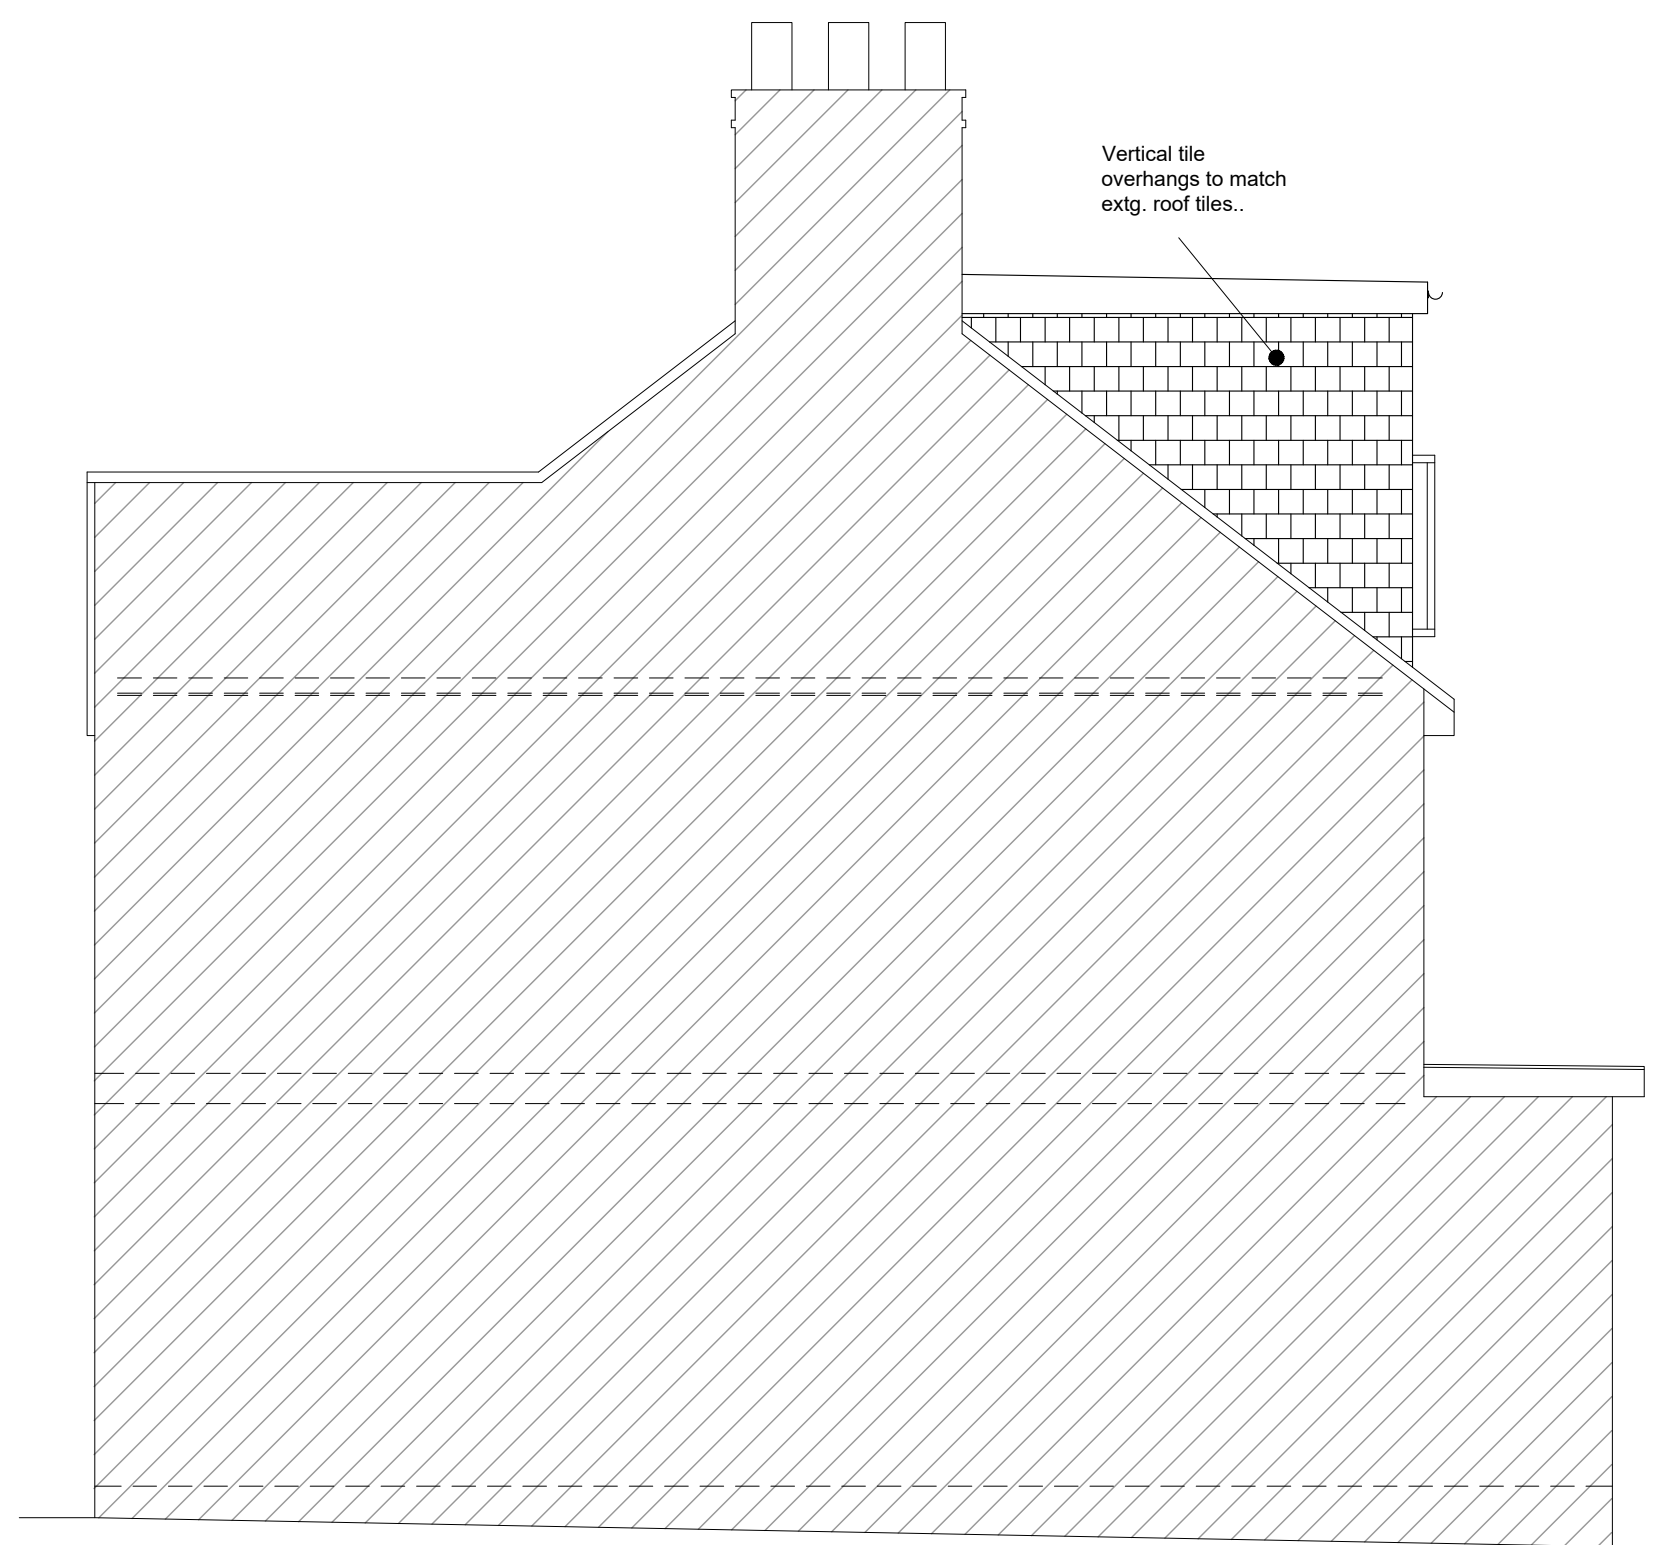



PROPOSED SIDE ELEVATION D
SCALE 1:50

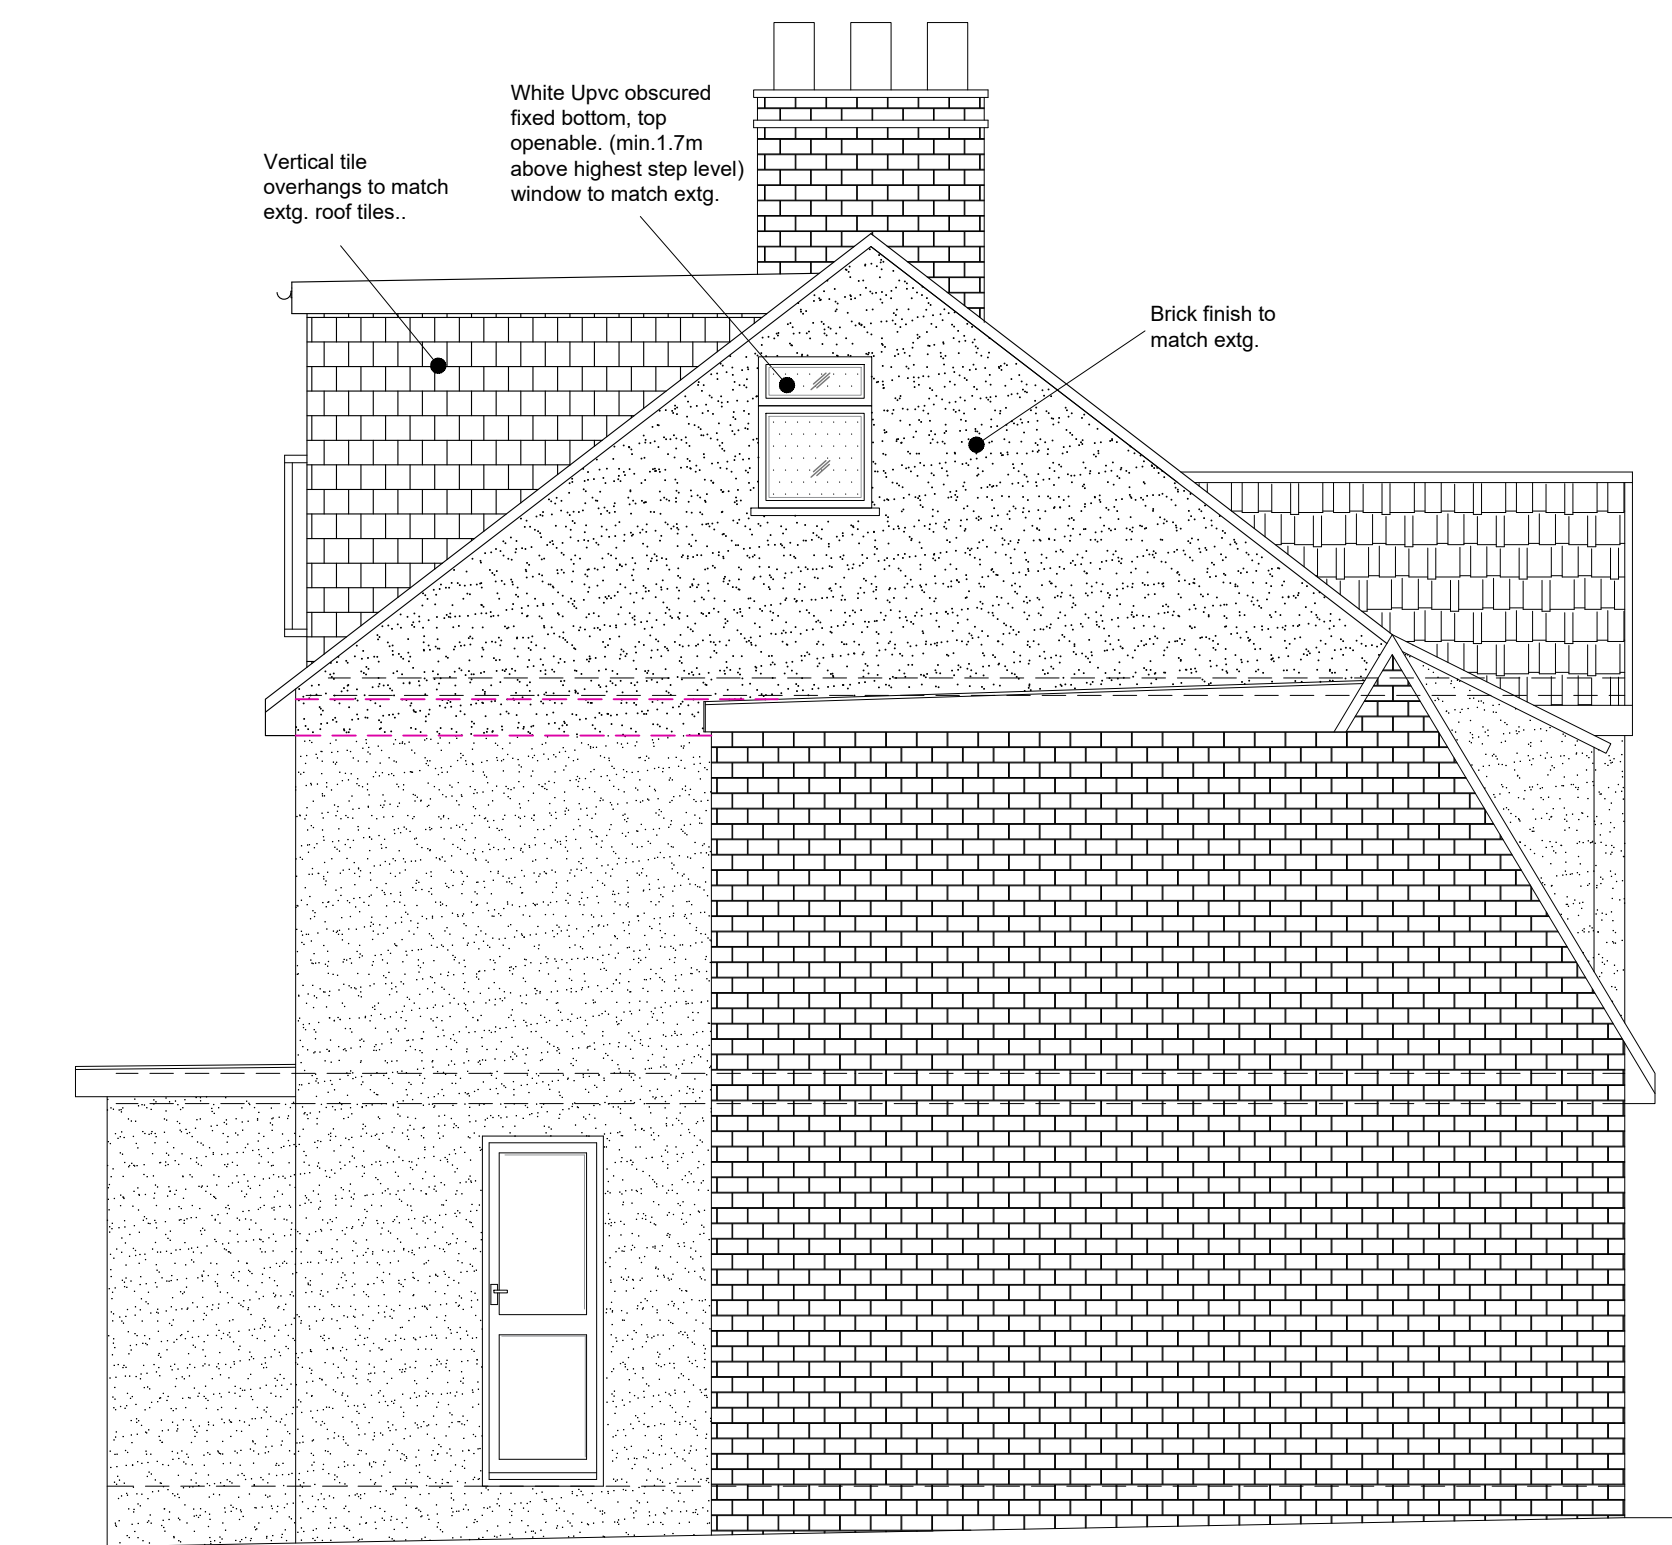


PROPOSED SIDE ELEVATION B
SCALE 1:50

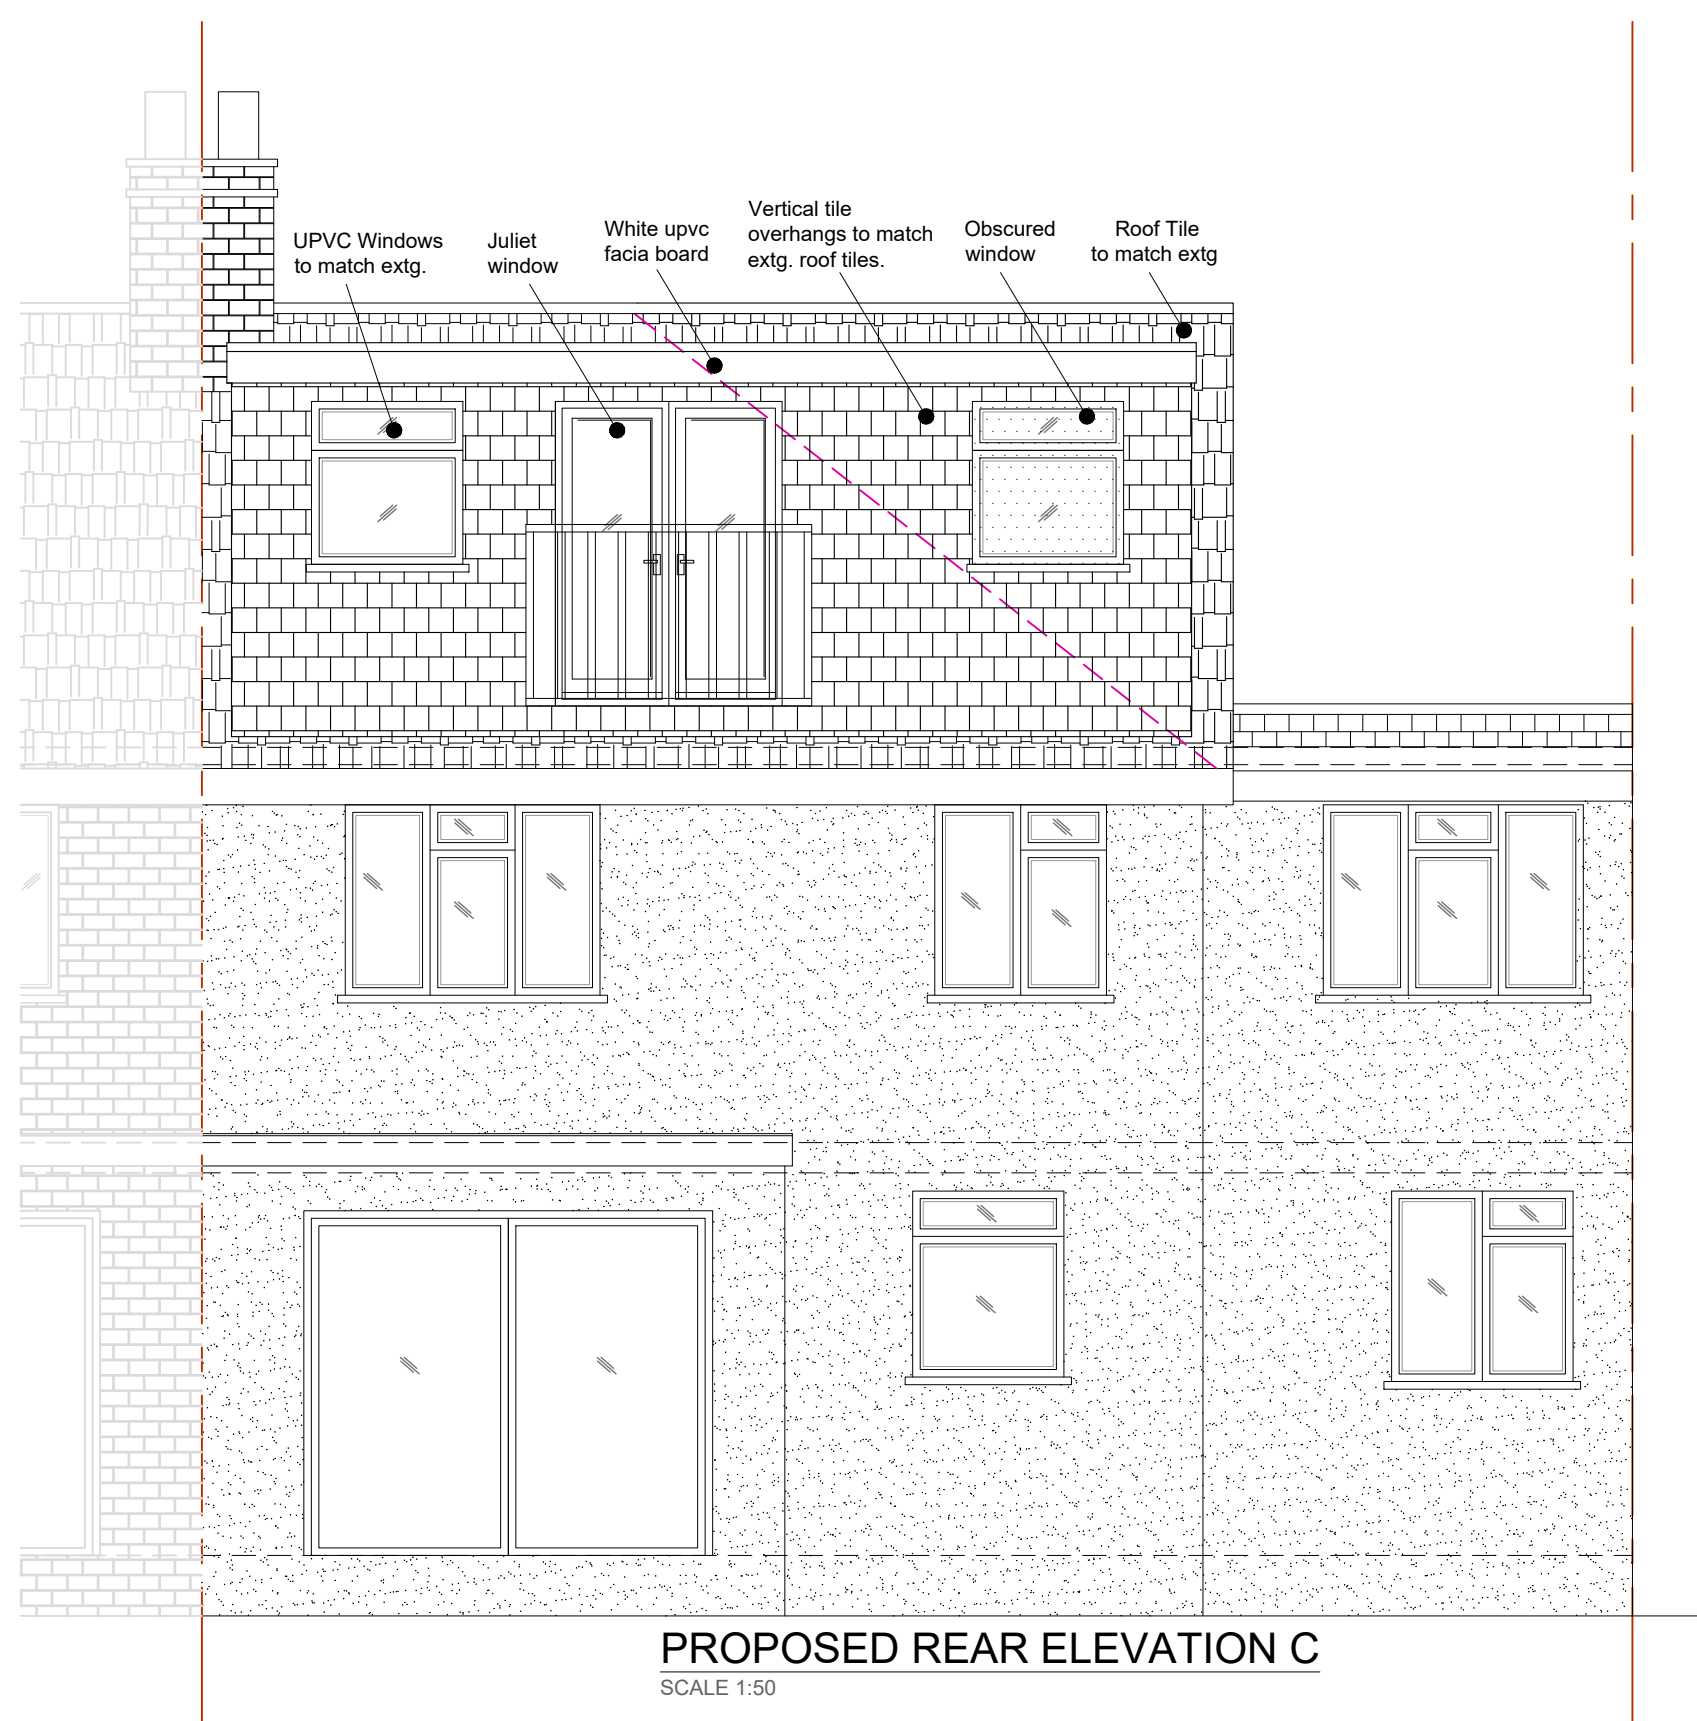

PROPOSED REAR ELEVATION C
SCALE 1:50

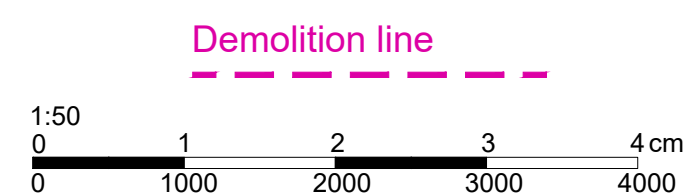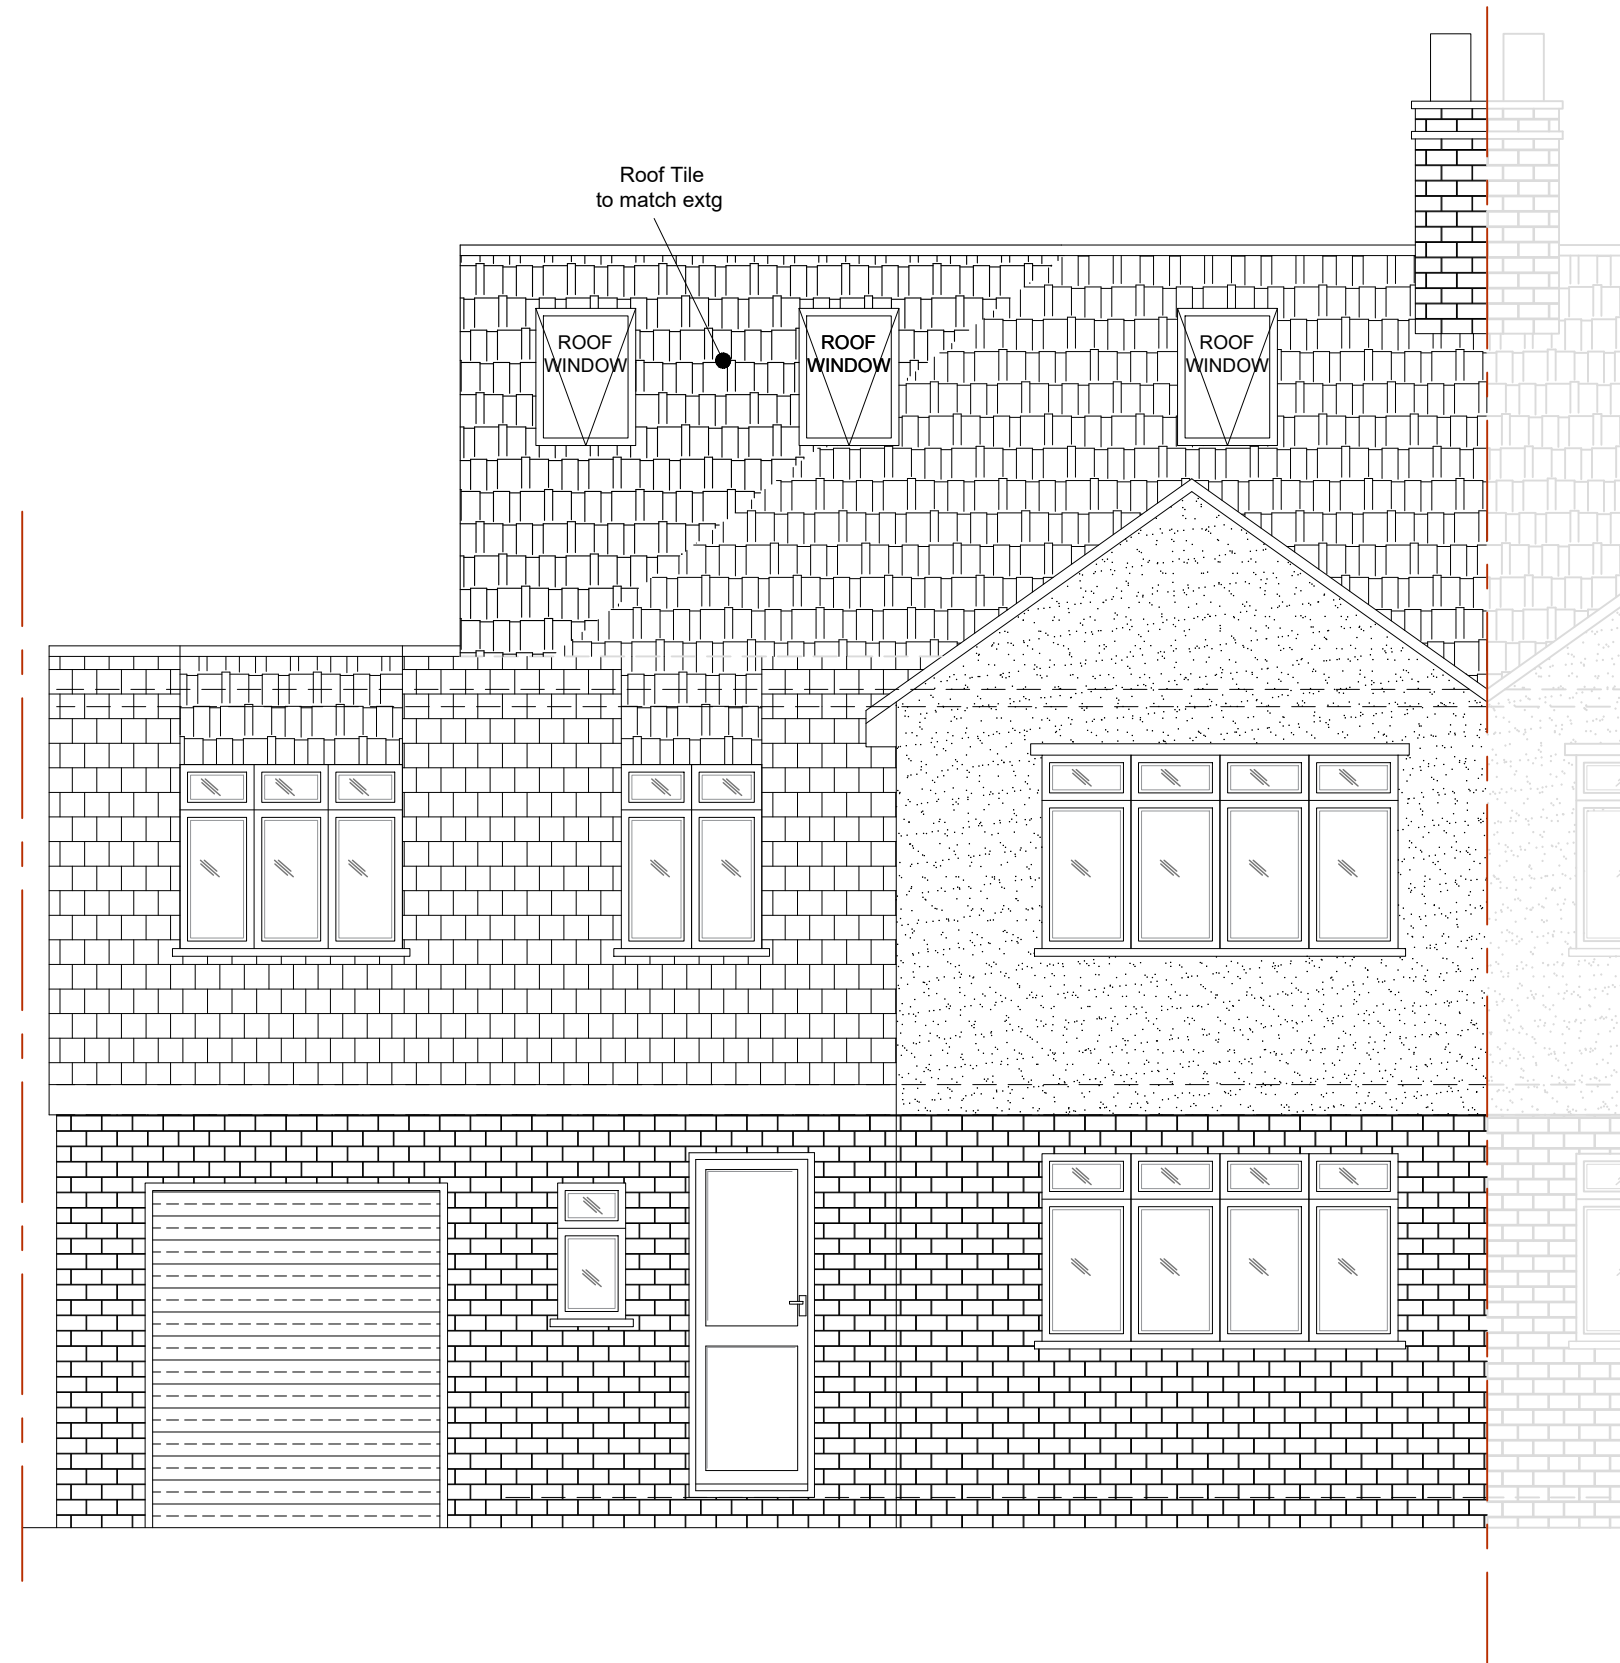

Do not scale off the drawings (scale only for planning purposes).		
 malathy design www.malathydesign.com 02037 462 100 074 6610 3263	ARCH./CLIENT	Drawn BC
	Project Title 9 BOUNDARY ROAD PINNER HA5 1PW	Checked SP
	Drawing Title PROPOSED ELEVATIONS AND CROSS SECTION	Scale 1:50
	Project No. 2603	Size A1
		Rev. C
		PL-03