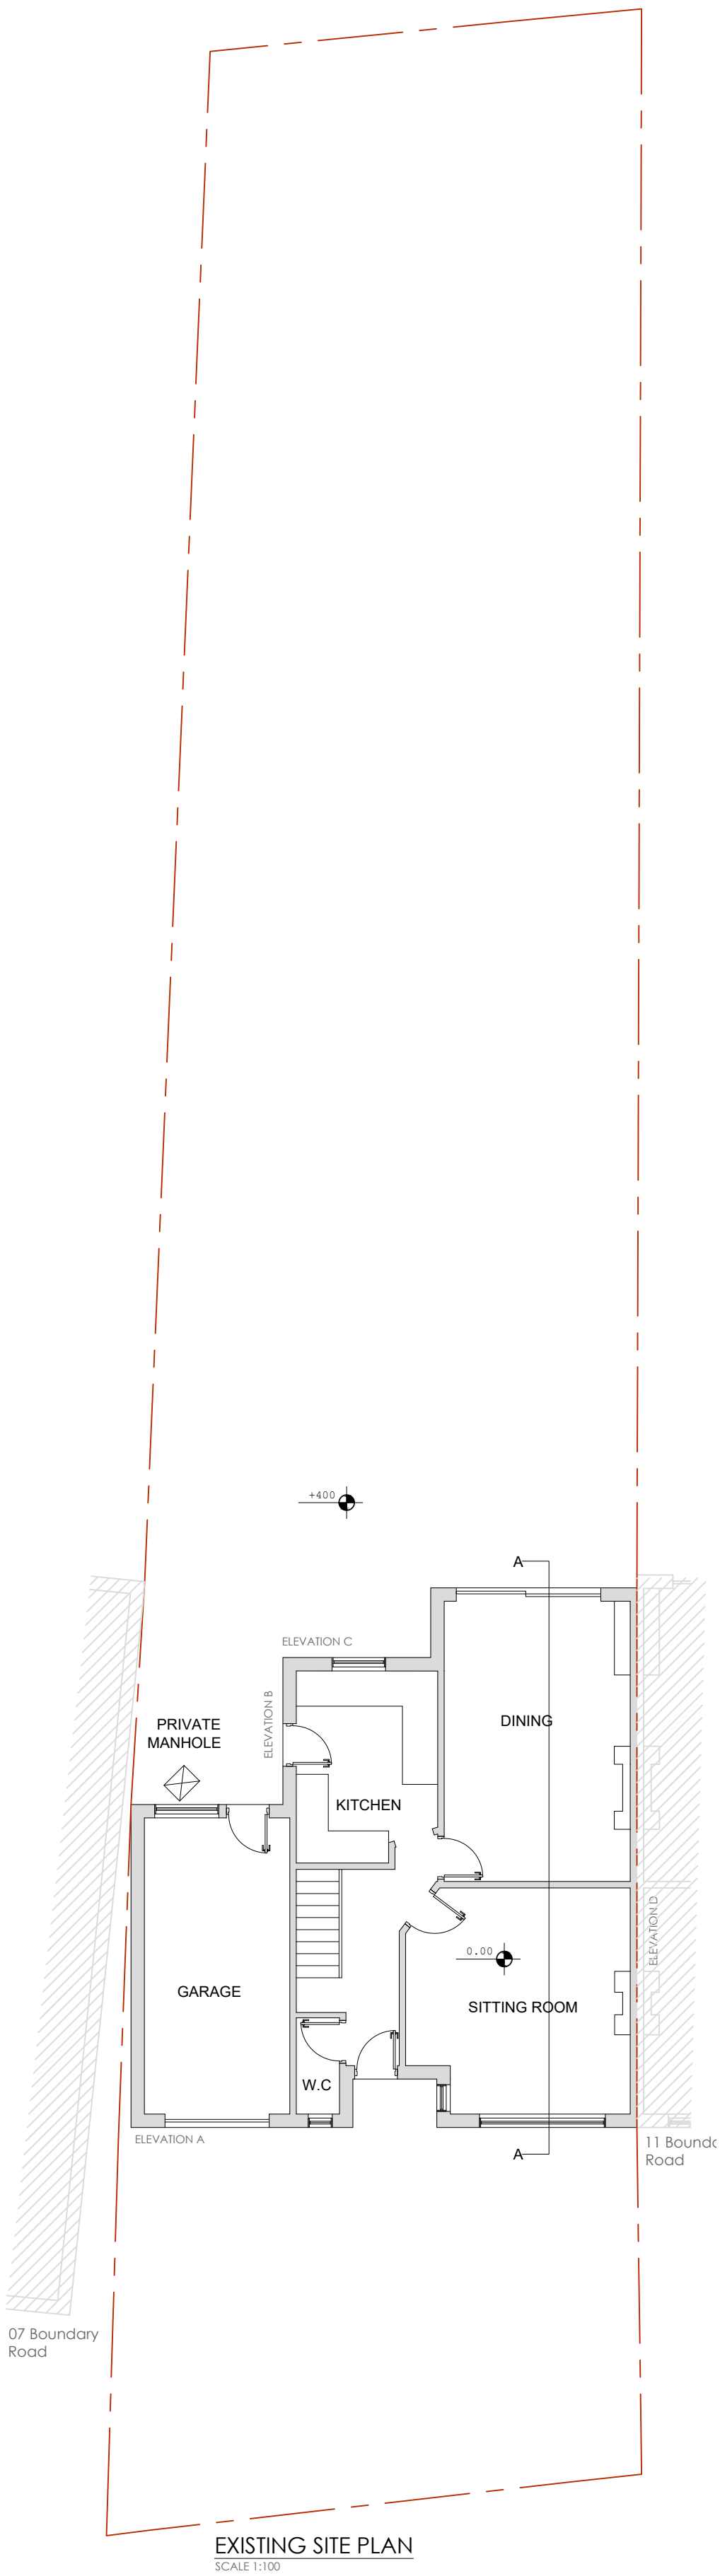
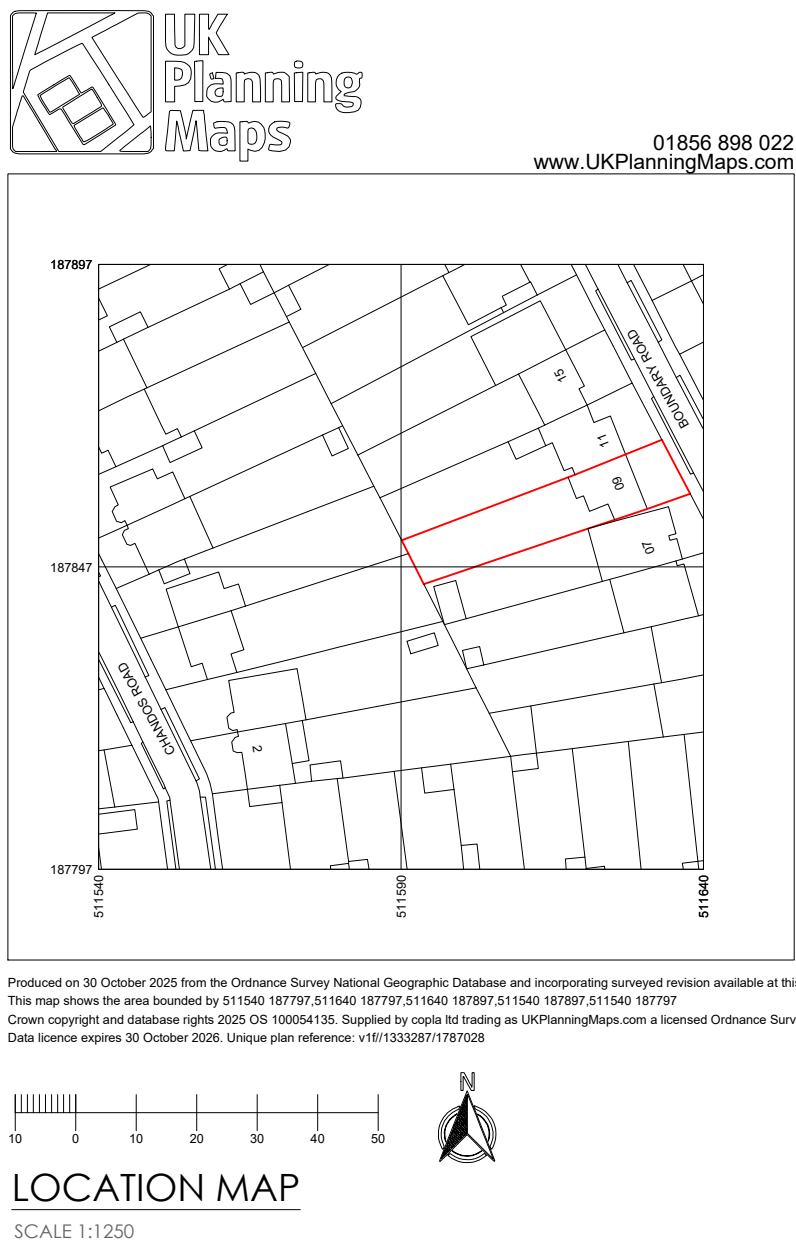
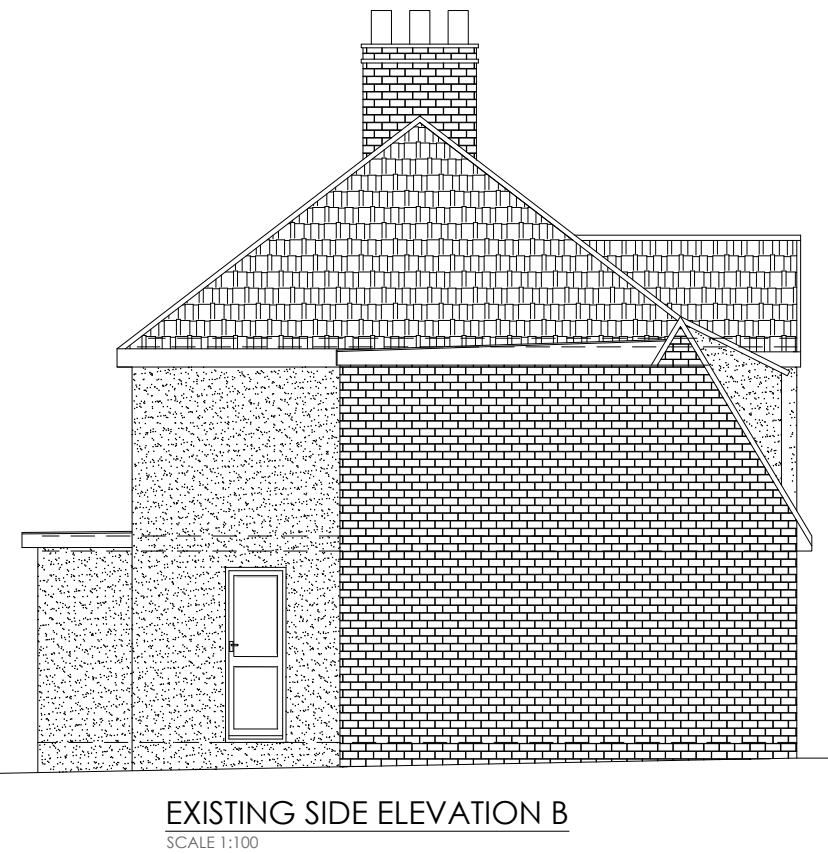
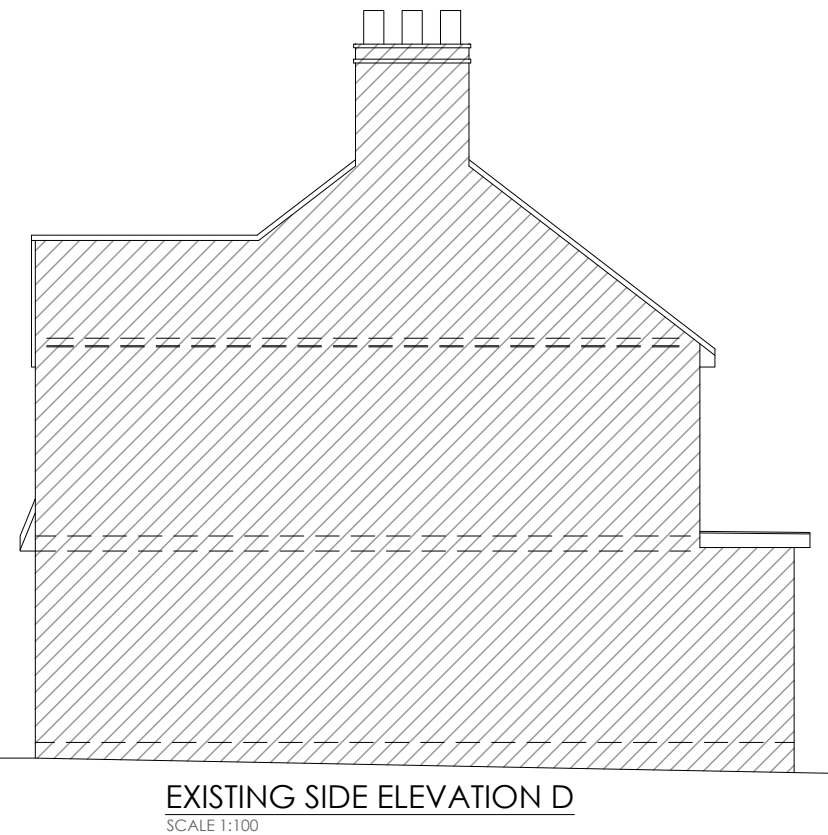
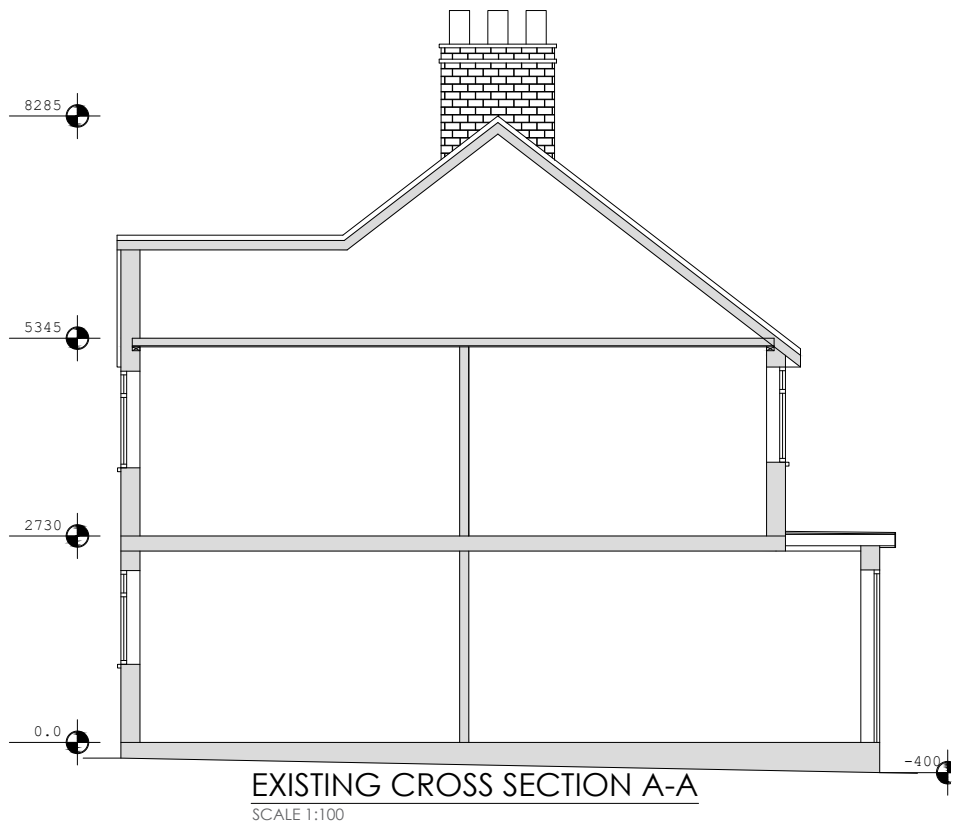
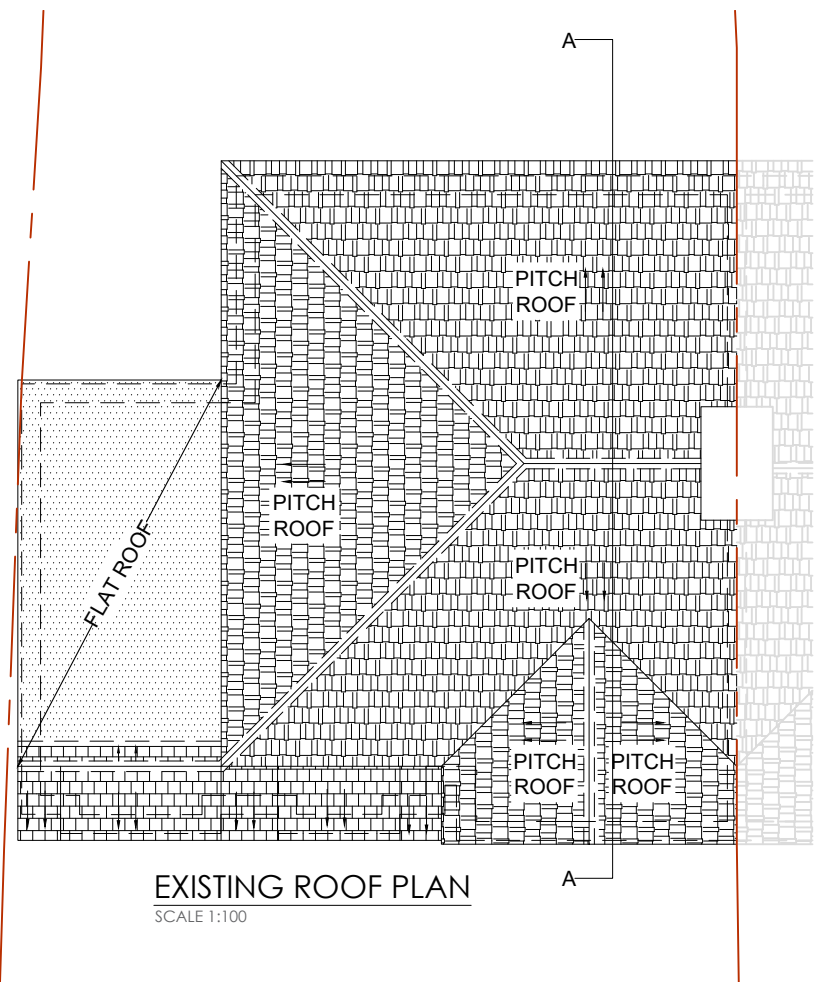
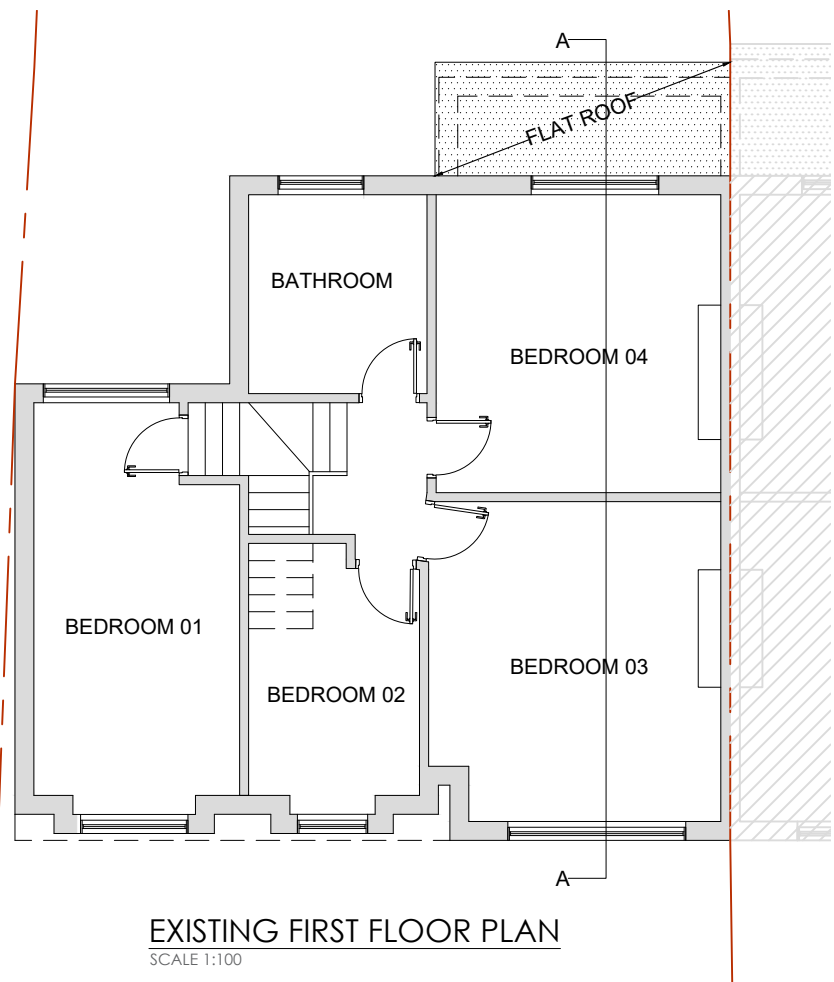
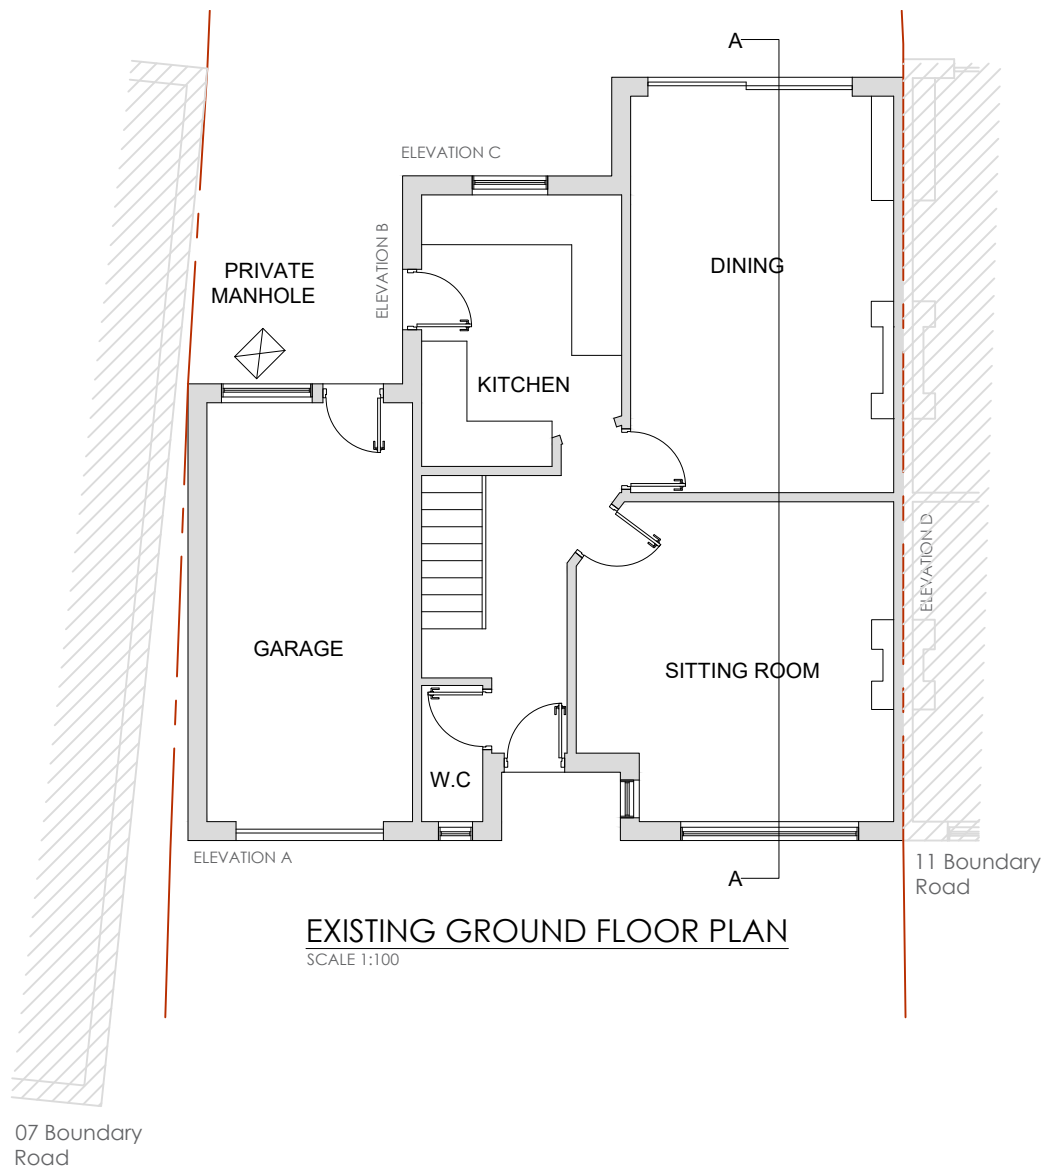


Do not scale off the drawings (scale only for planning purposes).		Drawn BC	
ARCH/CLIENT —		Checked SP	
Project Title 9 BOUNDARY ROAD PINNER HA5 1PW		Scale 1:100/1250	
Drawing Title EXISTING FLOOR PLAN,ELEVATION,CROSS SECTION AND LOCATION MAP		Size A1	
Project No. 2603	Drawing No. PR-01	Rev. C	