




PROPOSED CROSS SECTION A-A
SCALE 1:50

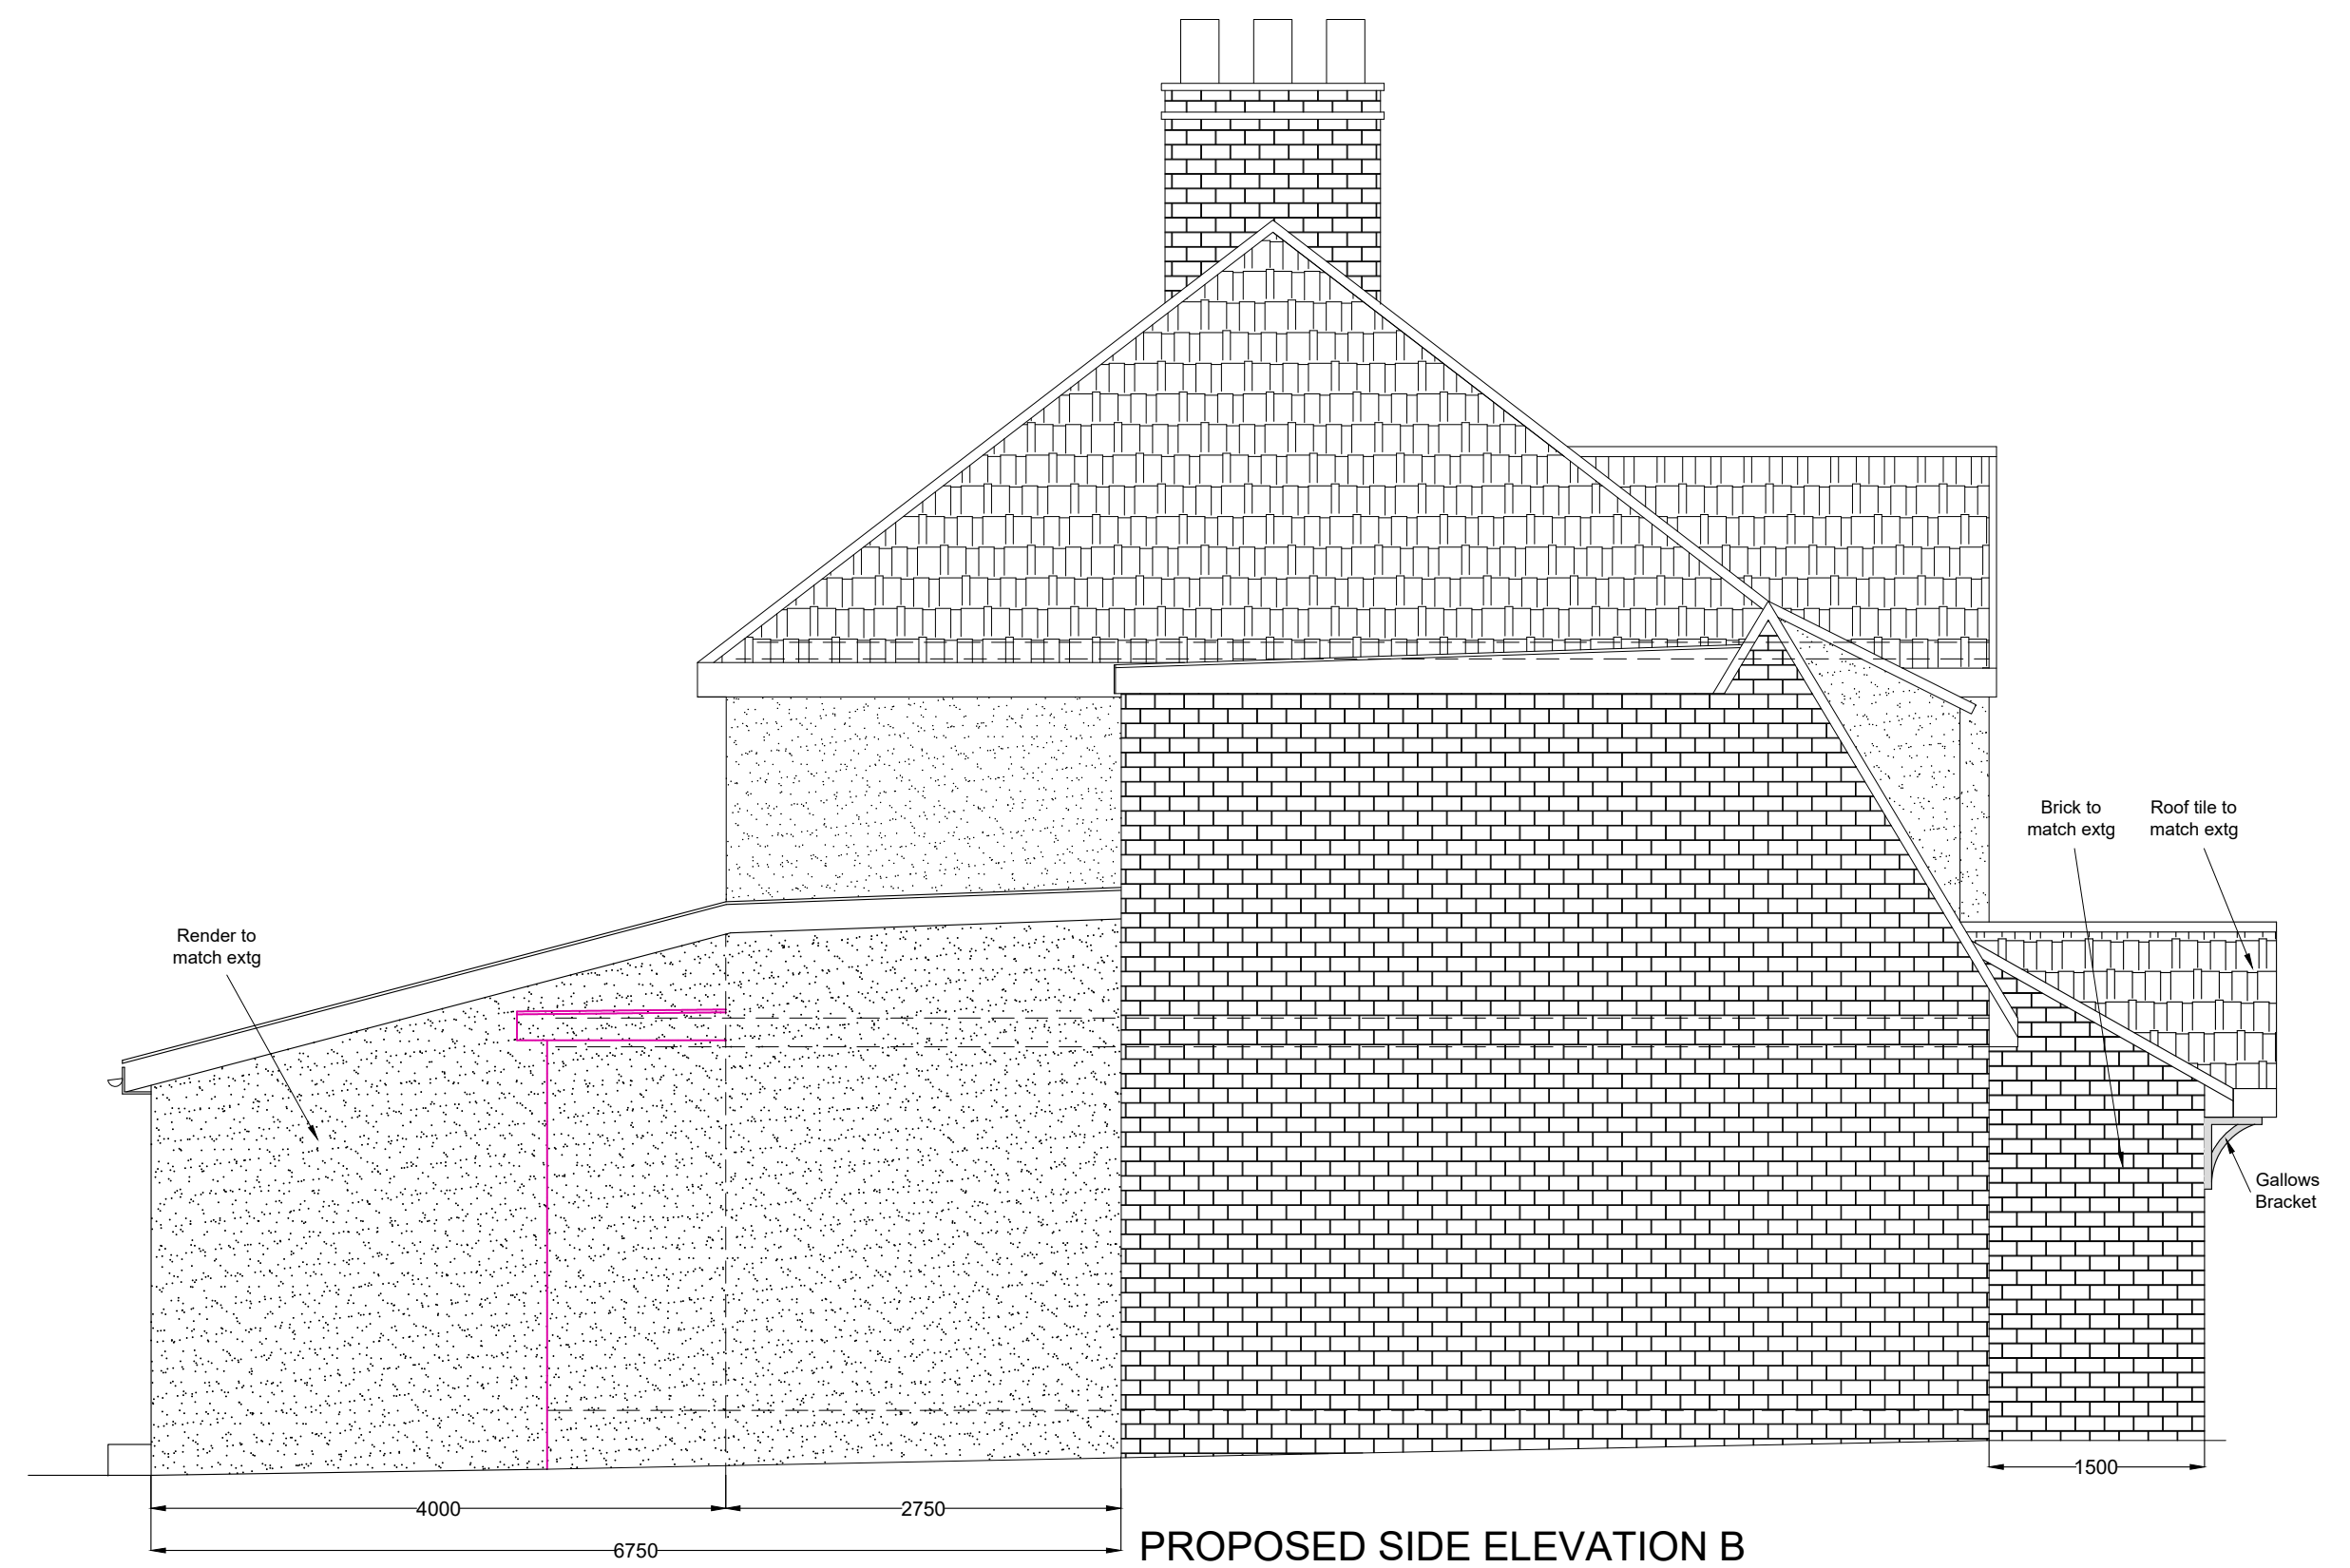


PROPOSED SIDE ELEVATION B
SCALE 1:50

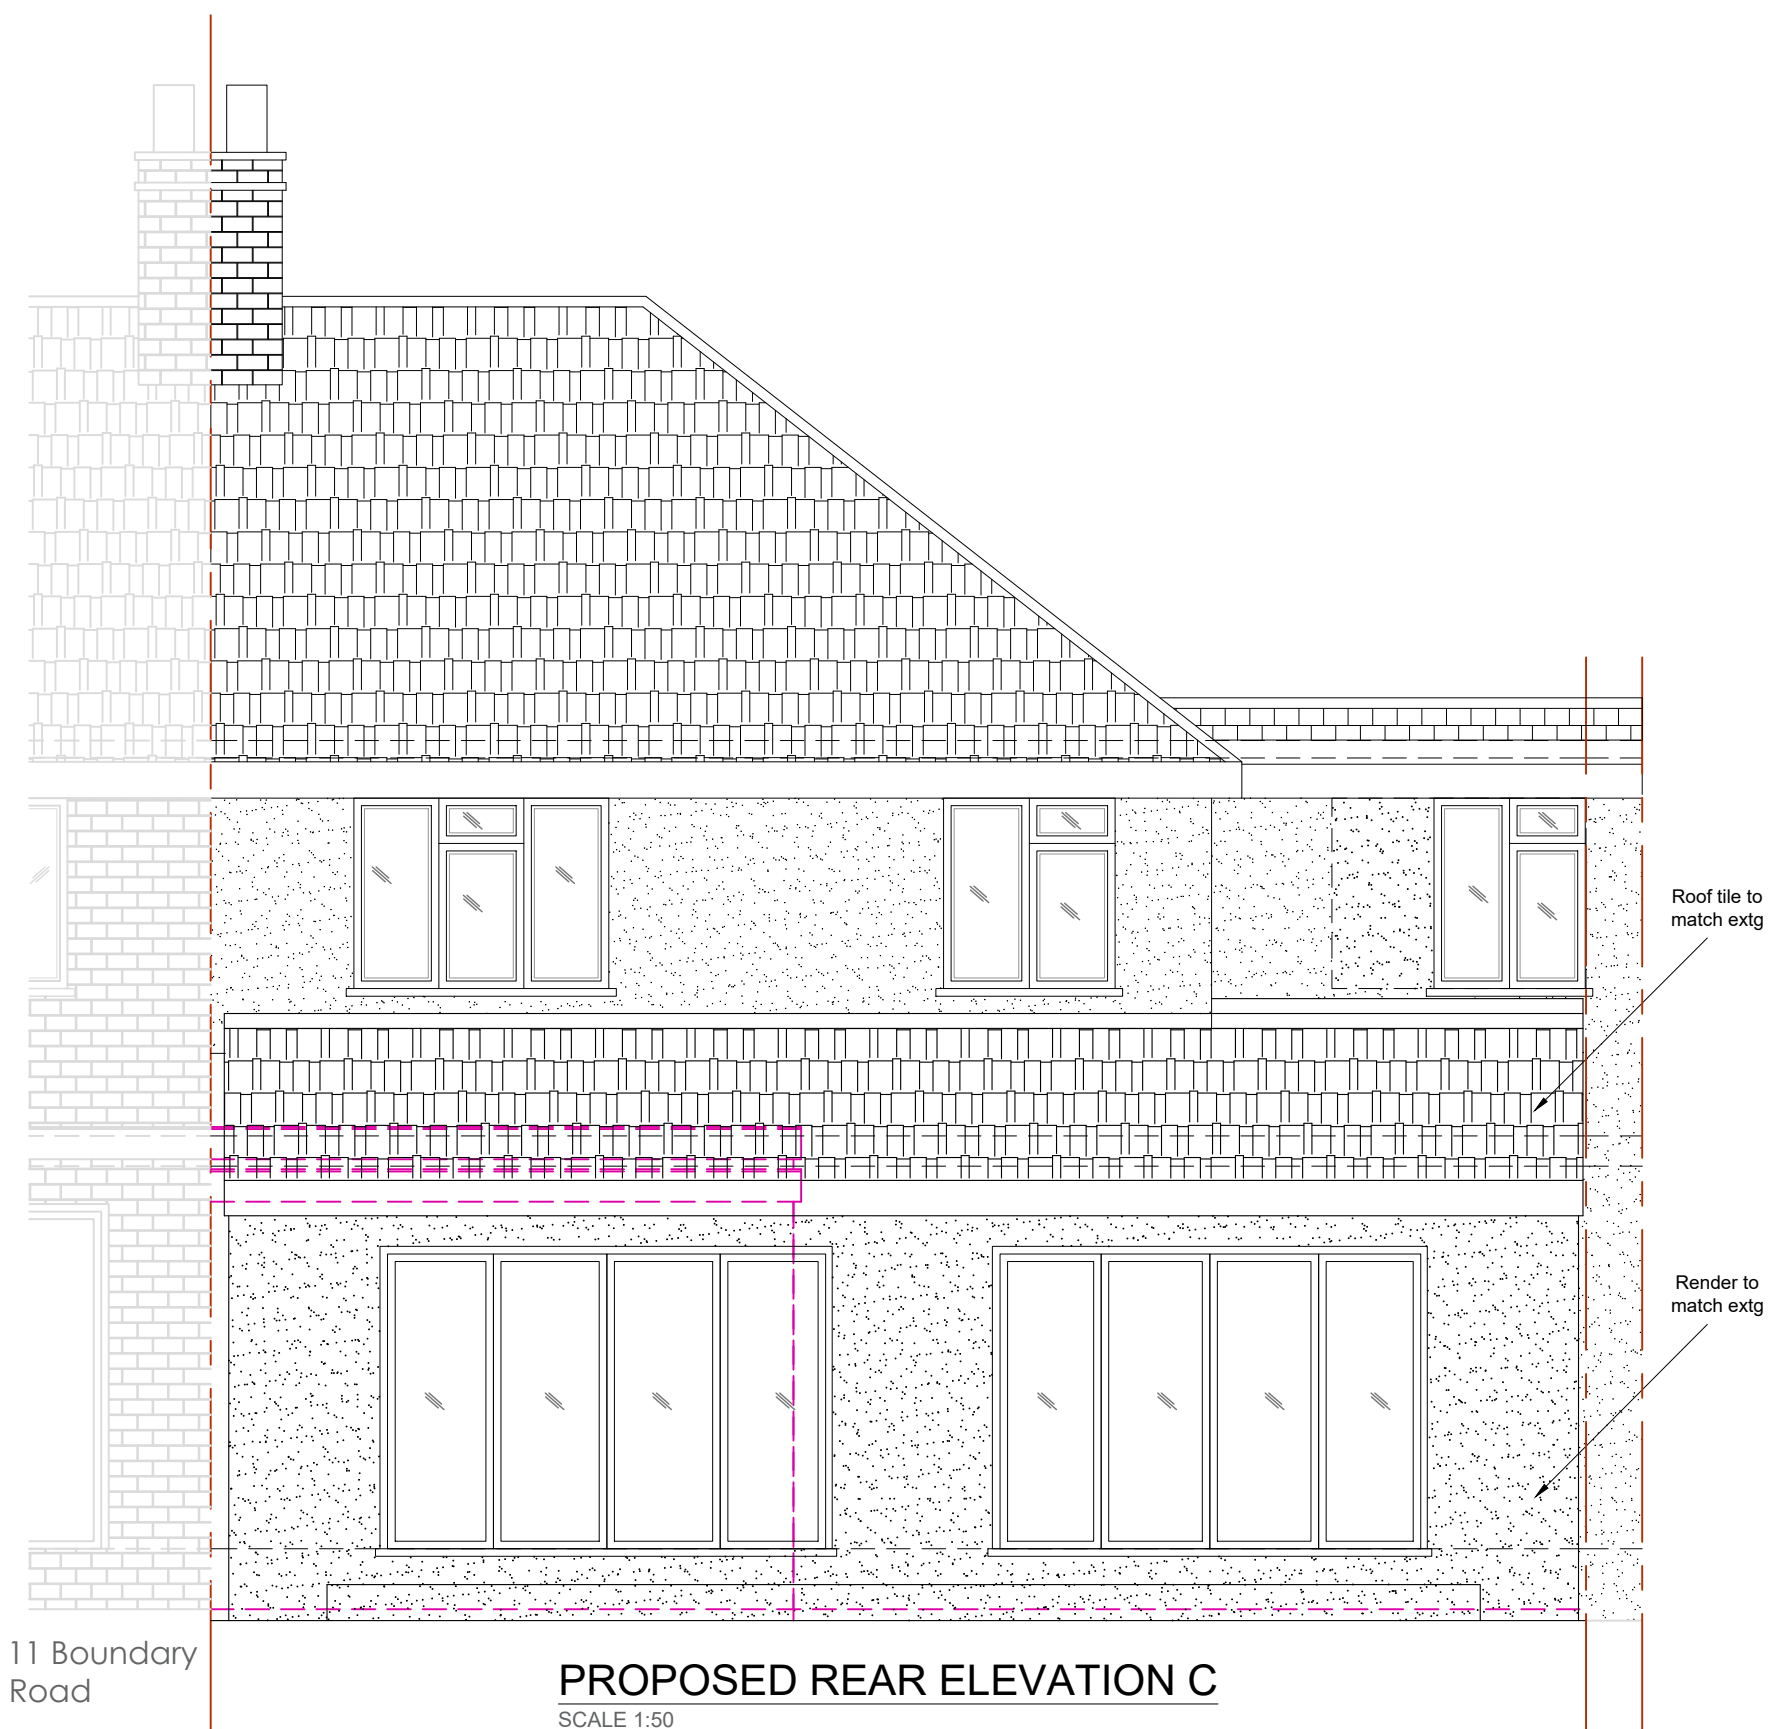

PROPOSED REAR ELEVATION C
SCALE 1:50

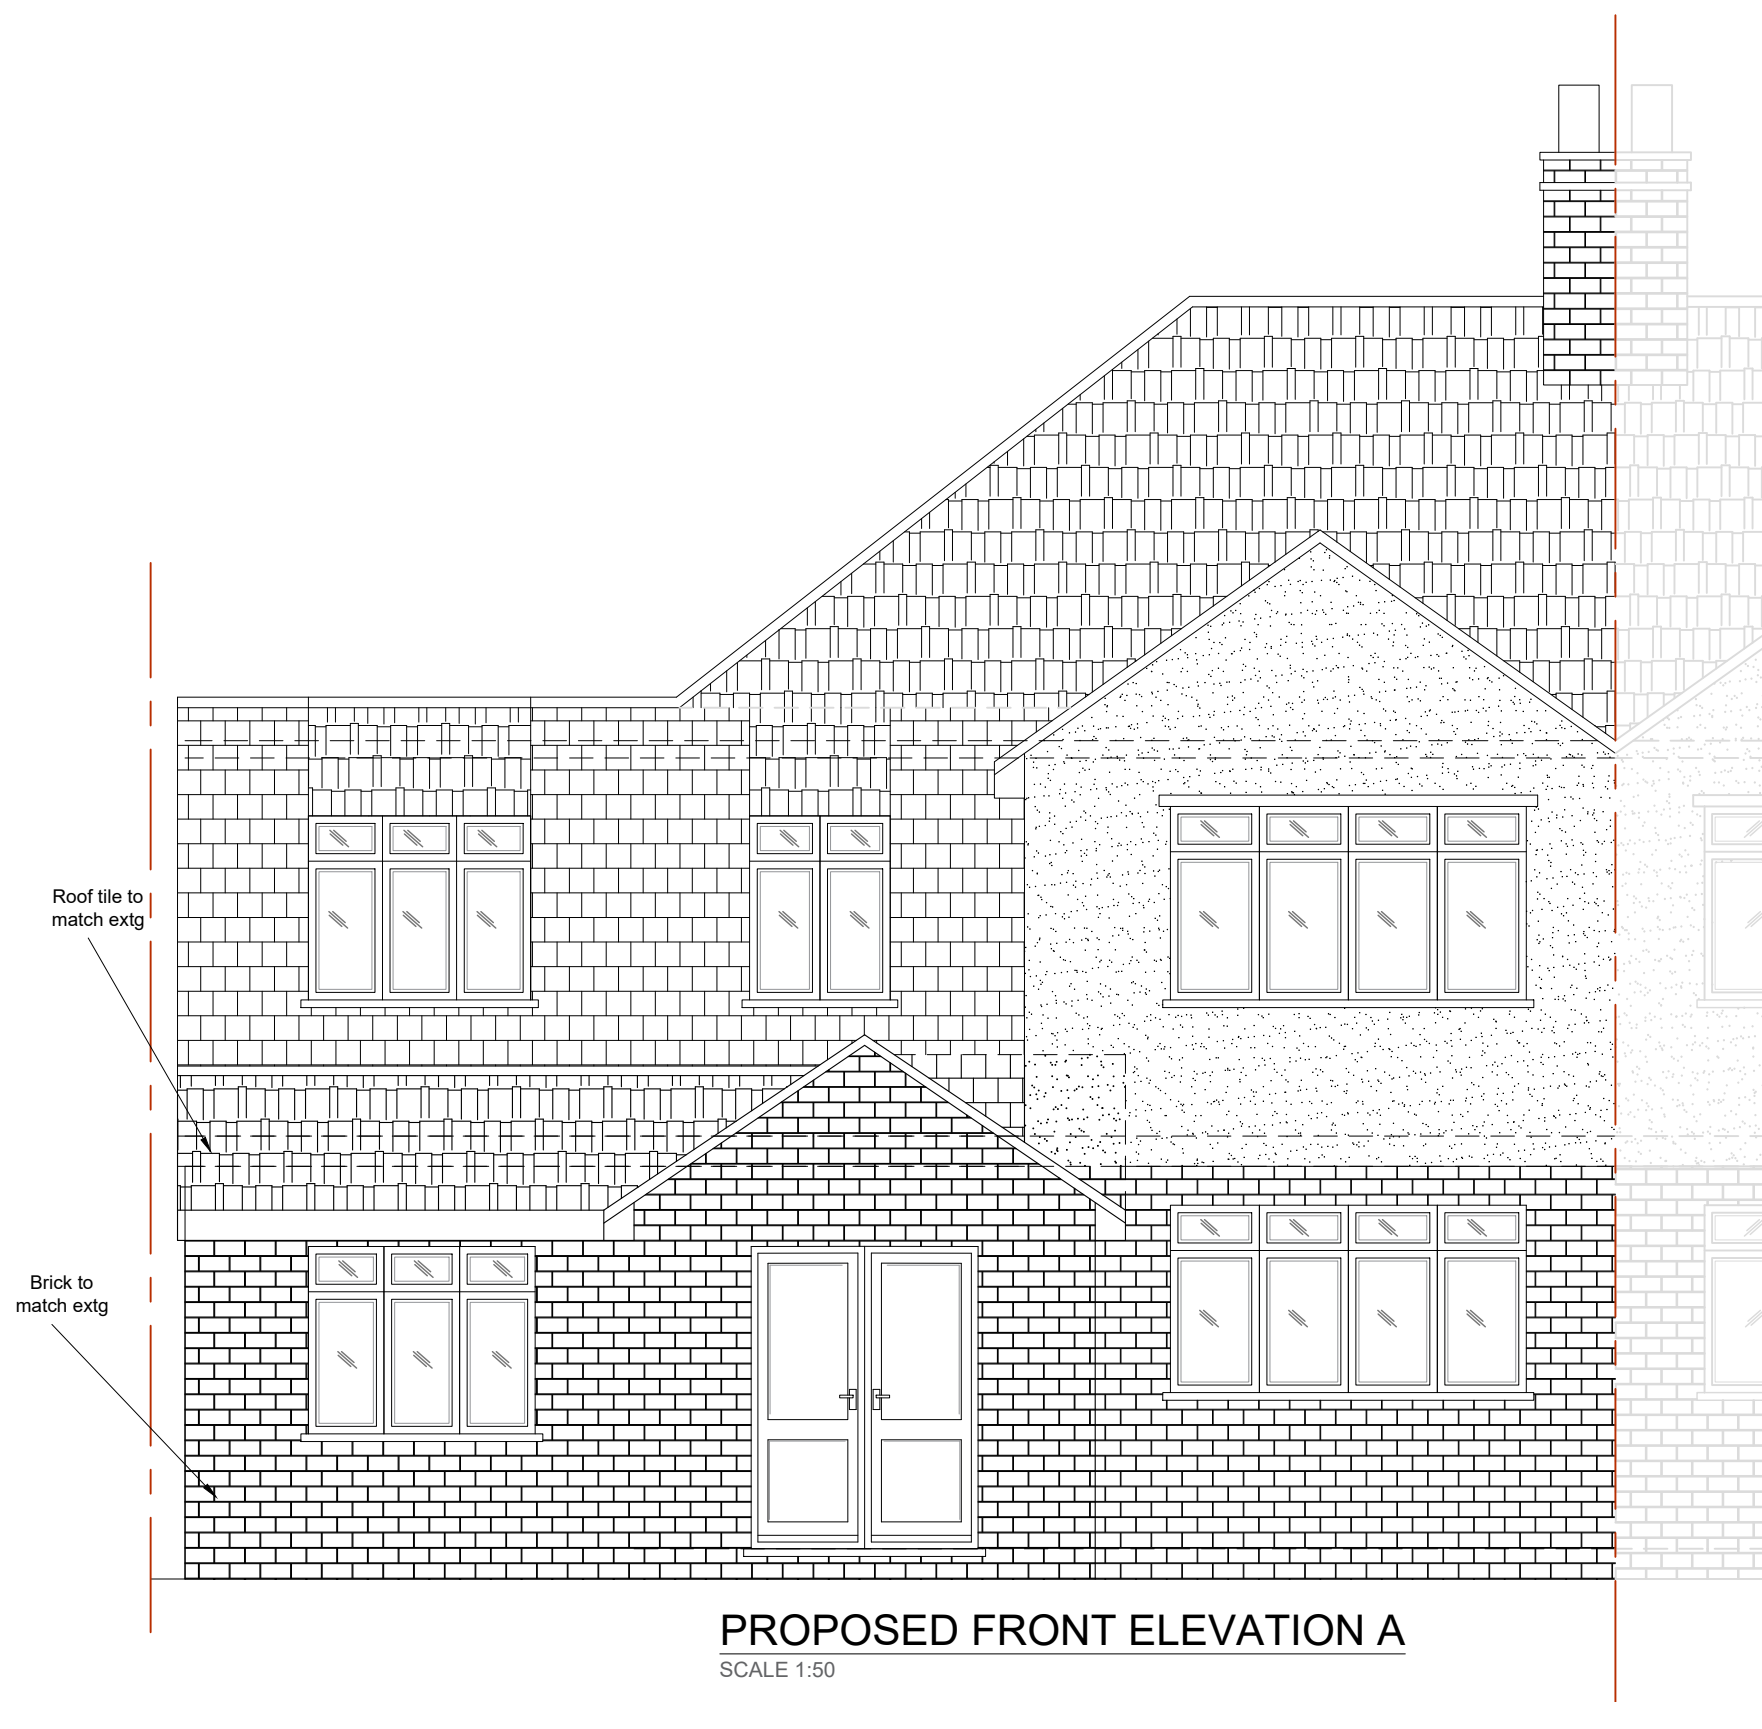


PROPOSED FRONT ELEVATION A
SCALE 1:50

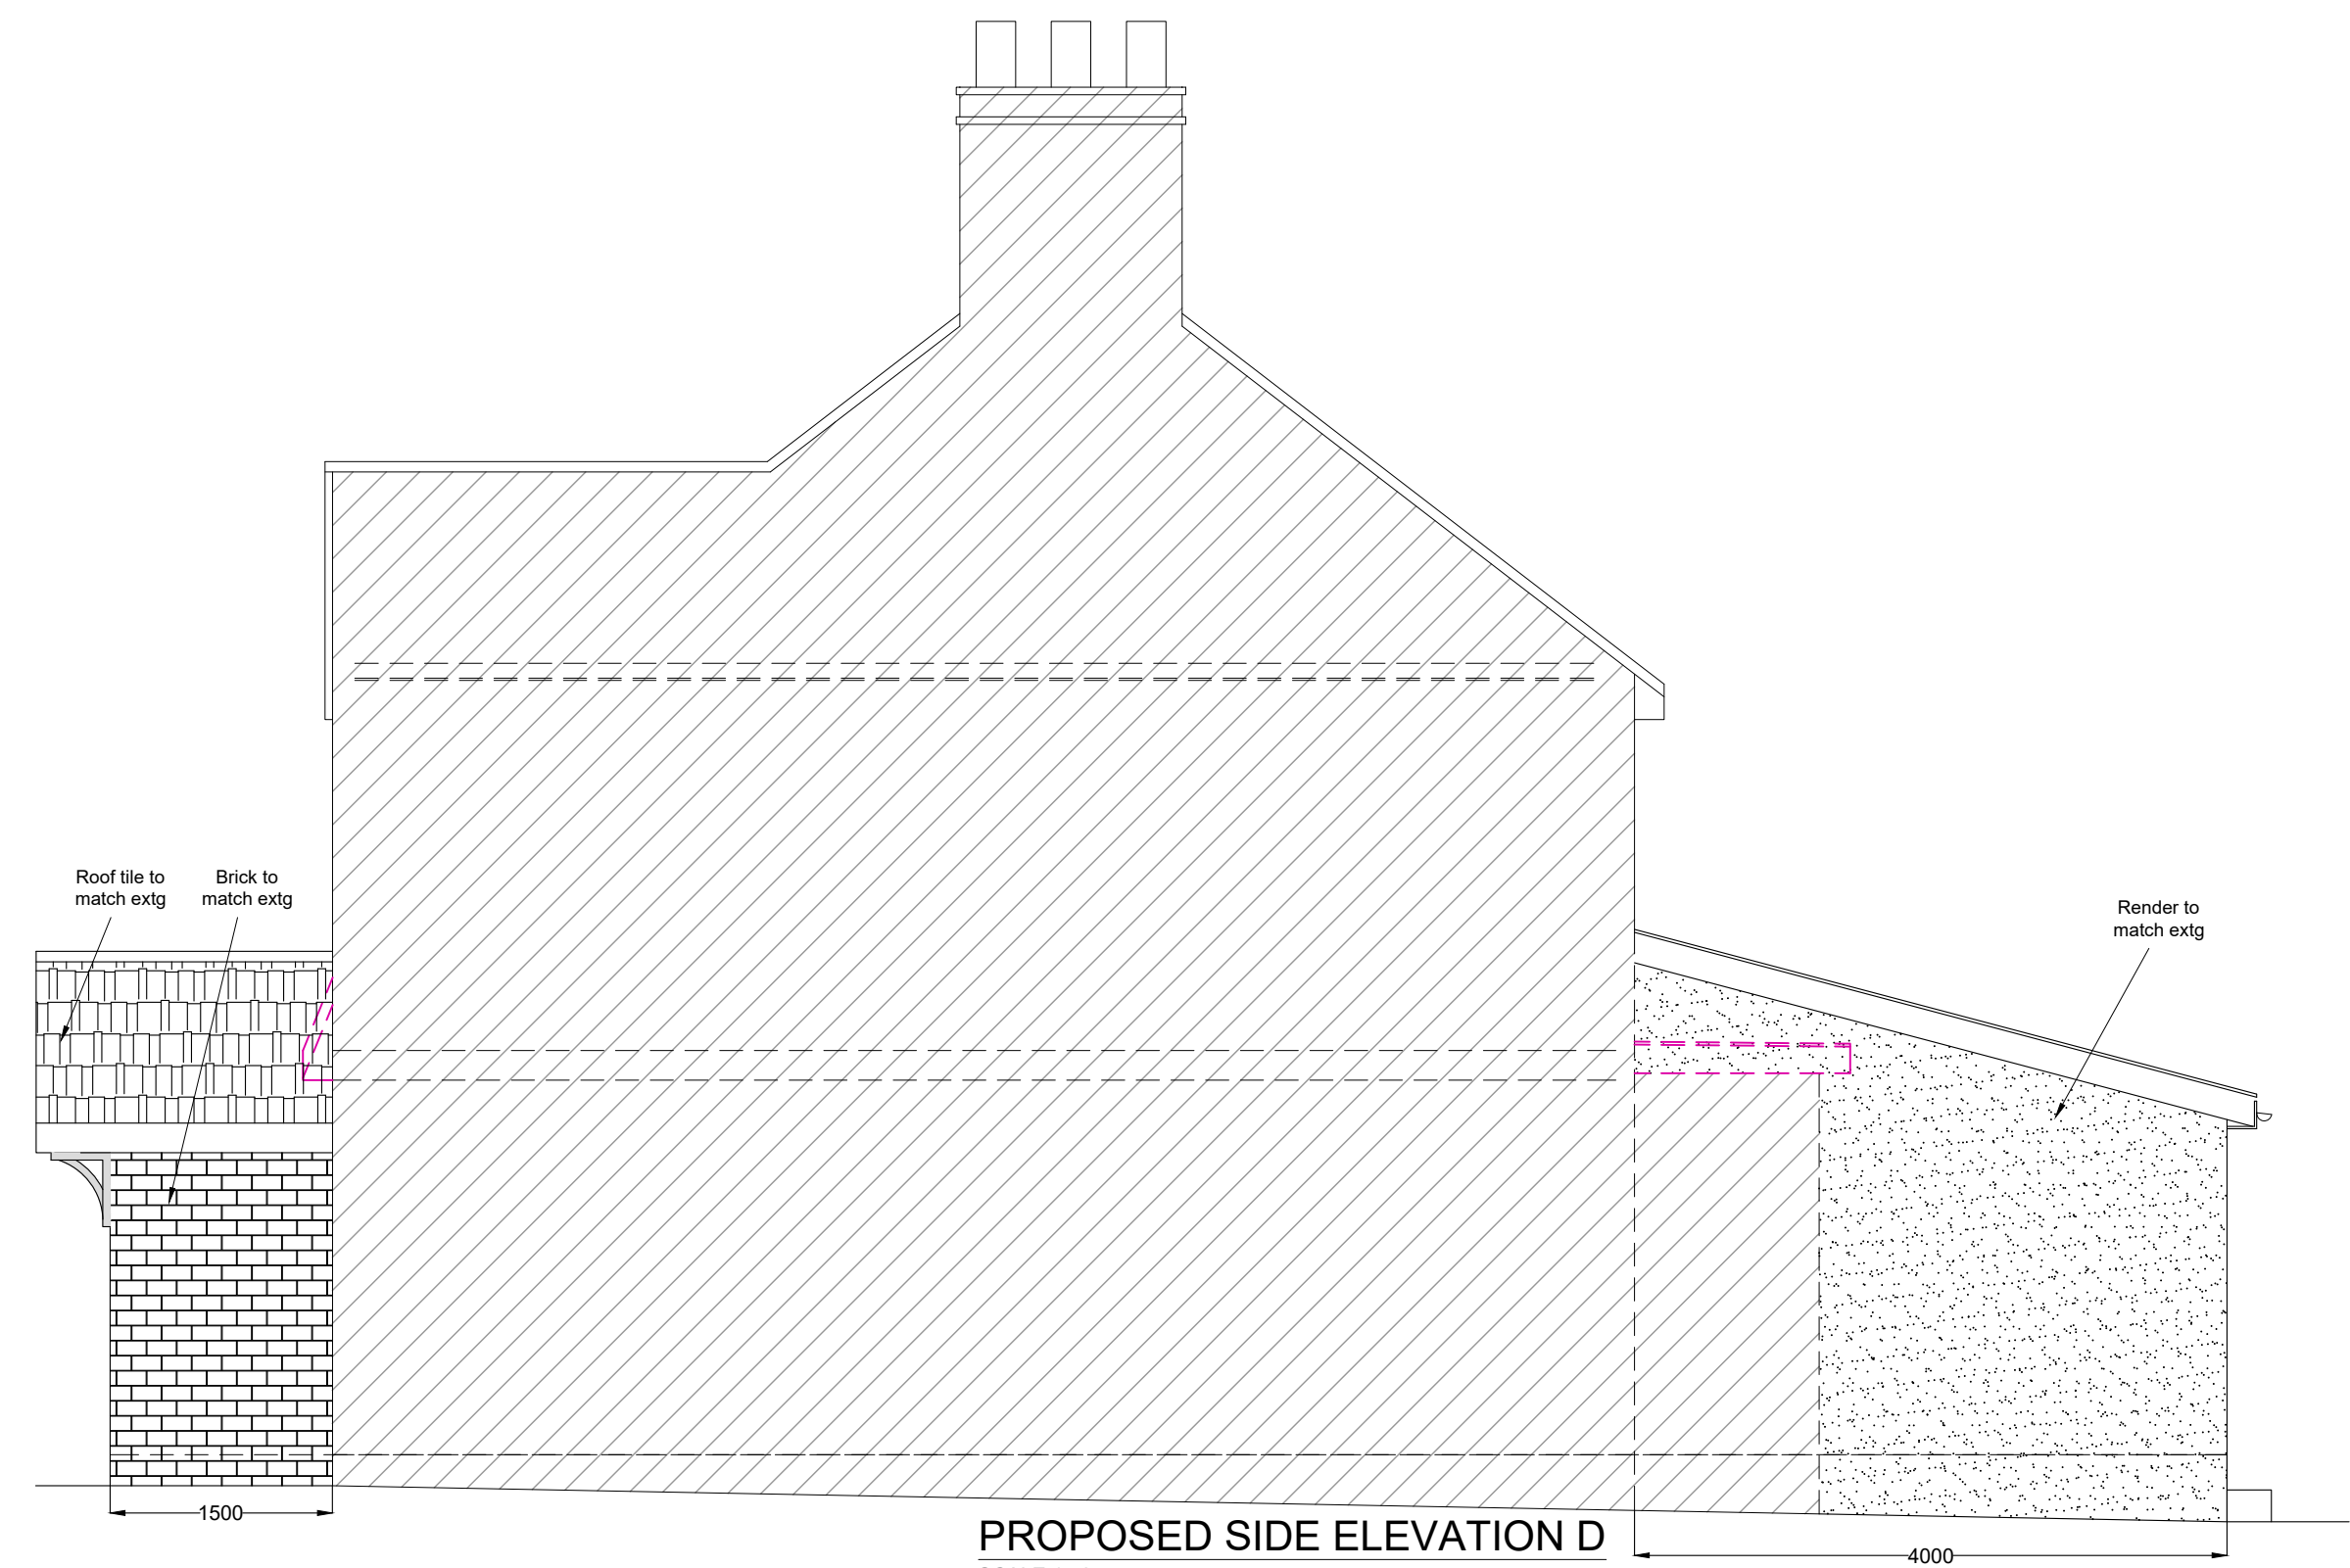

PROPOSED SIDE ELEVATION D
SCALE 1:50

11 Boundary Road

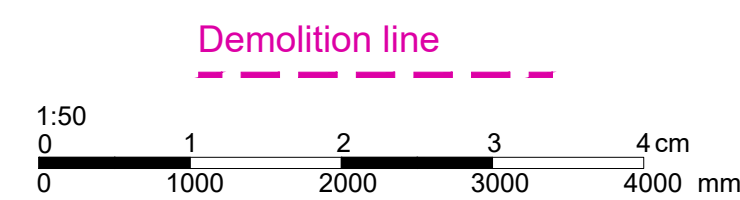

Do not scale off the drawings (scale only for planning purposes).		
ARCH/CLIENT		Drawn BC
Project Title		Checked SP
9 BOUNDARY ROAD PINNER HA5 1PW		
Drawing Title		Size A1
PROPOSED ELEVATION AND CROSS SECTION		
Project No. 2603	Drawing No. PR-03	Rev. C