


① EXISTING REAR ELEVATION
Scale: 1:100



② EXISTING SIDE ELEVATION
Scale: 1:100



③ EXISTING FRONT ELEVATION
Scale: 1:100

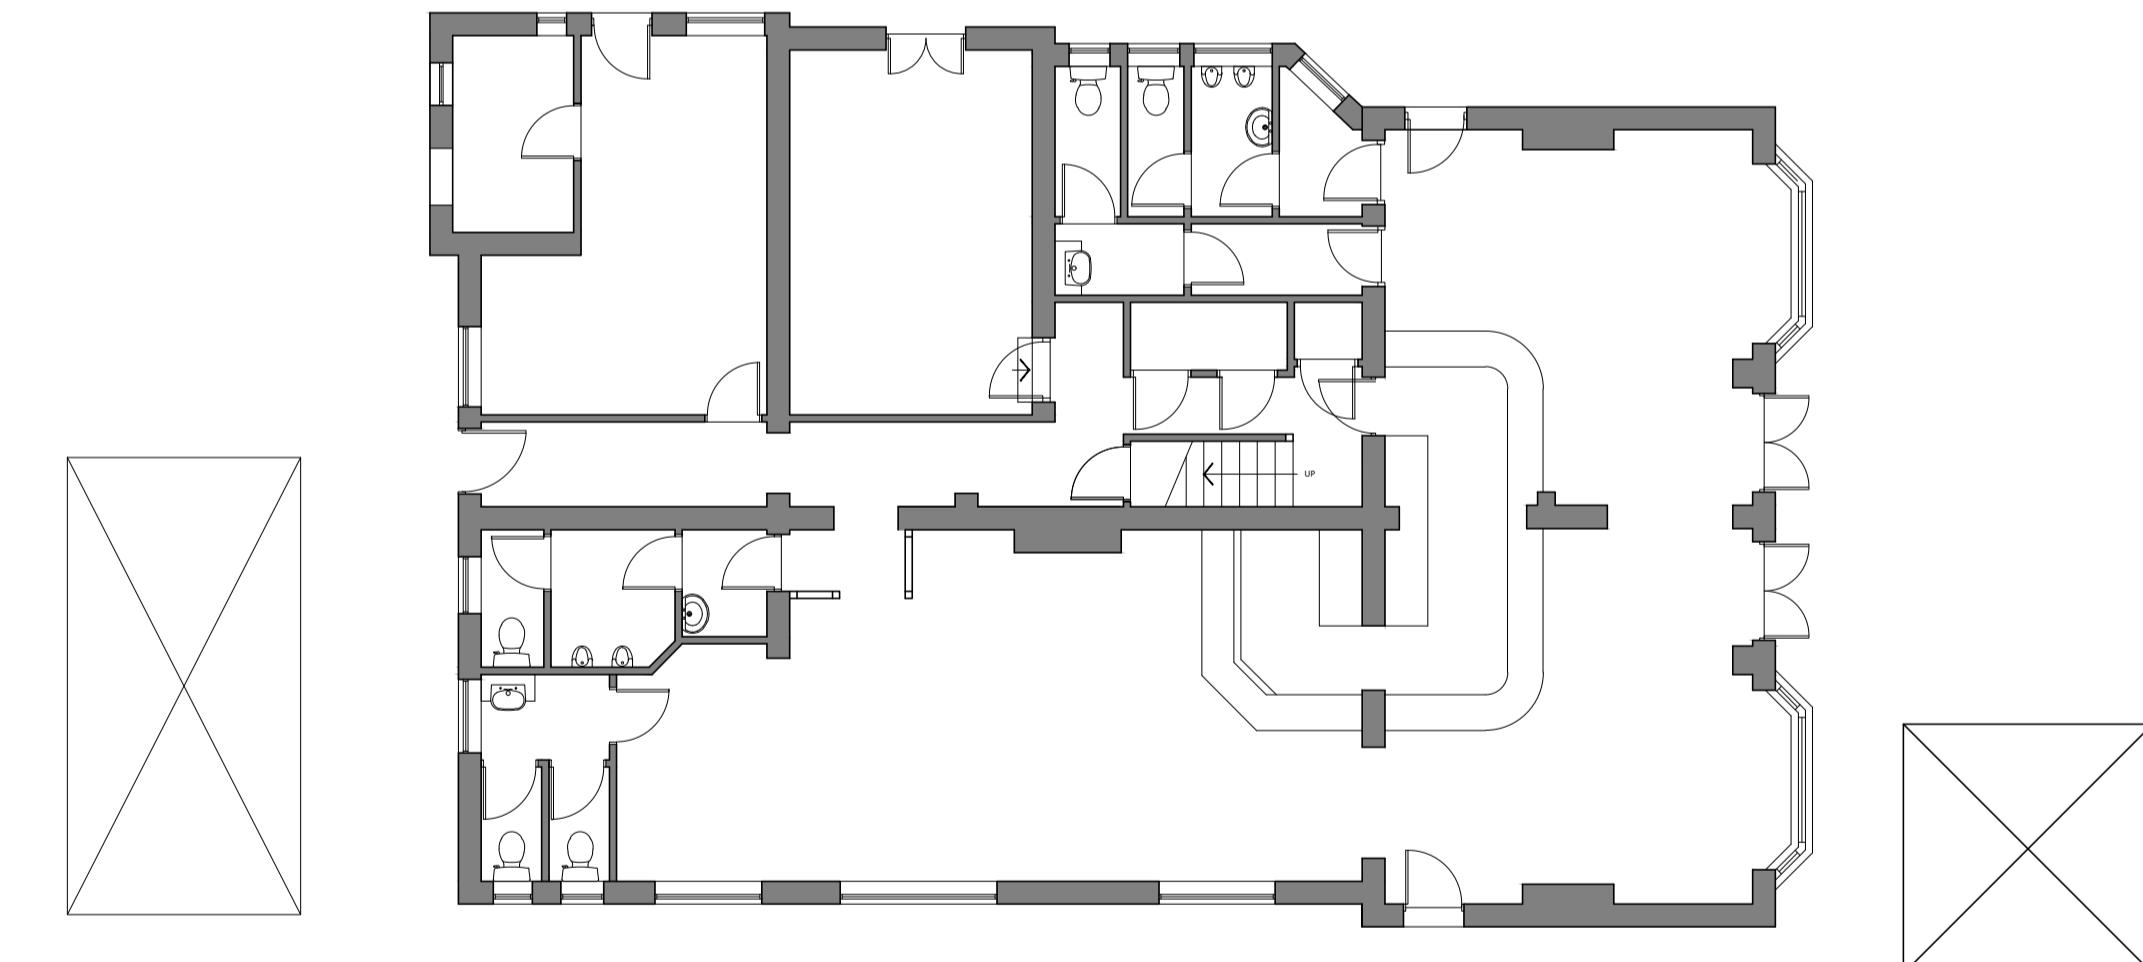

④ EXISTING PLAN
Scale: 1:100

CDM 2015: Under the CDM regulations there are no significant design risks.			
JS DESIGN <small>PARTNERSHIP LLP</small>			
<small>T: 01274 533022 E: info@jsdesignpartnership.co.uk Unit 5, Peel House, 2 Tauton Street, Shipley Bradford, BD18 3NA. The partnership operating as a limited liability partnership registered no: OC 303111</small>			
<small>Client: WHELANS</small>			
<small>Project: THE SOLDIERS RETURN, 65 HIGH ROAD ICKENHAM UXBRIDGE UB10 8LG</small>			
<small>Title: EXISTING PLANS & ELEVATIONS</small>			
Drawing No:	Rev:	Date:	Drawn By:
9163-01		19.01.24	JA AB
Checked: Scale @ A1			