
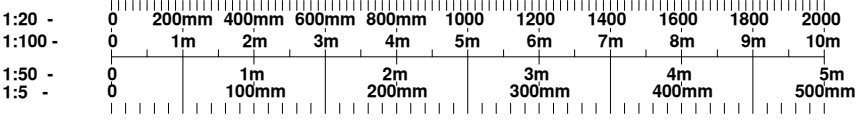


1

EXISTING SITE PLAN

Scale: 1:200

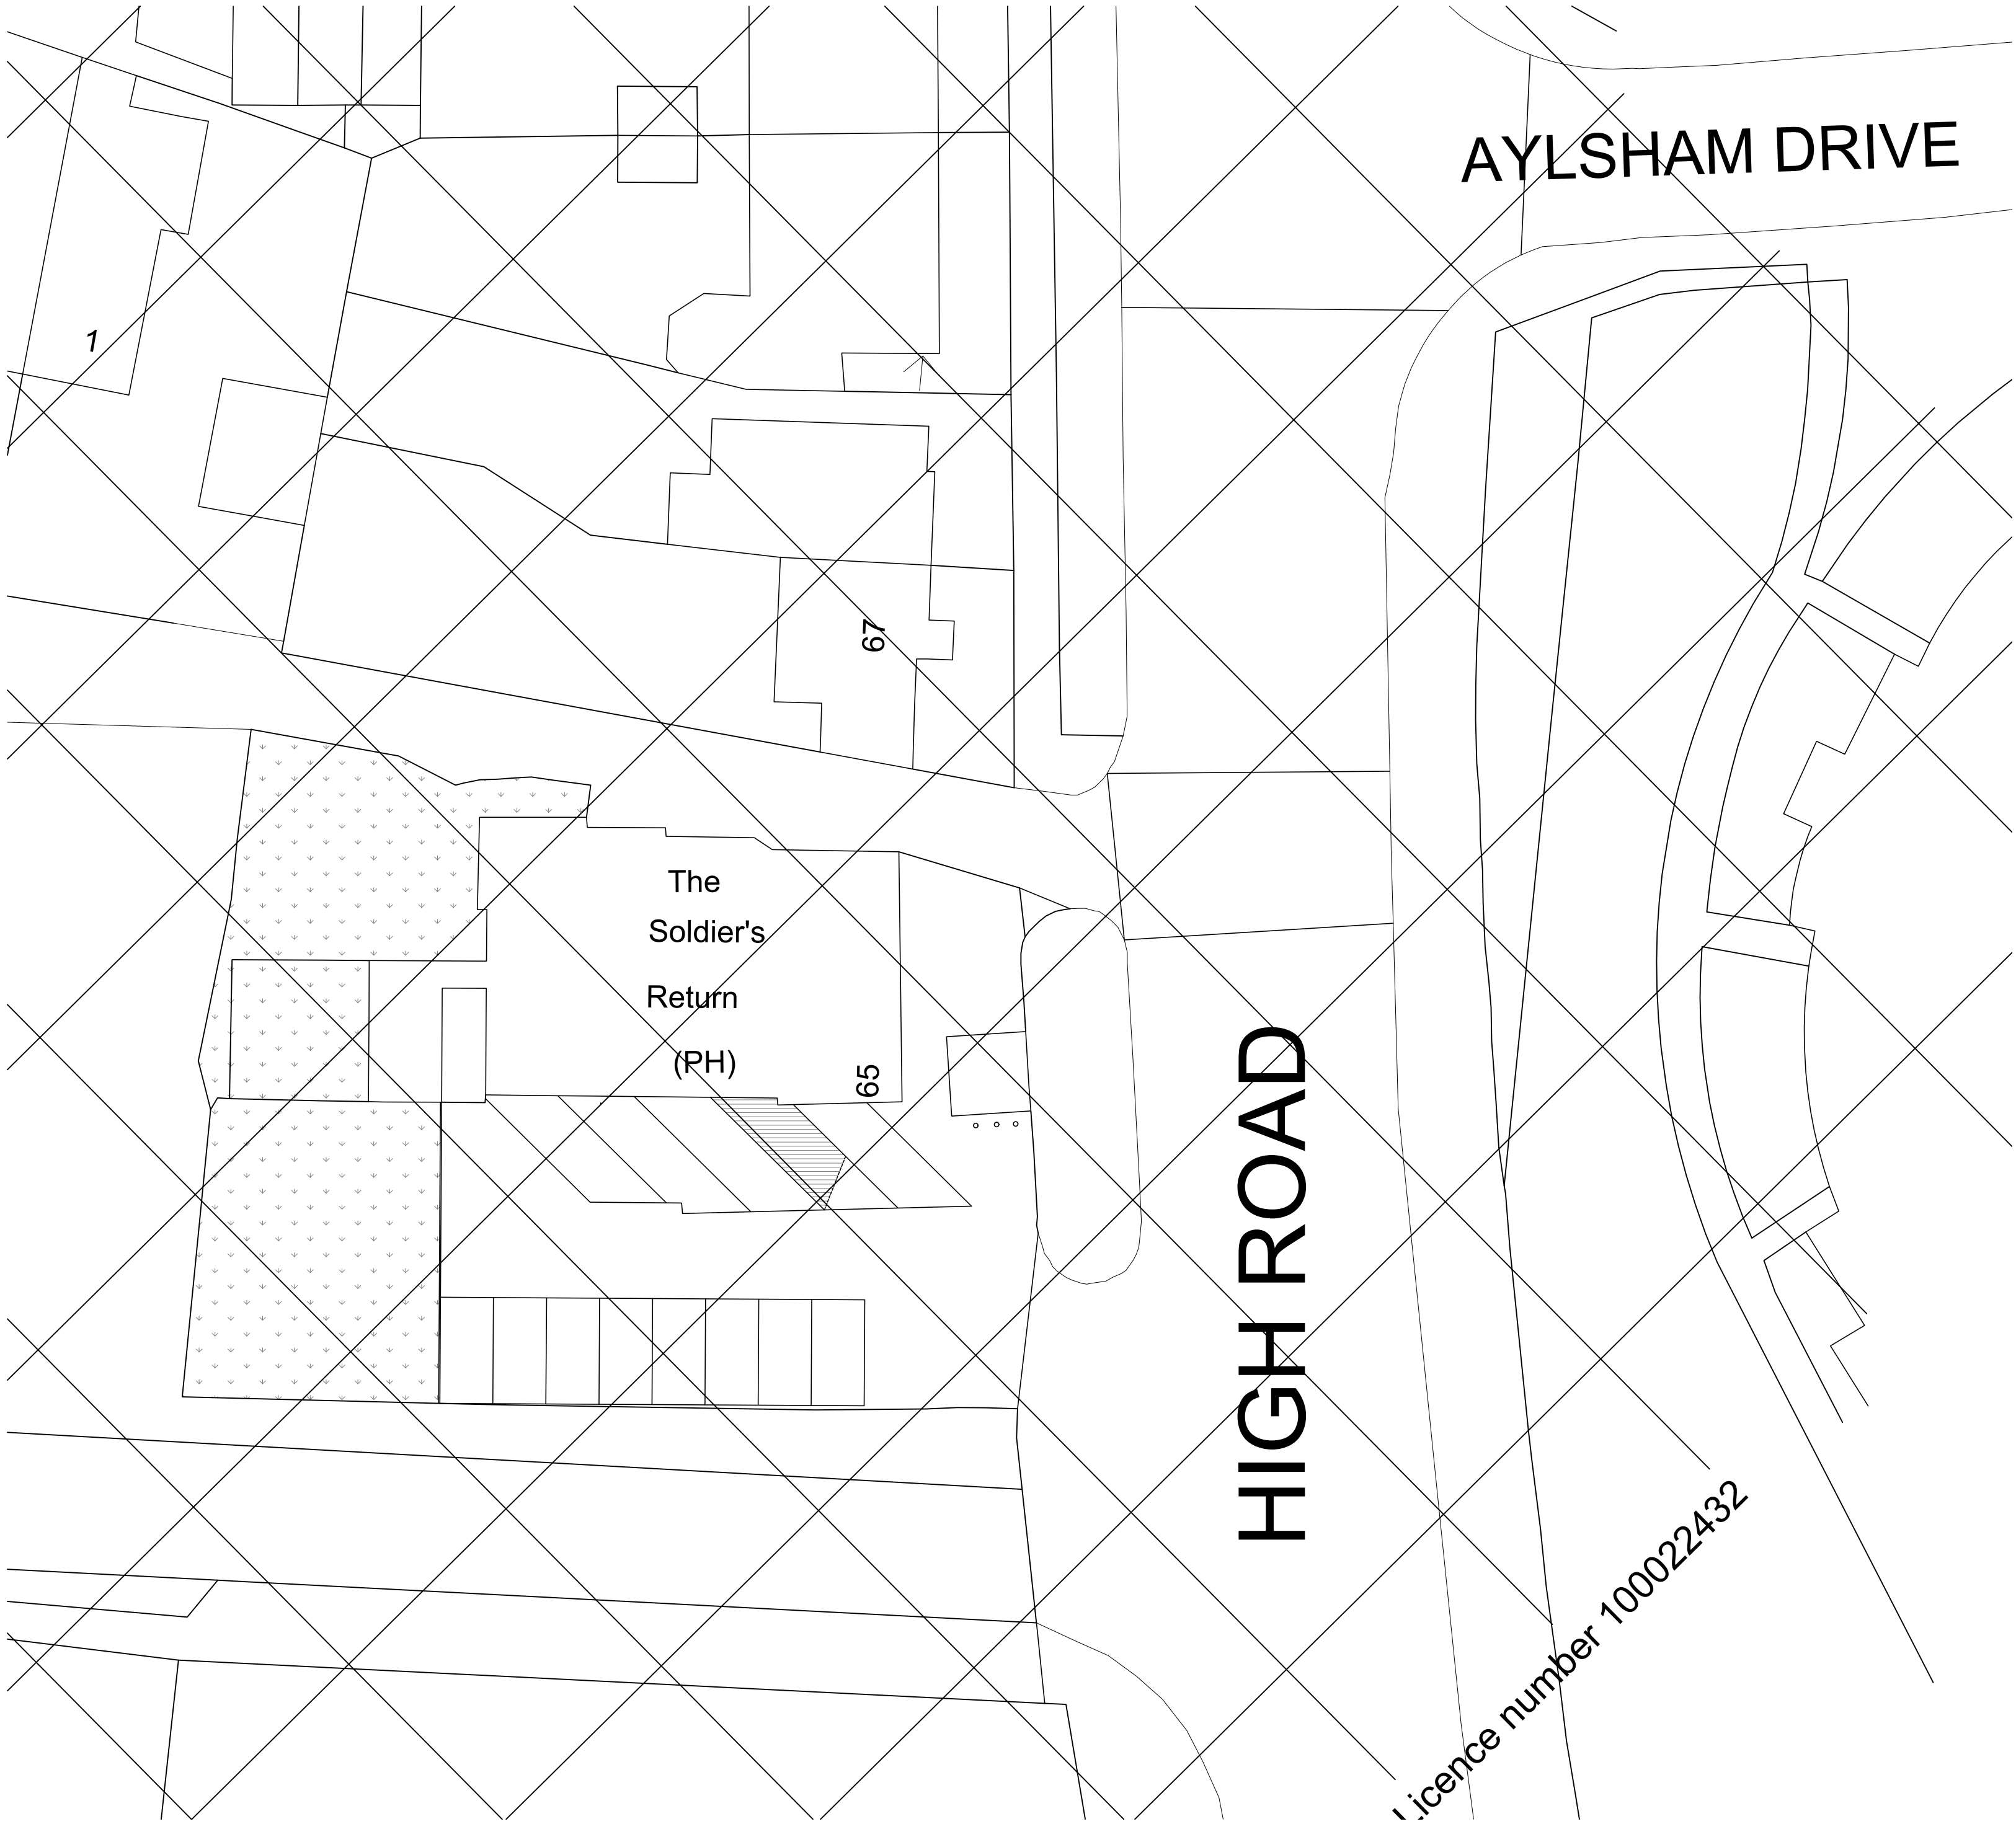

NOTE: Do not scale dimensions from this drawing. If in doubt refer to JS Design.

This drawing remains the copyright of the JS Design Partnership. All materials specified must be used in accordance with the manufacturers recommendations and all relevant current codes of practice.

Rev:	Description:	Date:

CDM 2015:
Under the CDM regulations there are no significant design risks.

JS DESIGN
PARTNERSHIP LLP

T: 01274 533022
E: info@jsdesignpartnership.co.uk
Unit 5, Peel House, 2 Taunton Street, Shipley Bradford, BD18 3NA.
The JS Design Partnership is a limited liability partnership registered in UK 080111.

Client:
WHELANS

Project:
THE SOLDIERS RETURN,
65 HIGH ROAD
ICKENHAM
UXBRIDGE
UB10 8LG

Title:
EXISTING SITE PLAN

Drawing No:	Rev:	Date:	Drawn By:	Checked:	Scale @ A1
9163-03-01		19.01.24	JA	AB	1:200