


NOTE:

- The general contractor is responsible for the verification of all dimensions on site and shall inform the contract surveyor of any discrepancies.
- Dimensions shown from this drawing. Use figure dimension only.
- Existing foundations, lintels and wall to be exposed if required by building control for assessment and upgrading if necessary.
- Drawings copyright of the Surveyor. Drawings to be used for stated purpose only.
- If there are any queries contractor to contact surveyor immediately.
- All drawings to be read in conjunction with engineers drawings.
- If there are any queries contractor to contact surveyor immediately.
- All stair dimensions are to be confirmed by installer prior to installation and any discrepancies to be brought to the attention of the surveyor.
- This drawing is for negotiations with the Local Authority Planning & Building Control department.
- If the drawing is used during construction then the builder is responsible for checking on site all dimensions and relevant information prior to the commencement of works to ensure accuracy of any dimensions shown on drawing. Any discrepancies must be notified before work commences.
- This drawing may only be used for the address shown and may not be copied without permission. These drawing are copyright of the Surveyor.
- The final position of all walls and projections in relation to boundary may be agreed between building owner prior to any work carried out on site.
- All boundaries shown on the drawings are for illustration purposes only.


Site Photographs

Front

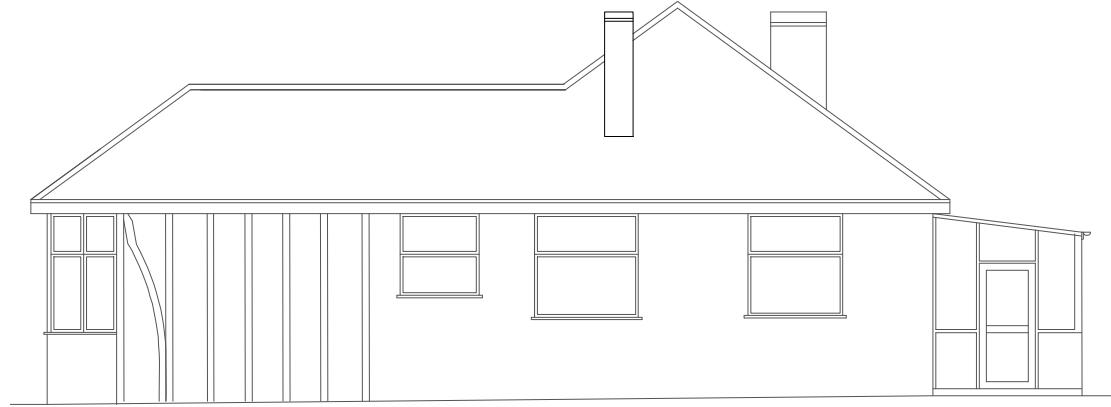

EXISTING SIDE ELEVATION

Rear

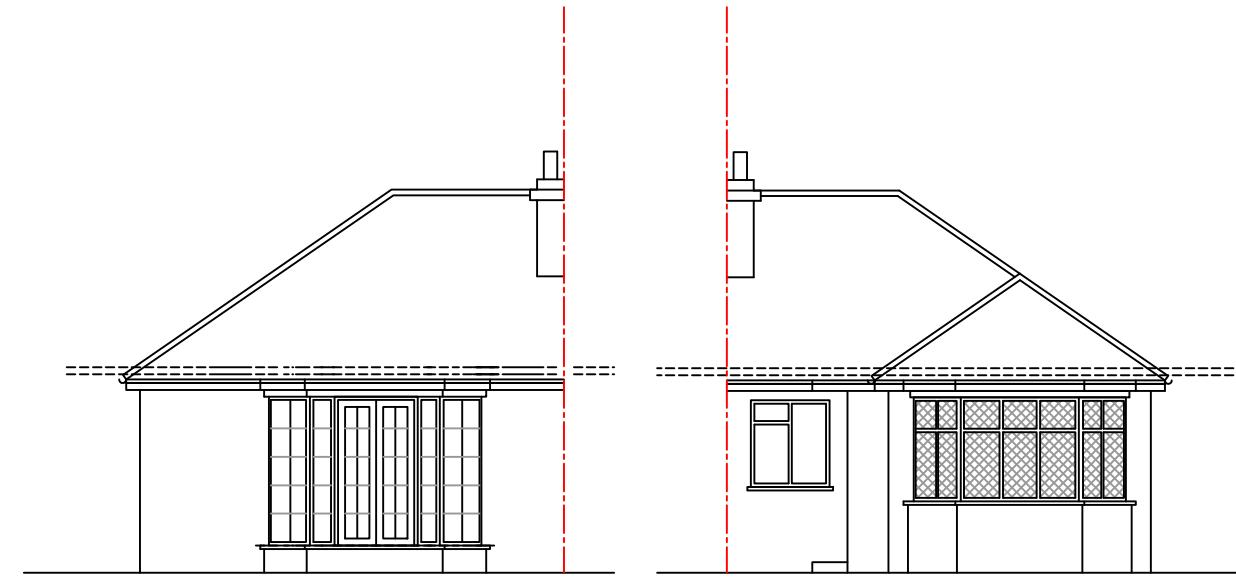

EXISTING REAR ELEVATION

EXISTING FRONT ELEVATION

Client:	
Site Address: 18 Cardinal Road	
Job Title: EXISTING Elevation	
Drawing Title: 3	
Scale: 1:100	Project Ref:
Date: 1/10/2025	Drawn by: Gera Studio

0m 0.5m 1m

5m