



00 - Existing

1 : 100

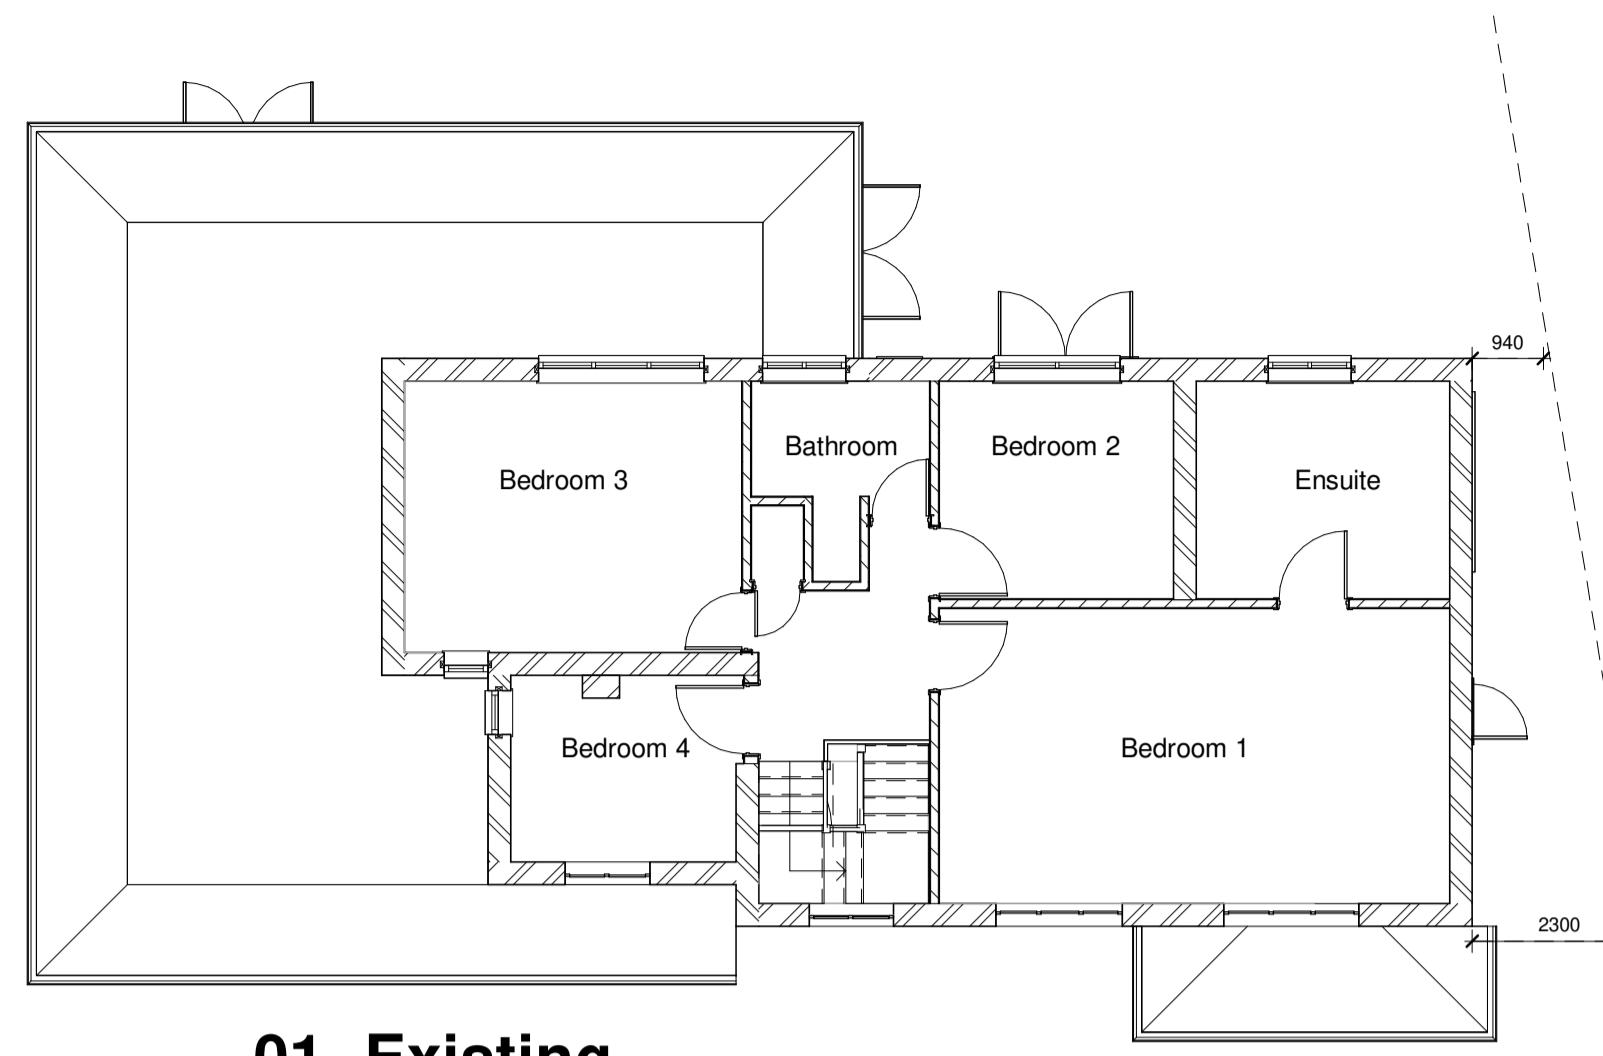


01- Existing

1 : 100

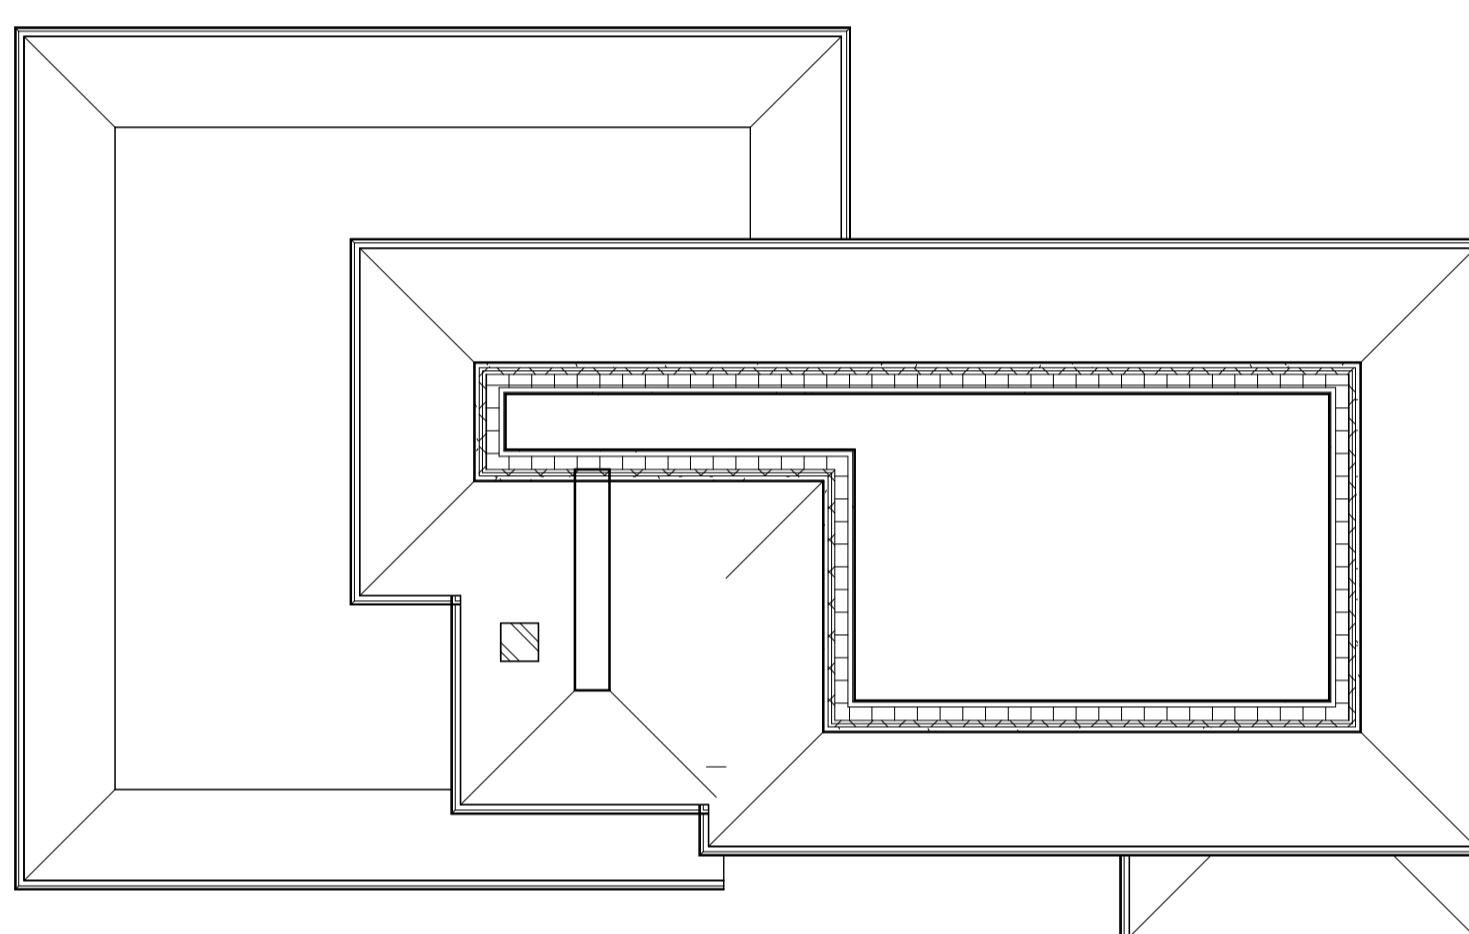

Loft - Existing

1 : 100

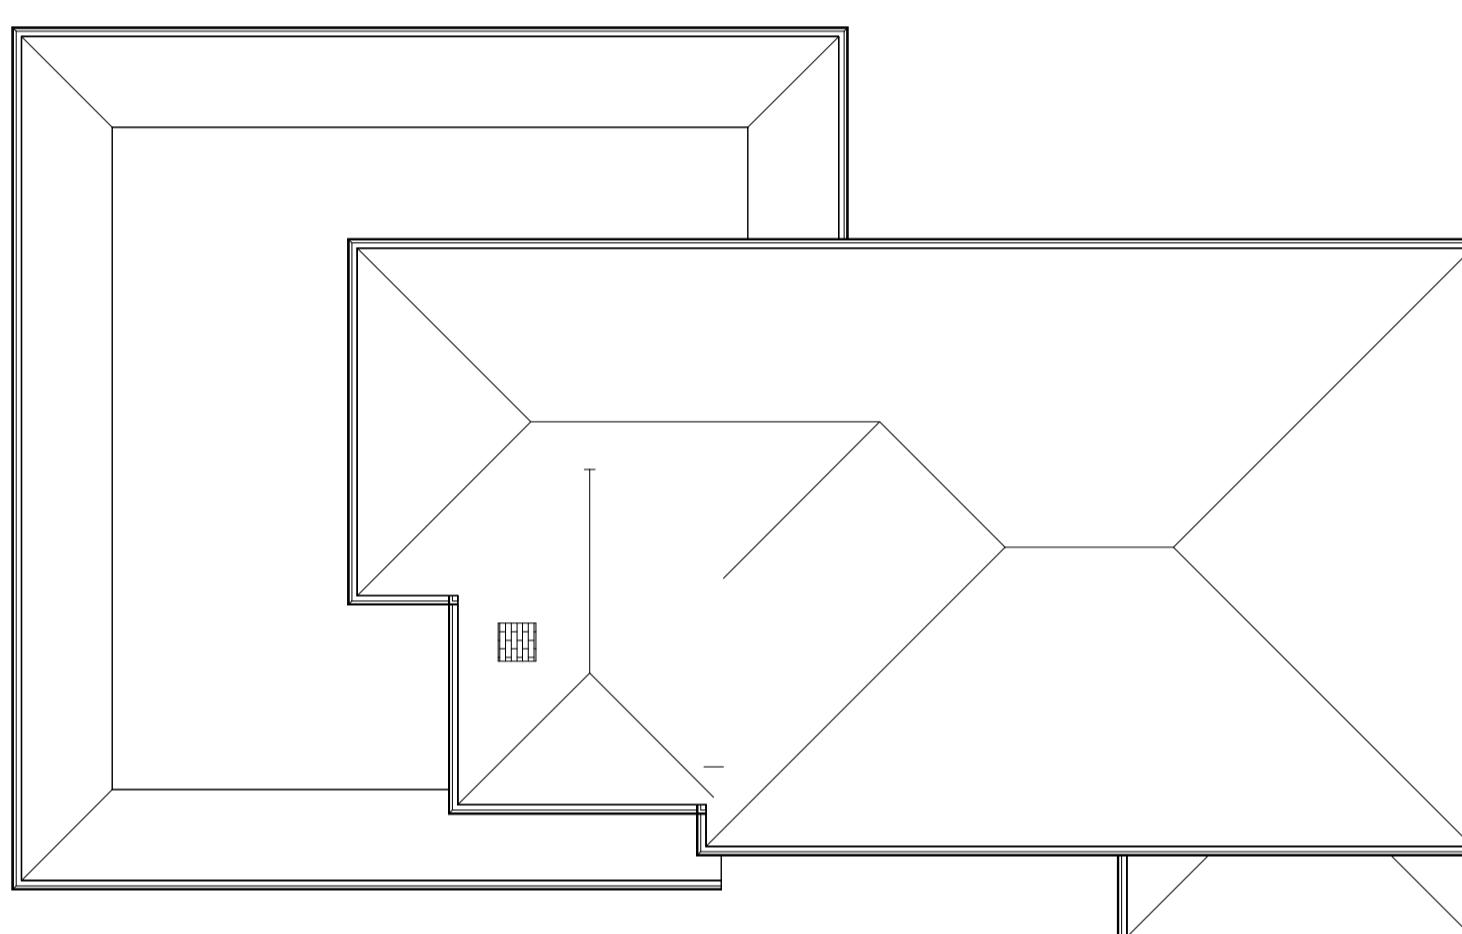


Roof - Existing

1 : 100



Front elevation - Existing

1 : 100

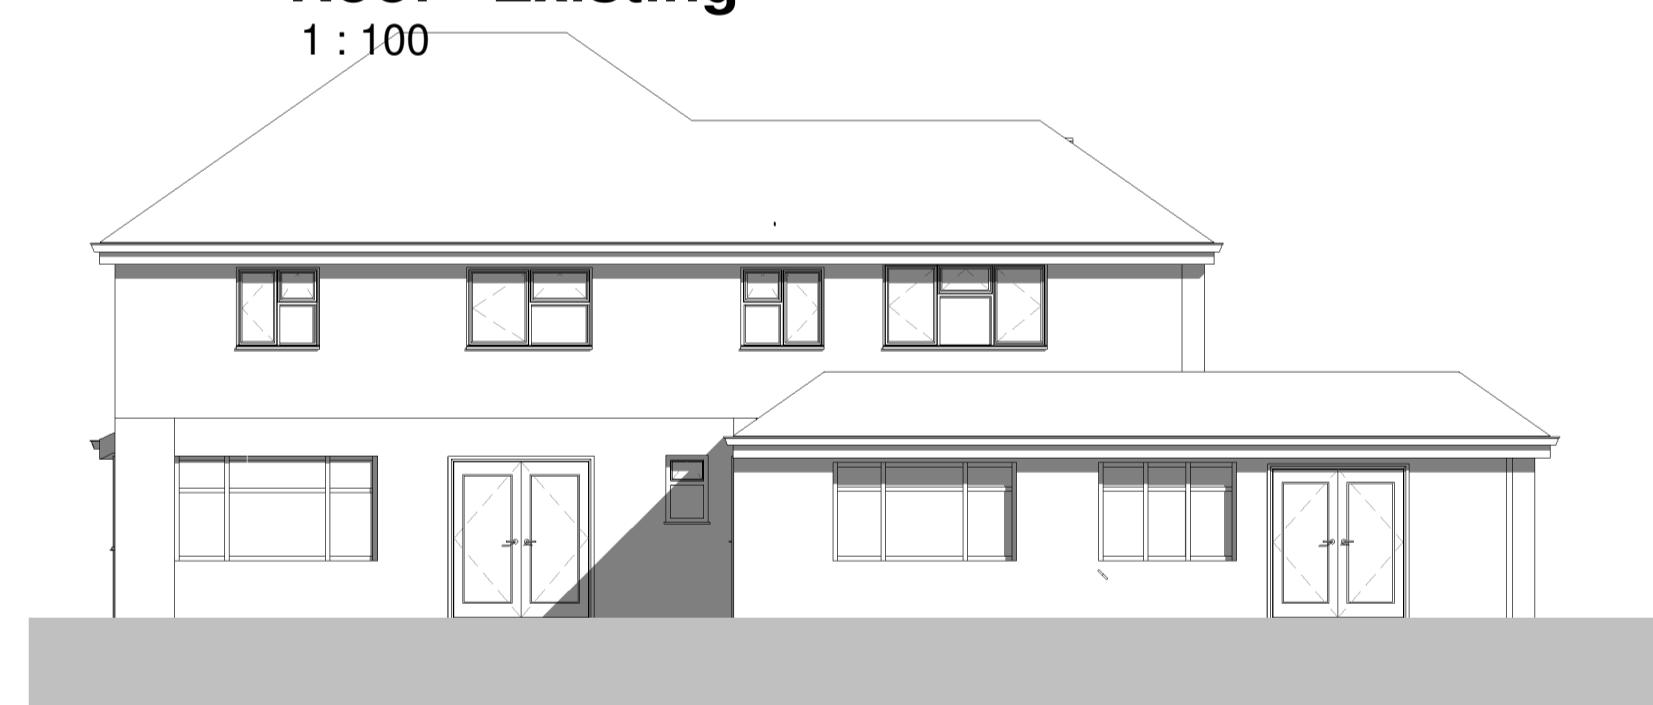


Rear elevation - Existing

1 : 100




East elevation - Existing

1 : 100

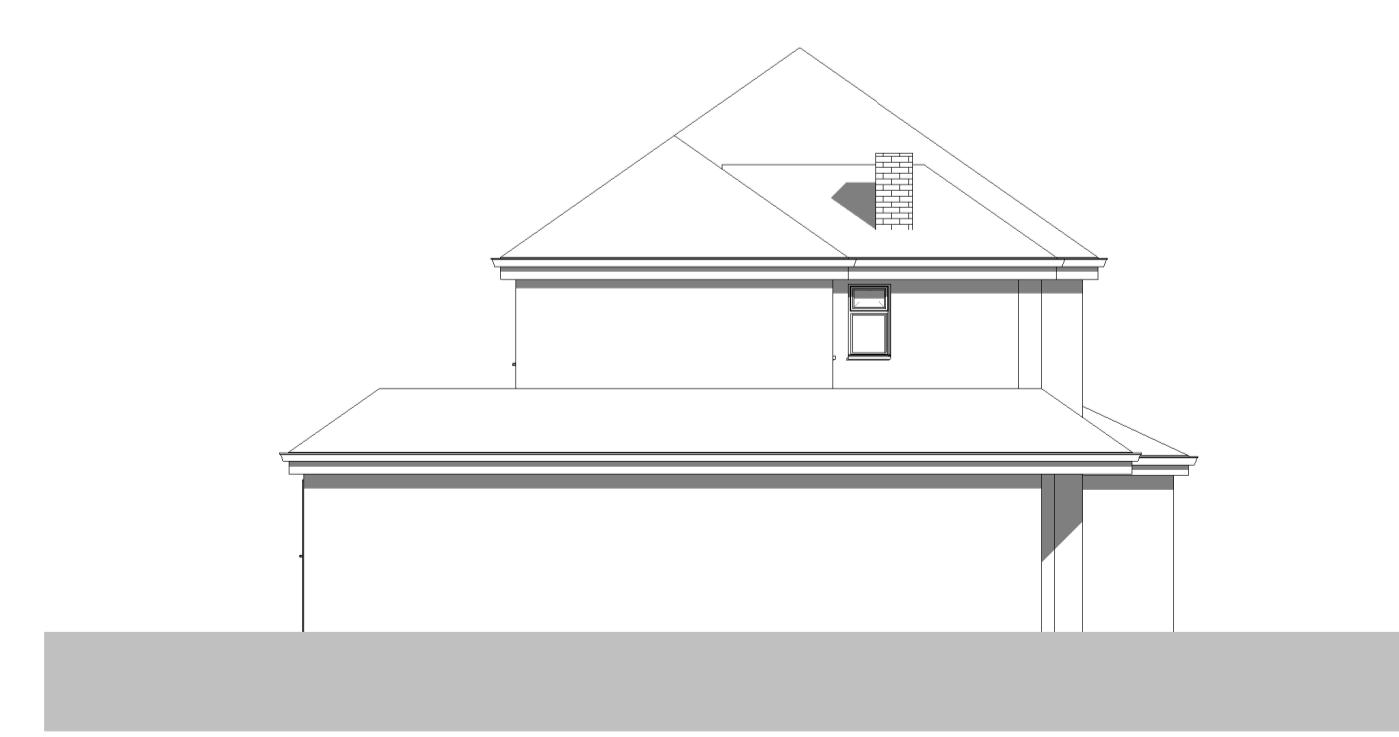

West elevation - Existing

1 : 100

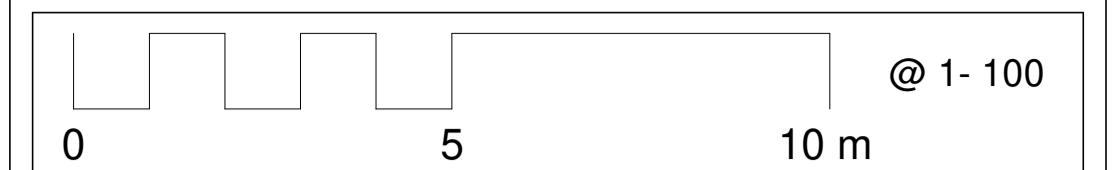

@ 1-100

0 5 10 m

NOTE
This drawing must not be reissued, loaned or copied without the written consent of Consilio Town Planning Ltd. (the originator). All errors, omissions, discrepancies should be reported to the originator immediately. All dimensions to be checked before site fabrication by the contractor, his sub-contractor or supplier. Do not scale plans - use figure or grid dimensions where given. Any deviation from the drawing to be reported to the originator immediately. The Principal Contractor shall carry out a risk assessment of the proposed work and liaise with the principal designer before works commence if there is any doubt as to being able to complete the project in a safe manner compliant with the Construction Design and Management Regulations 2015. All works to comply with the relevant British Standards, Codes of Practice and the Building Regulations.

Consilio 

TELEPHONE
01494932288

EMAIL
INFO@CONSIGLIOTOWNPLANNING.CO.UK

WEB
WWW.CONSIGLIOTOWNPLANNING.CO.UK

CONSIGLIO TOWN PLANNING LTD.

BROOK HOUSE, 54A COWLEY MILL ROAD
UXBRIDGE
MIDDLESEX
UB8 2FX

CLIENT
MR & MRS BIRLA

ADDRESS
32 ICKENHAM ROAD
RUISLIP
HA4 7BX

TITLE
PART SINGLE PART TWO STOREY REAR EXTENSION.
ROOF ALTERATIONS AND DORMER WINDOWS

SCALE 1:100 @A1

DATE MAR 2023

DRAWN AH

CHECKED HM

JOB NO. 32-23 DRAWING NO.001 REV:



Location Plan

1 : 1250



Site Plan

1 : 500

		@ 1-100
NOTE This drawing must not be reissued, loaned or copied without the written consent of Consilio Town Planning Ltd. (the originator). All errors, omissions, discrepancies should be reported to the originator immediately. All dimensions to be checked before site fabrication by the contractor, his sub-contractor or supplier. Do not scale plans - use figure or grid dimensions where given. Any deviation from the drawing to be reported to the originator immediately. The Principal Contractor shall carry out a risk assessment of the proposed work and liaise with the principal designer before works commence if there is any doubt as to being able to complete the project in a safe manner compliant with the Construction Design and Management Regulations 2015. All works to comply with the relevant British Standards, Codes of Practice and the Building Regulations.		
Consilio		
TELEPHONE 01494932288		
EMAIL INFO@CONSIGLIOTOWNPLANNING.CO.UK		
WEB WWW.CONSIGLIOTOWNPLANNING.CO.UK		
CONSIGLIO TOWN PLANNING LTD. BROOK HOUSE, 54A COWLEY MILL ROAD UXBRIDGE MIDDLESEX UB8 2FX		
CLIENT MR & MRS BIRLA		
ADDRESS 32 ICKENHAM ROAD RUISLIP HA4 7BX		
TITLE PART SINGLE PART TWO STOREY REAR EXTENSION. ROOF ALTERATIONS AND DORMER WINDOWS		
SCALE 1:100 @A1		
DATE MAR 2023		
DRAWN AH		
CHECKED HM		
JOB NO. 32-23 DRAWING NO. 001 REV:		