




PLA PROPOSED SOUTH ELEVATION  
Scale 1:100



PLA PROPOSED EAST ELEVATION  
Scale 1:100



PLA PROPOSED NORTH ELEVATION  
Scale 1:100

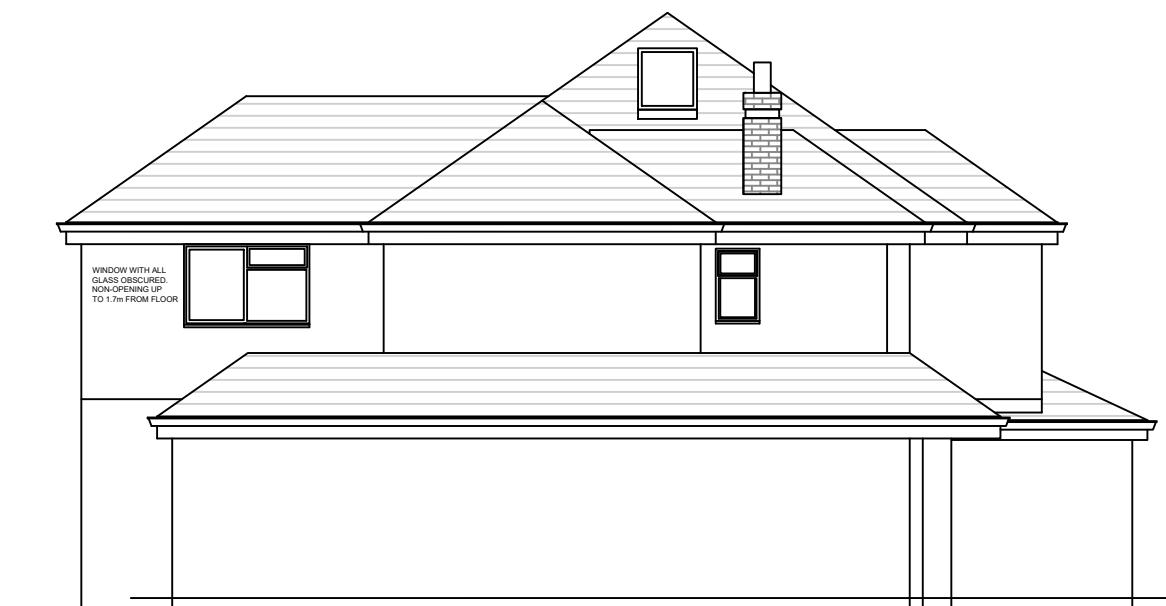

PLA PROPOSED WEST ELEVATION  
Scale 1:100

PROJECT

PROPOSED GROUND AND FIRST FLOOR EXTENSIONS AND CHANGE OF USE OF GARAGE.

SITE ADDRESS

32 ICKENHAM ROAD, RUISLIP, HA4 7BX

IMPORTANT: THIS DRAWING IS FOR PLANNING PURPOSES.  
OBTAIN BUILDING REGULATION COMPLIANCE DRAWINGS  
FOR CONSTRUCTION. CHECK ALL DIMENSIONS ON SITE AND REPORT  
DISCREPANCIES TO THE DESIGNER / RESPONSIBLE PERSON.

FS Frank Smith  
Architecture & Interior Design

27 Nevis Park, Inverness, IV3 8RX  
[Franksmith@franksmitharchitecture.co.uk](mailto:Franksmith@franksmitharchitecture.co.uk)  
Mob: 075 18 75 6845

PLANNING APPLICATION

SCALE

1:100@ A3

DRAWING NUMBER

24011-PLA-009 REV1