





Location Plan 1:1250




Site Plan 1:500

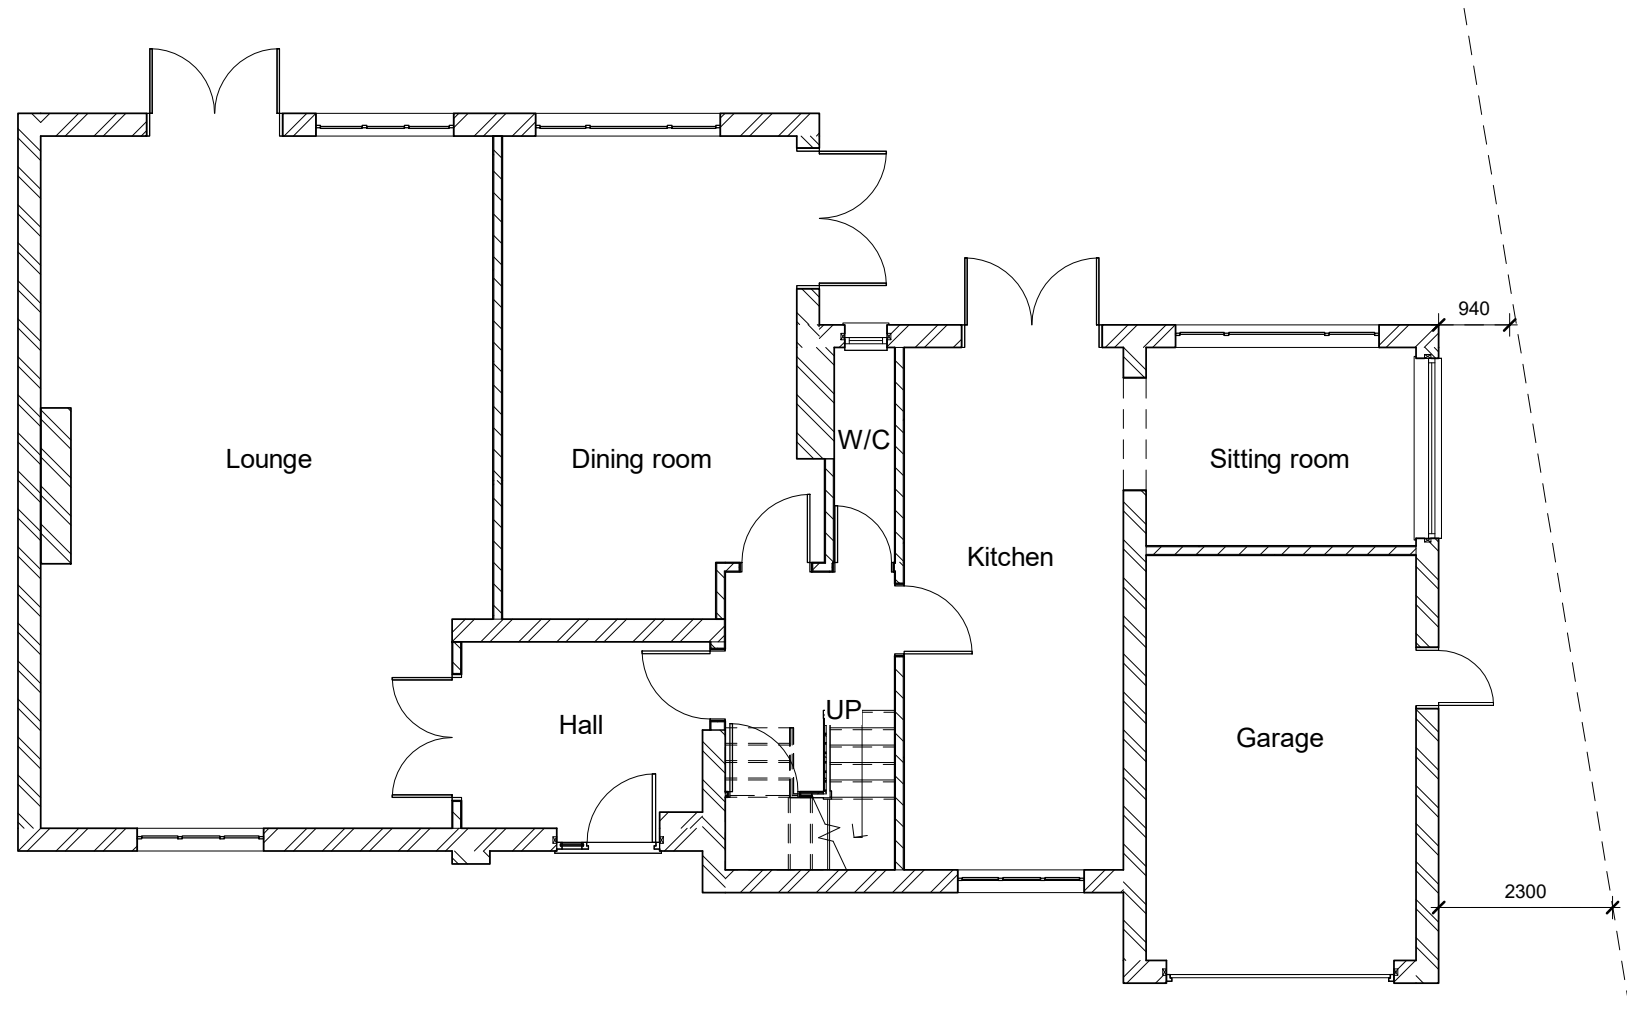


1 Ground Floor - Existing
1 : 100

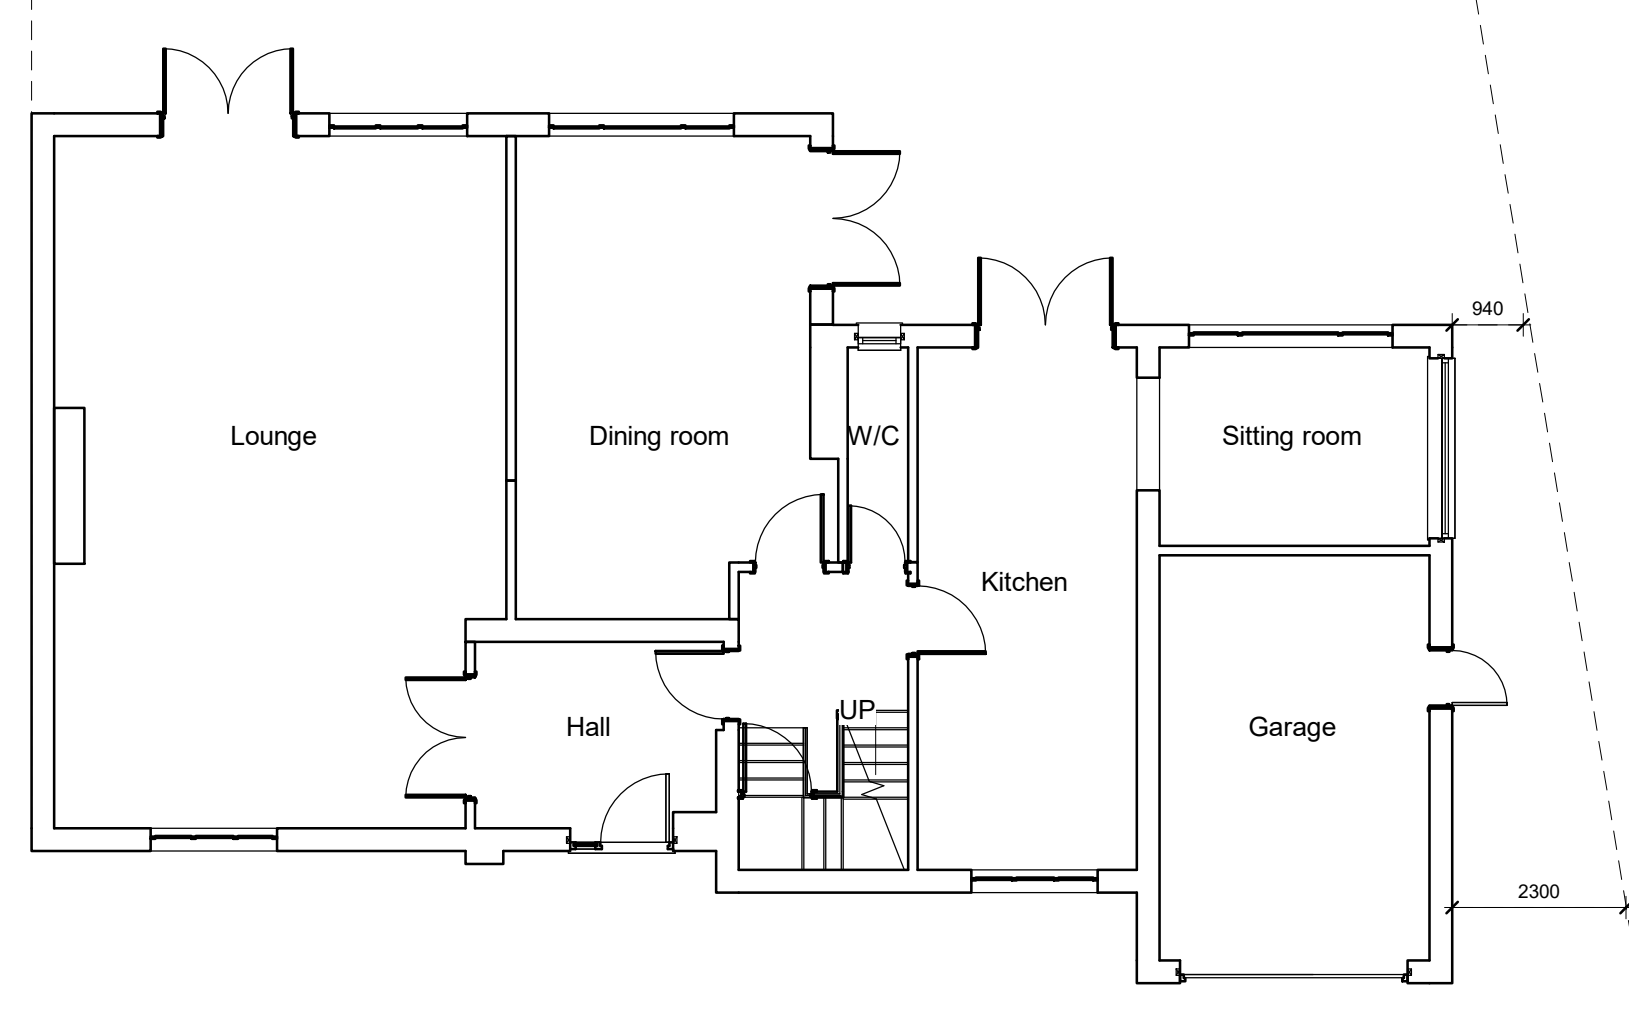


2 Ground Floor- Proposed
1 : 100

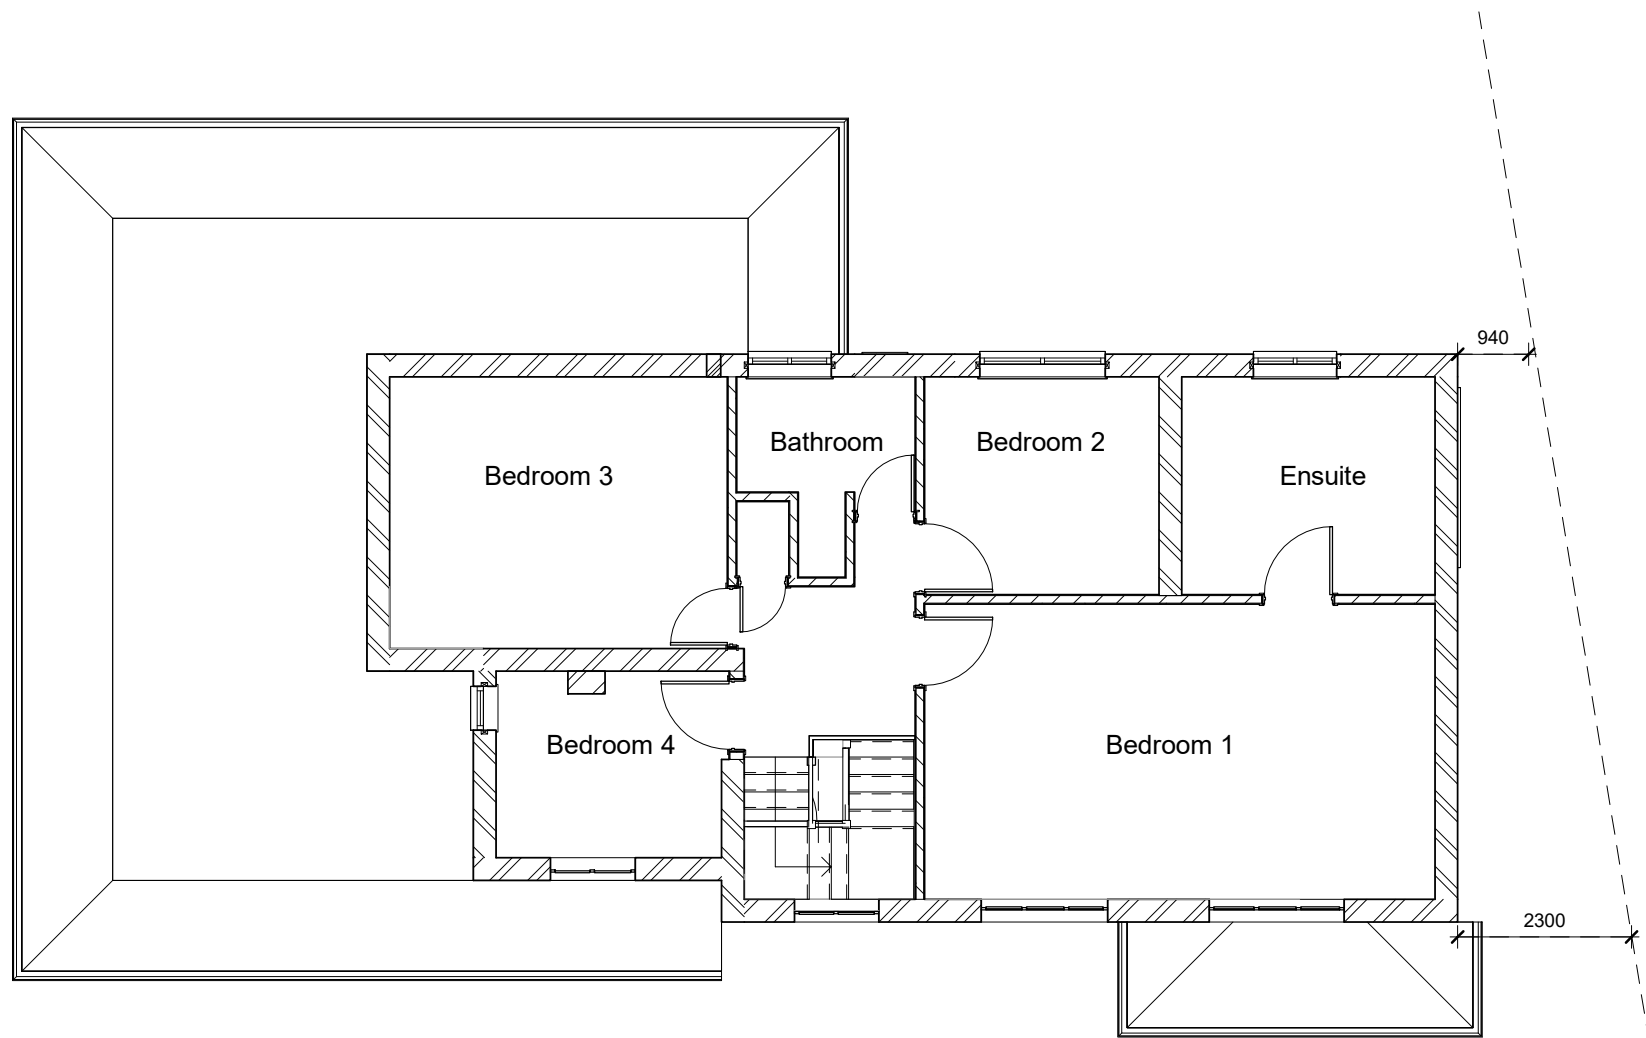


3 First Floor- Existing
1 : 100

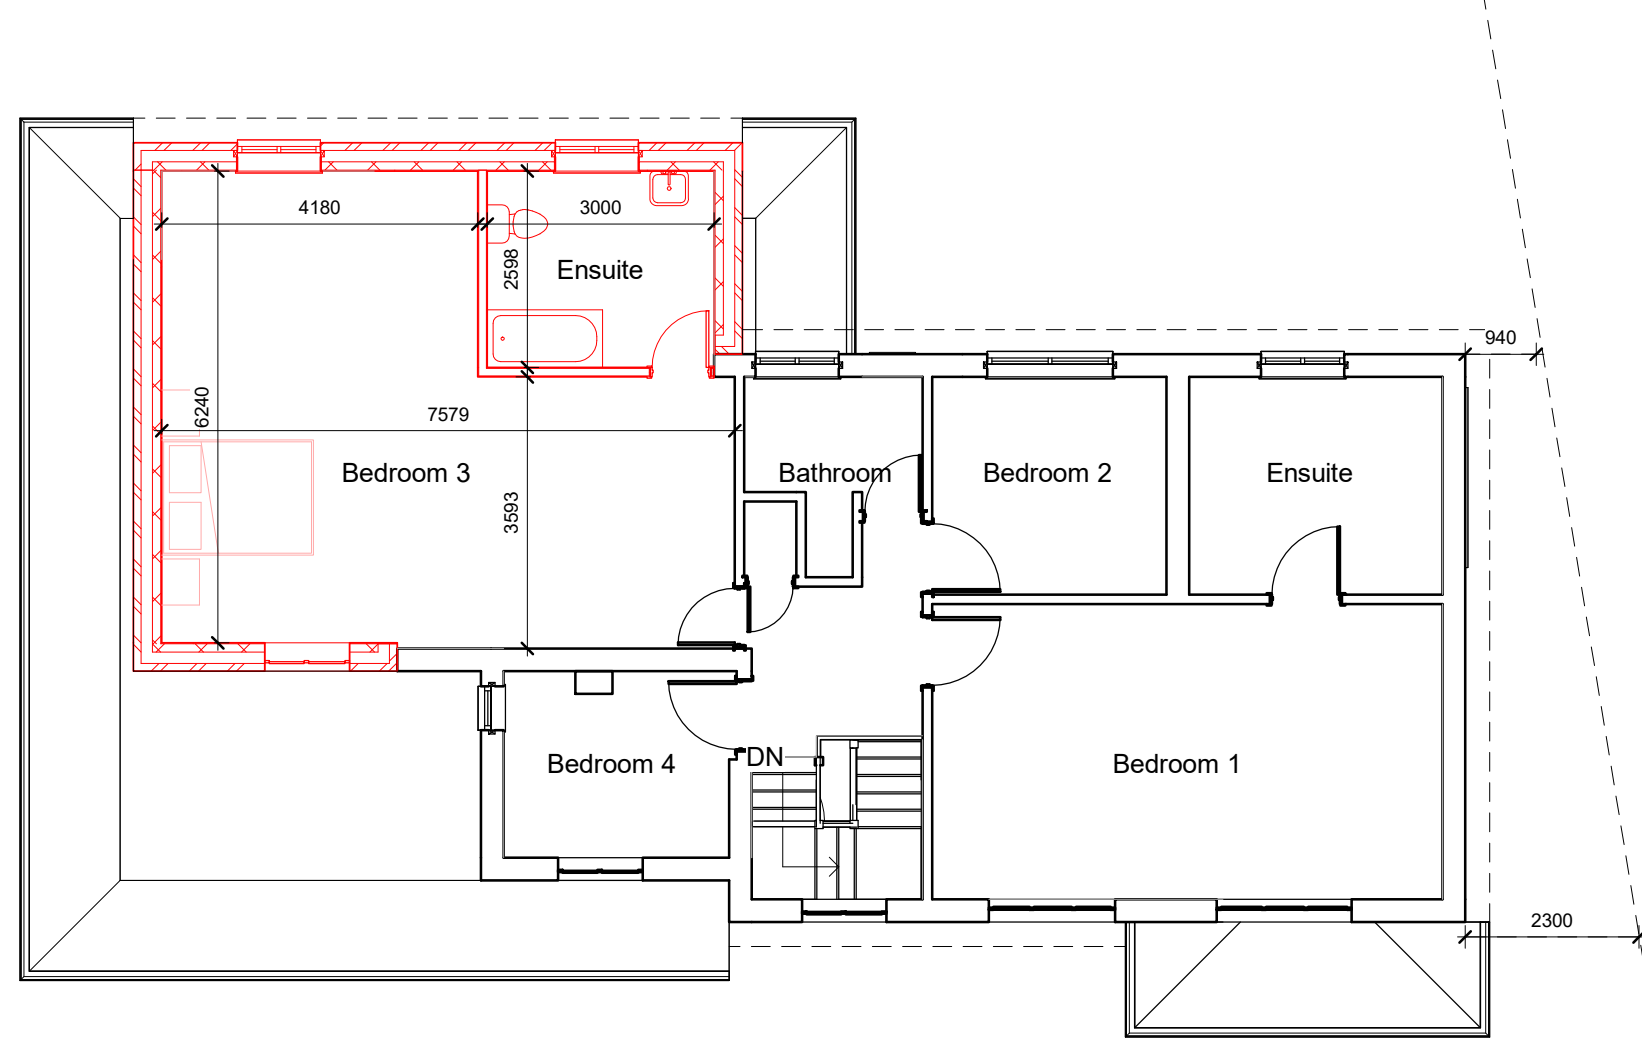


4 First Floor- Proposed
1 : 100

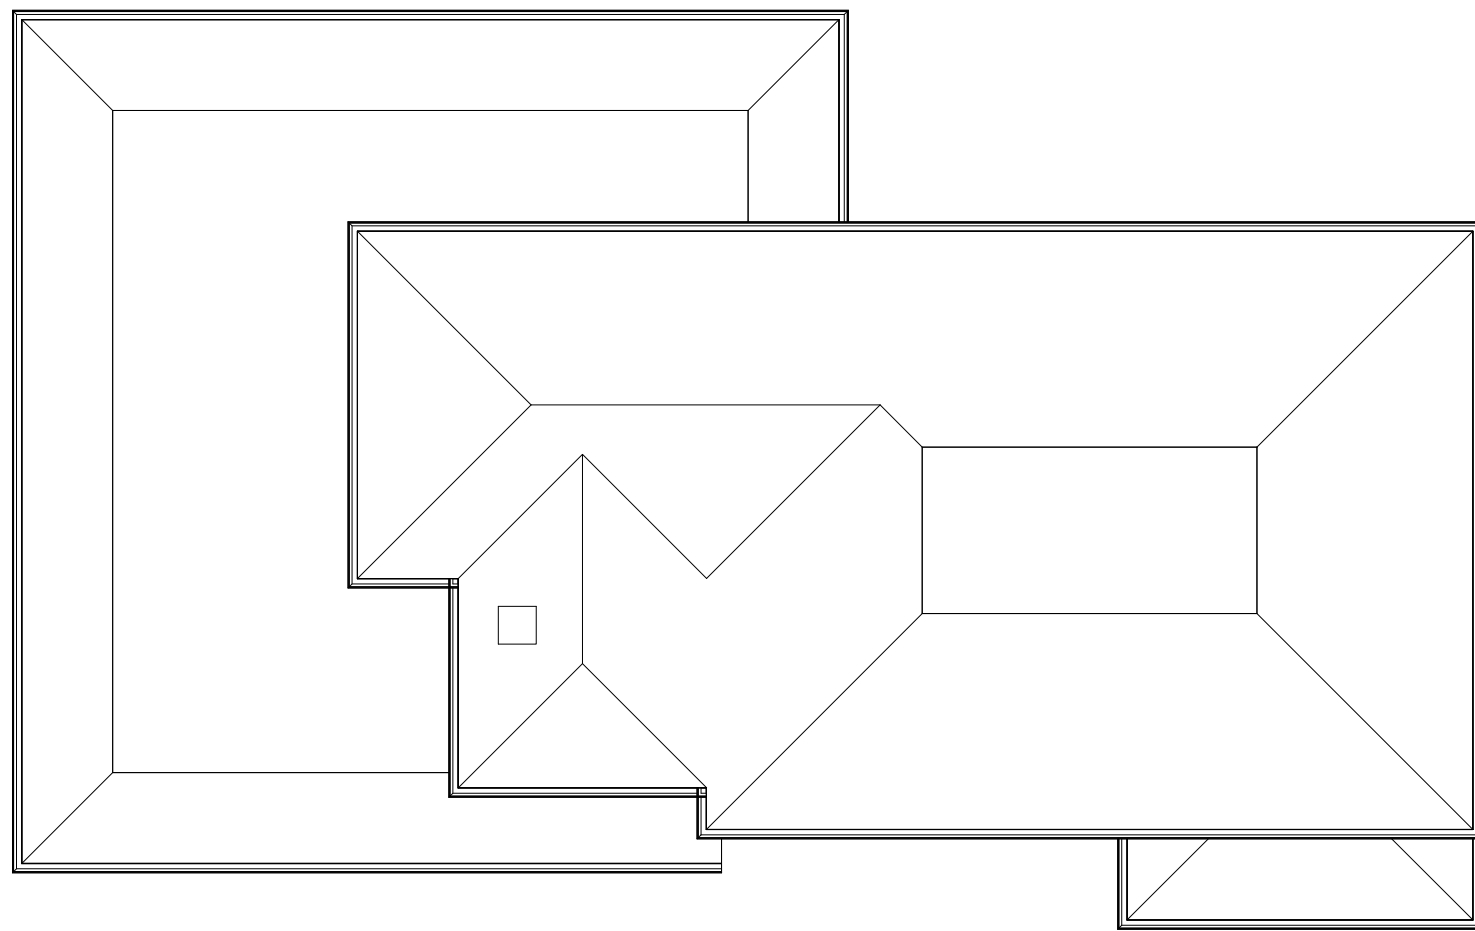

5 Roof - Existing
1 : 100

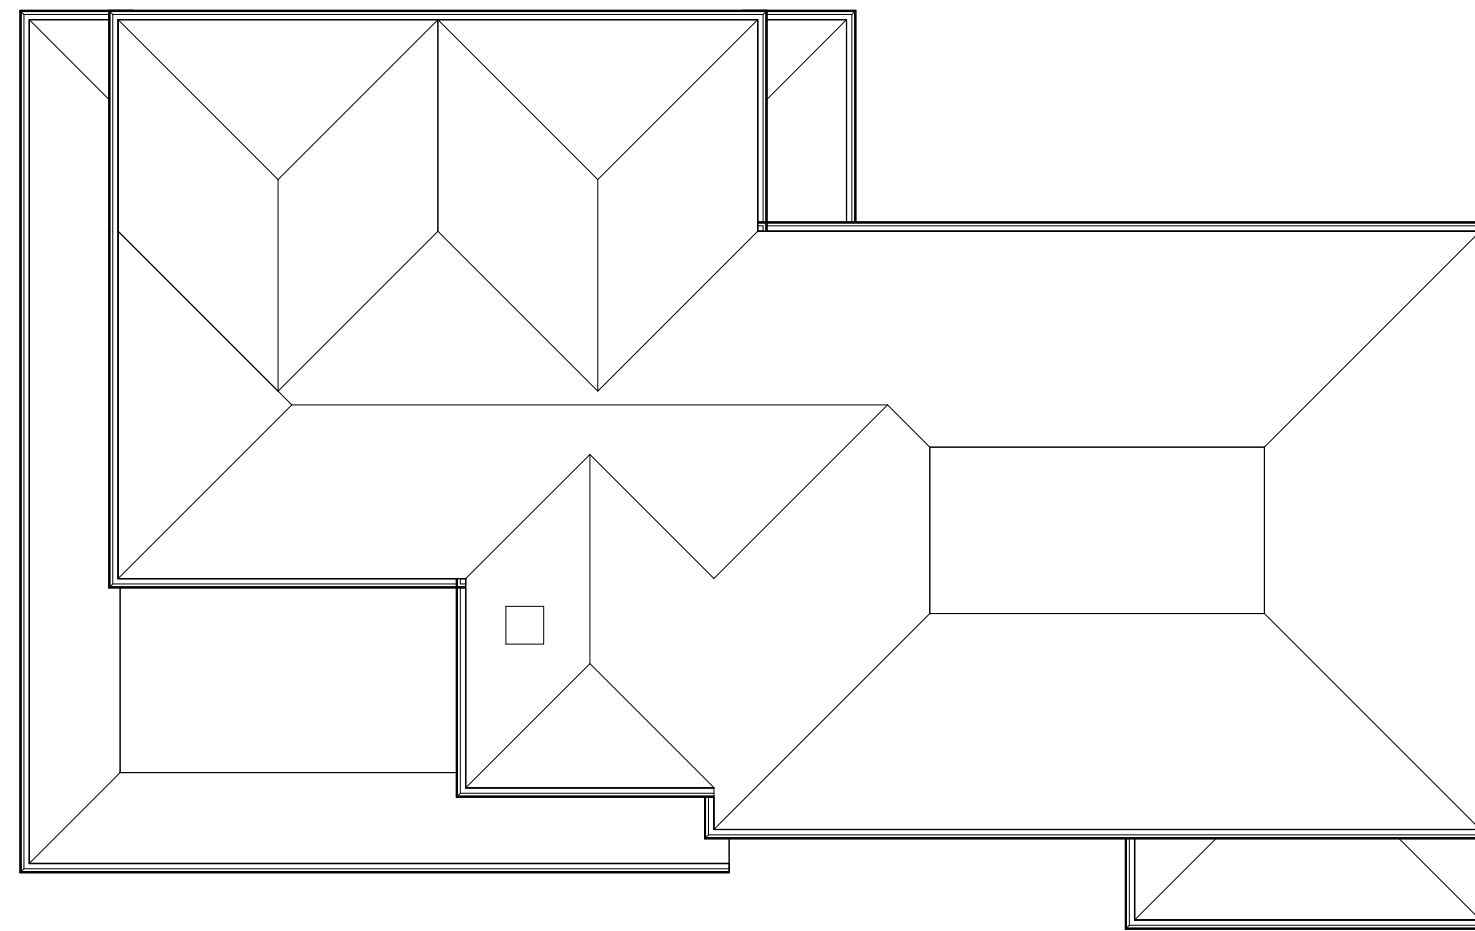

6 Roof - Proposed
1 : 100

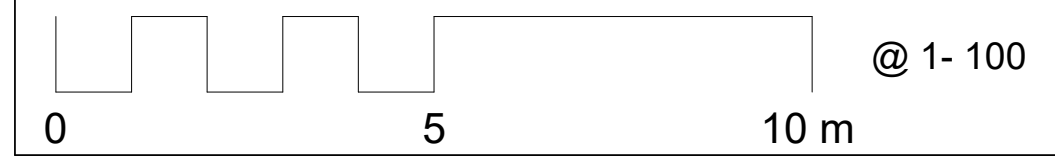

NOTE
This drawing must not be reissued, loaned or copied without the written consent of Consilio Town Planning Ltd. (the originator). All errors, omissions, discrepancies should be reported to the originator immediately. All dimensions to be checked before site fabrication by the contractor, his sub-contractor or supplier. Do not scale plans - use figure or grid dimensions where given. Any deviation from the drawing to be reported to the originator immediately. The Principal Contractor shall carry out a risk assessment of the proposed work and liaise with the principal designer before works commence if there is any doubt as to being able to complete the project in a safe manner compliant with the Construction Design and Management Regulations 2015. All works to comply with the relevant British Standards, Codes of Practice and the Building Regulations.



TELEPHONE
01494932288

EMAIL
INFO@CONSILIOTOWNPLANNING.CO.UK

WEB
WWW.CONSILIOTOWNPLANNING.CO.UK

CONSILIO TOWN PLANNING LTD.
BROOK HOUSE, 54A COWLEY MILL ROAD
UXBRIDGE
MIDDLESEX
UB8 2FX

CLIENT
MR & MRS BIRLA

ADDRESS
32 ICKENHAM ROAD
RUISLIP HA4 7BX

TITLE
PART FIRST FLOOR EXTENSION

SCALE 1:100 @A1

DATE OCT 2024

DRAWN HK

CHECKED HM

JOB NO. 32-24 **DRAWING NO.** 001 **REV.**

▼ Roof
6969

▼ First Floor
2630

▼ Ground floor
55



7 South elevation - Existing
1 : 100



8 South elevation - Proposed
1 : 100

▼ Roof
6969

▼ First Floor
2630

▼ Ground floor
55



9 East elevation - Existing
1 : 100



10 East elevation - Proposed
1 : 100

▼ Roof
6969

▼ First Floor
2630

▼ Ground floor
55



11 North elevation - Existing
1 : 100



12 North elevation - Proposed
1 : 100

▼ Roof
6969

▼ First Floor
2630

▼ Ground floor
55



13 West elevation - Existing
1 : 100



14 West elevation - Proposed
1 : 100

NOTE
This drawing must not be reissued, loaned or copied without the written consent of Consilio Town Planning Ltd. (the originator). All errors, omissions, discrepancies should be reported to the originator immediately. All dimensions to be checked before site fabrication by the contractor, his sub-contractor or supplier. Do not scale plans - use figure or grid dimensions where given. Any deviation from the drawing to be reported to the originator immediately. The Principal Contractor shall carry out a risk assessment of the proposed work and liaise with the principal designer before works commence if there is any doubt as to being able to complete the project in a safe manner compliant with the Construction Design and Management Regulations 2015. All works to comply with the relevant British Standards, Codes of Practice and the Building Regulations.

Consilio RTPI

TELEPHONE
01494932288

EMAIL
INFO@CONSILIOTOWNPLANNING.CO.UK

WEB
WWW.CONSILIOTOWNPLANNING.CO.UK

CONSILIO TOWN PLANNING LTD.
BROOK HOUSE, 54A COWLEY MILL ROAD
UXBRIDGE
MIDDLESEX
UB8 2FX

CLIENT
MR & MRS BIRLA

ADDRESS
32 ICKENHAM ROAD
RUISLIP HA4 7BX

TITLE
PART FIRST FLOOR EXTENSION

SCALE 1:100 @A1

DATE OCT 2024

DRAWN HK

CHECKED HM

JOB NO. 32-24 **DRAWING NO.** 001 **REV.**