




1 Location Plan  
1 : 1250

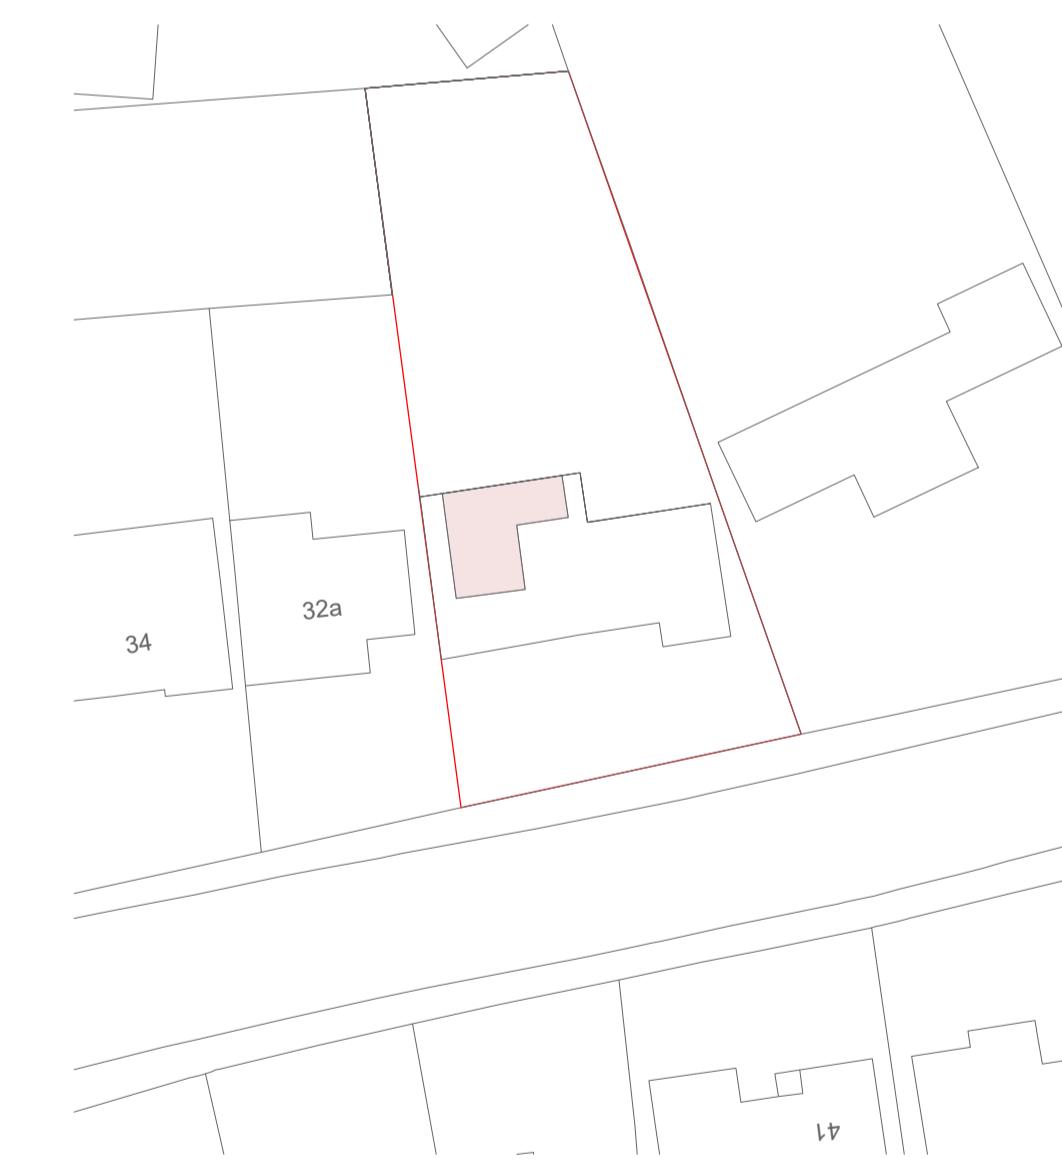


2 Site Plan  
1 : 500

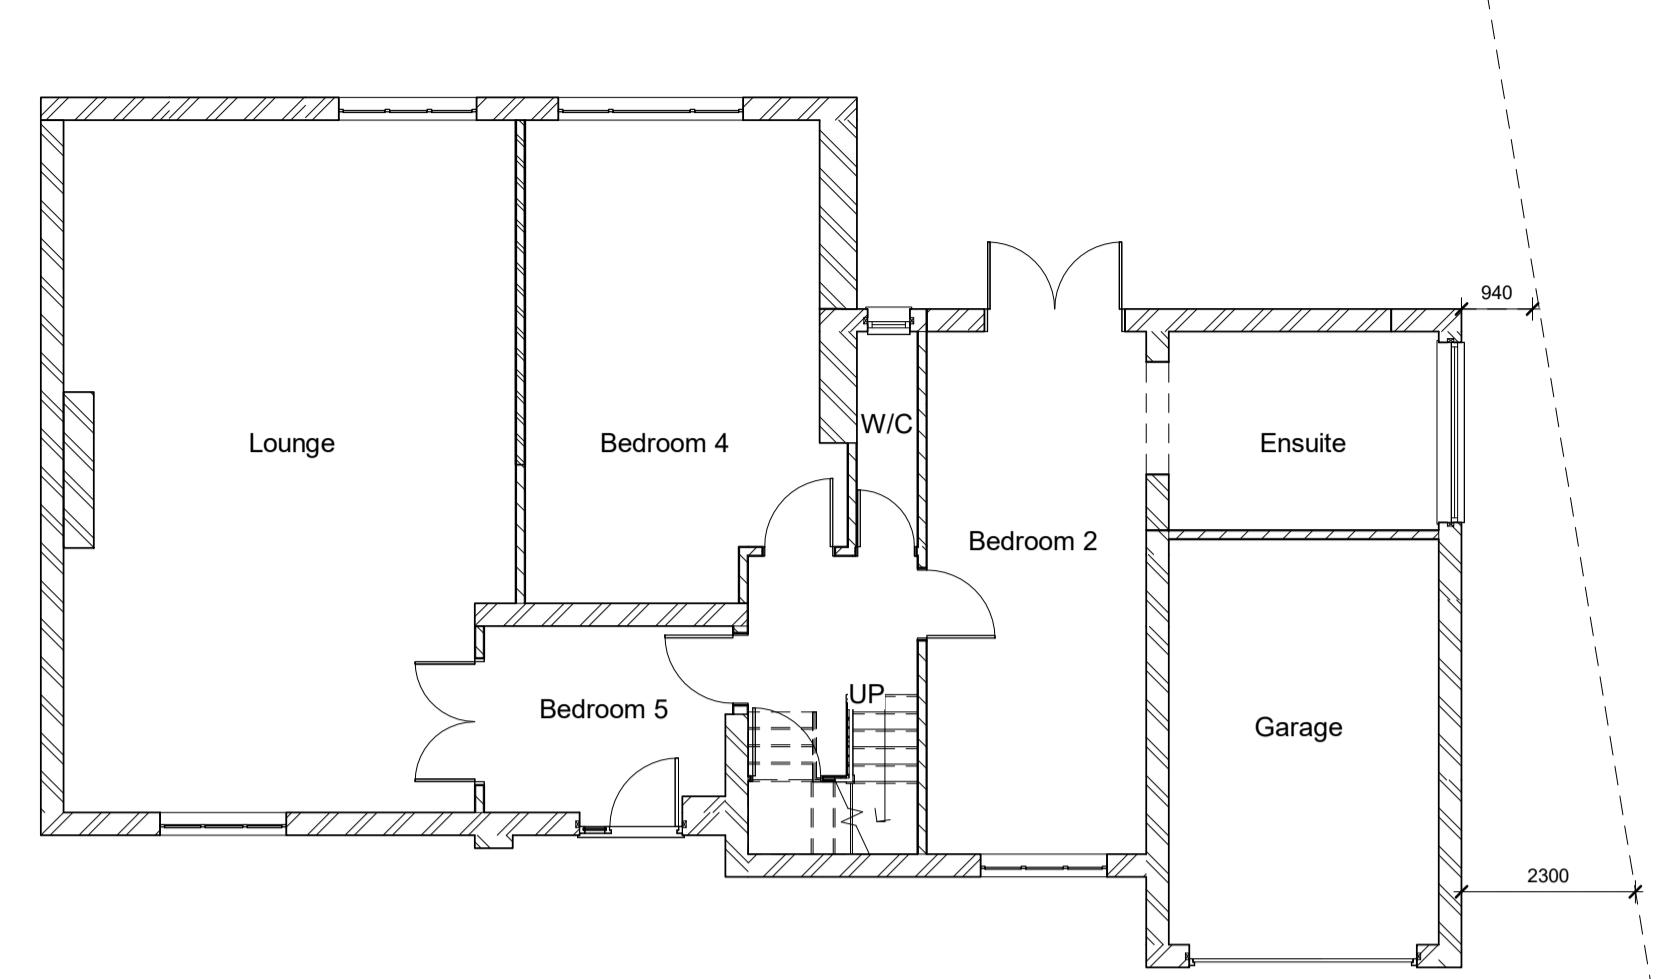


3 Ground Floor - Existing  
1 : 100

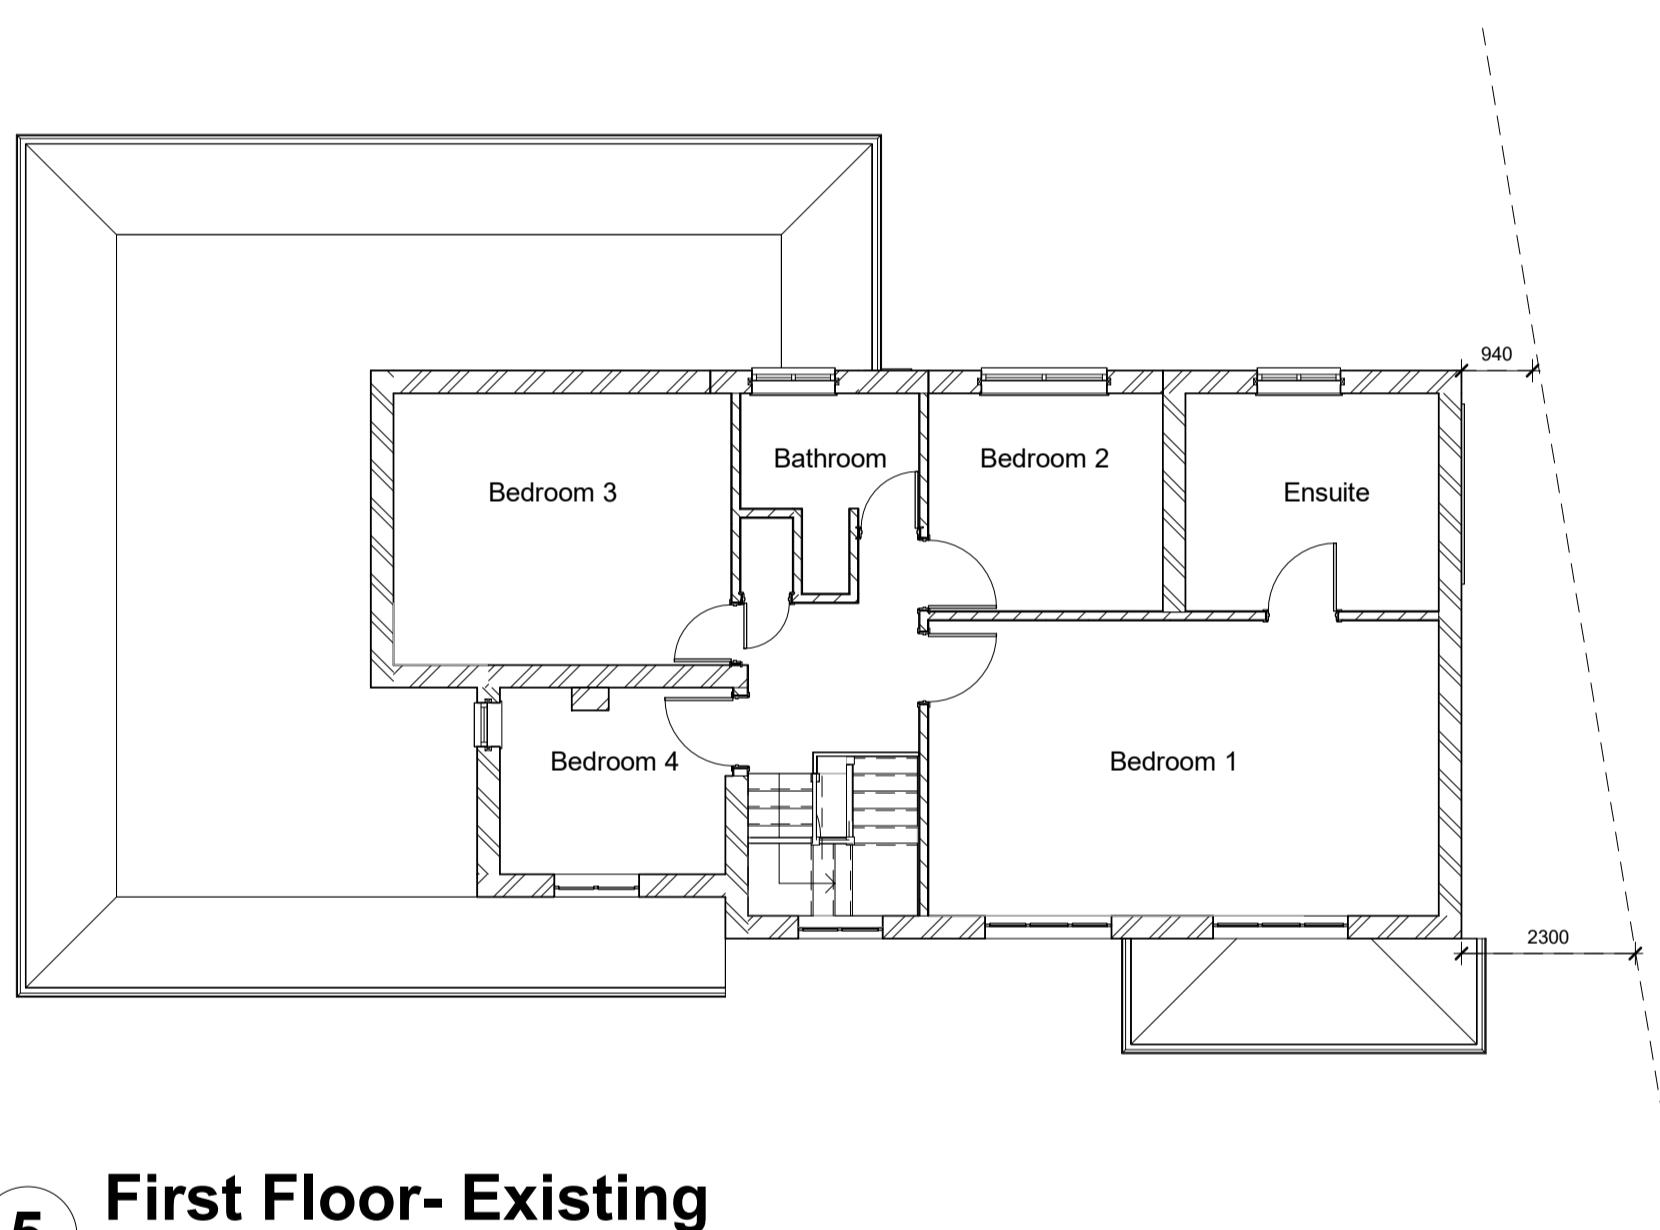


5 First Floor- Existing  
1 : 100

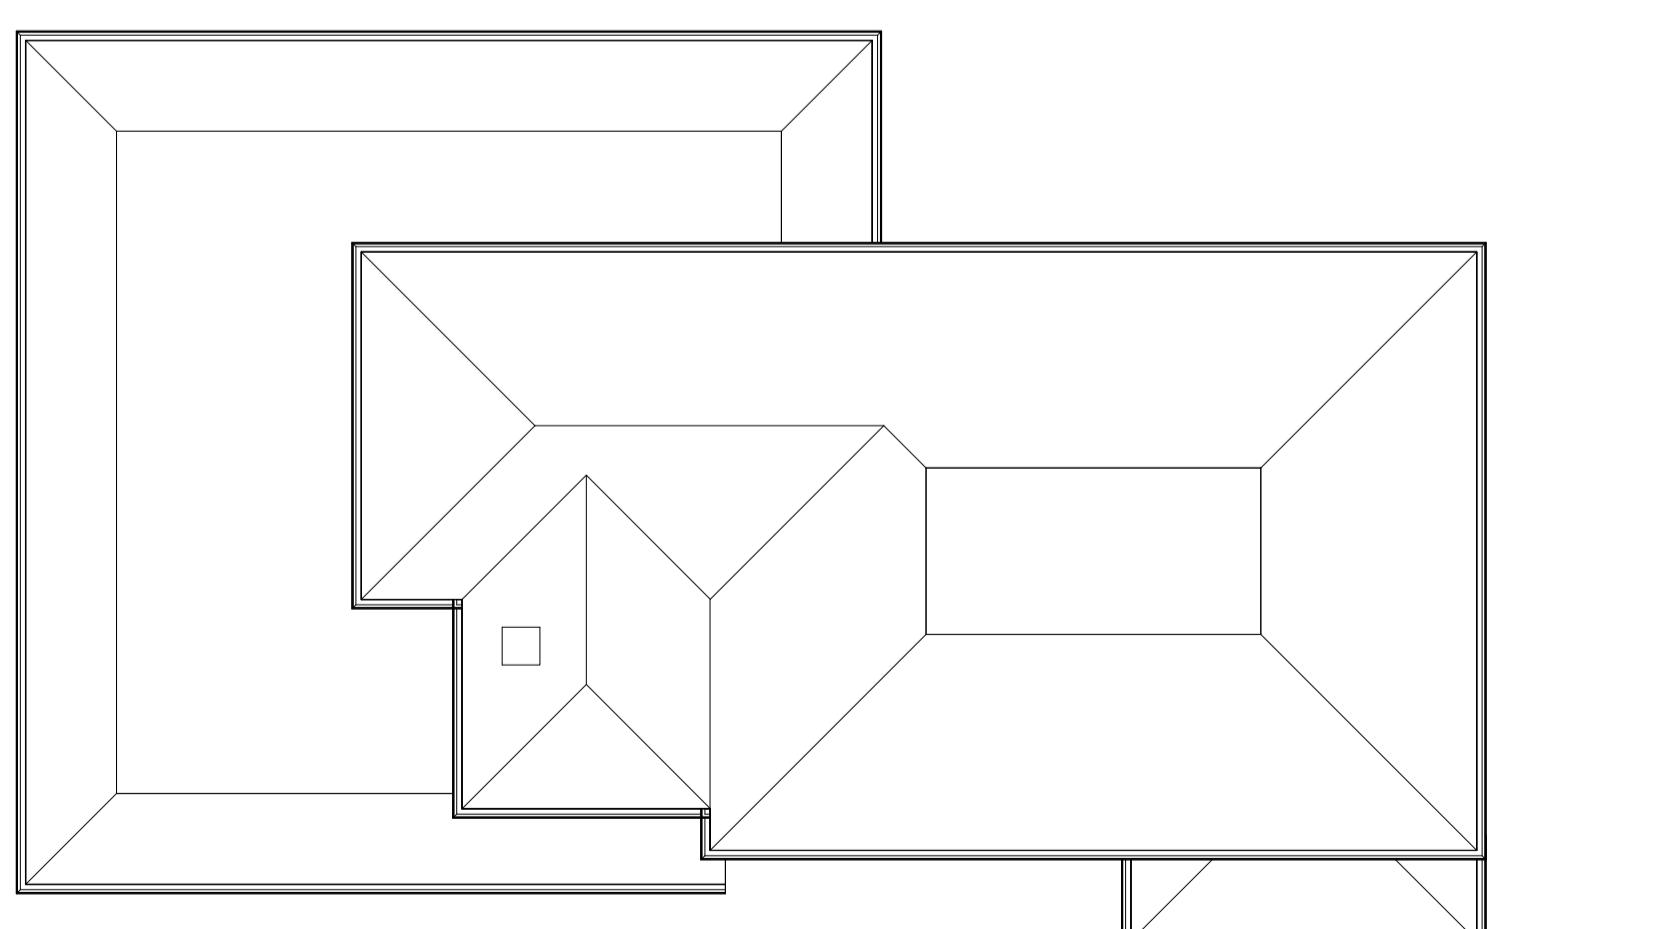


7 Roof - Existing  
1 : 100

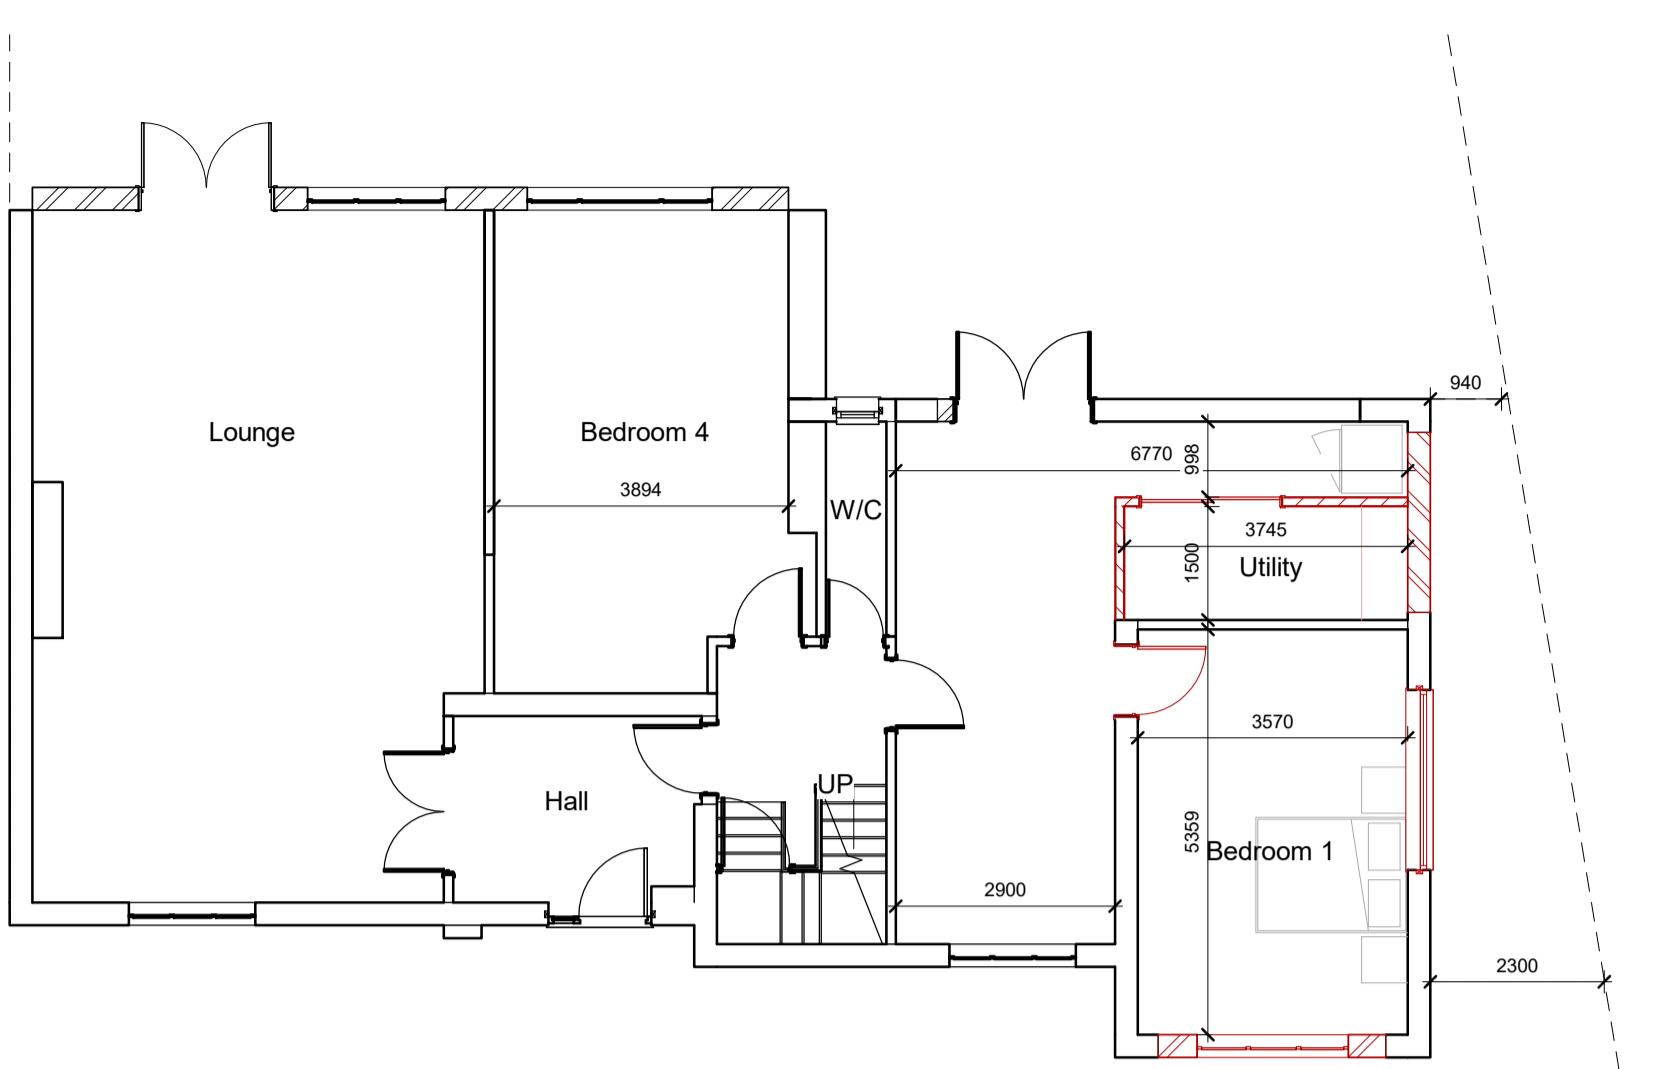


4 Ground Floor- Proposed  
1 : 100

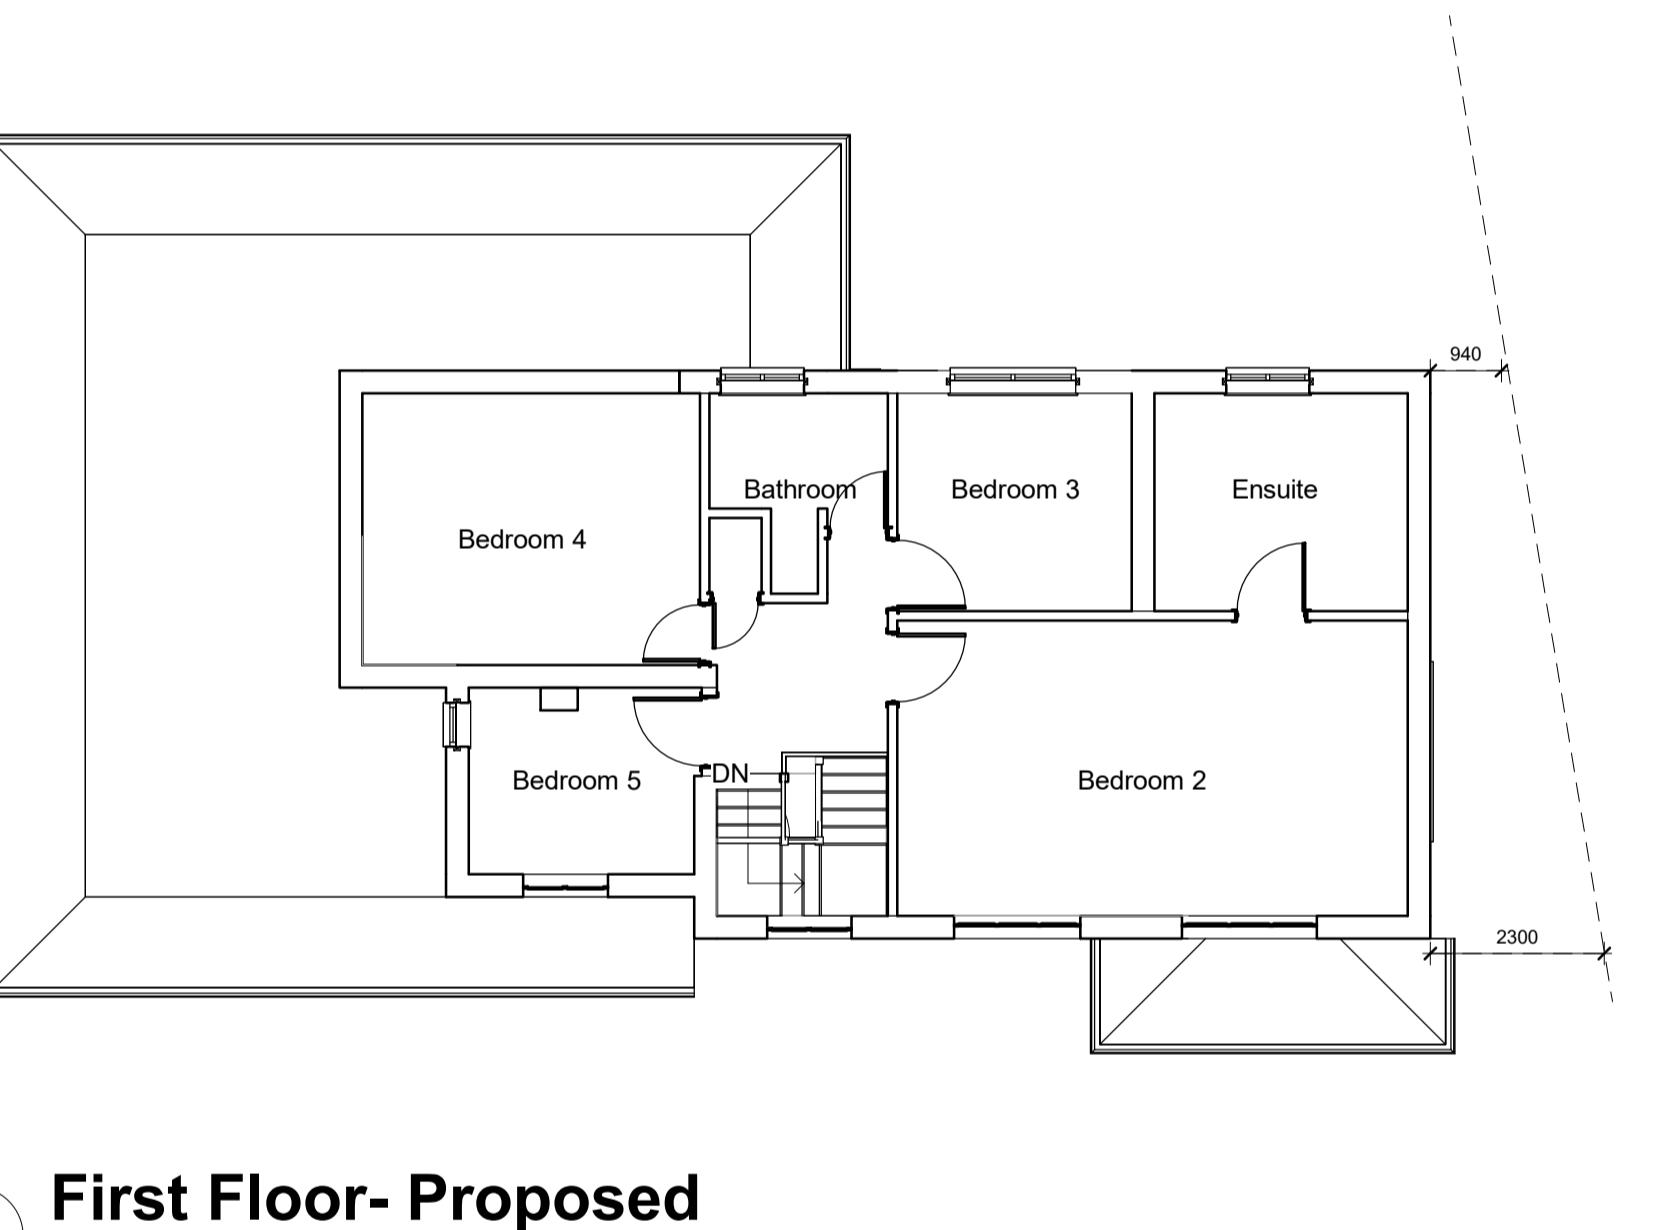

6 First Floor- Proposed  
1 : 100

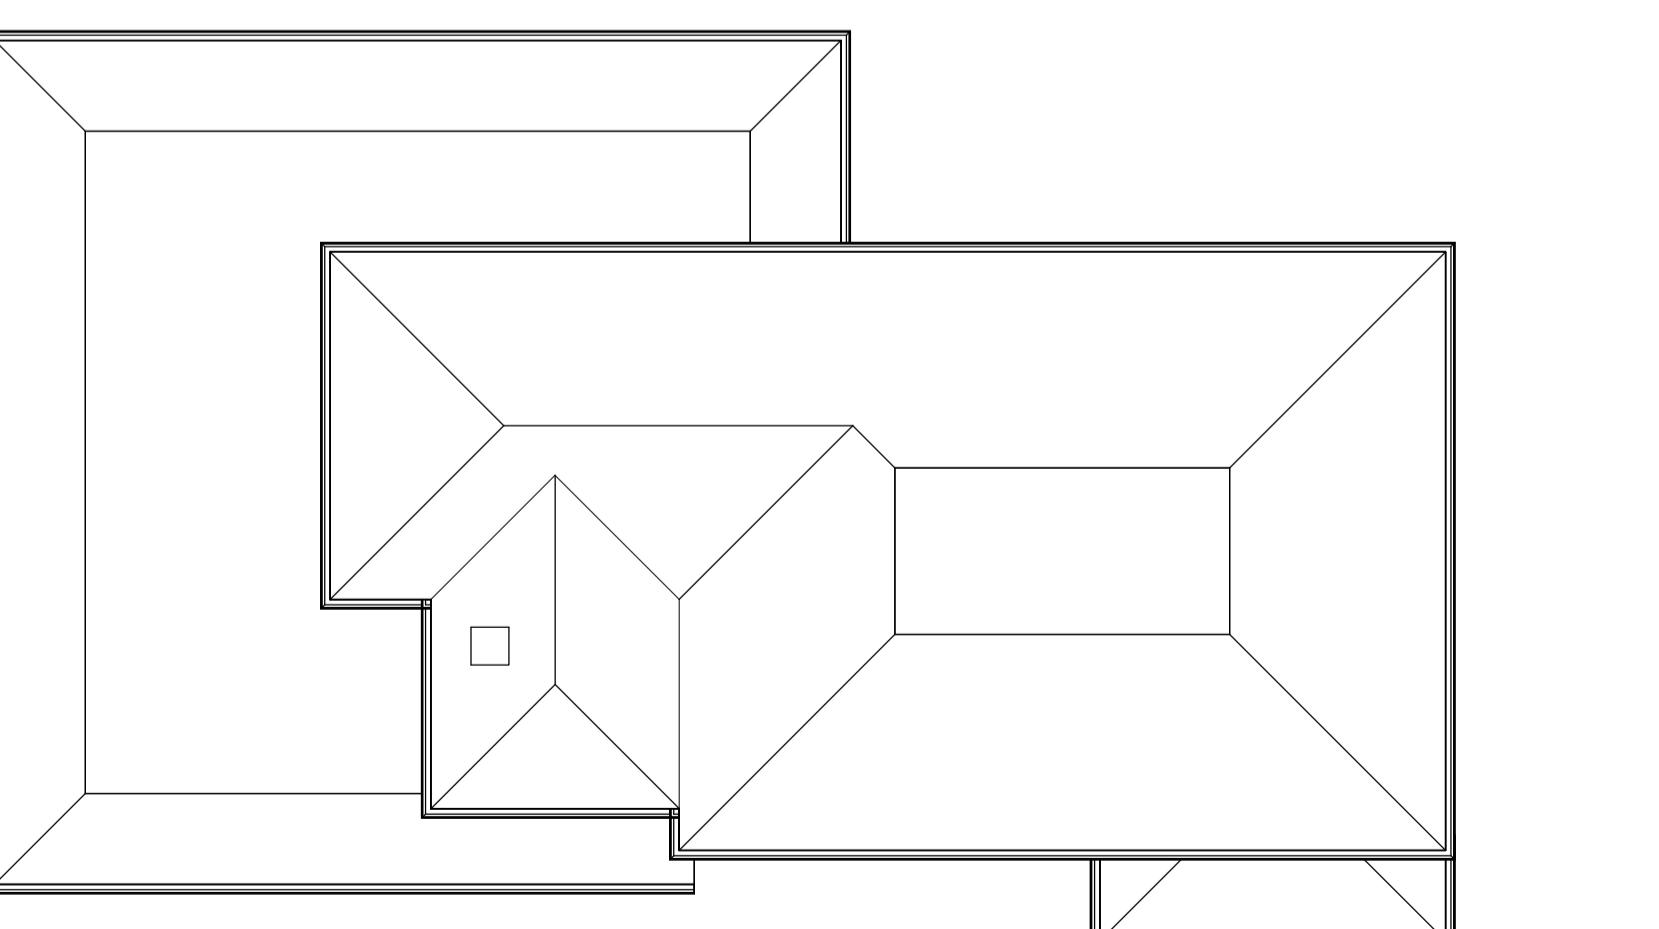

8 Roof - Proposed  
1 : 100

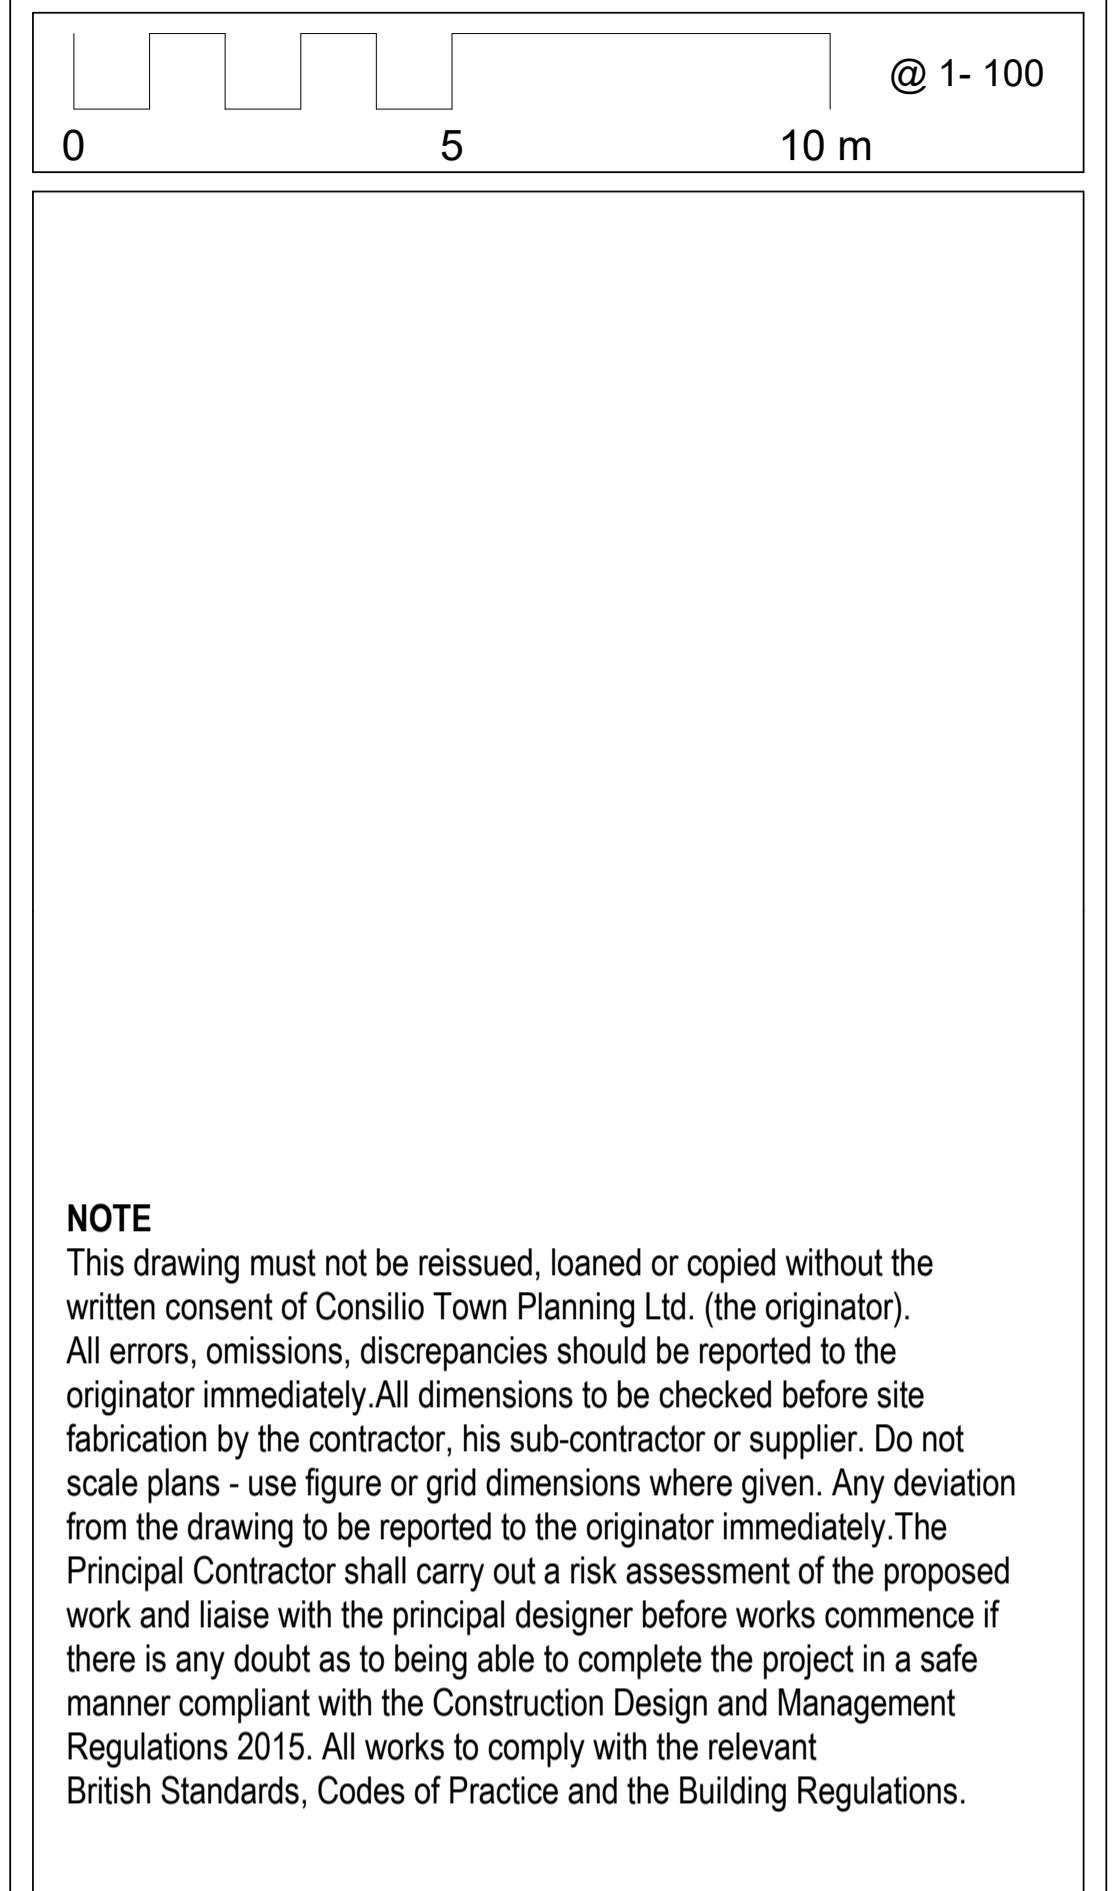

NOTE  
This drawing must not be reissued, loaned or copied without the written consent of Consilio Town Planning Ltd. (the originator). All errors, omissions, discrepancies should be reported to the originator immediately. All dimensions to be checked before site fabrication by the contractor, his sub-contractor or supplier. Do not scale plans - use figure or grid dimensions where given. Any deviation from the drawing to be reported to the originator immediately. The Principal Contractor shall carry out a risk assessment of the proposed work and liaise with the principal designer before works commence if there is any doubt as to being able to complete the project in a safe manner compliant with the Construction Design and Management Regulations 2015. All works to comply with the relevant British Standards, Codes of Practice and the Building Regulations.

Consilio 

TELEPHONE  
01494932288

EMAIL  
INFO@CONSIGLIOTOWNPLANNING.CO.UK

WEB  
WWW.CONSIGLOGROUP.CO.UK

CONSIGLIO TOWN PLANNING LTD.

2L, ARGYLE HOUSE  
76 JOEL STREET  
NORTHWOOD  
HA6 1LL

CLIENT  
MR & MRS BIRLA

ADDRESS  
32 ICKENHAM ROAD  
RUISLIP HA4 7BX

TITLE  
GARAGE CONVERSION

SCALE 1:100 @A1






DATE FEB 2025

DRAWN HK

CHECKED HM

JOB NO. 32-25 DRAWING NO.001 REV: C

3225-CTP-Z3-S-G200-PL-00-P02

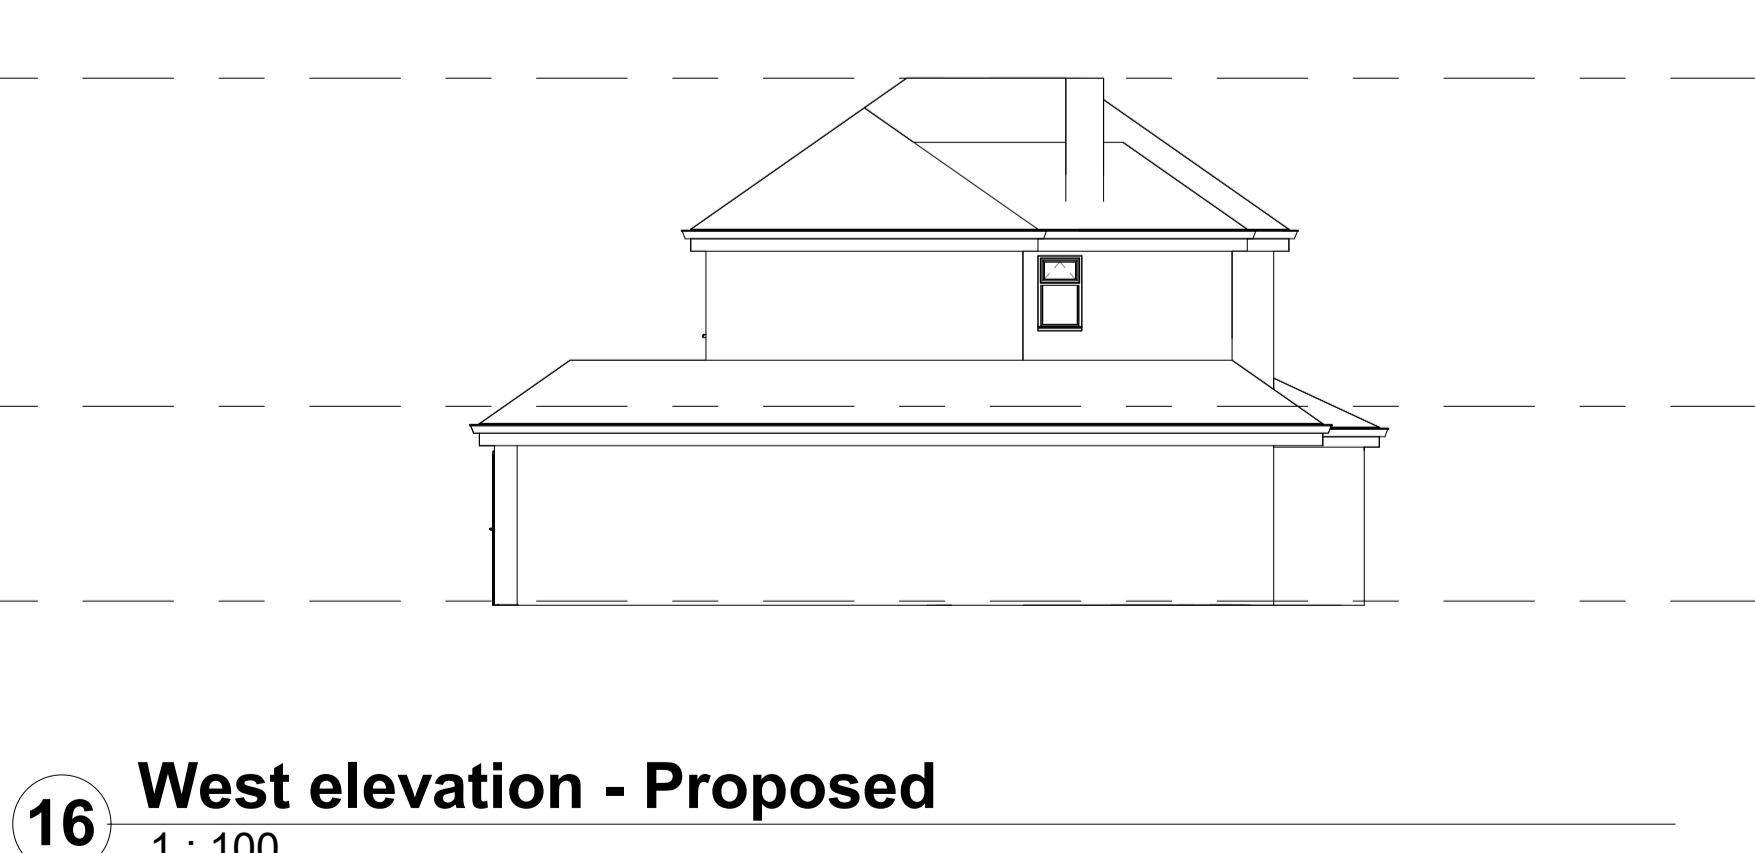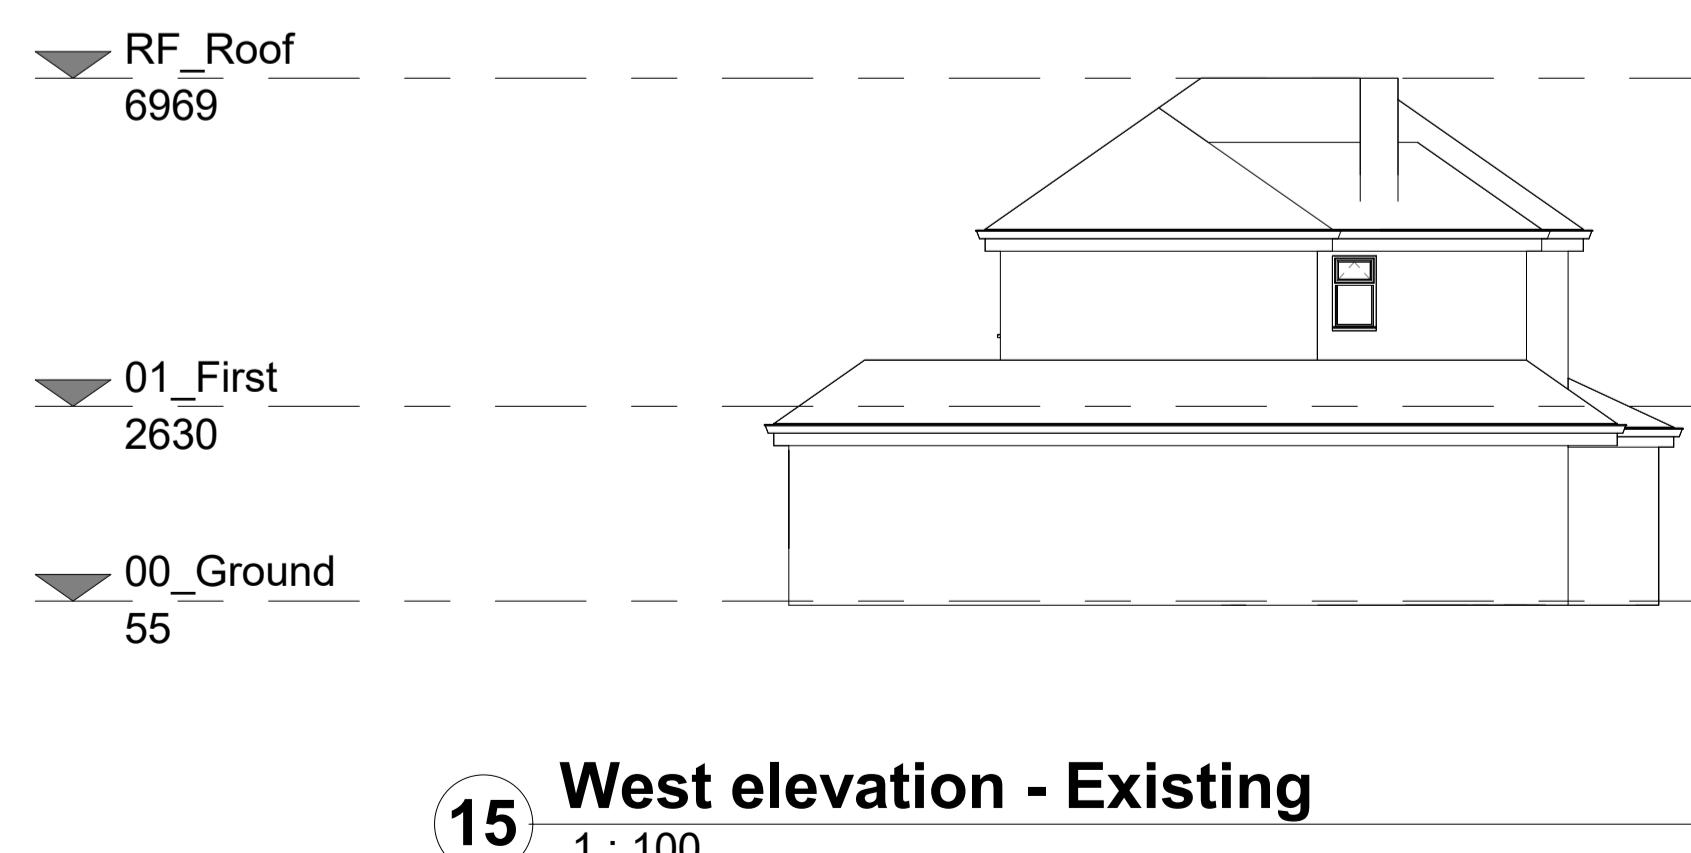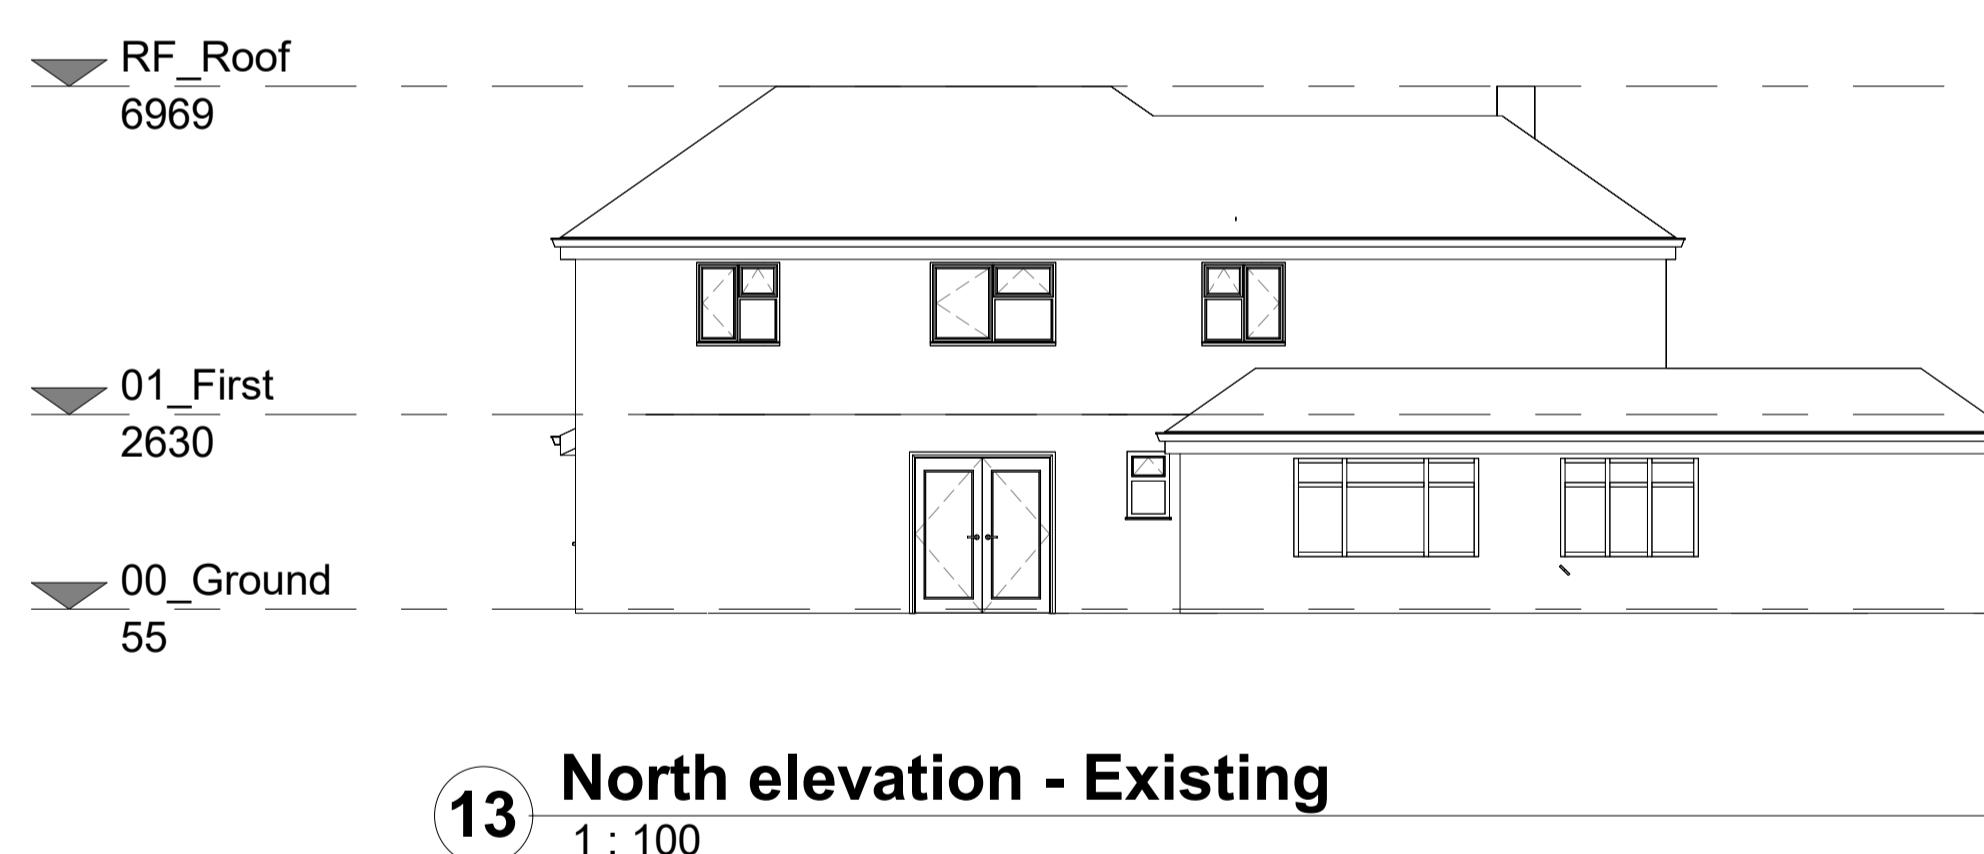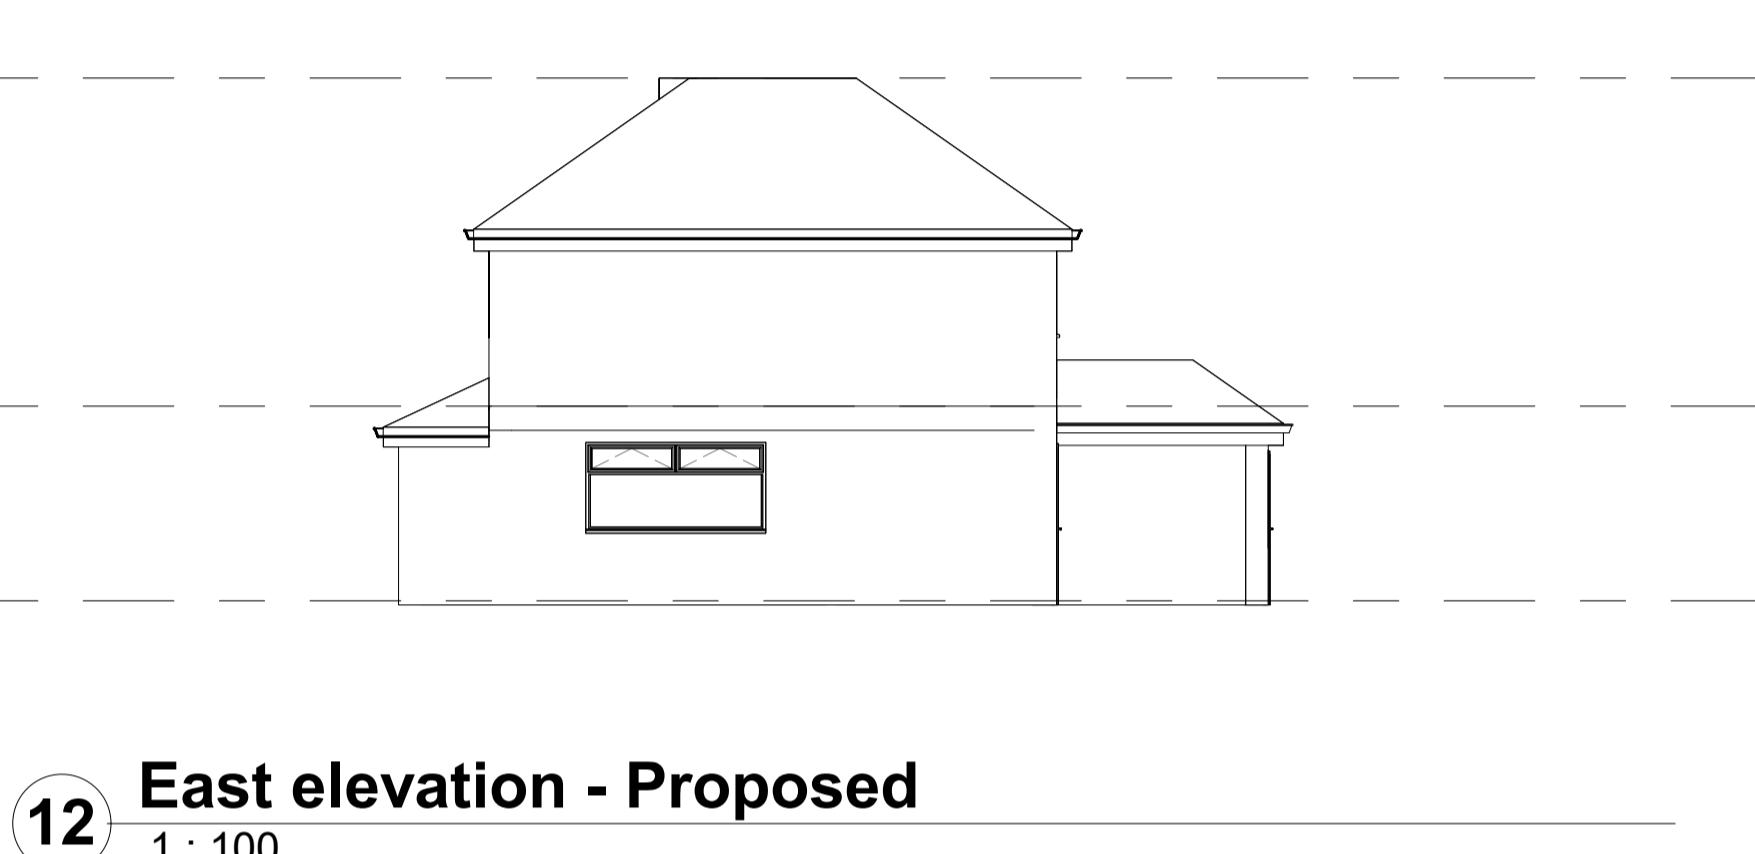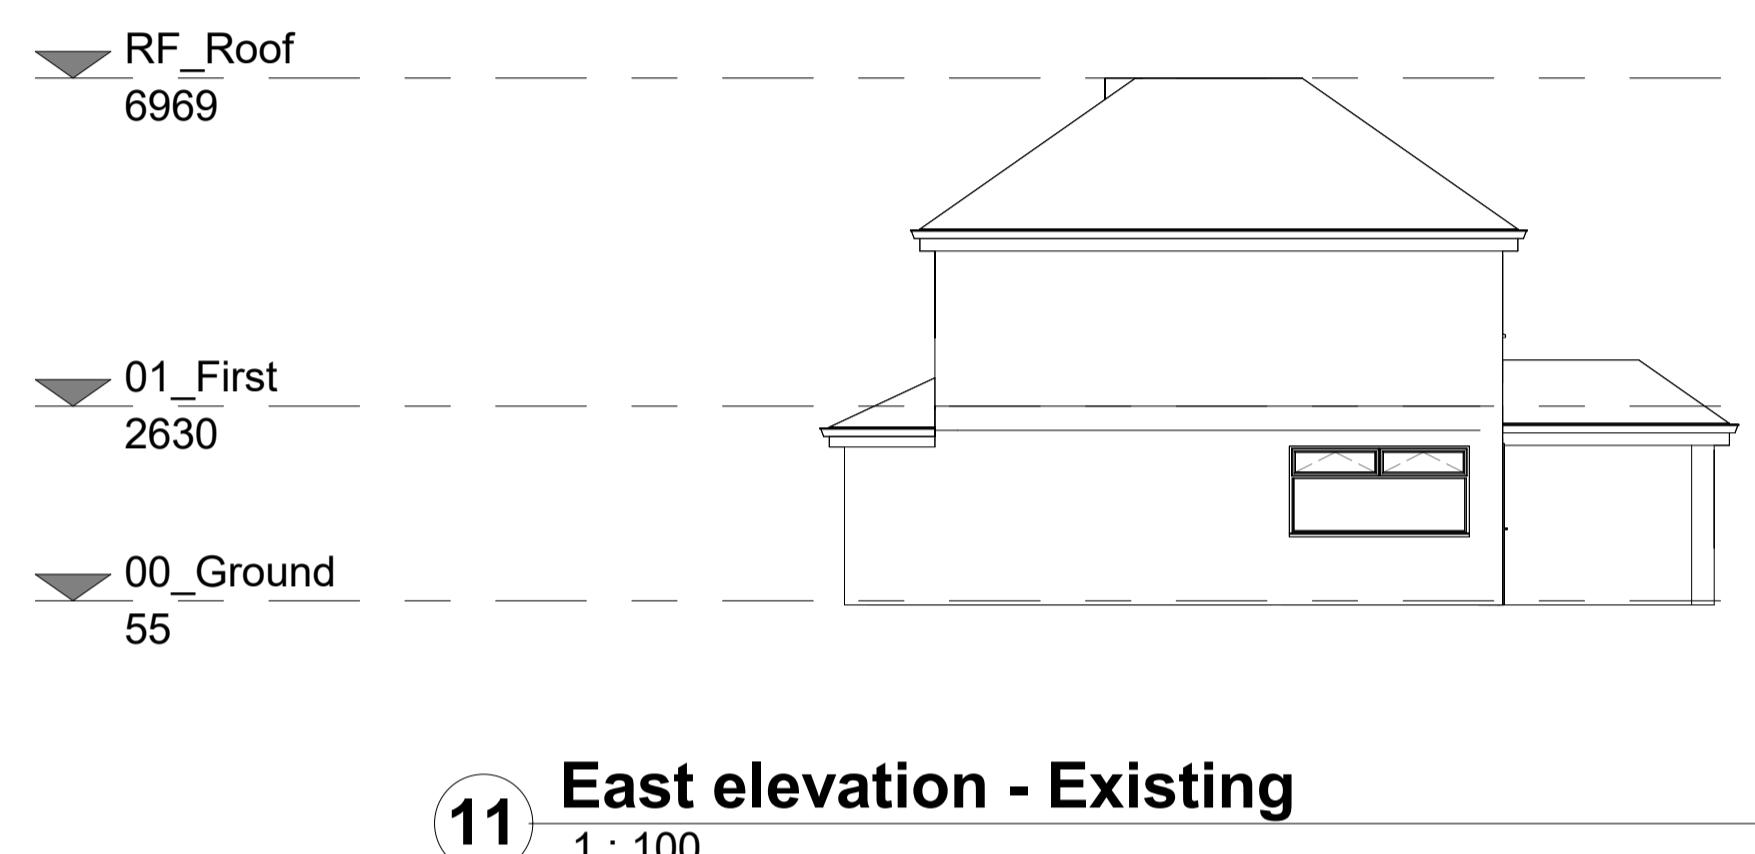

**NOTE**  
This drawing must not be reissued, loaned or copied without the written consent of Consilio Town Planning Ltd. (the originator). All errors, omissions, discrepancies should be reported to the originator immediately. All dimensions to be checked before site fabrication by the contractor, his sub-contractor or supplier. Do not scale plans - use figure or grid dimensions where given. Any deviation from the drawing to be reported to the originator immediately. The Principal Contractor shall carry out a risk assessment of the proposed work and liaise with the principal designer before works commence if there is any doubt as to being able to complete the project in a safe manner compliant with the Construction Design and Management Regulations 2015. All works to comply with the relevant British Standards, Codes of Practice and the Building Regulations.

**Consilio** 

TELEPHONE  
01494932288

EMAIL  
INFO@CONSILIOTOWNPLANNING.CO.UK

WEB  
WWW.CONSILIOGROUP.CO.UK

CONSILIO TOWN PLANNING LTD.  
2L, ARGYLE HOUSE  
76 JOEL STREET  
NORTHWOOD  
HA6 1LL

**CLIENT**  
MR & MRS BIRLA

**ADDRESS**  
32 ICKENHAM ROAD  
RUISLIP HA4 7BX

**TITLE**  
GARAGE CONVERSION

SCALE 1:100 @A1

DATE FEB 2025

DRAWN HK

CHECKED HM

JOB NO. 32-25 DRAWING NO.002 REV: C  
3225-CTP-Z3-S-G200-PL-00-P02