

Graveyard

Bins

STATION ROAD

TCB

Sul

29.0m

223

1 to 40

SITE LAYOUT
TO REMAIN
AS EXISTING

Sub

43
42
41

51
52
53

Community
Centre

0m 10m 20m 30m 40m 50m

Cycle Way

CR

29.0m

NOTE

THIS DRAWING IS THE COPYRIGHT OF AMASIA ARCHITECTS LTD AND MAY NOT BE COPIED, ALTERED OR REPRODUCED IN ANY FORM, OR PASSED TO A THIRD PARTY WITHOUT THE WRITTEN CONSENT OF AMASIA ARCHITECTS LTD. DIMENSIONS SHOULD BE CHECKED AND VERIFIED ON SITE AND ANY DISCREPANCIES SHOULD BE REPORTED TO THE ARCHITECT. USE FIGURED DIMENSIONS ONLY.
IF IN DOUBT ASK FOR CONFIRMATION.

Shelter

Graveyard

Bins

STATION ROAD

TCB

29.0m

SITE LAYOUT
TO REMAIN
AS EXISTING

Sub

1 to 40

48
49
50
51
52
53

47
46
45
44
43
42
41

Community
Centre


Cycle Way

CR

29.0m

0m 10m 20m 30m 40m 50m

BLOCK PLAN (Scale 1:500)

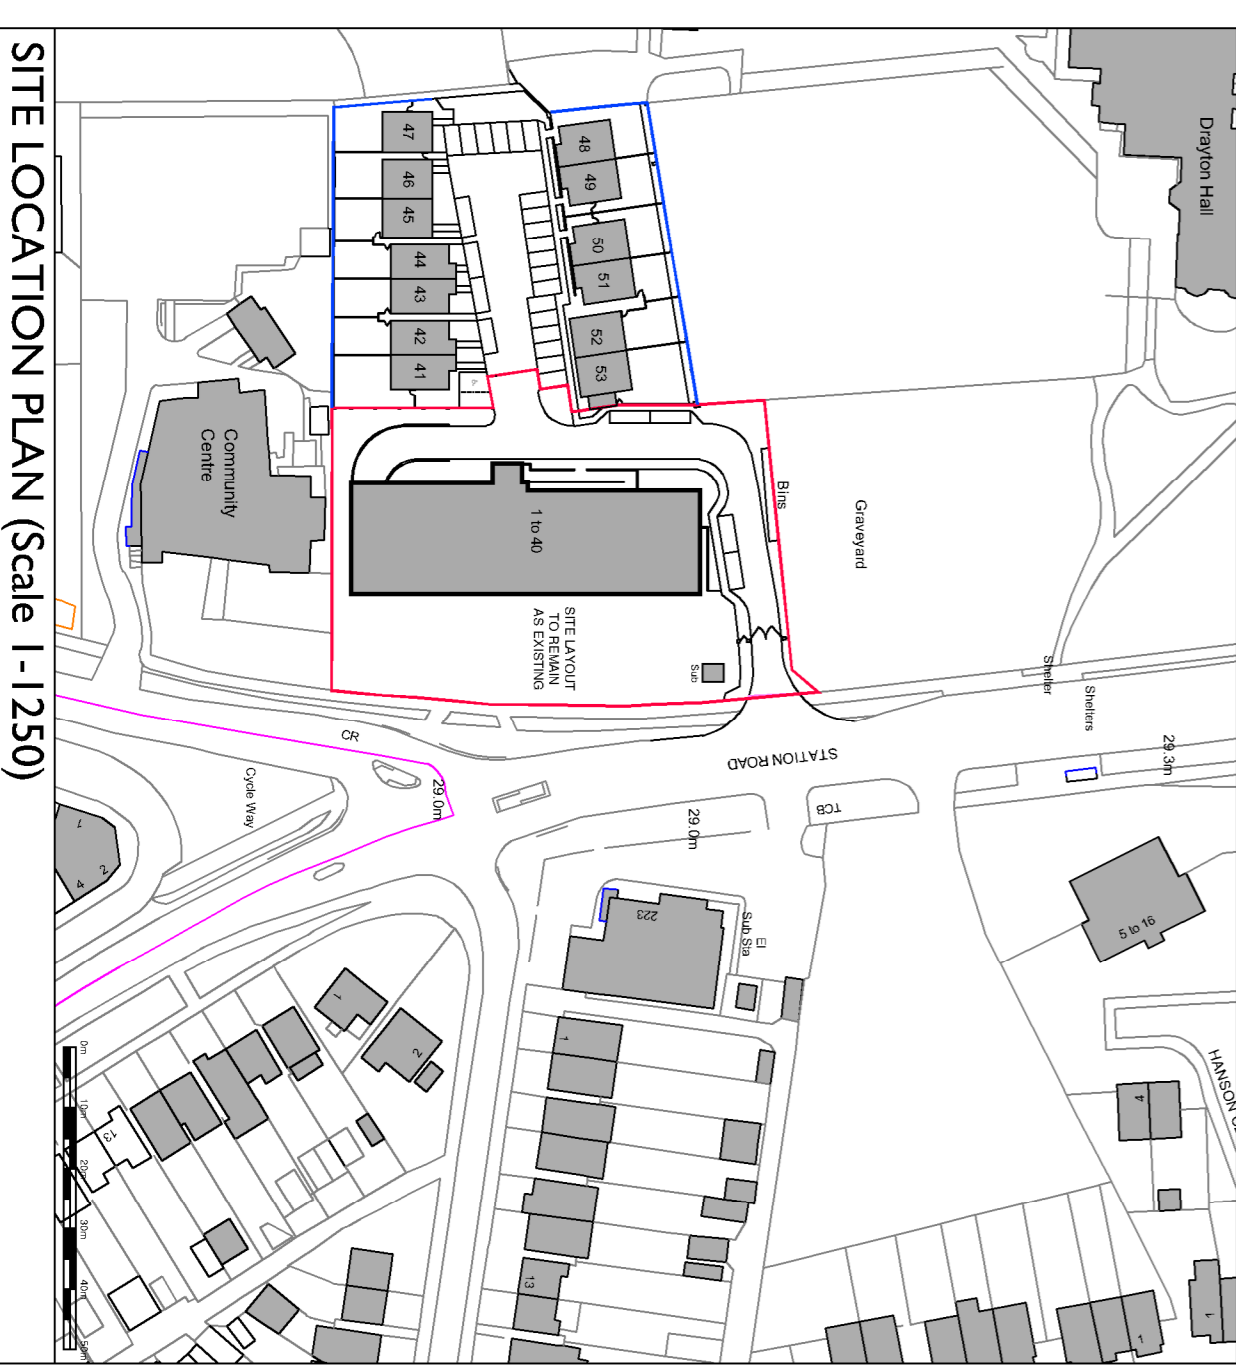

SITE LOCATION PLAN (Scale 1:1250)

Revisions

REV	DESCRIPTION	DRAWN	DATE
Revised			
PROPOSALS			
STY ADDRESS			
CONSTABULARY CLOSE			
WEST DRAYTON			
GREATER LONDON			
UB7 7GE			

CLIENT
KEARNS PREMIER HOMES

AMASIA
ARCHITECTS LTD

SCALE

AS
AI
SG

DATE
JULY 22

DRAWING TITLE

SITE PLAN, BLOCK PLAN
AND LOCATION PLAN

DRAWING NUMBER

AAL-21-248-P01

REVISION

www.amasiaarchitects.com

T: 01463 205724

ALBURY ESTATE
LOWER FARM
WESTON FARM
ALBURY
GU15 9BL

Copyright Map No. 080903
VAT Reg No. 948 5197 10