


PROPOSED GROUND FLOOR PLAN

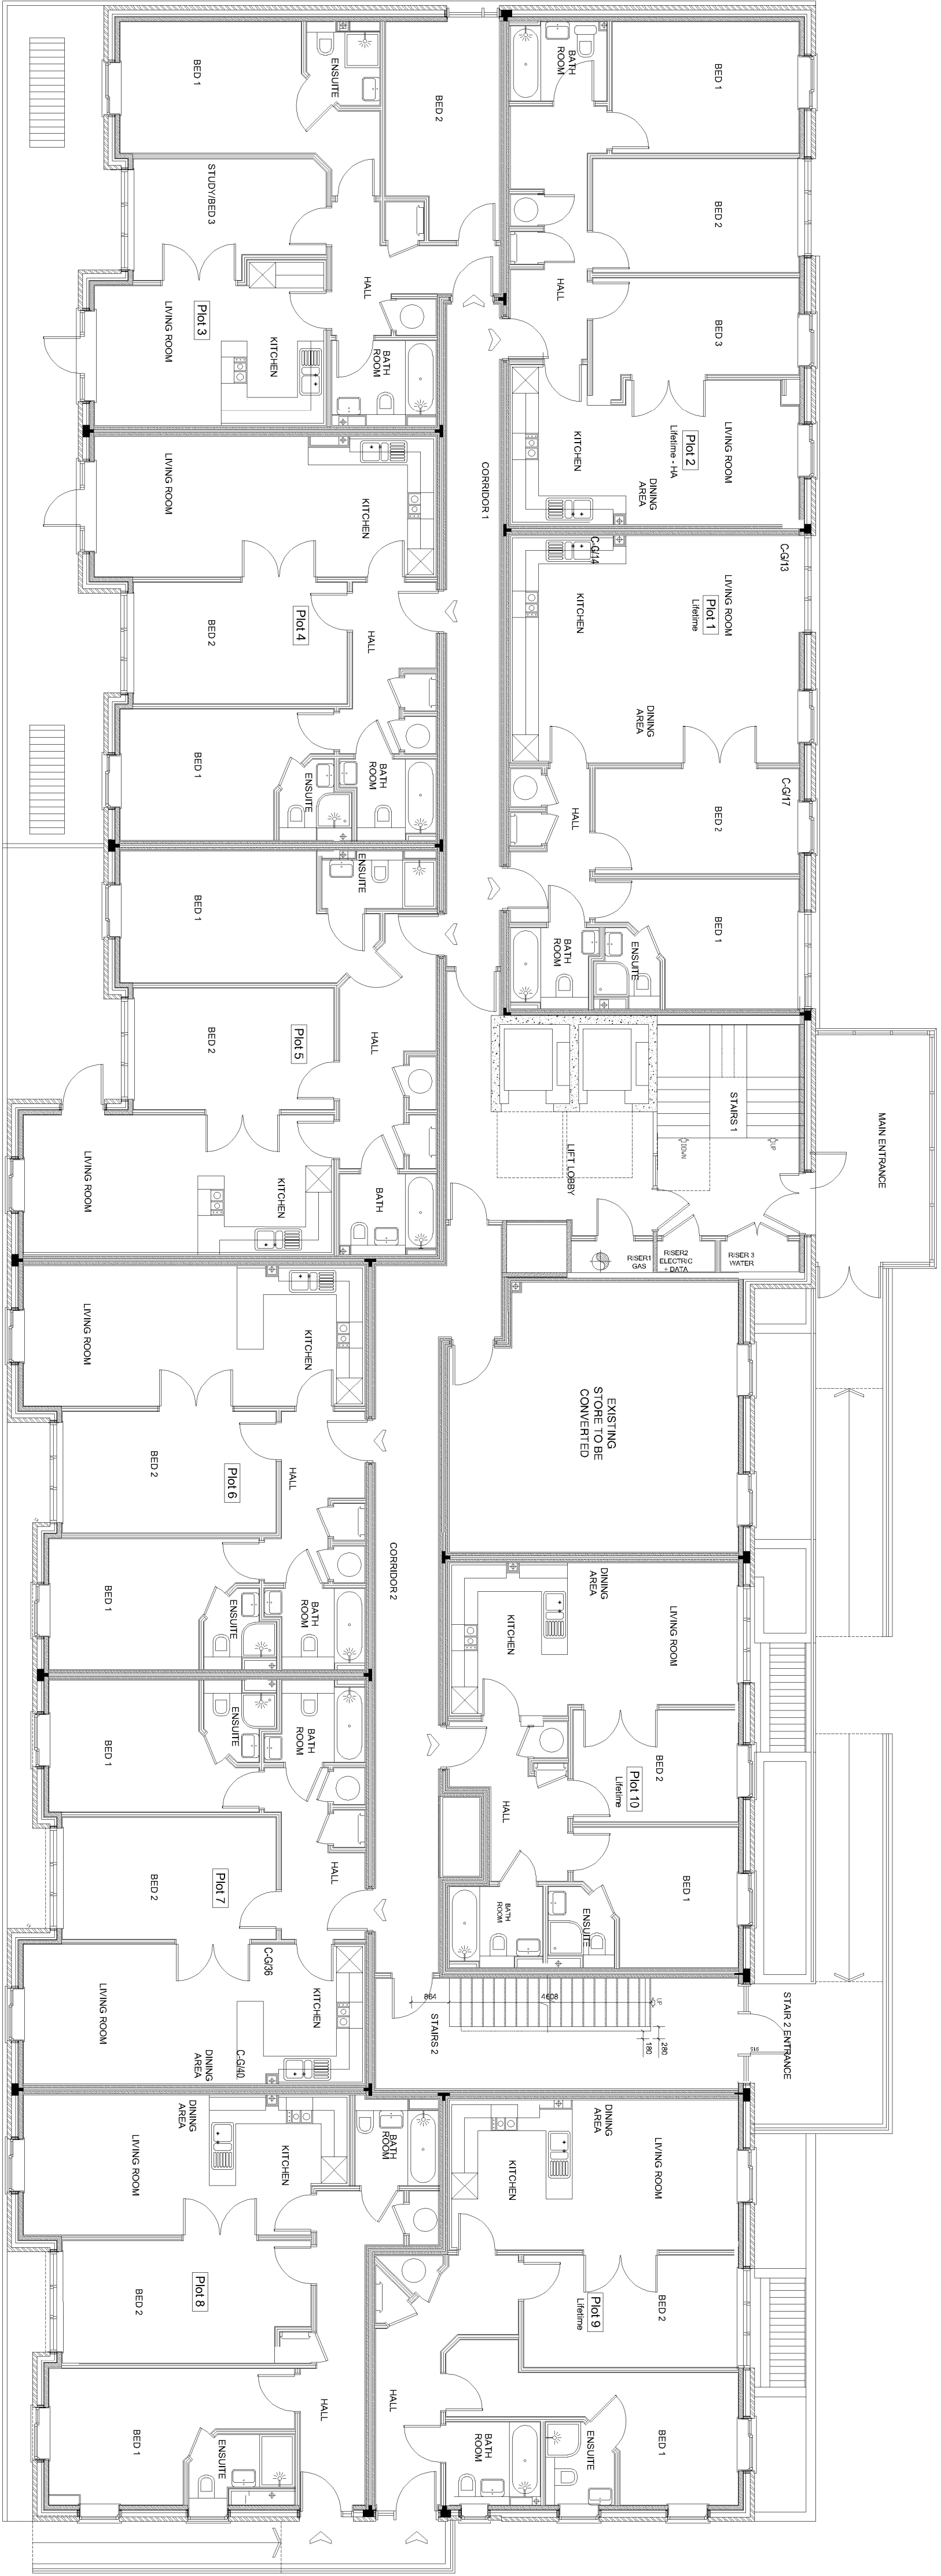

EXISTING GROUND FLOOR PLAN

NOTE

THIS DRAWING IS THE COPYRIGHT OF AMASIA ARCHITECTS LTD AND MAY NOT BE COPIED, ALTERED OR REPRODUCED IN ANY FORM, OR PASSED TO A THIRD PARTY WITHOUT THE WRITTEN CONSENT OF AMASIA ARCHITECTS LTD. DIMENSIONS SHOULD BE CHECKED AND VERIFIED ON SITE AND ANY DISCREPANCIES SHOULD BE REPORTED TO THE ARCHITECT. USE FIGURED DIMENSIONS ONLY.
IF IN DOUBT ASK FOR CONFIRMATION.

KEY:

- PROPOSED FLAT
- EXISTING FLATS
- EXISTING COMMUNAL AREAS

REV	DESCRIPTION	DRAWN	DATE
REVISIONS			

PROPOSALS

TYPE ADDRESS
CONSTABULARY CLOSE
WEST DRAUGHTON
GREATER LONDON
UB7 7GE

CLIENT
KEARNS PREMIER HOMES

SCALE: 1:100
DRAWN: AI
DATE: JULY 22
EXISTING & PROPOSED
GROUND FLOOR PLAN

