



This drawing to be read in conjunction with Drg No 4470/02

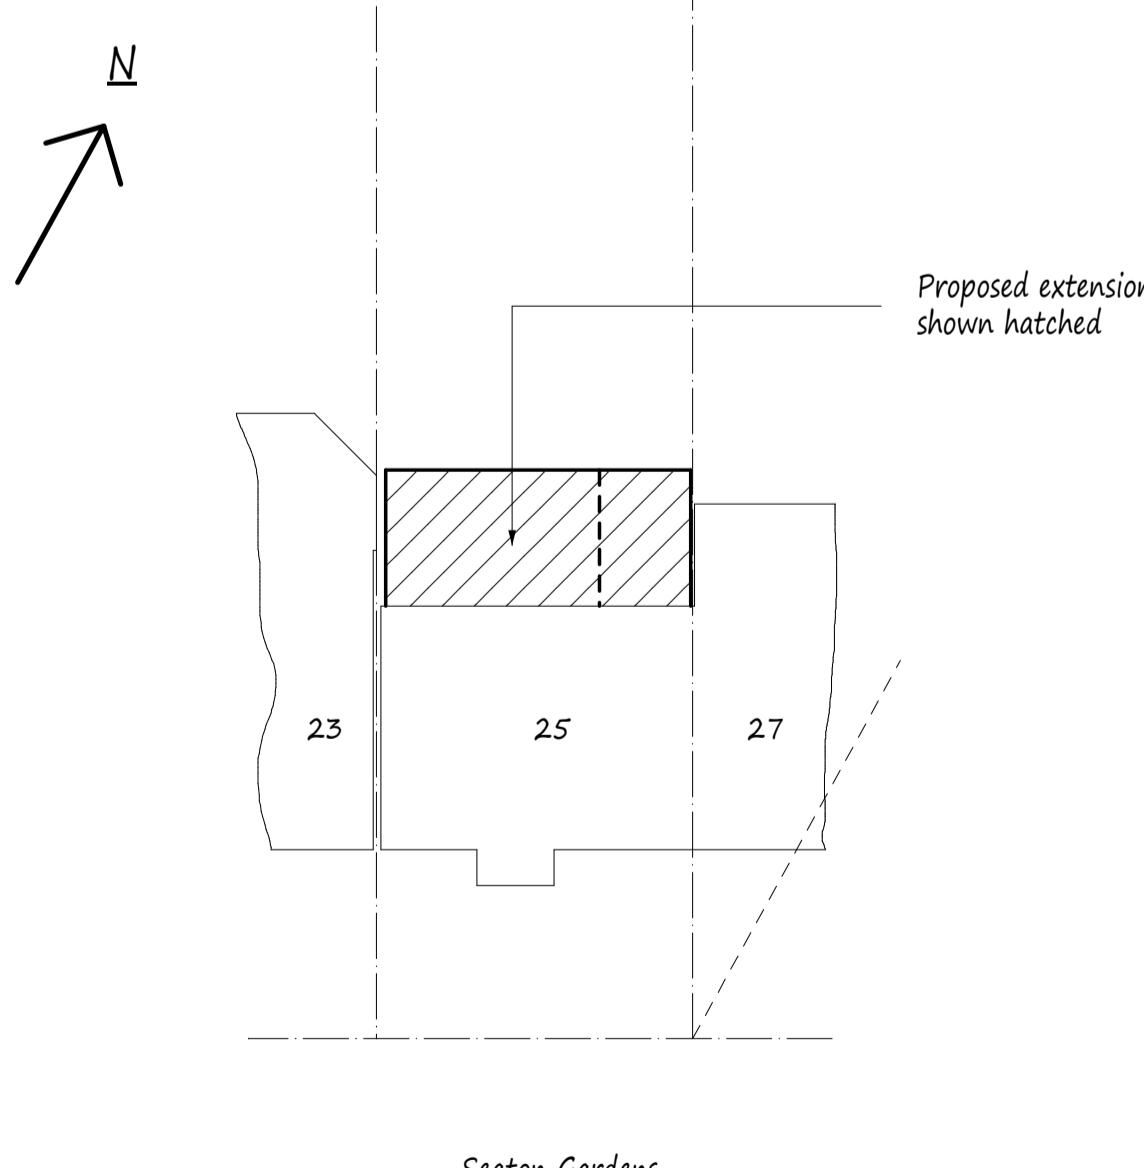

Site Plan scale 1:200

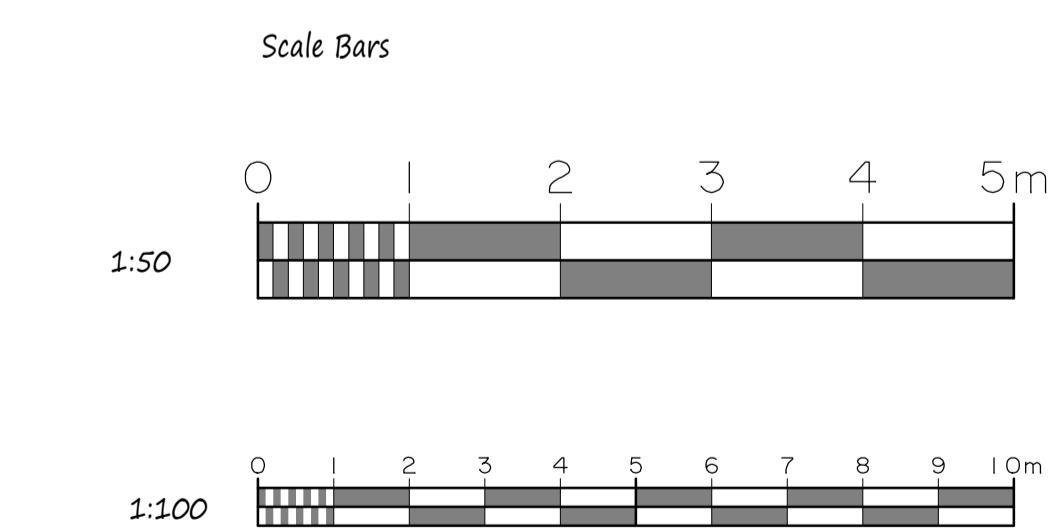

A	Date	Revisions
---	------	-----------

Copyright

Pottle & Co Ltd.  
Building Design &  
Management Services

Suite A  
128 Manor Way  
Ruislip  
Middlesex  
HA4 8HR

Tel: 01895 622800  
www.pottle.uk.com

Client  
Mr & Mrs Oakley

Job Title

25 Seaton Gardens  
Ruislip  
Middlesex

Drawing Title  
Proposed Part Two Storey, Part Single Storey Rear Extension.

Scale  
1:50. 100. 200

Date November 2020	Drawn by MDP
-----------------------	-----------------

Drg No. 4470/01
--------------------