



Proposed Ground Floor Plan

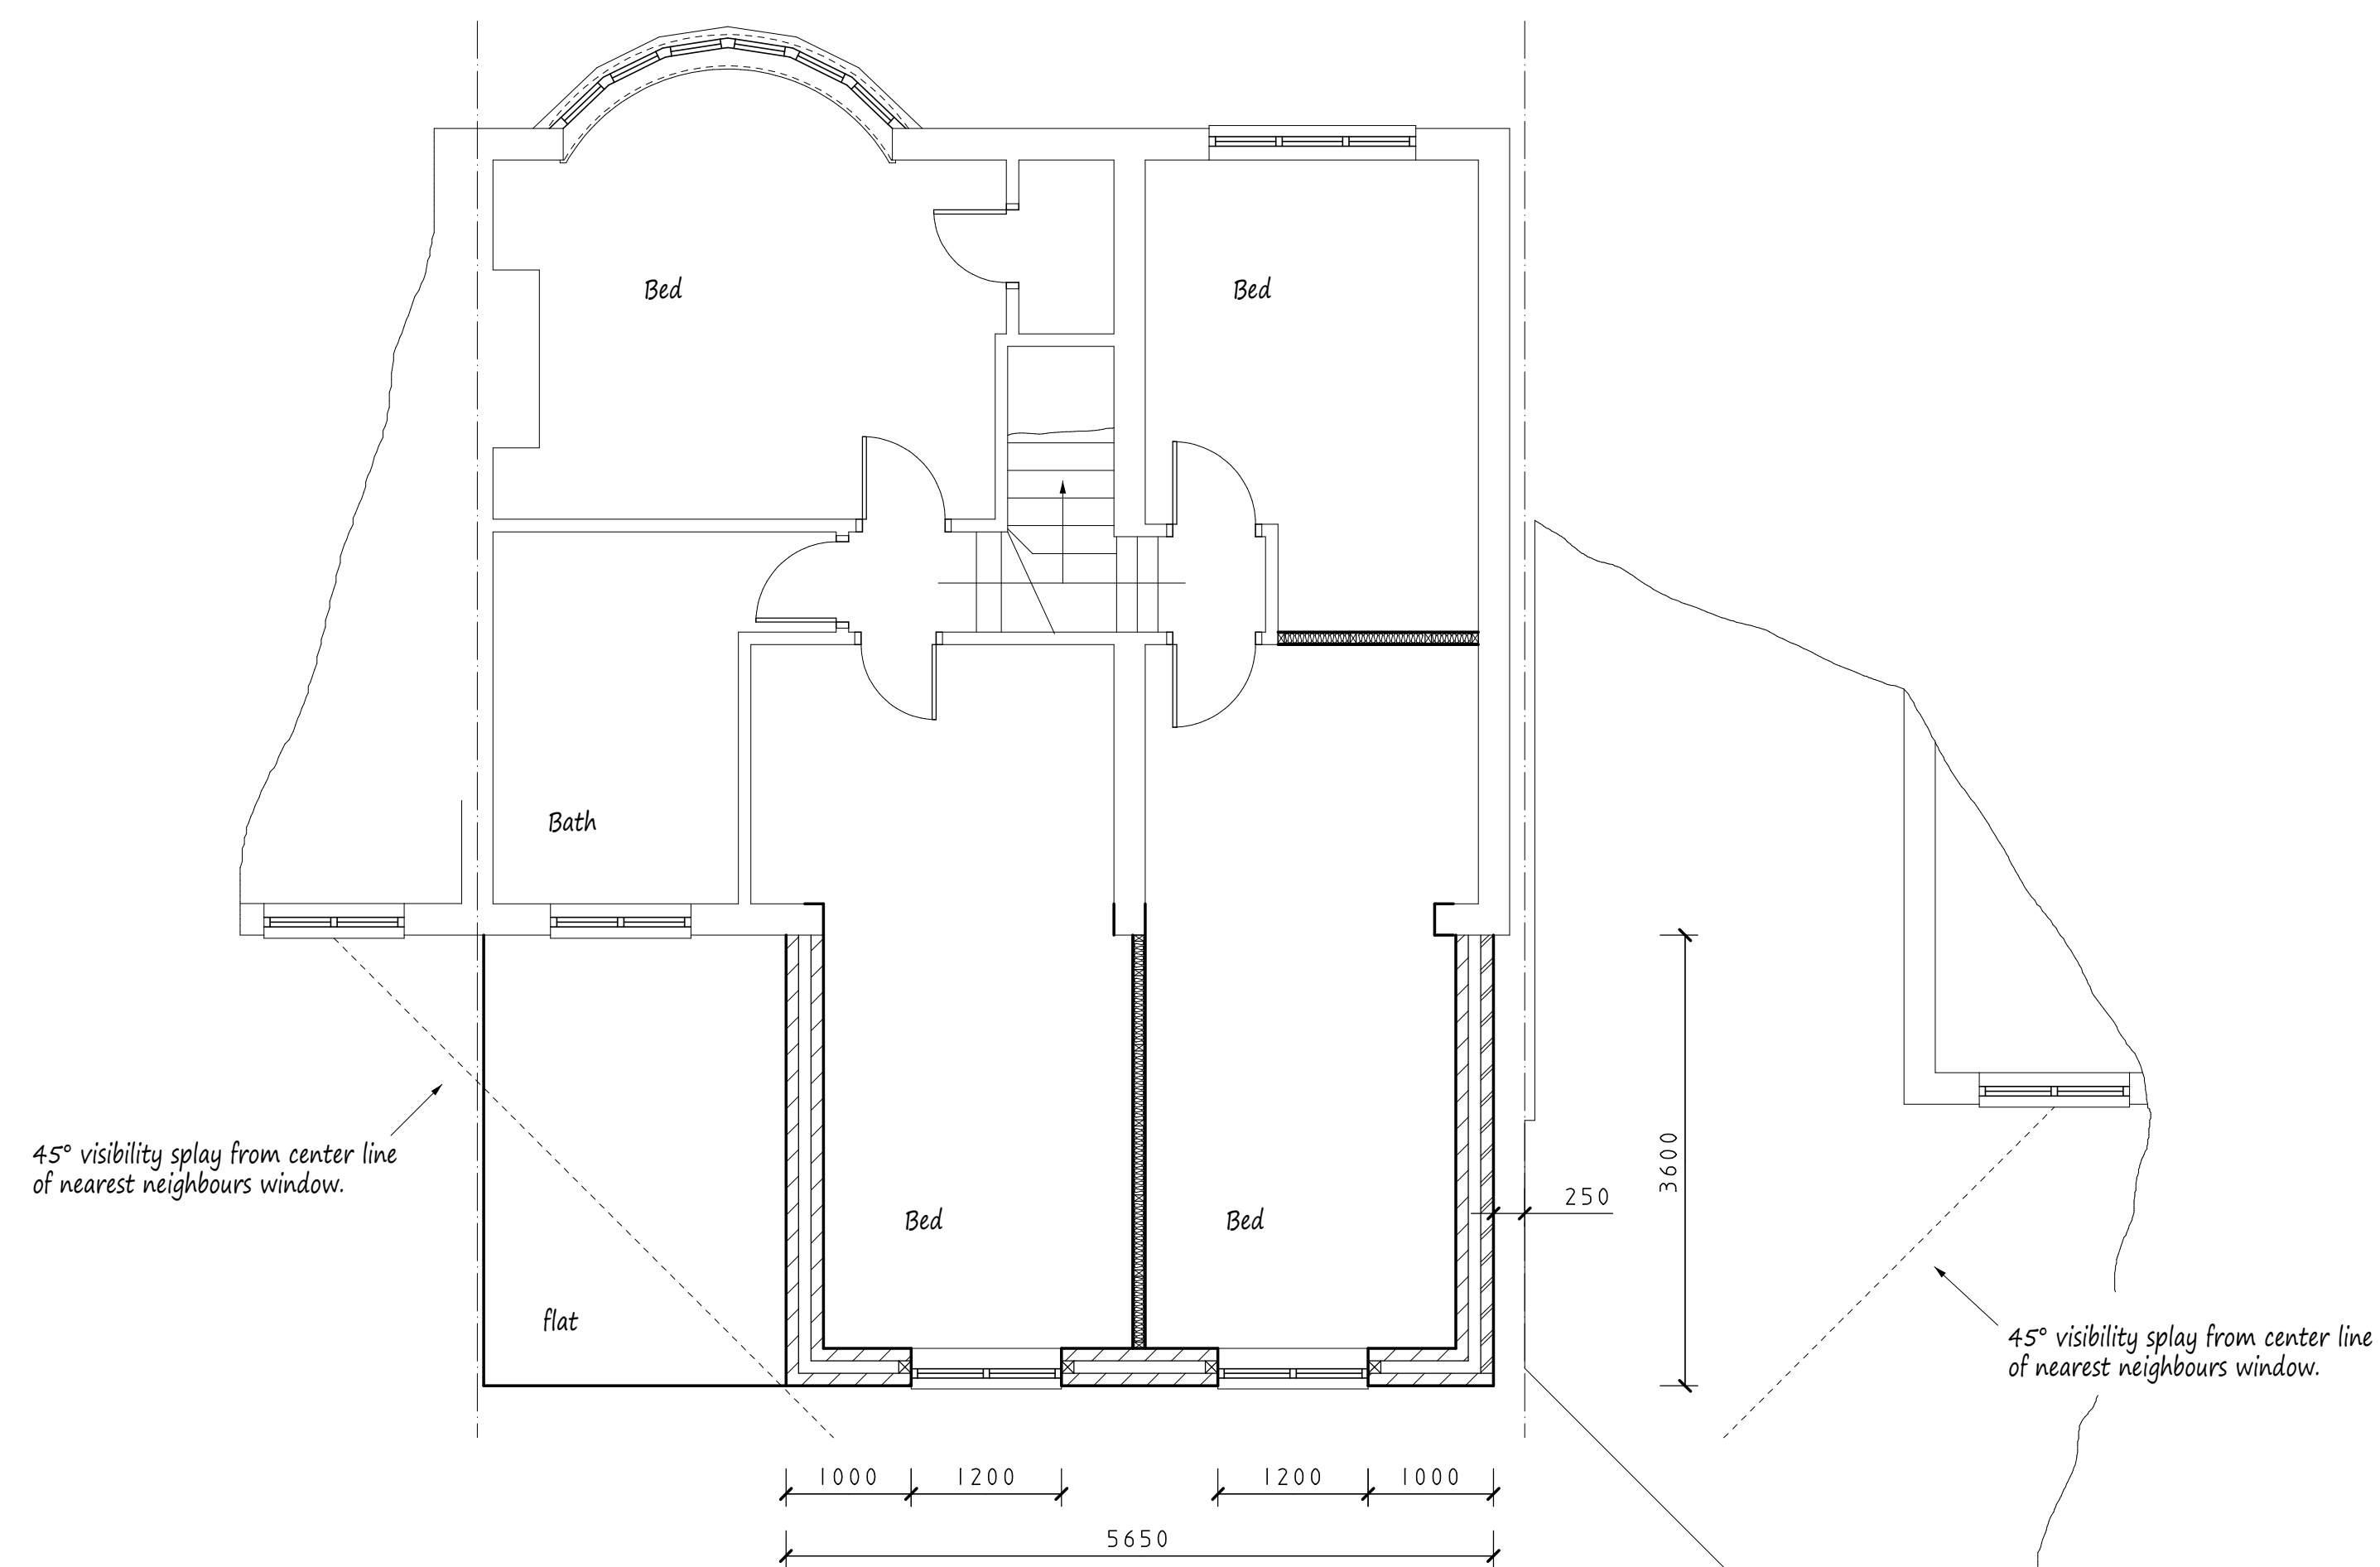

Proposed First Floor Plan


This drawing to be read in conjunction with Drg No 4470/01

Proposed Elevations - All Materials to Match Existing

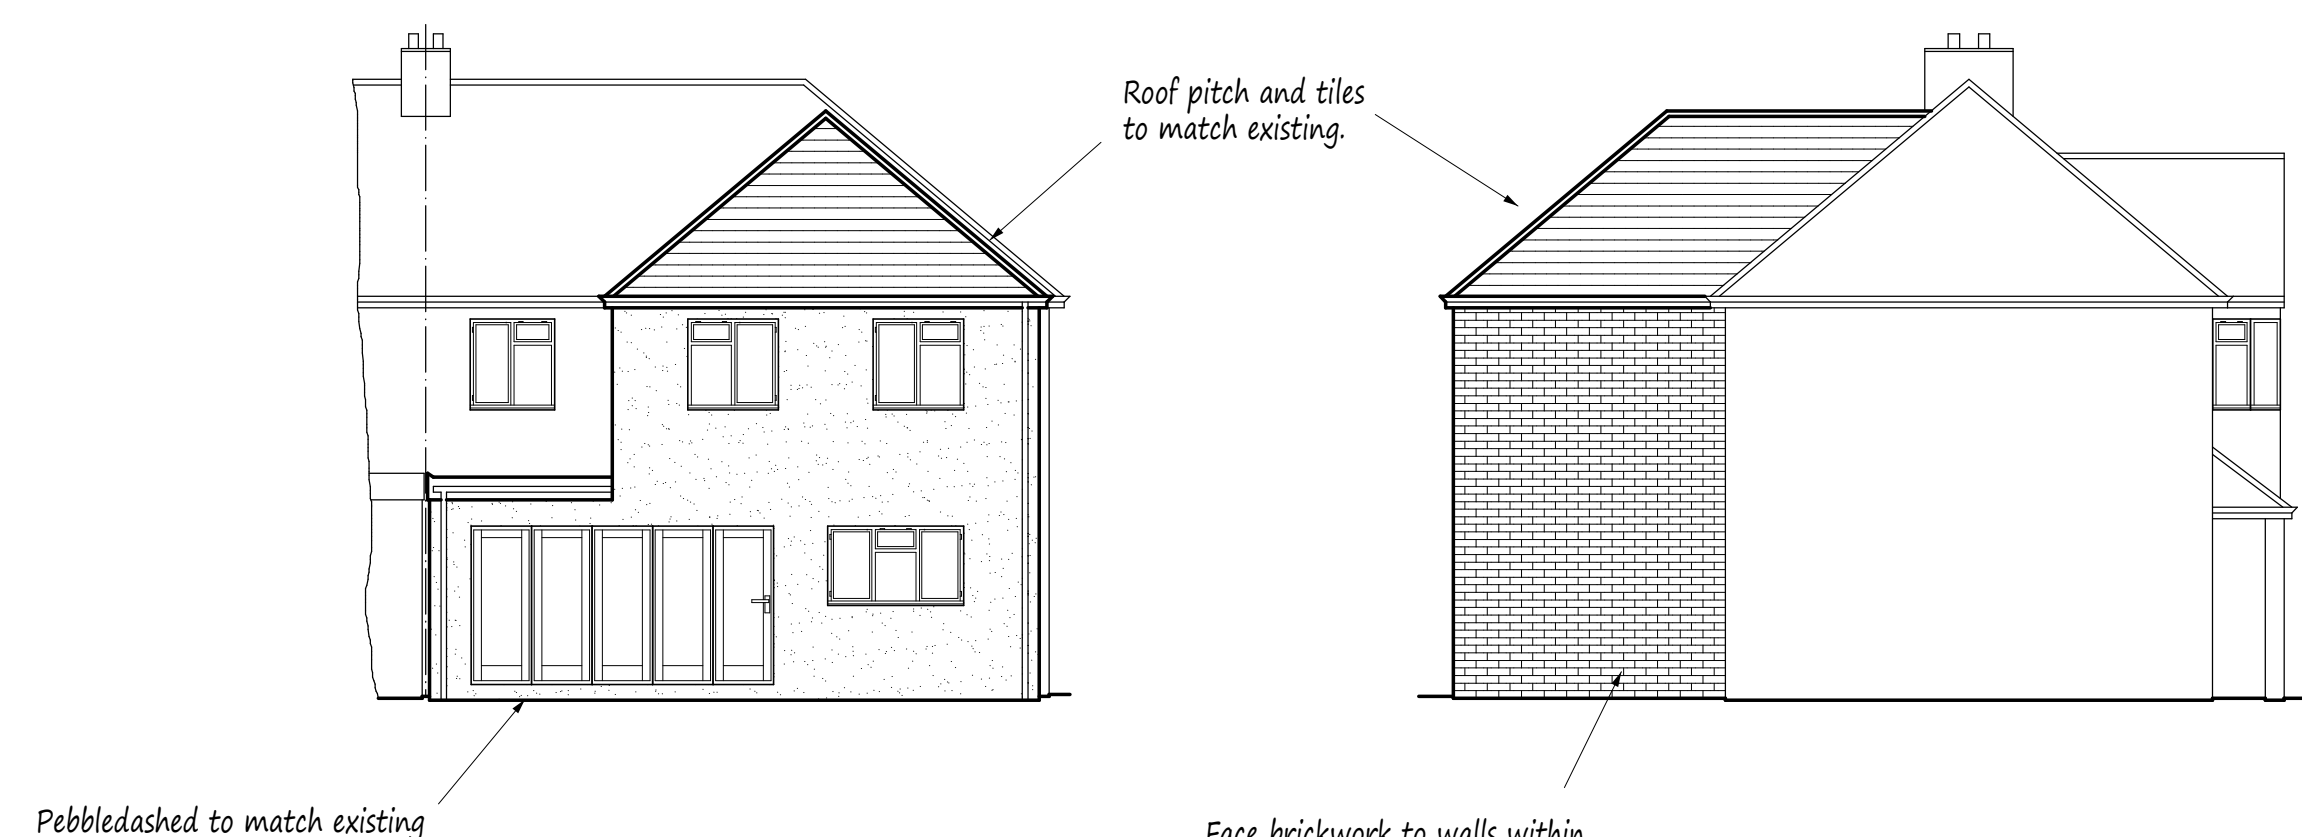


Rear Elevation

Side Elevation

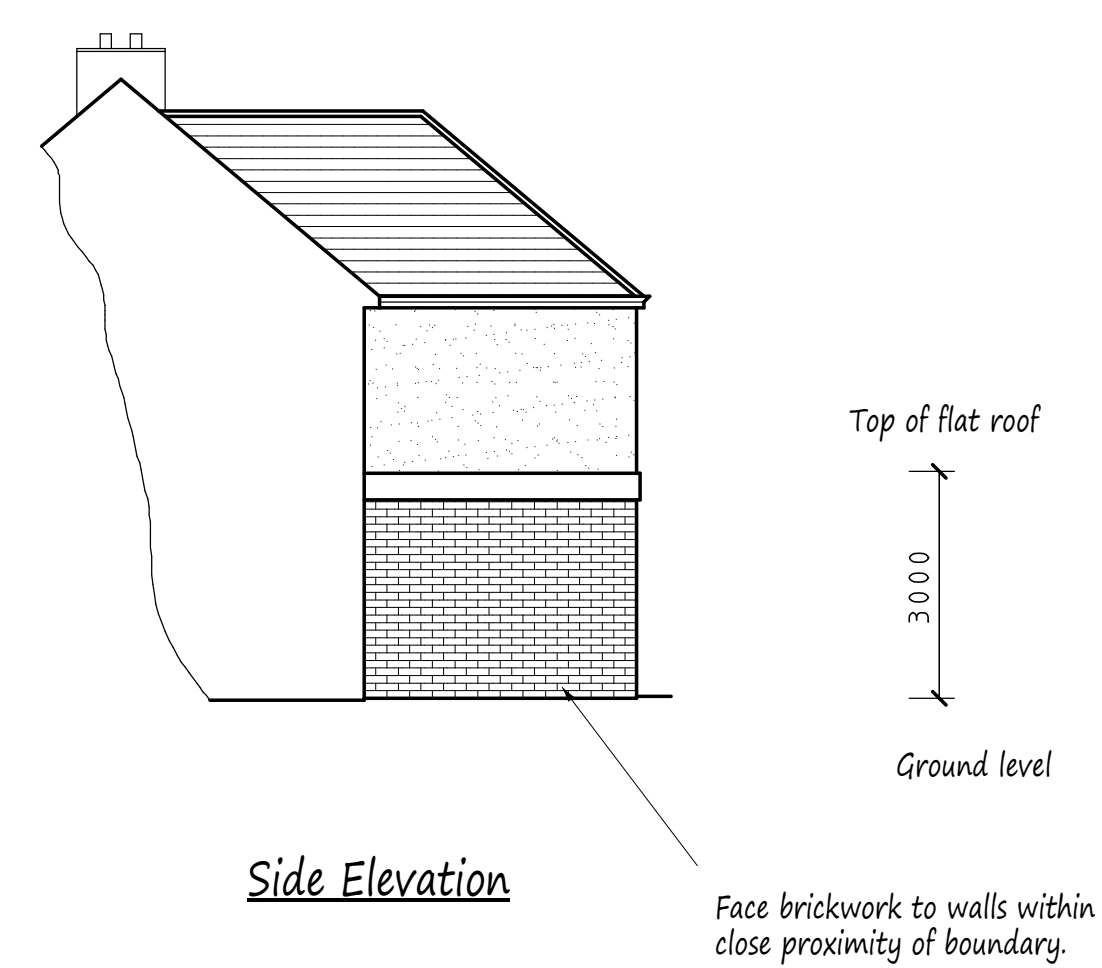

Side Elevation

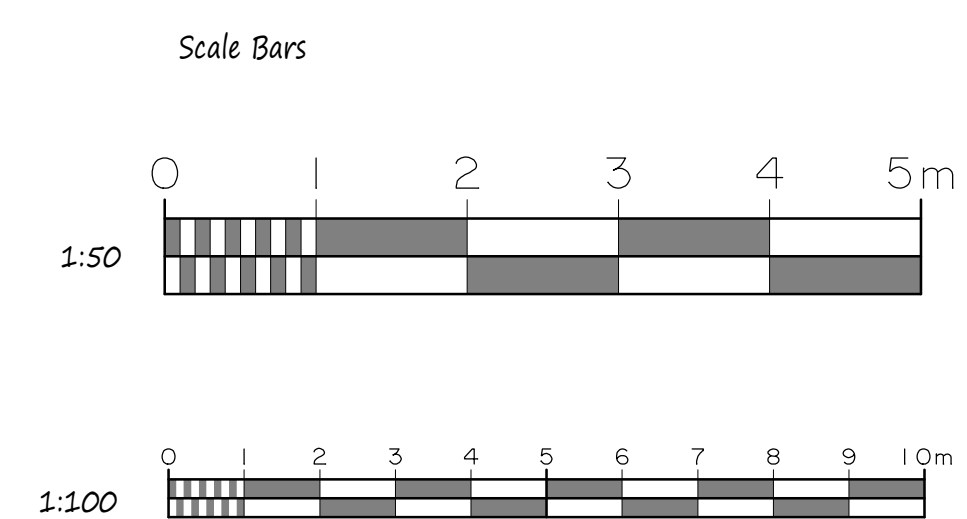

NOTES:
All dimensions must be checked on site and not scaled from this drawing.

A	Date	Revisions

Copyright
Pottle & Co Ltd.
Building Design &
Management Services
Suite A
128 Manor Way
Ruislip
Middlesex
HA4 8HR
Tel: 01895 622800
www.pottle.uk.com

Client
Mr & Mrs Oakley
Job Title
25 Seaton Gardens
Ruislip
Middlesex

Drawing Title
Proposed Part Two Storey, Part
Single Storey Rear Extension.

Scale
1:50, 1:100

Date
November 2020

Drawn by
MDP

Drg No.
4470/02