




SCALE 1:200 0 4M 8M 12M 16M 20M
 SCALE 1:500 0 10M 20M 30M 40M 50M
 SCALE 1:1250 0 25M 50M 75M 100M 125M

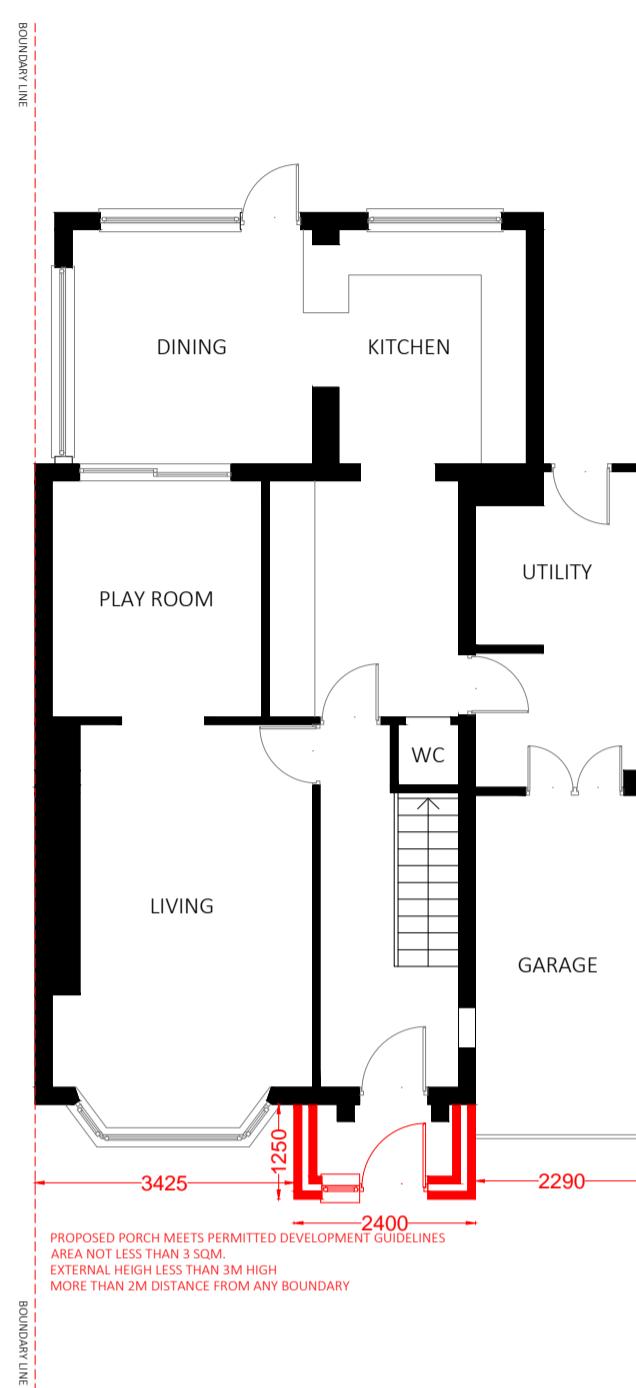


PROPOSED PLAN - GROUND FLOOR
(SCALE 1:100)

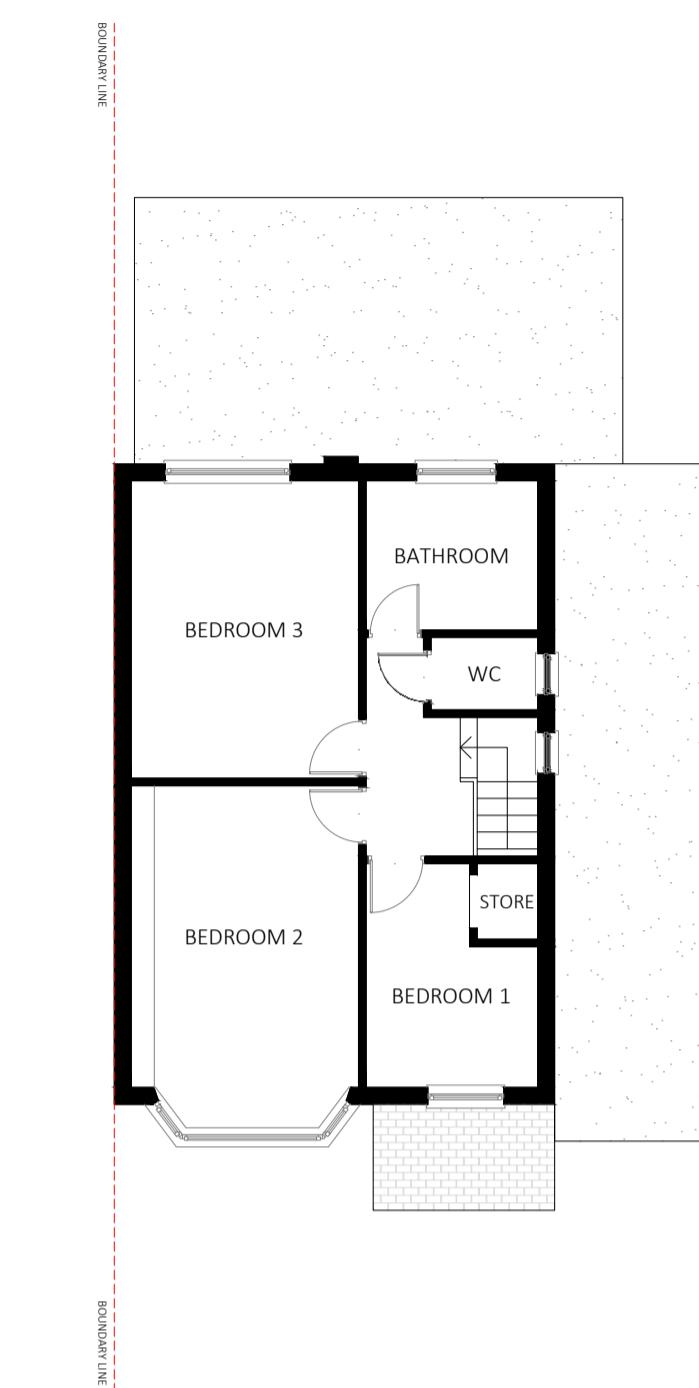

PROPOSED PLAN - FIRST FLOOR
(SCALE 1:100)

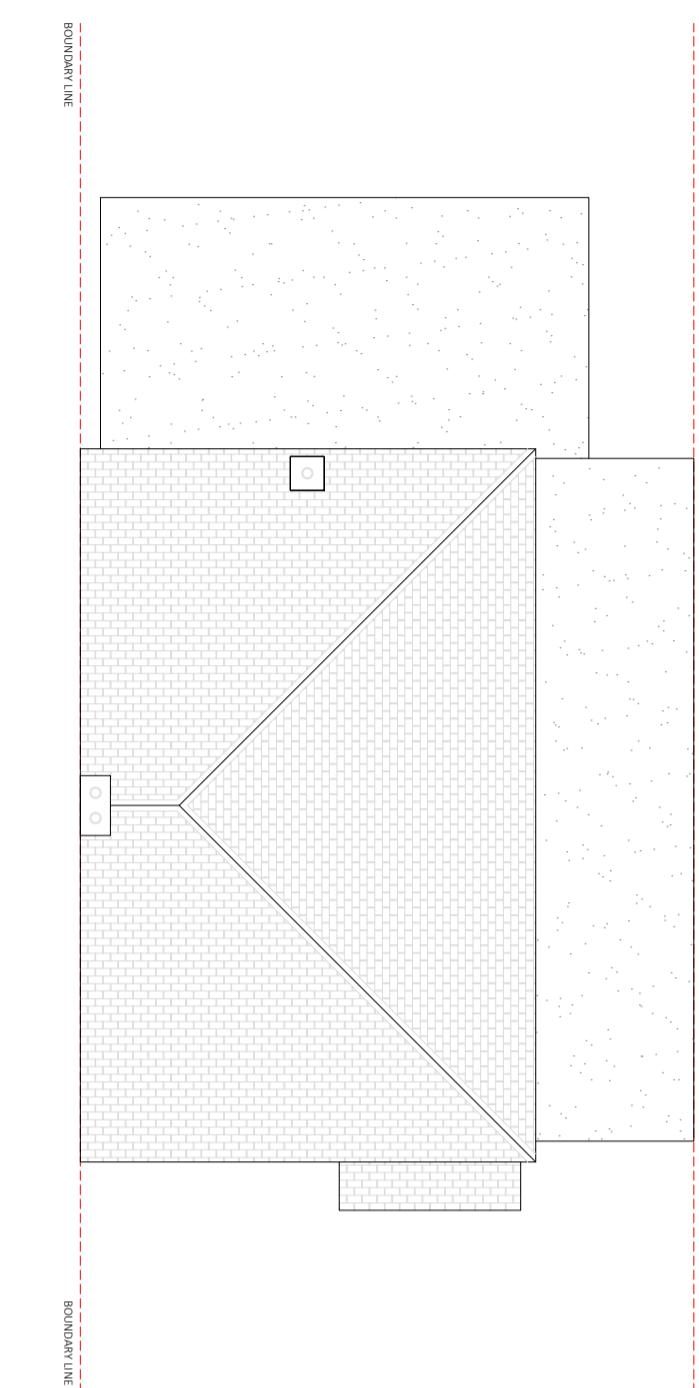


PROPOSED PLAN - ROOF PLAN
(SCALE 1:100)

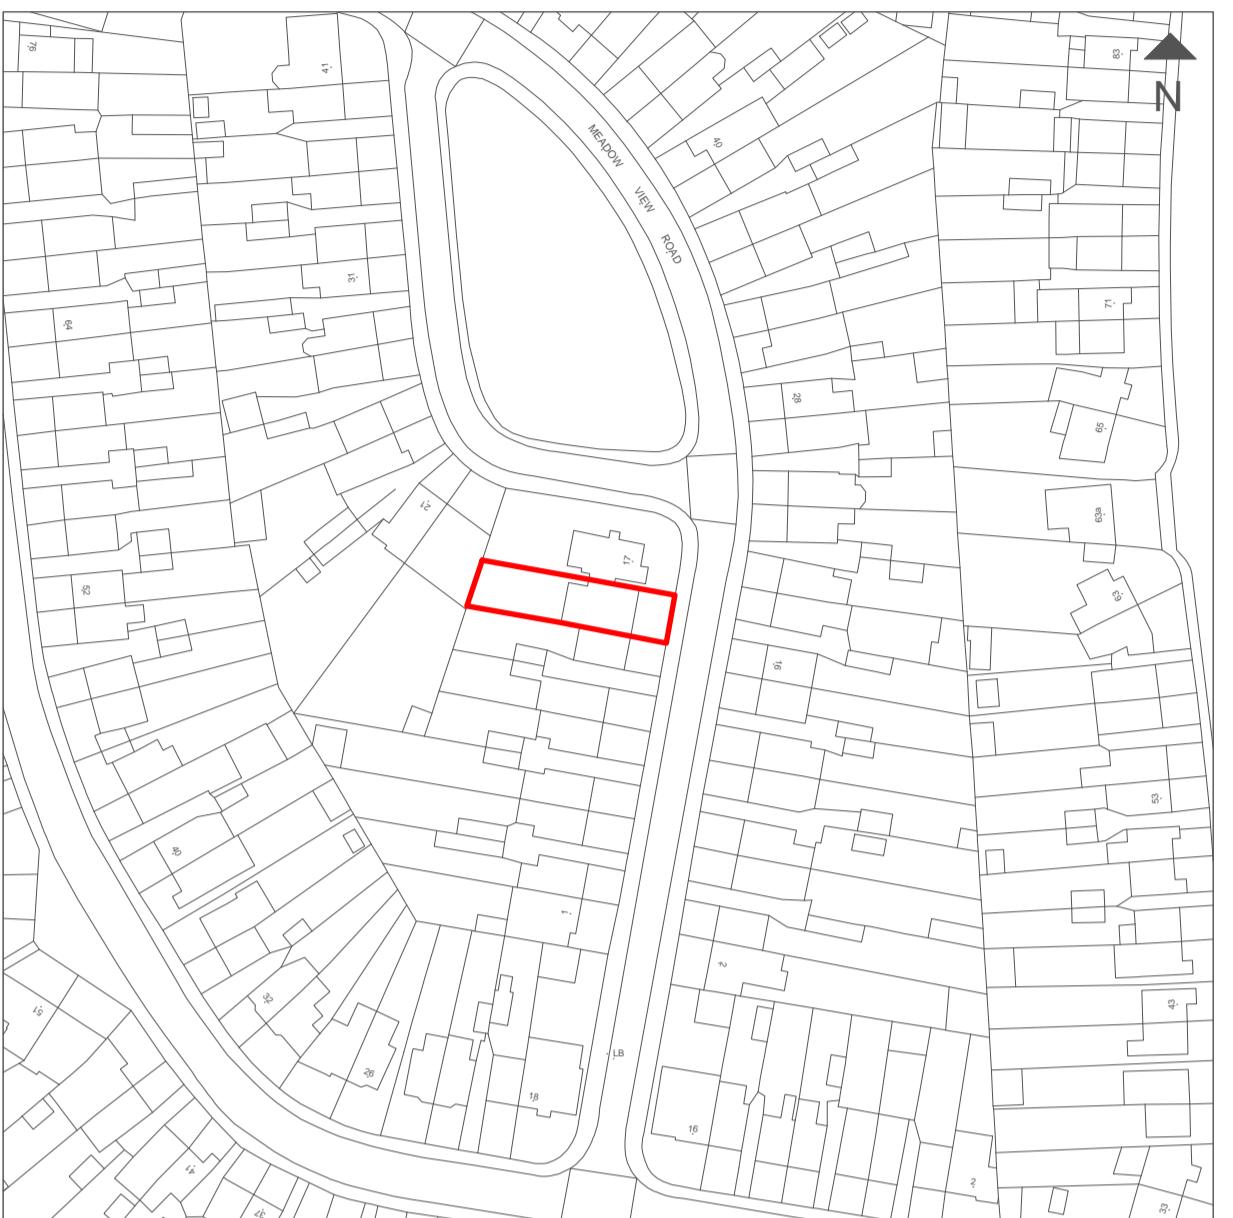

LOCATION PLAN
(SCALE 1:1250)




PROPOSED ELEVATION - FRONT
(SCALE 1:100)

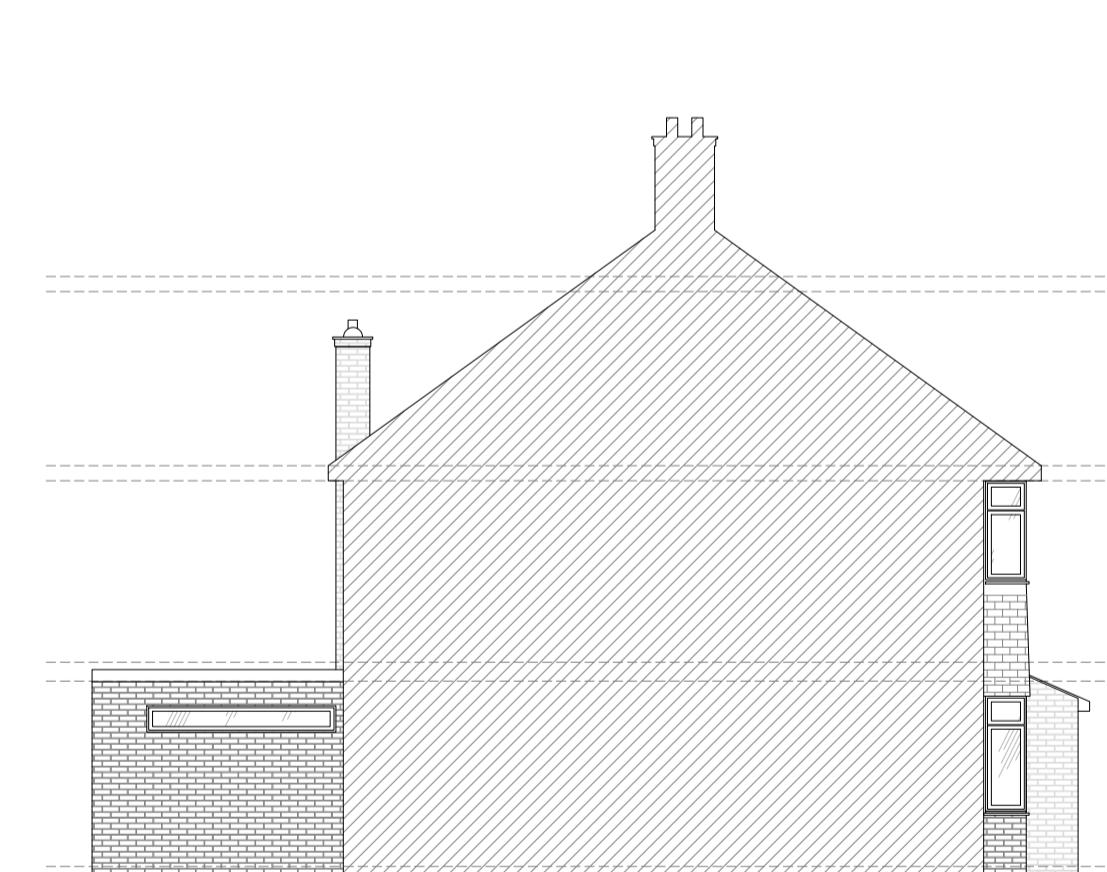


PROPOSED ELEVATION - SIDE I
(SCALE 1:100)



PROPOSED ELEVATION - REAR
(SCALE 1:100)

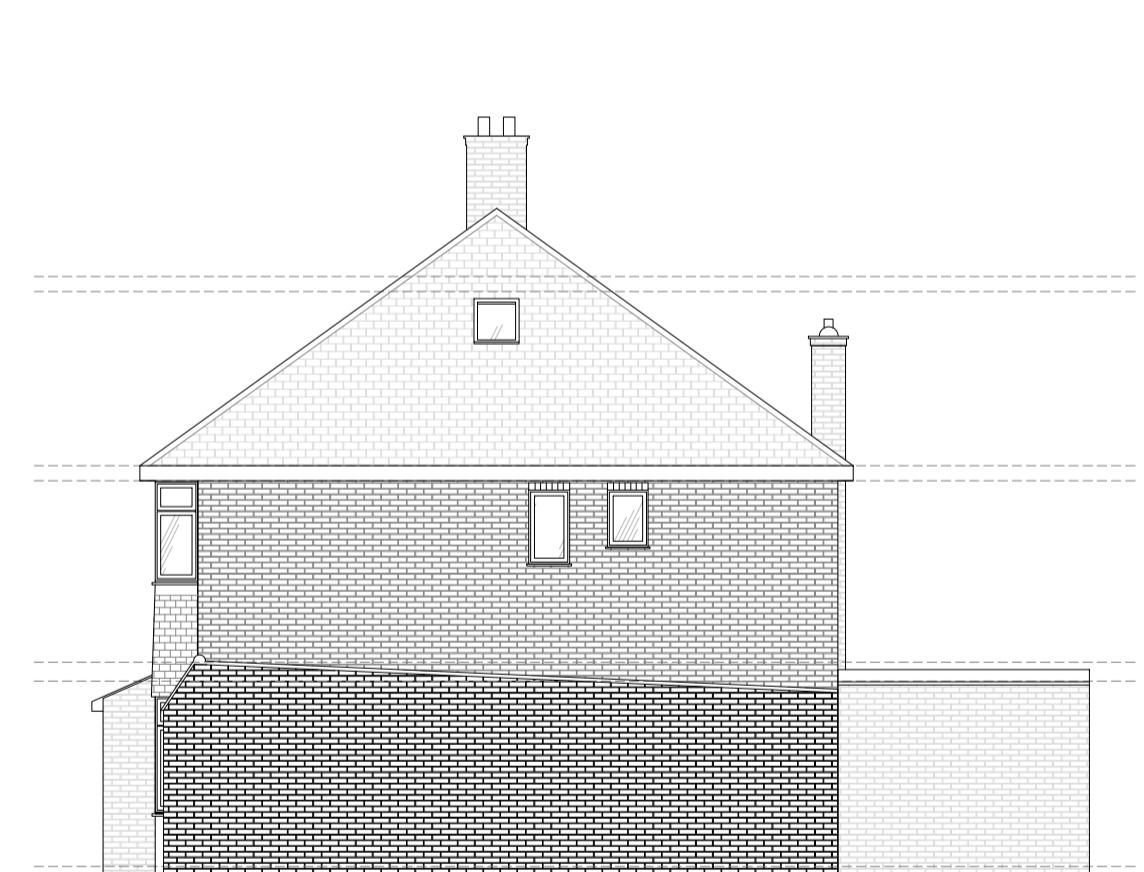

PROPOSED ELEVATION - SIDE II
(SCALE 1:100)

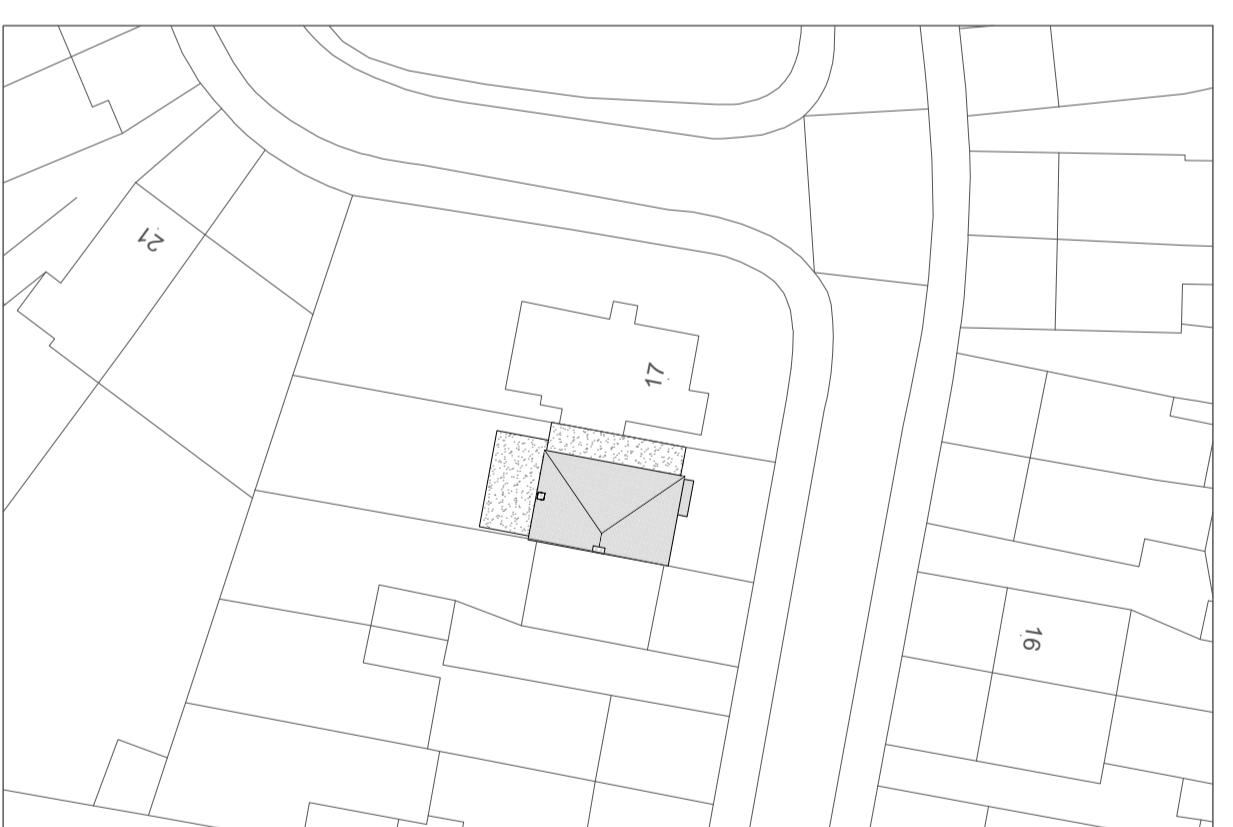

PROPOSED SITE PLAN
(SCALE 1:500)

NOT APPROVED FOR CONSTRUCTION

All measurements to be checked on site and not scaled from this drawing.
 Any discrepancies to be reported to The White House Design LTD.
 Party wall (etc) act 1997 to be agreed with adjoining neighbours prior to commencing.
 All works to the satisfaction of local authority inspector.
 No deviation from these drawing what so ever, unless agreed in writing with The White House Design LTD.

DESCRIPTION

PROPOSED PLANS & ELEVATIONS FOR FRONT PORCH

THE WHITE HOUSE DESIGN LTD

CONSULTING CIVIL AND STRUCTURAL ENGINEERS
 7 PROGRESS BUSINESS CENTRE
 WHITTLE PARKWAY SLOUGH BERKSHIRE SL1 6DQ
 TEL: 01628 660 444
 FAX: 01628 660 555

SITE ADDRESS:

15 MEADOW VIEW ROAD
 HAYES
 UB4 8EZ

REVISIONS

DATE:	16-01-2023	DRAWN BY:	KKC
SCALE:	1:100, 1:500, 1:1250 @ A1	CHECKED BY:	
DRAWING TITLE:	PLANNING	DRAWING NUMBER:	KKC/15/2022/B