


Notes:
do not scale:
detailed drawings and larger scale drawings take precedence. Figured dimensions only are to be taken from this drawing.
dimensions:
All building and site dimensions, levels and sewer invert levels at corners and junctions to be checked and verified by the contractor before the commencement of works. All dimensions are to be checked prior to the placement of orders for materials or the fabrication of work and any discrepancy, omission or error is to be reported to the Architect immediately for verification.
specification:
The Contractor is to comply with current Building Legislation, British Standard Specifications, Building Regulations etc. whether or not specifically stated on this drawing. This drawing must be checked against and read in conjunction with any structural or other relevant specialist and design documentation provided.

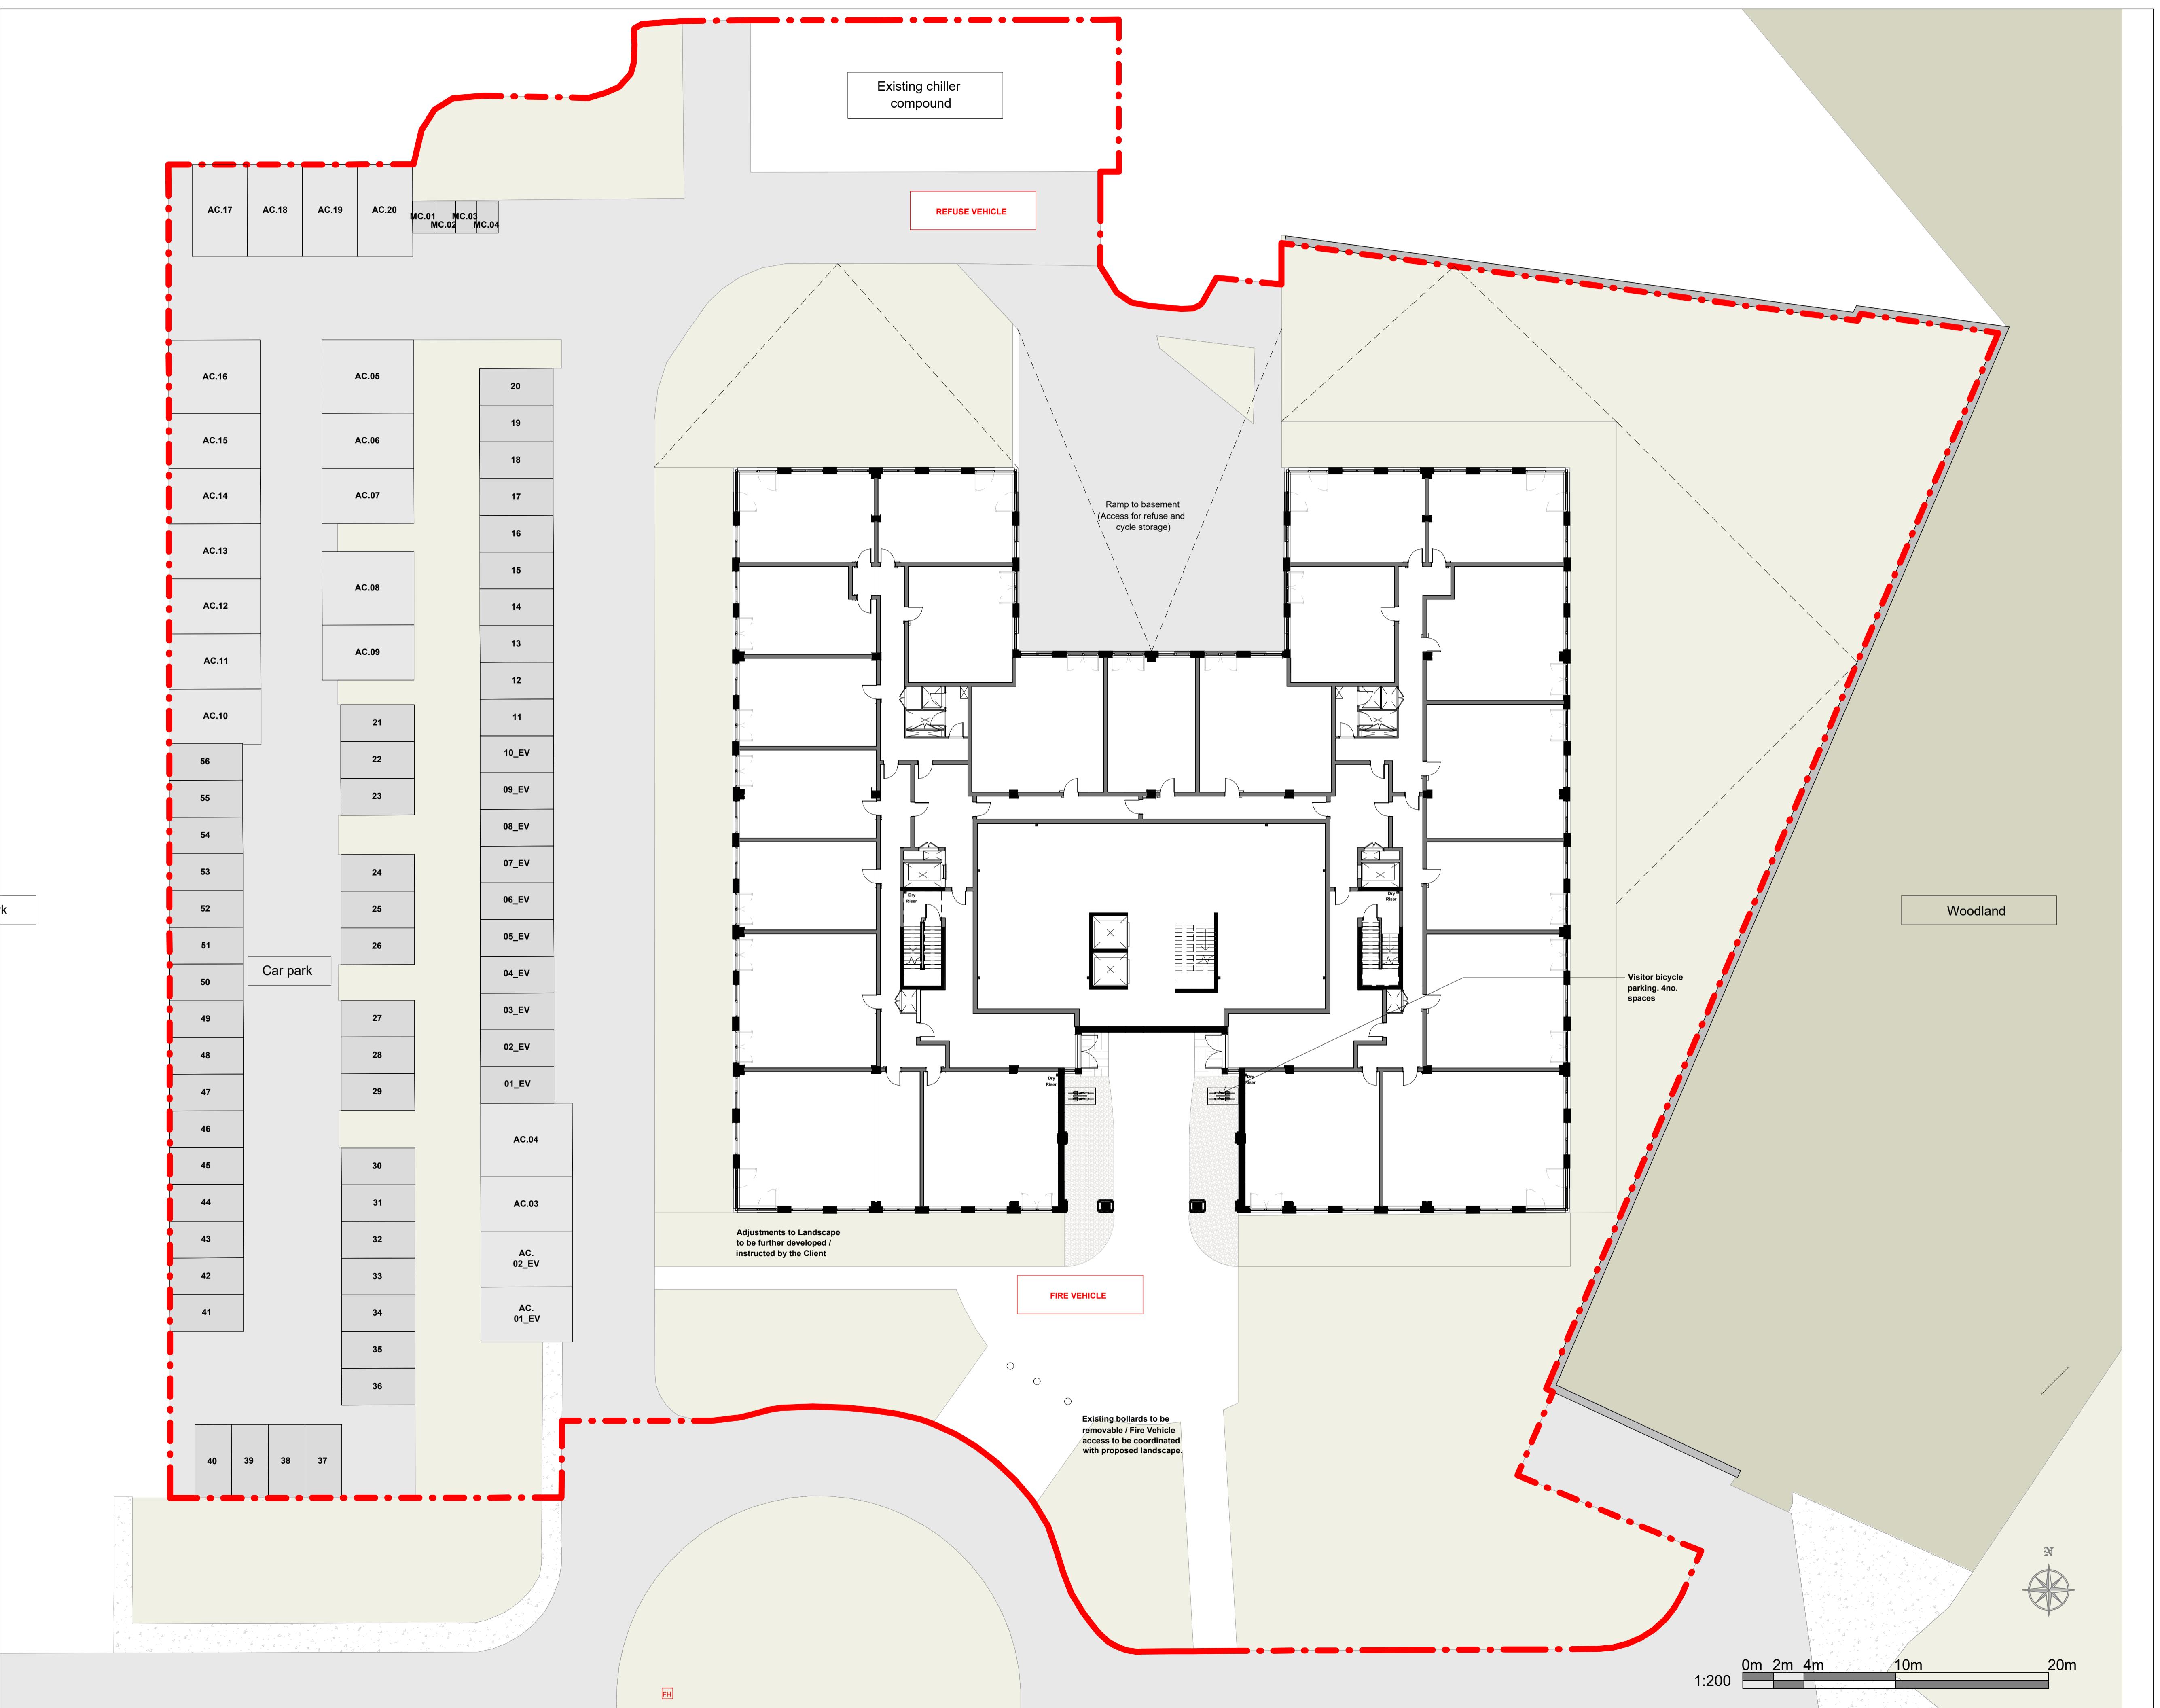

revisions:

client:
Marson

project:
Hayes Park, Hayes End Road,
Hayes UB40 8FE

description:
Site Plan



head office:
the old stone masons, 10 st johns st,
aberavon, monmouthshire, np7 5rt
tel: 01633 851125 fax: 01633 851127

newport:
first floor, 3 gold tops,
newport, south wales, np20 4pg
tel: 01633 245029

e-mail: info@jdwarchitects.co.uk
w: www.jdwarchitects.co.uk

drawn: LA scale: 1:200 @A1
date: 21/01/2024 sheet: SHEET of 1 OF
job drwg. no: jw1200-100 **rev:** 1

this drawing is copyright of the architect and may not be reproduced without licence