



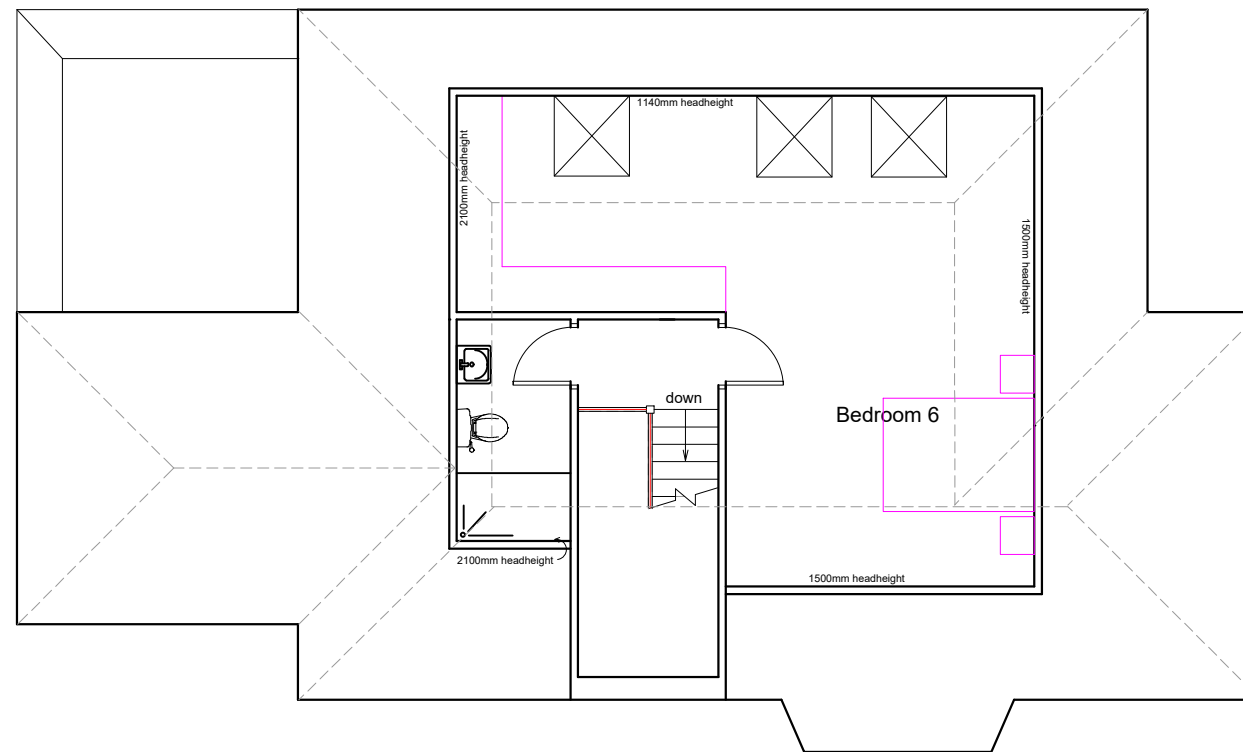

LOFT

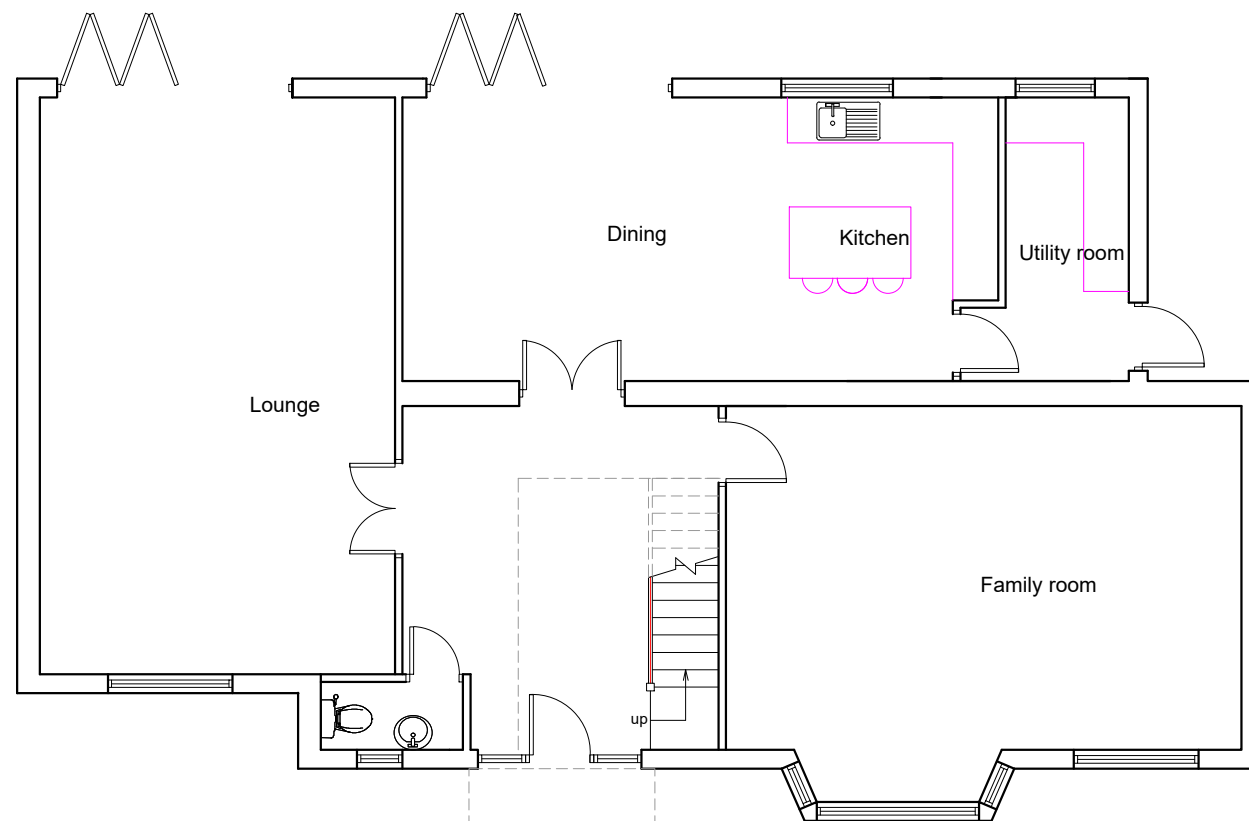


GROUND FLOOR



FIRST FLOOR

PROPOSED FLOOR PLANS

261 Long Lane, Uxbridge, UB10 9JR

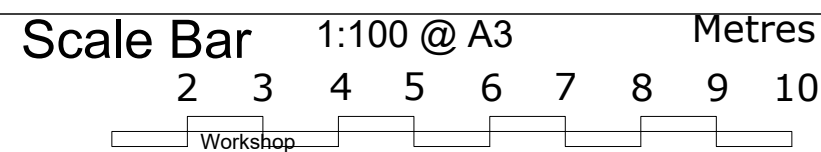

THE GILLETT MACLEOD PARTNERSHIP
Chartered Architects & Town Planning Consultants
1 High Road Old Eastcote Pinner Middlesex HA5 2EW tel. 0208 868 1333

Drg. No. 21/3445/306
Scale 1:100@A3
Date 27/07/21
Drawn by SB

REVISION	
(C)	drawer