


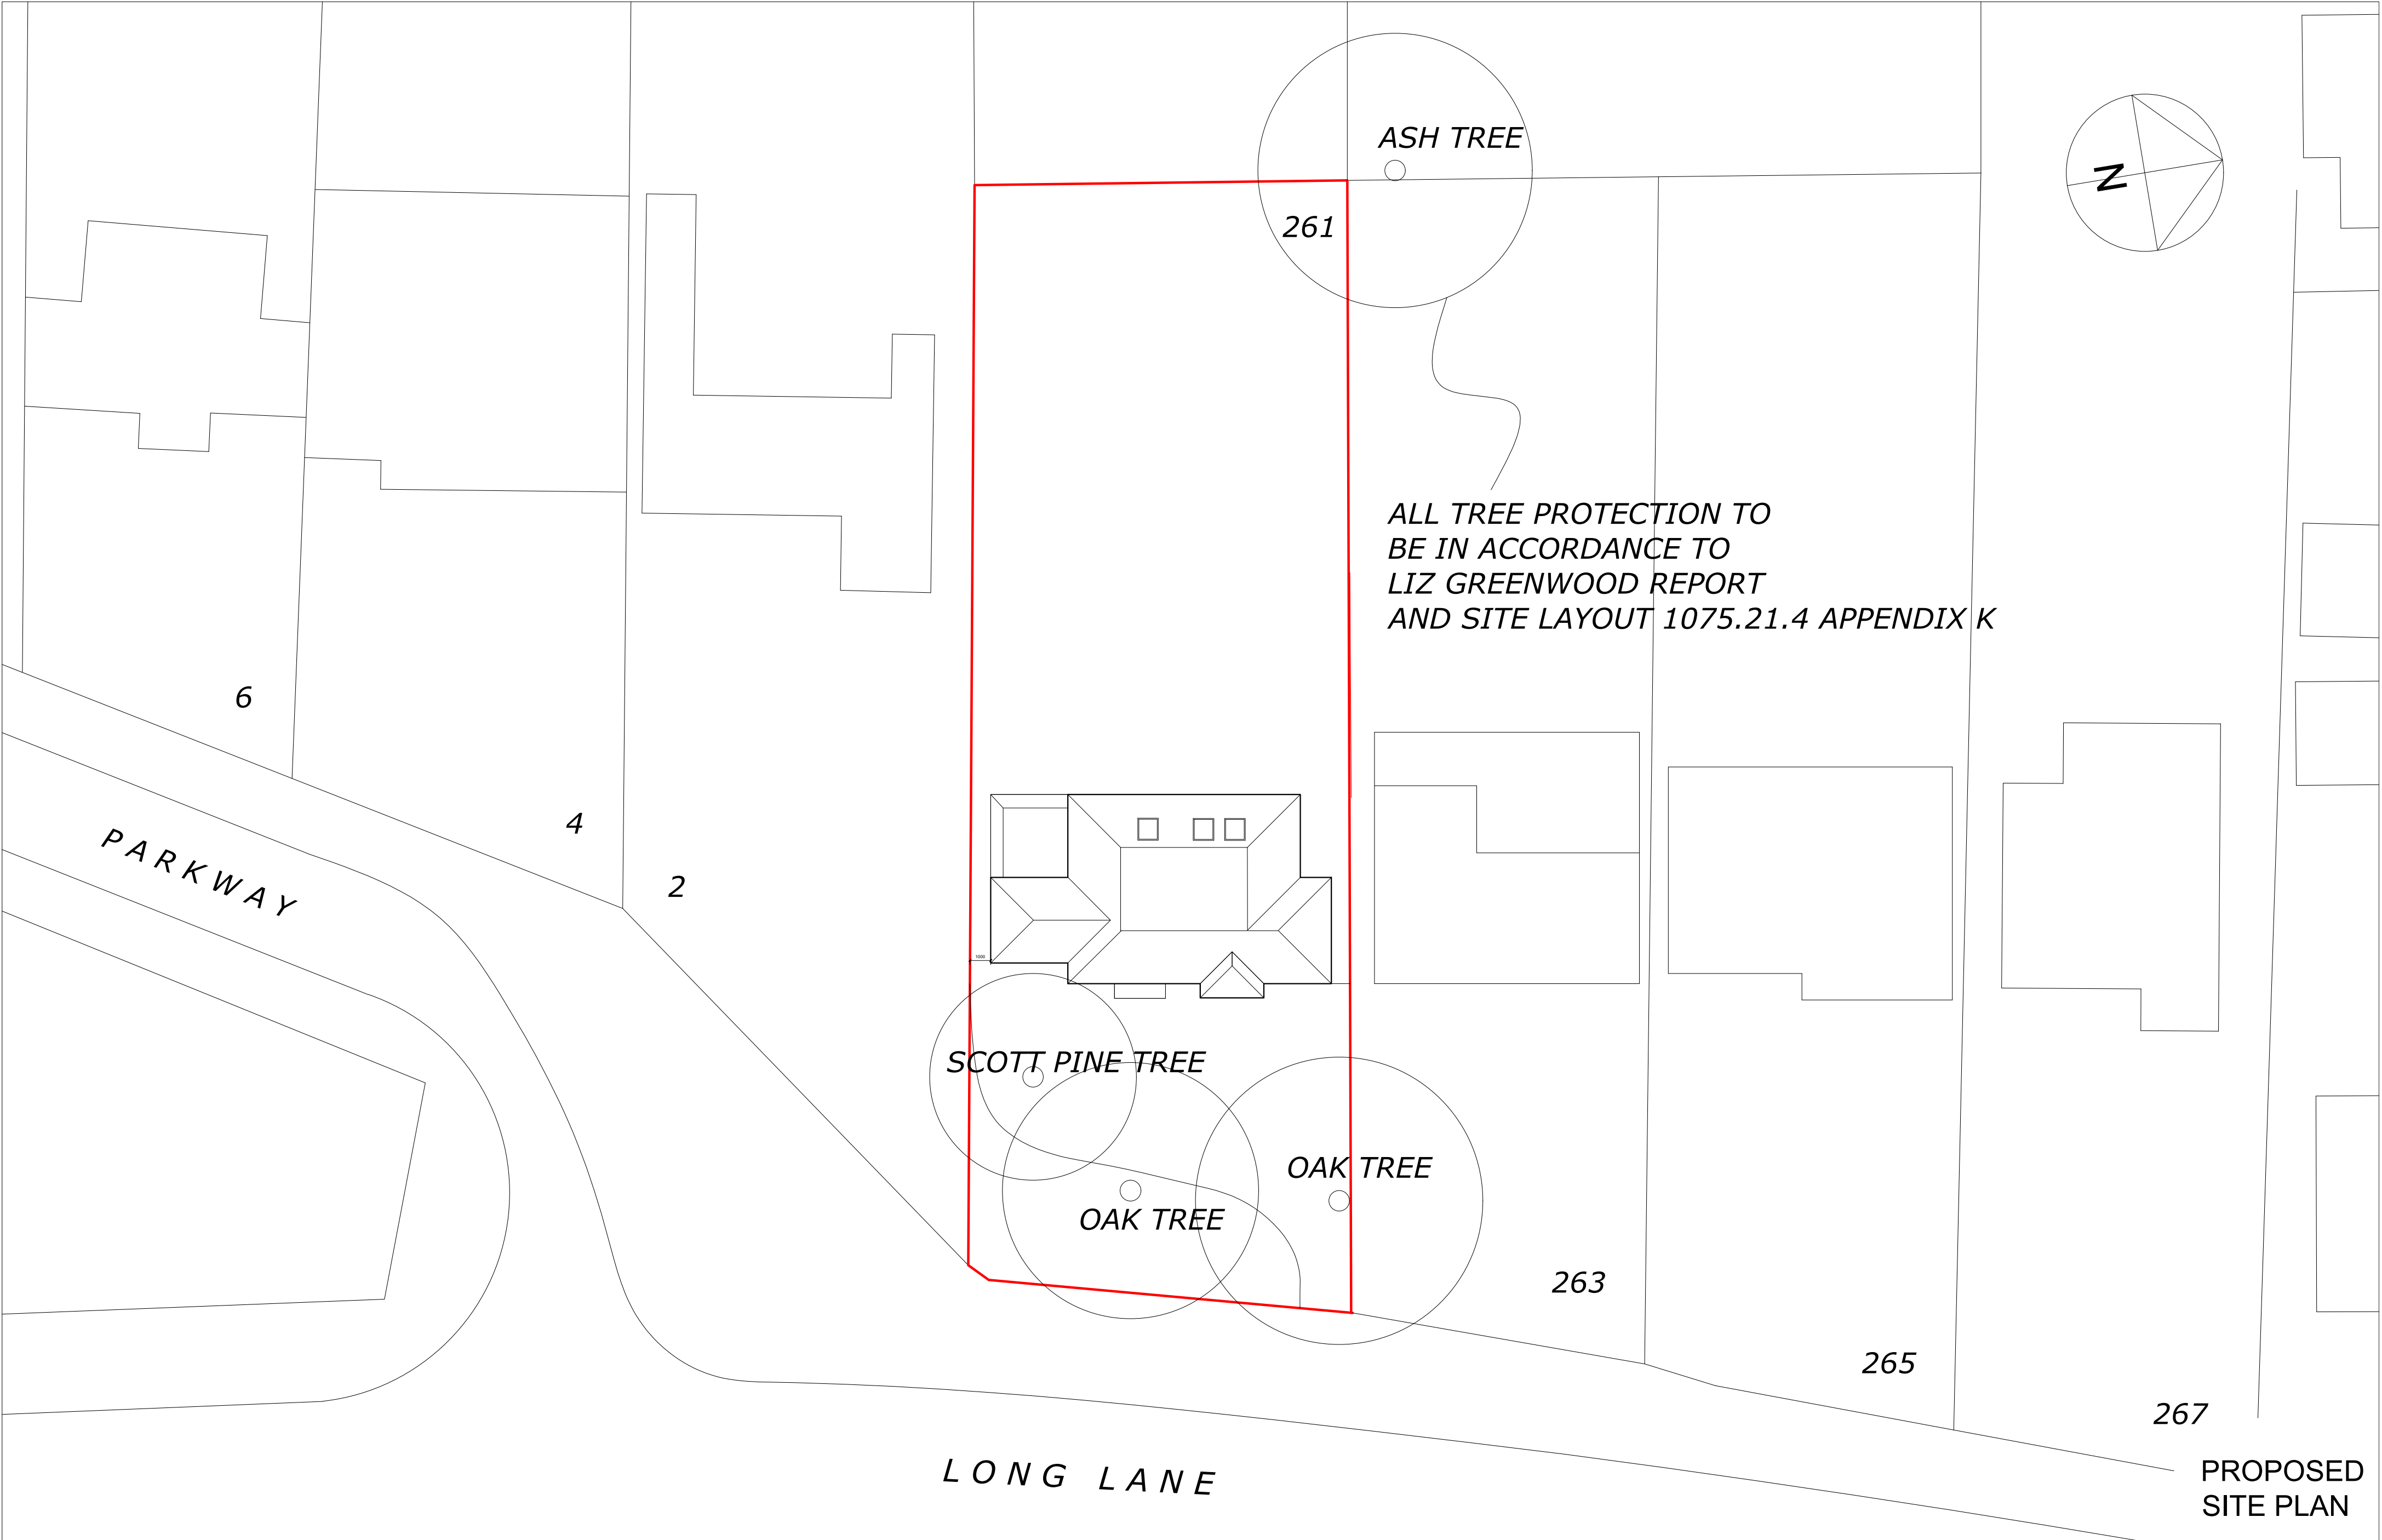

261 Long Lane, Uxbridge, UB10 9JR

Scale Bar

012345678910


Metres

1:200 @ A2



THE GILLETT MACLEOD PARTNERSHIP
Chartered Architects & Town Planning Consultants
1 High Road Old Eastcote Pinner Middlesex HA5 2EW tel. 0208 868 1333

Drg. No. 21/3445/303
Scale 1:200
Date 29/07/21
Drawn by SB

 

PROPOSED
SITE PLAN