




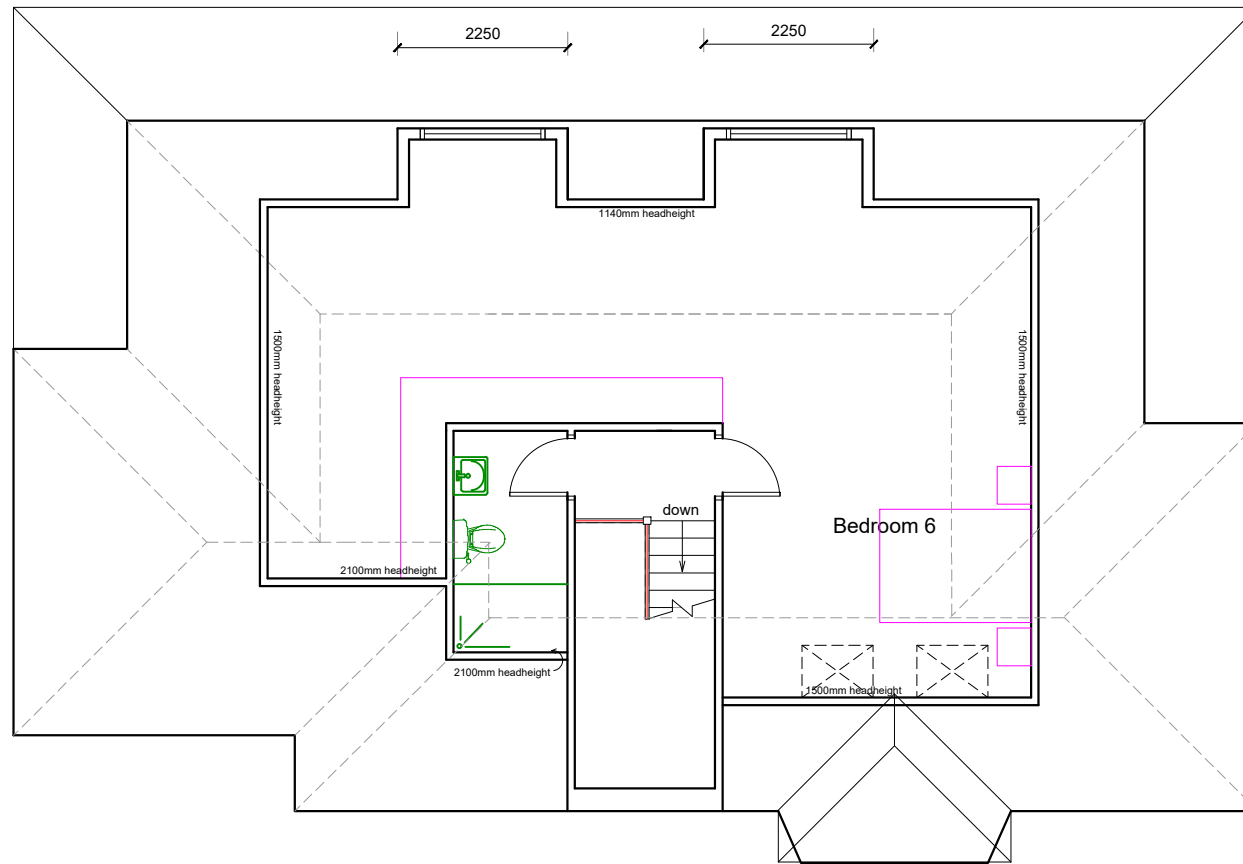

LOFT

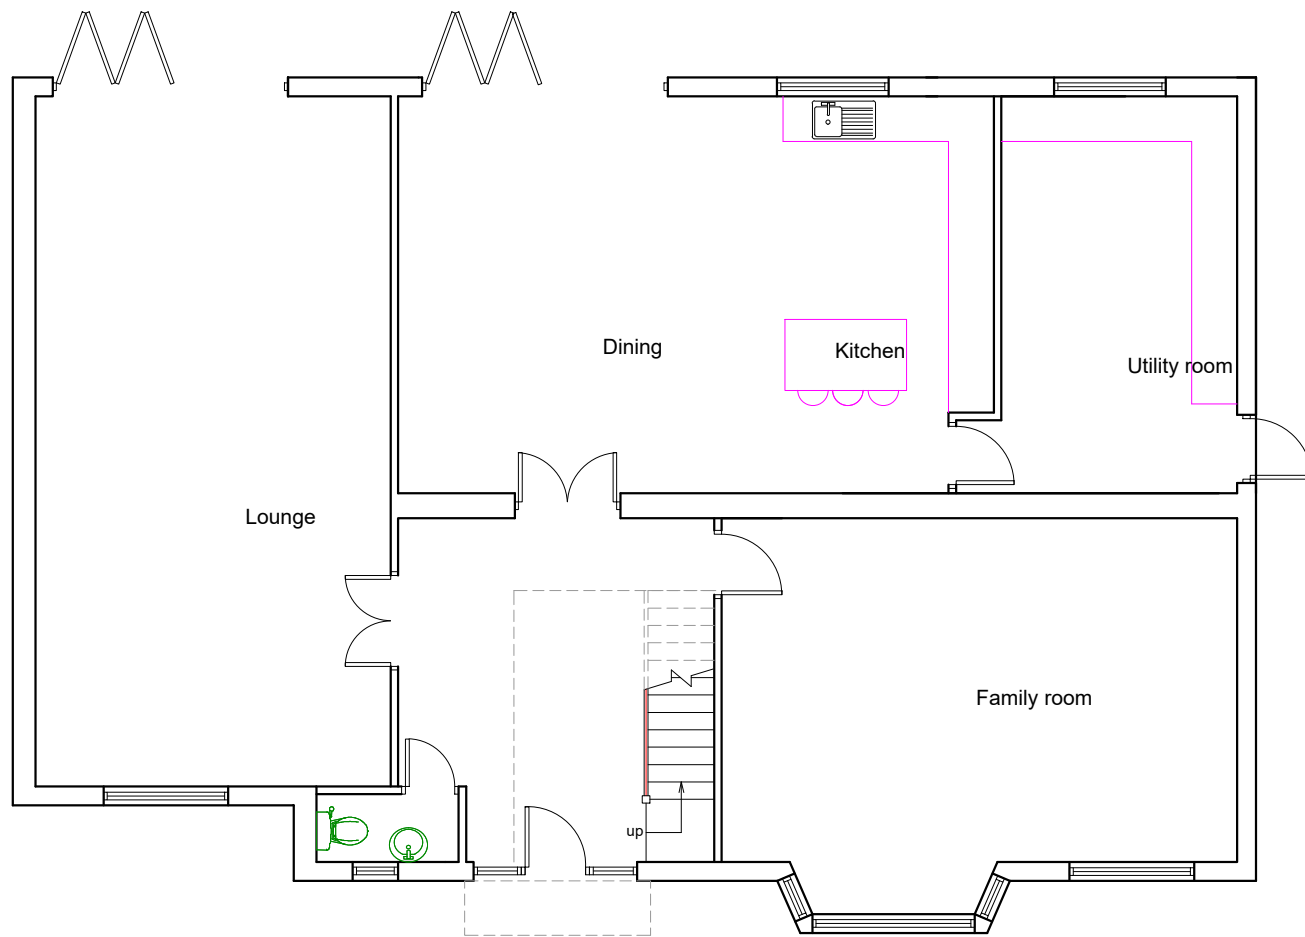


GROUND FLOOR

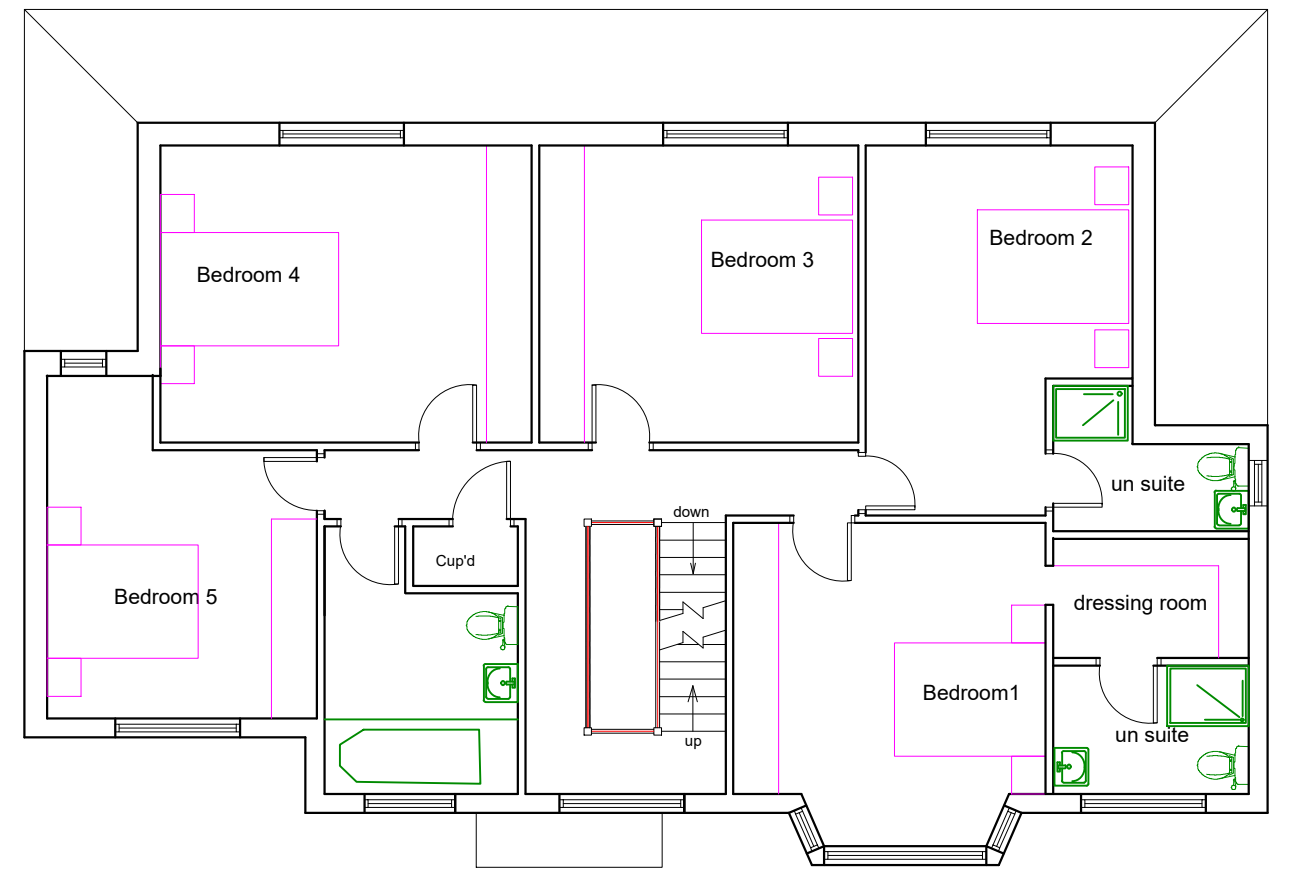

FIRST FLOOR

PROPOSED
FLOOR PLANS

261 Long Lane, Uxbridge, UB10 9JR

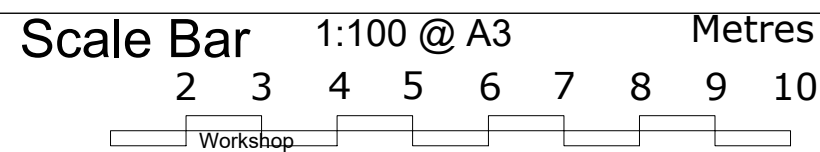

THE GILLETT MACLEOD PARTNERSHIP
Chartered Architects & Town Planning Consultants
1 High Road Old Eastcote Pinner Middlesex HA5 2EW tel. 0208 868 1333

Drg. No. 21/3445/406
Scale 1:100@A3
Date 06/03/24
Drawn by AK

REVISION	
(C)	drawn