




PROPOSED GROUND FLOOR PLAN
AS EXISTING

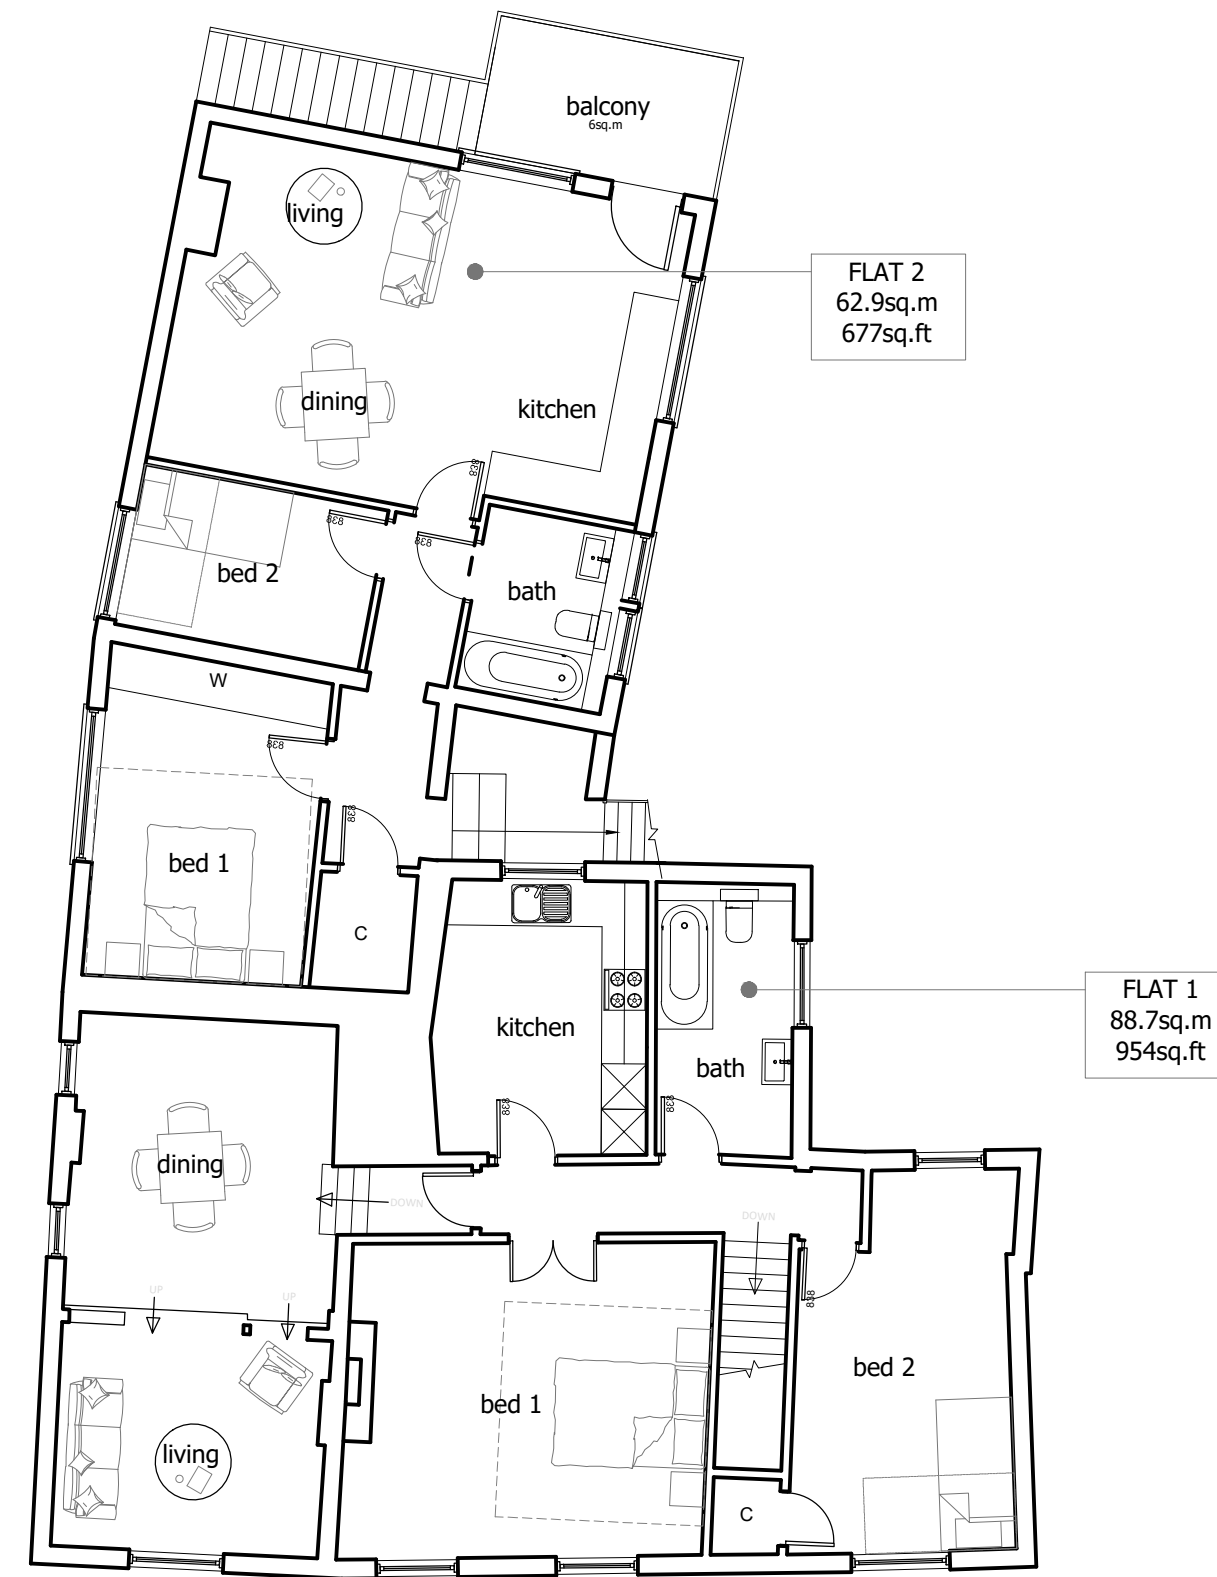

PROPOSED FIRST FLOOR PLAN



DISCLAIMER

Do not scale from this drawing.
Drawings based on survey information provided by others.
Verify all dimensions on site.
Drawing should be read in conjunction with information from all other design consultants and contractors.
All drawings in digital format are for reference only, paper copies are available on request.
Copyright to these drawings and the designs shown therein are retained by Progress Planning.

A	03.02.22	bin/cycle storage added	-
Rev	Date	Reason for Issue	Chk

PROGRESS PLANNING
Land & Development
Progress Planning
Waterside House 20 Riverside Way
Uxbridge UB8 2YF

Project Title
Windsor Street
Uxbridge

Project Number
3095

Date
16.12.2021

Drawing Title
Proposed Floor Plans

Drawing Number
3095.WSTU.104

Revision
A

Drawing Status
Planning

Scale/North point
1:100 @ A2