




PROPOSED GROUND FLOOR PLAN
AS EXISTING

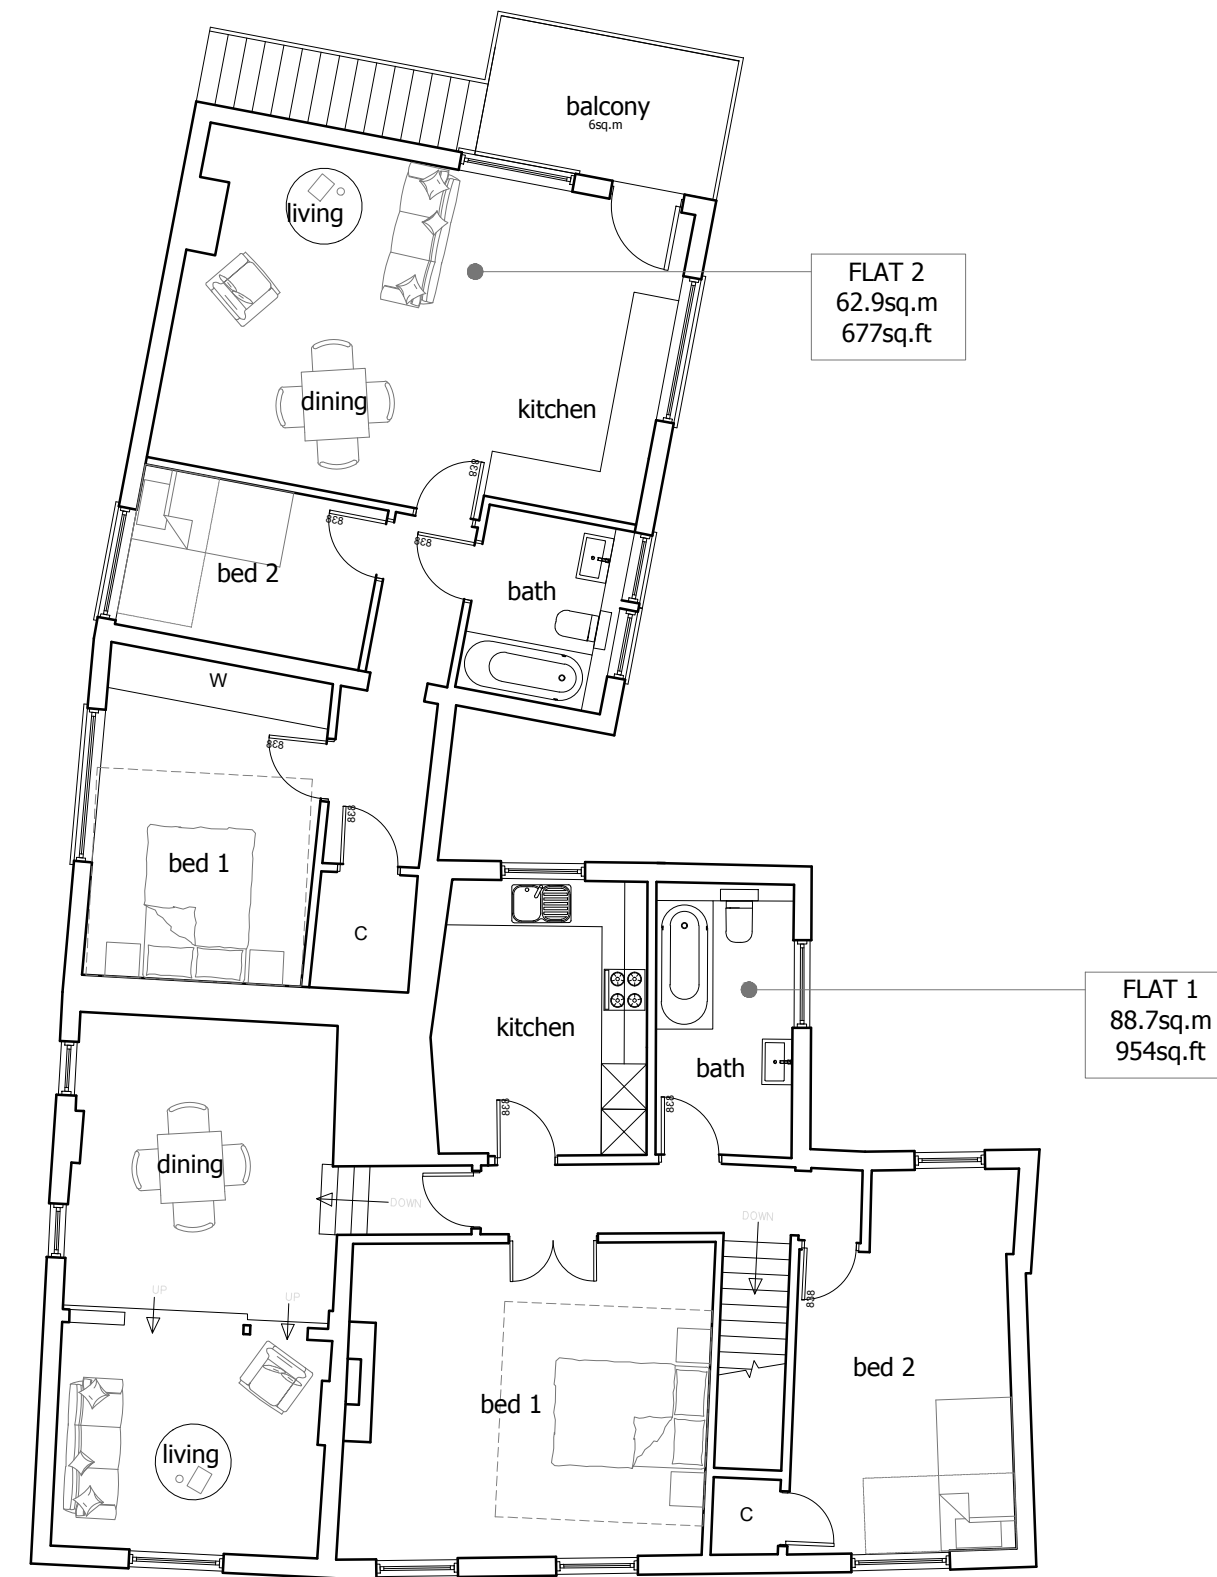

PROPOSED FIRST FLOOR PLAN



DISCLAIMER Do not scale from this drawing. Drawings based on survey information provided by others. Verify all dimensions on site. Drawing should be read in conjunction with information from all other design consultants and contractors. All drawings in digital format are for reference only, paper copies are available on request. Copyright to these drawings and the designs shown therein are retained by Progress Planning.										PROGRESS PLANNING Land & Development Progress Planning Waterside House 20 Riverside Way Uxbridge UB8 2YF	Project Title Windsor Street Uxbridge		Drawing Title Proposed Floor Plans		Drawing Status Planning			
								</										