



A diagram showing a circle representing Earth with a vertical line through its center. A line labeled 'NORTH' is drawn from the center, tilted at an angle to the vertical. To the left of the Earth is a yellow circle representing the Sun. A curved line with an arrow indicates the path of the Earth's axis as it rotates around the Sun.

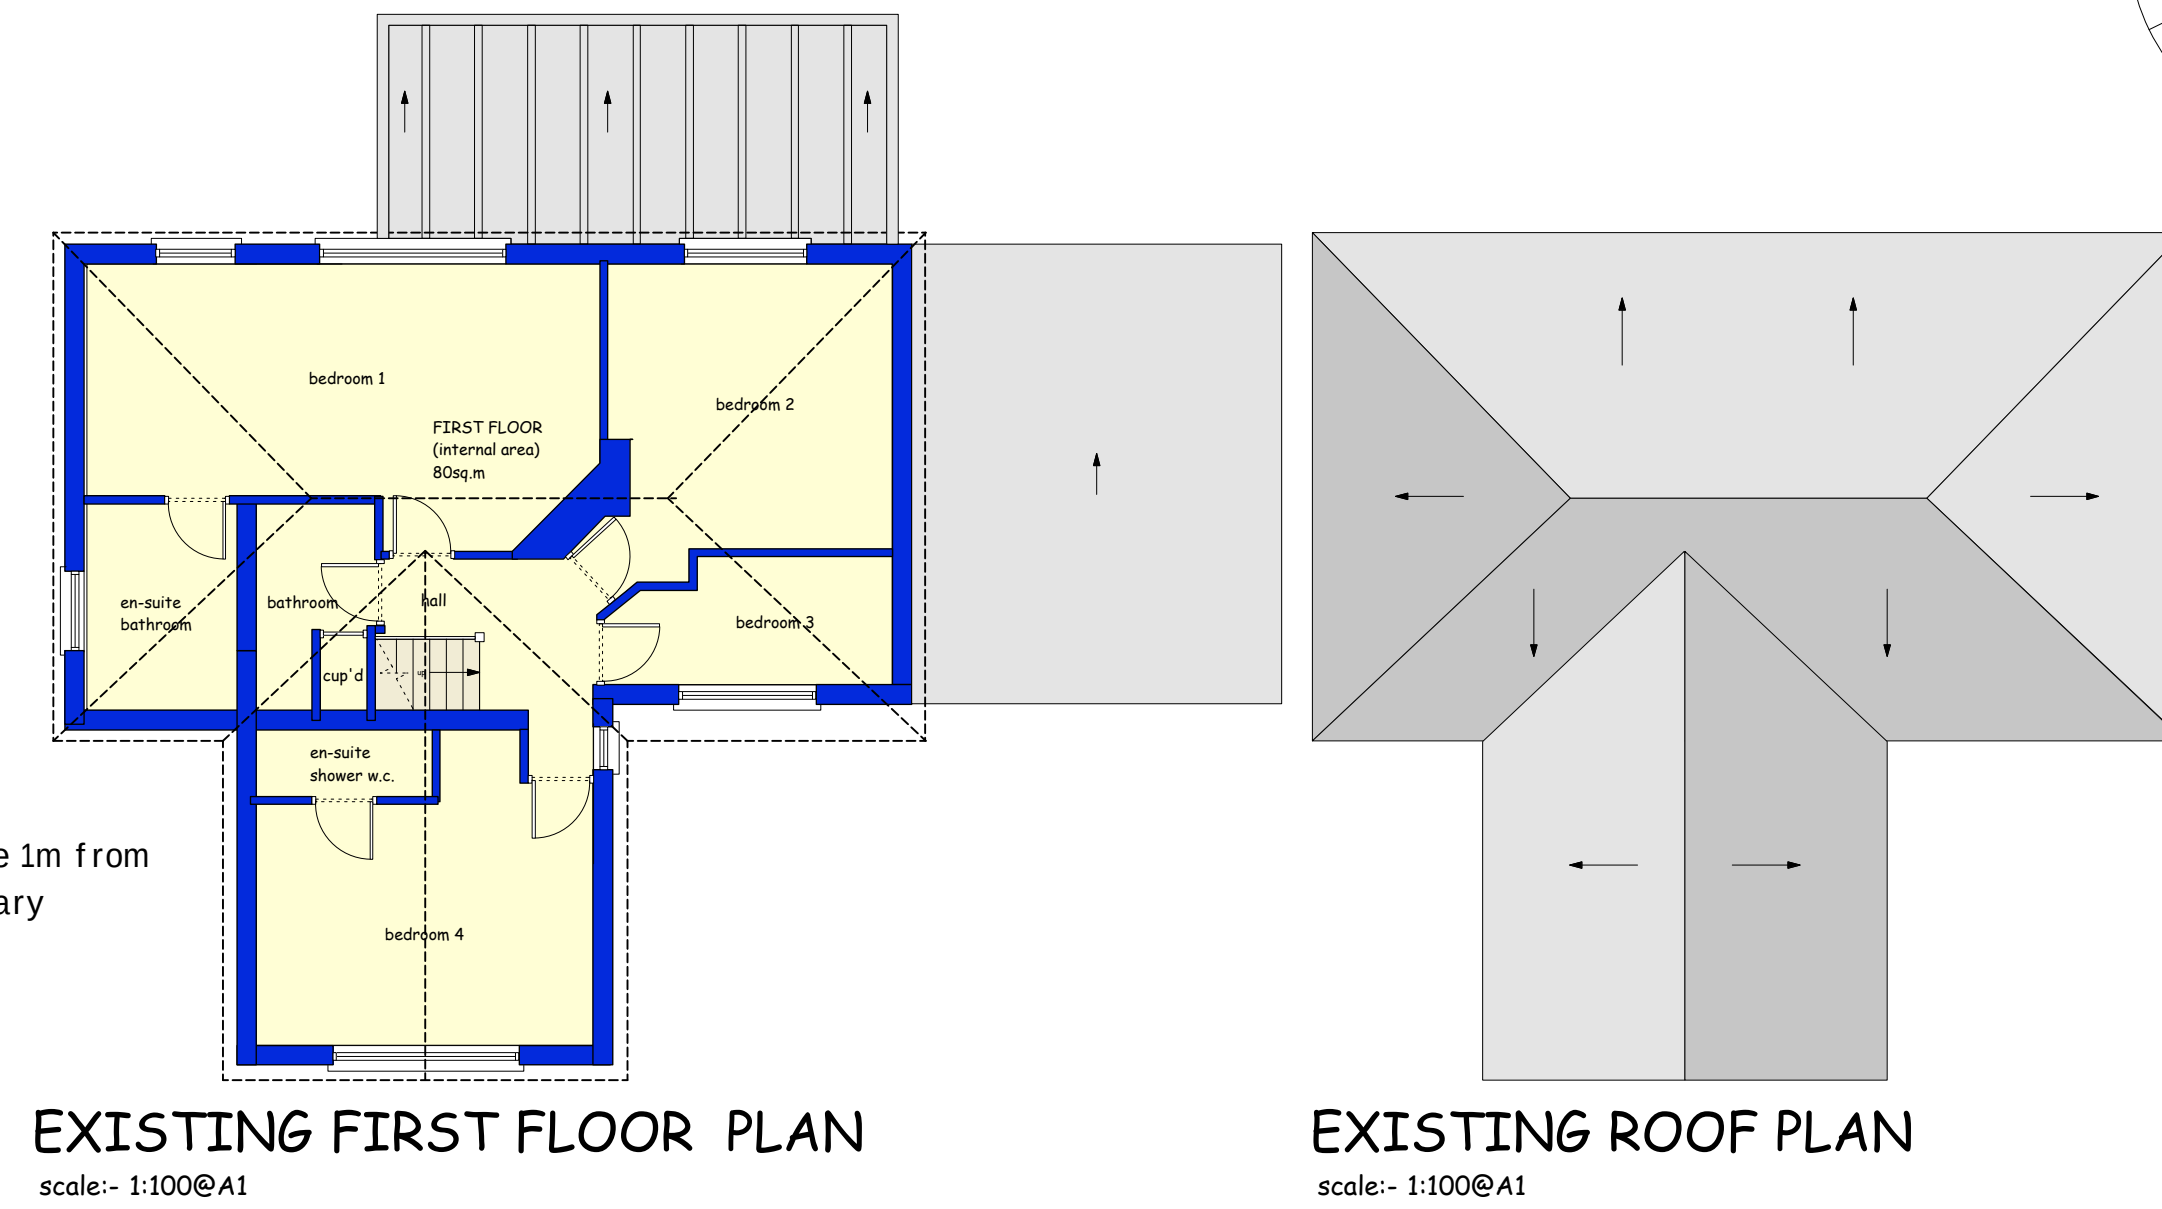

EXISTING ROOF PLAN

scale:- 1:100@A1

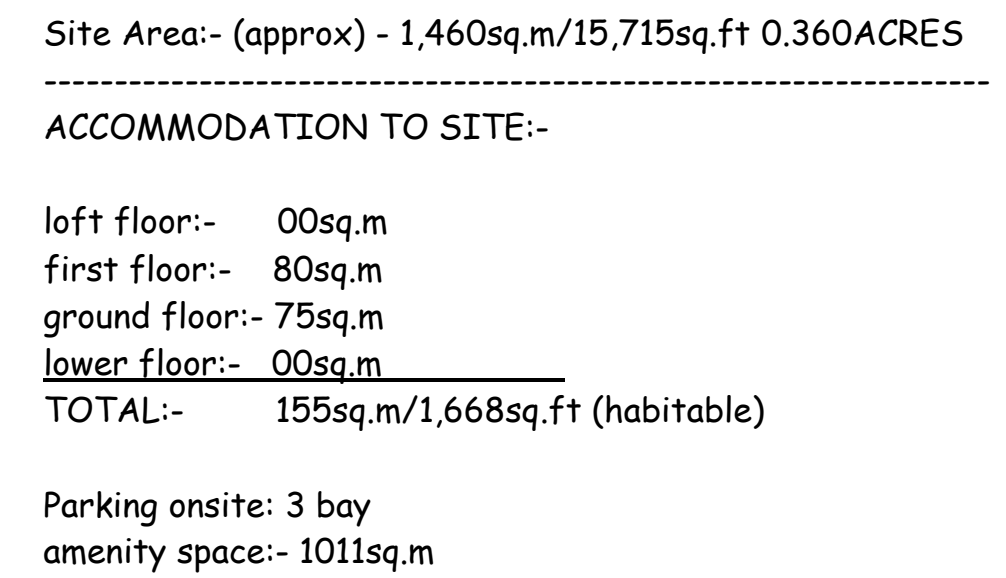

205 HAREFIELD ROAD

203A HAREFIELD ROAD

scale:- 1:100@A1

0 1m 2m 3m 4m 5m
scale bar:- 1:100

0 5m 10m
scale bar:- 1:200

0 10m 20m 30m
scale bar: 1:1000

207 Herefield Road

EXISTING SIDE ELEVATION B

scale:- 1:200@A1

207 Harefield Road
(behind no 205)

209 Harefield Road
(in front of no 207)

Harefield Road

EXISTING SIDE ELEVATION D


scale:- 1:200@A1

A-Z Building Services

A: Addlestone K115
E: lehusouj@BO9@msn.com
T: 07969925562

PROJECT 205 HAREFIELD ROAD UXBRIDGE	
DRAWING EXISTING INFORMATION	
CLIENT	
SCALE 1:100/1:200/1:1000 @ A1	DATE OCT/2018
DRAWING No 205UXB/PL03C (A) (C) copyright retained	

NOTE: No dimensions are to be scaled from this drawing.
Report all errors and omissions to the Architect.
All dimensions to be checked on site before fabrication.

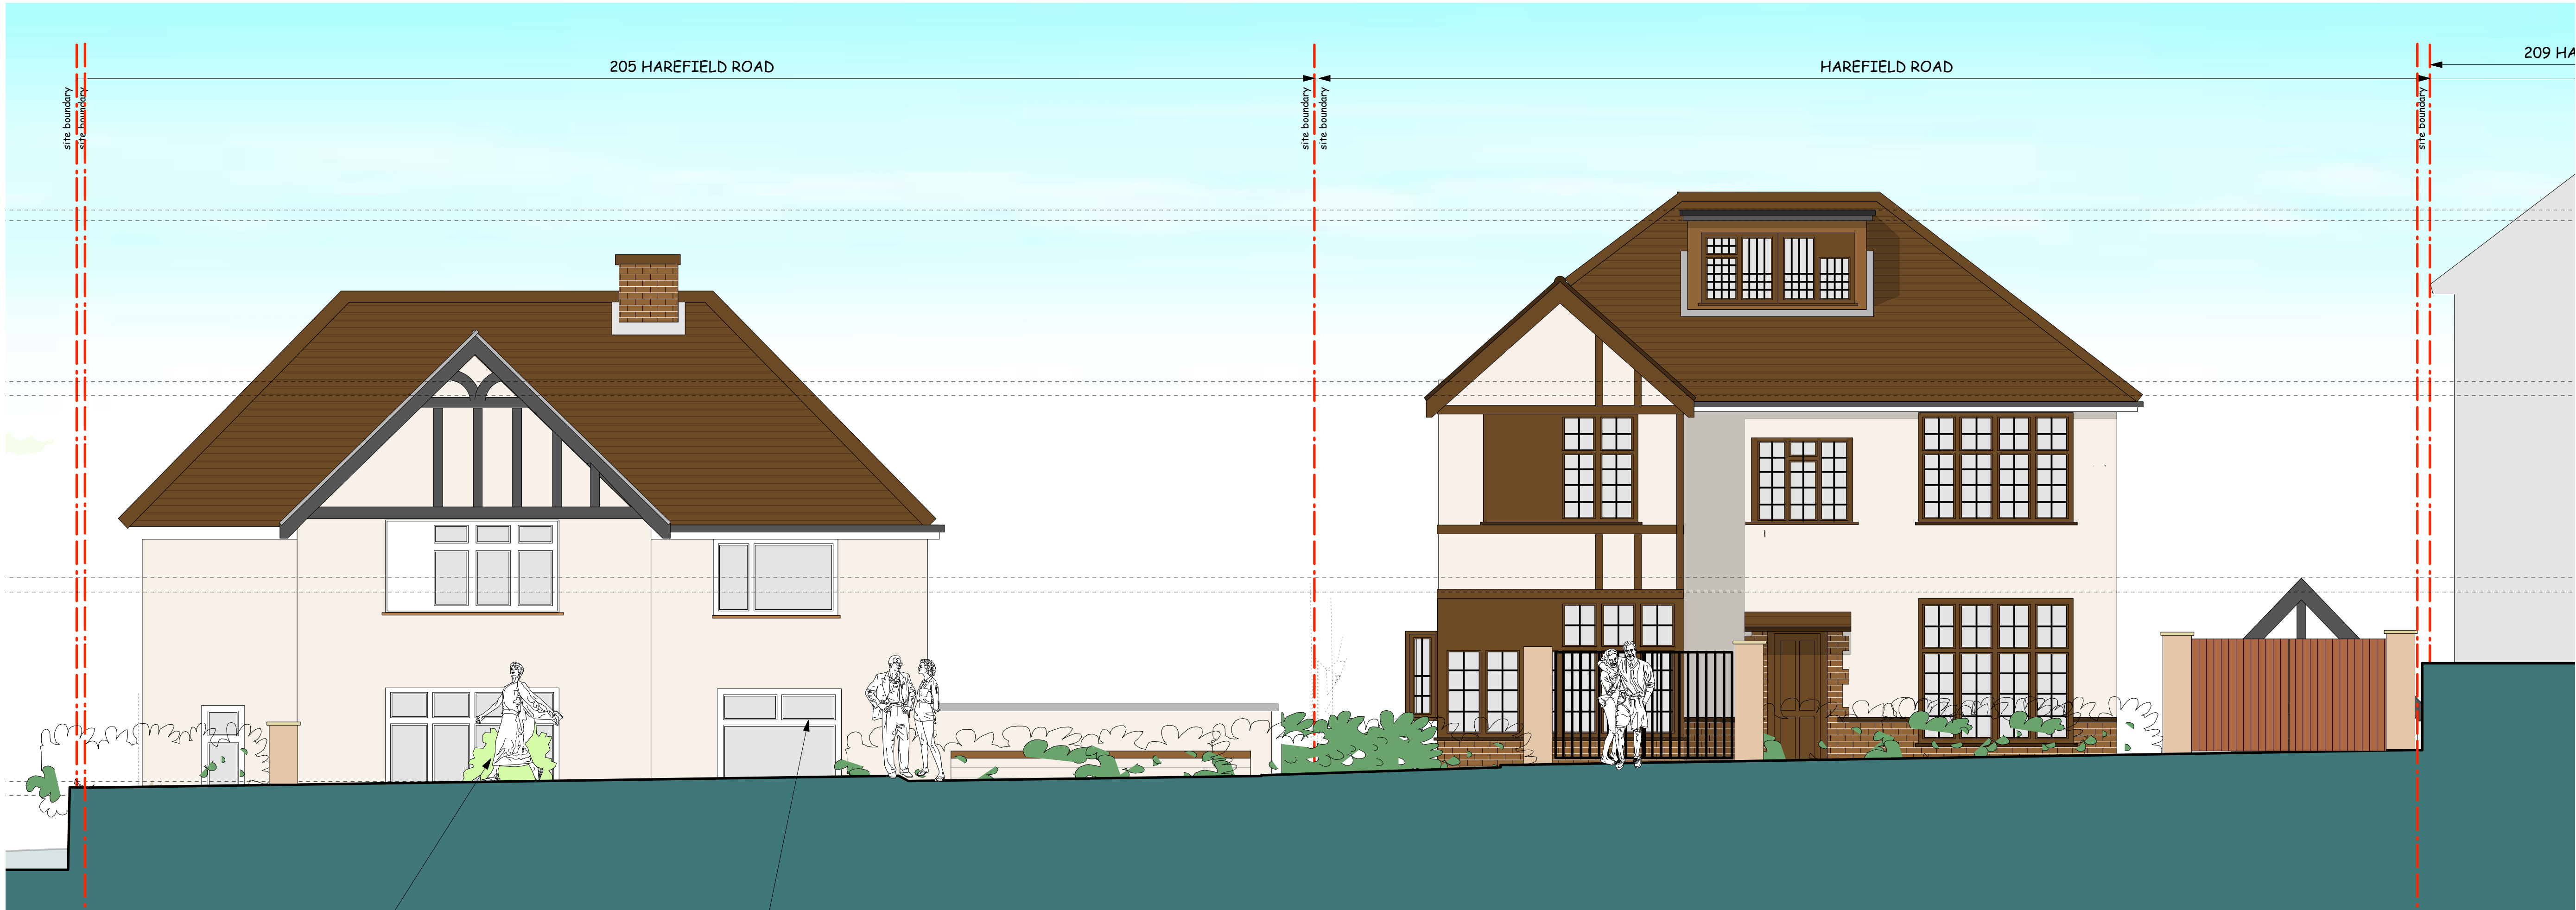

EXISTING STREET
ELEVATION
scale:- 1:50@A1

REV.	DATE	DESCRIPTION
------	------	-------------

A-Z Building Services

A: Addressline K115
E: info@azbs.co.uk
T: 01969925562

EXISTING PHOTOGRAPH'S OF STREET SHOWING THE LANDSCAPING

205 HAREFIELD ROAD, UXBRIDGE.
EXISTING INFORMATION


0 1m 2m 3m
scale bar:- 1:50

PROJECT 205 HAREFIELD ROAD UXBRIDGE	
DRAWING EXISTING INFORMATION	
CLIENT	
SCALE 1:50 @ A1	DATE OCT/2018
DRAWING No 205UXB/PL04 (A)	
© copyright retained	


WALL CONSTRUCTION

- existing wall
- proposed wall


NOTE: No dimensions are to be scaled from this drawing.
Report all errors and omissions to the Architect.
All dimensions to be checked on site before fabrication.

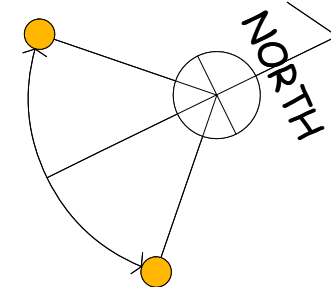

PROPOSED SITE
LOCATION PLAN
scale:- 1:1000@A1

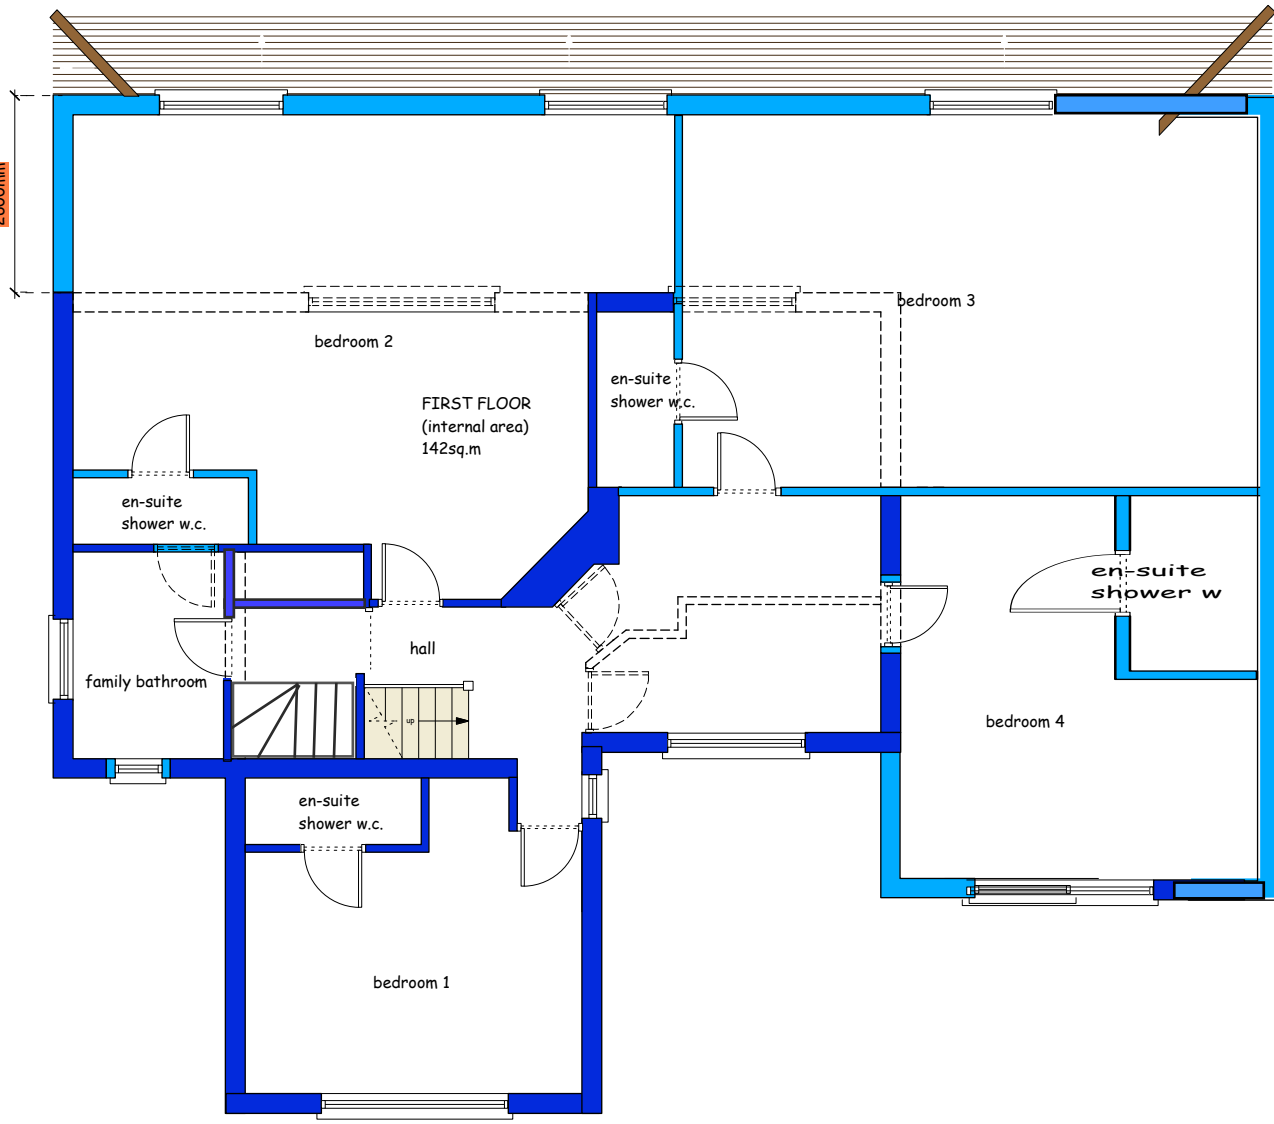


PROPOSED FIRST FLOOR PLAN
scale:- 1:100@A1

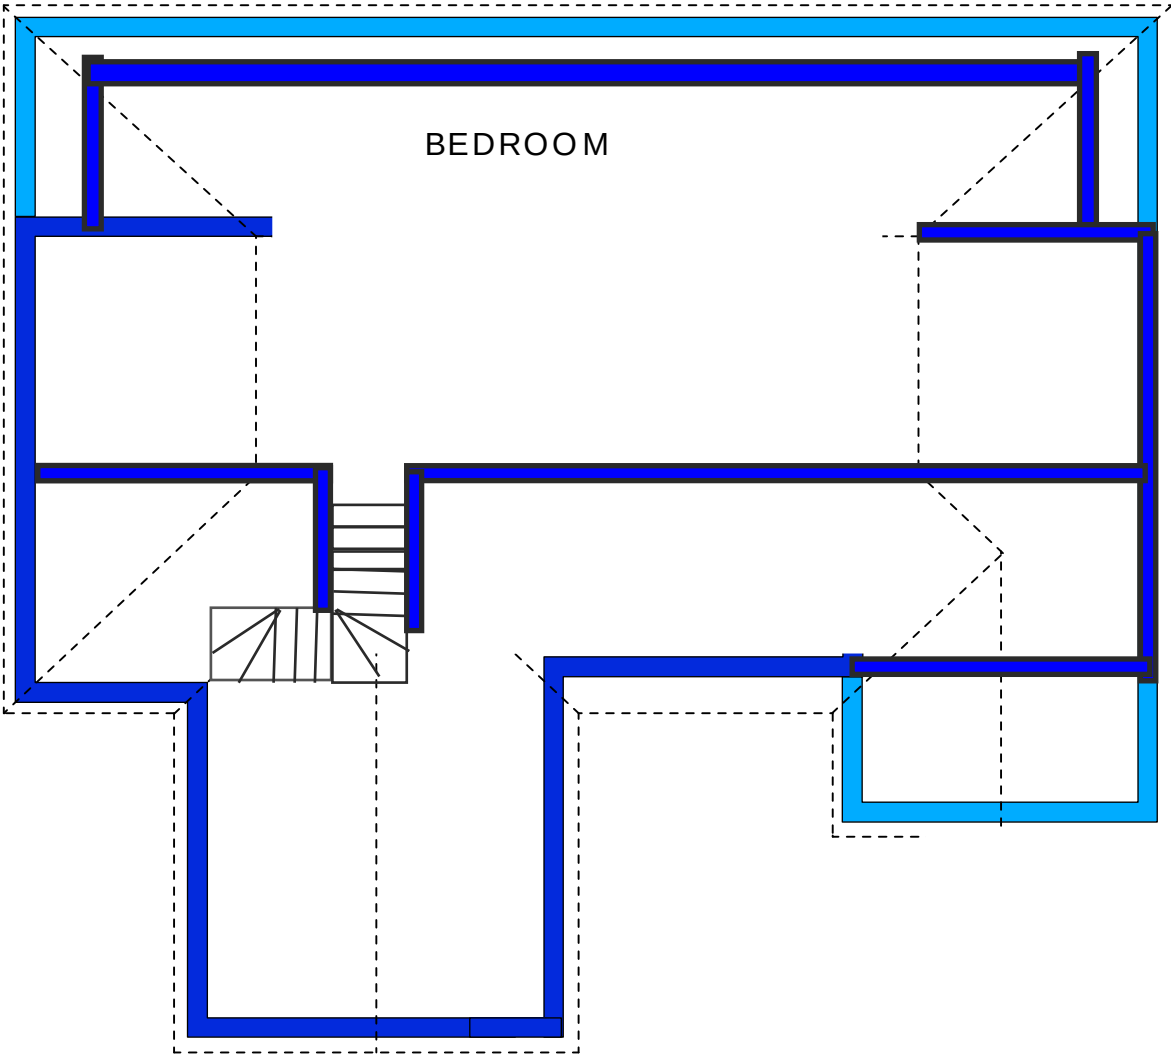


PROPOSED ROOF PLAN
scale:- 1:100@A1



scale:- 1:100@A1

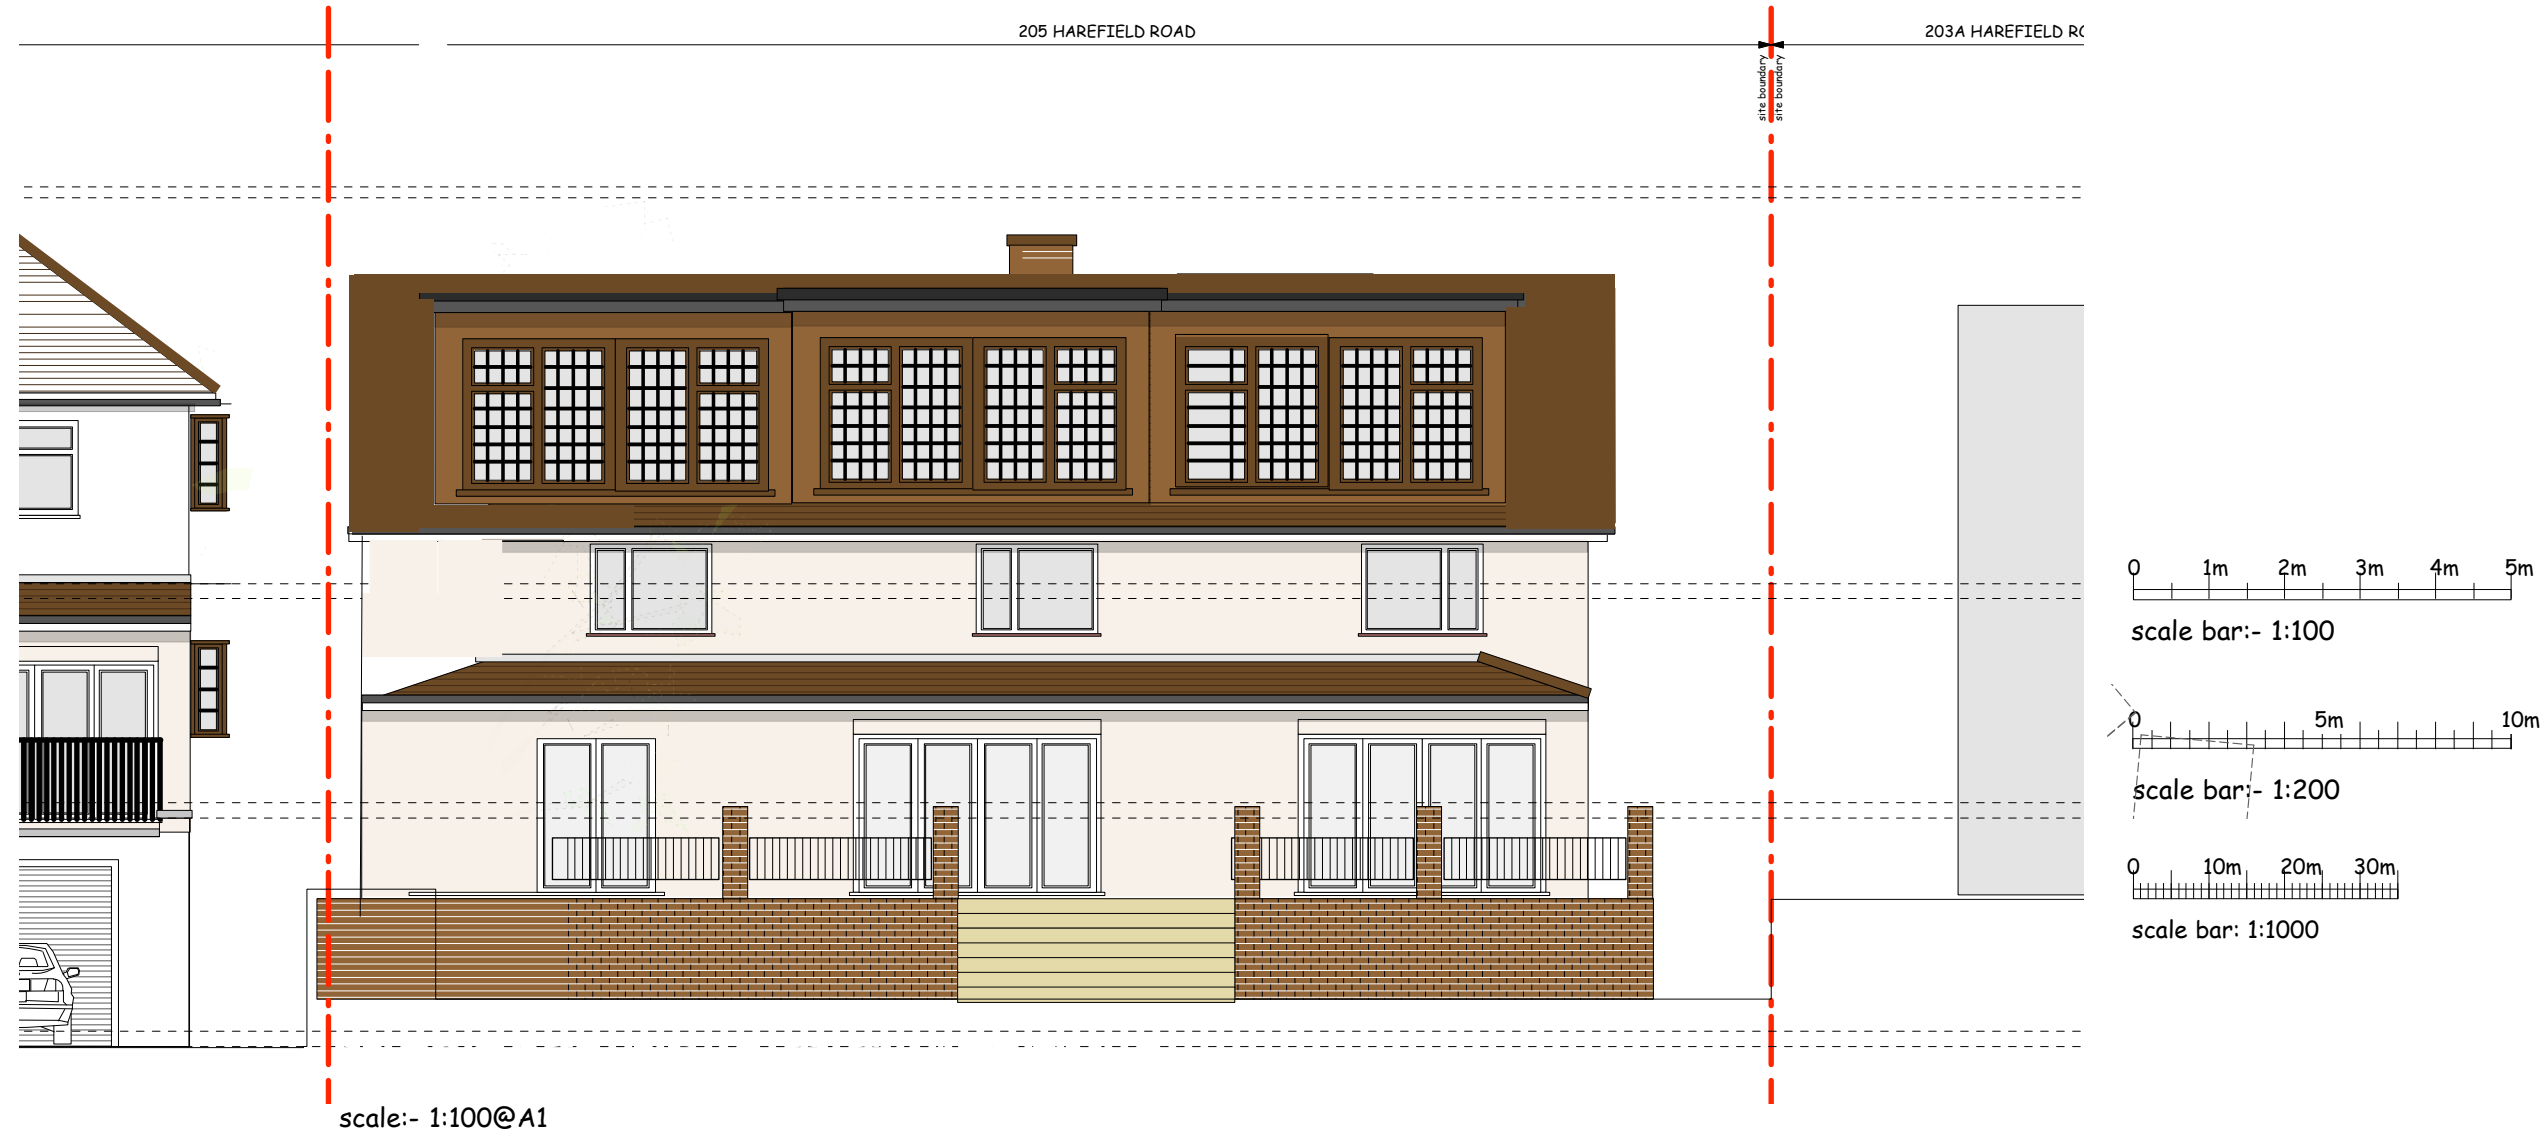

scale:- 1:100@A1

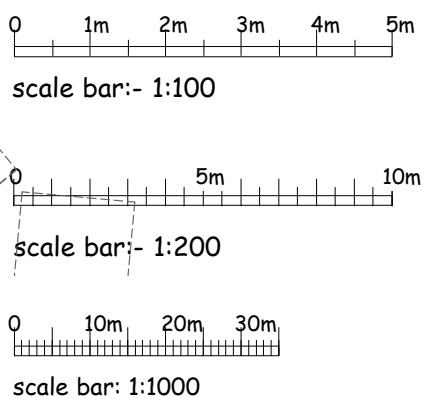

A-Z Building Services

A: Addiscombe KT19
E: h@azbs.co.uk
T: 07969925562



proposed side
elevation B

proposed side
elevation D

proposed front
elevation A

PROPOSED GROUND FLOOR PLAN
scale:- 1:100@A1

PROPOSED SITE / GROUND FLOOR PLAN
scale:- 1:200@A1
205 HAREFIELD ROAD, UXBRIDGE.
PROPOSED INFORMATION
(BASED ON THE RECENT APPEALS
DECISION)

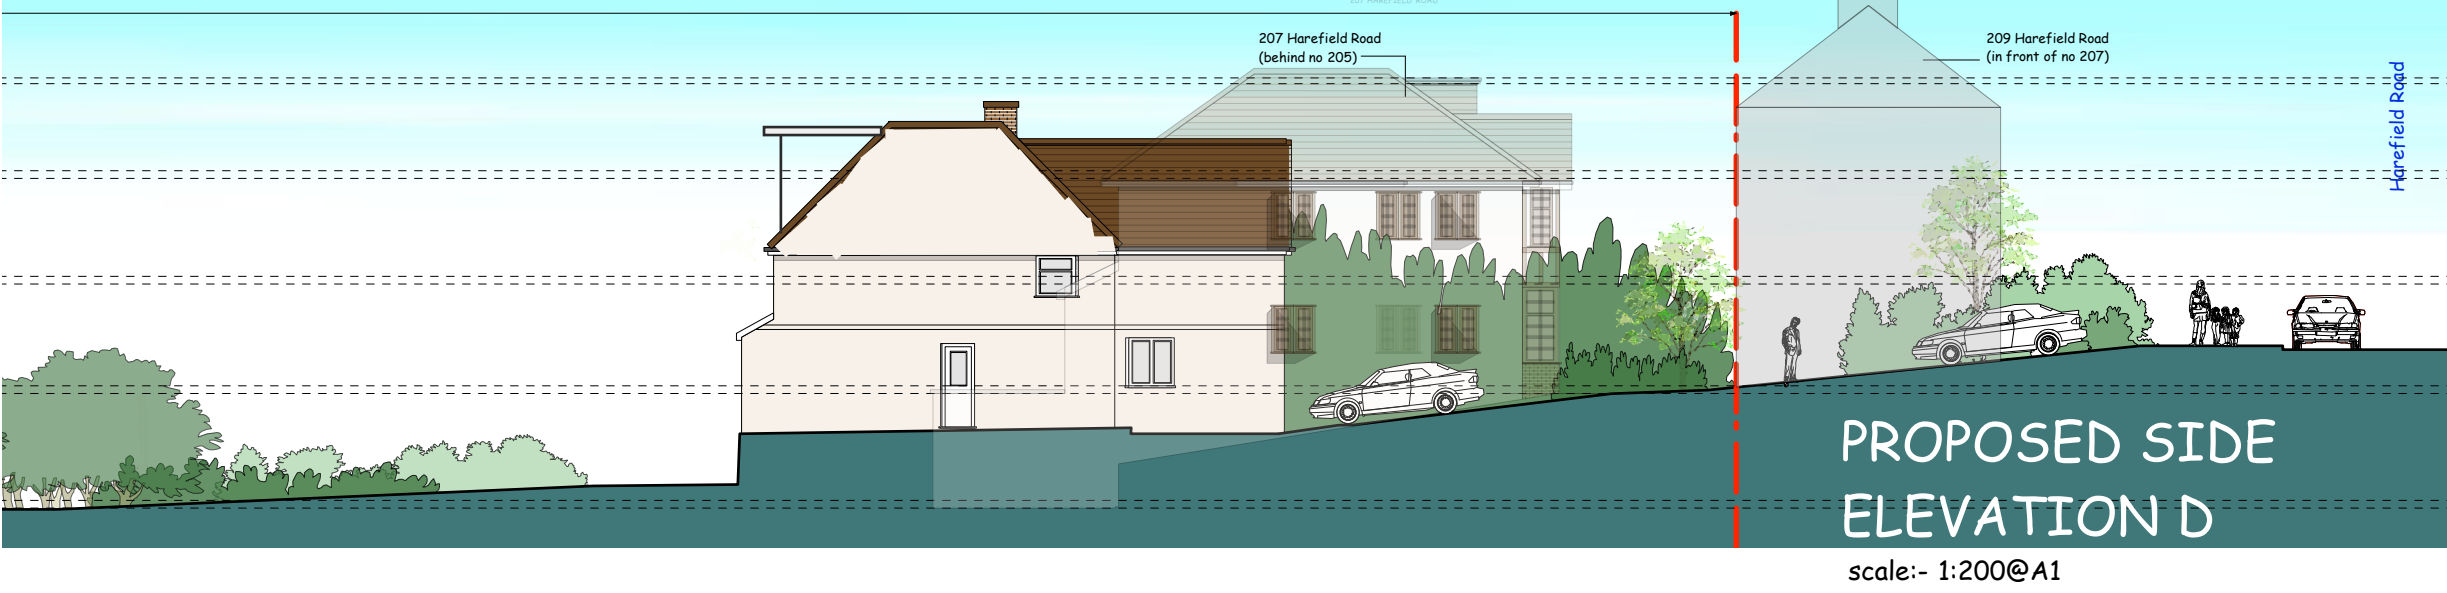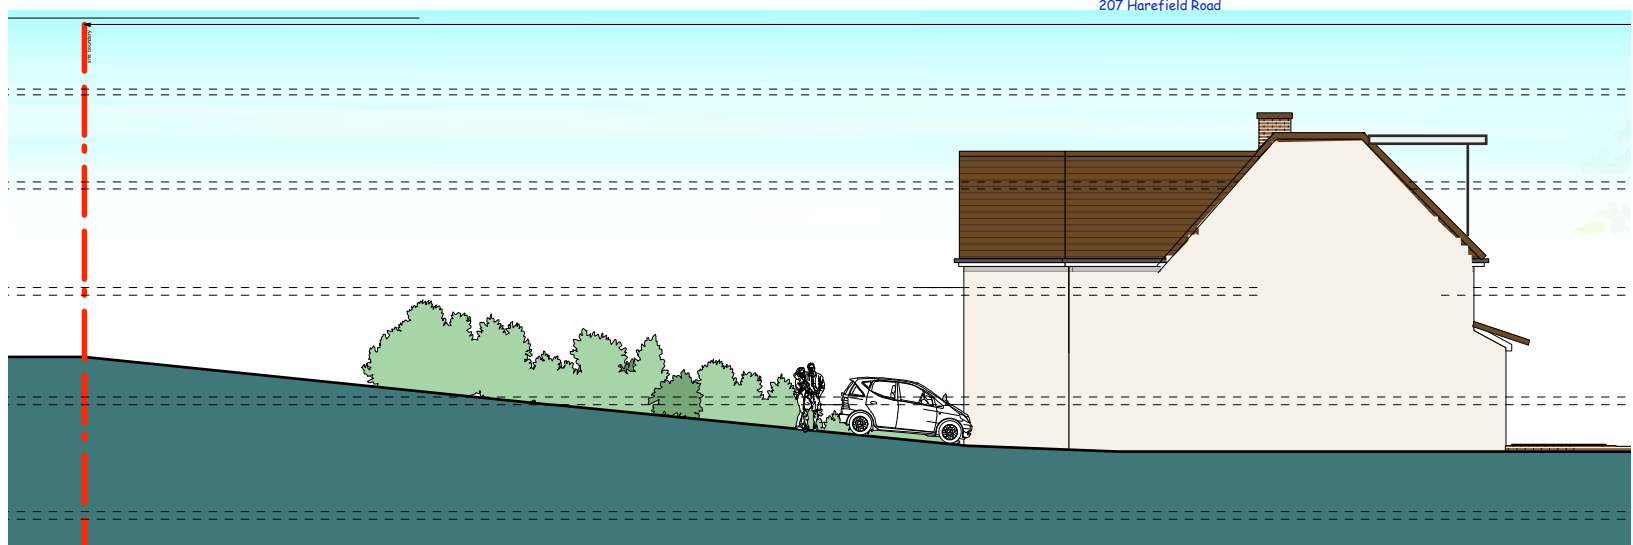

PROPOSED SIDE
ELEVATION D
scale:- 1:200@A1

PROJECT 205 HAREFIELD ROAD UXBRIDGE	
DRAWING PROPOSED INFORMATION	
CLIENT	DATE
SCALE 1:100/1:200/1:1000 @ A1	OCT/2018
DRAWING No 205UXB/PL05B (A)	
© copyright retained	



PROPOSED STREET
ELEVATION


scale:- 1:50@A1

REV.	DATE	DESCRIPTION
------	------	-------------

A-Z Building Services

A: Additions K115
E: Enhance CRO7@liver.com
T: 01969925962

RIVER BIRCH - TREE 1

 

scale bar:- 1:50

205 HAREFIELD ROAD, UXBRIDGE.
PROPOSED INFORMATION - STREET FRONT BOUNDARY LANDSCAPE DESIGN

PROJECT 205 HAREFIELD ROAD UXBRIDGE	
DRAWING PROPOSED INFORMATION	
CLIENT	
SCALE 1:50 @ A1	DATE OCT/2018
DRAWING No 205UXB/PL06 (A)	
© copyright retained	