
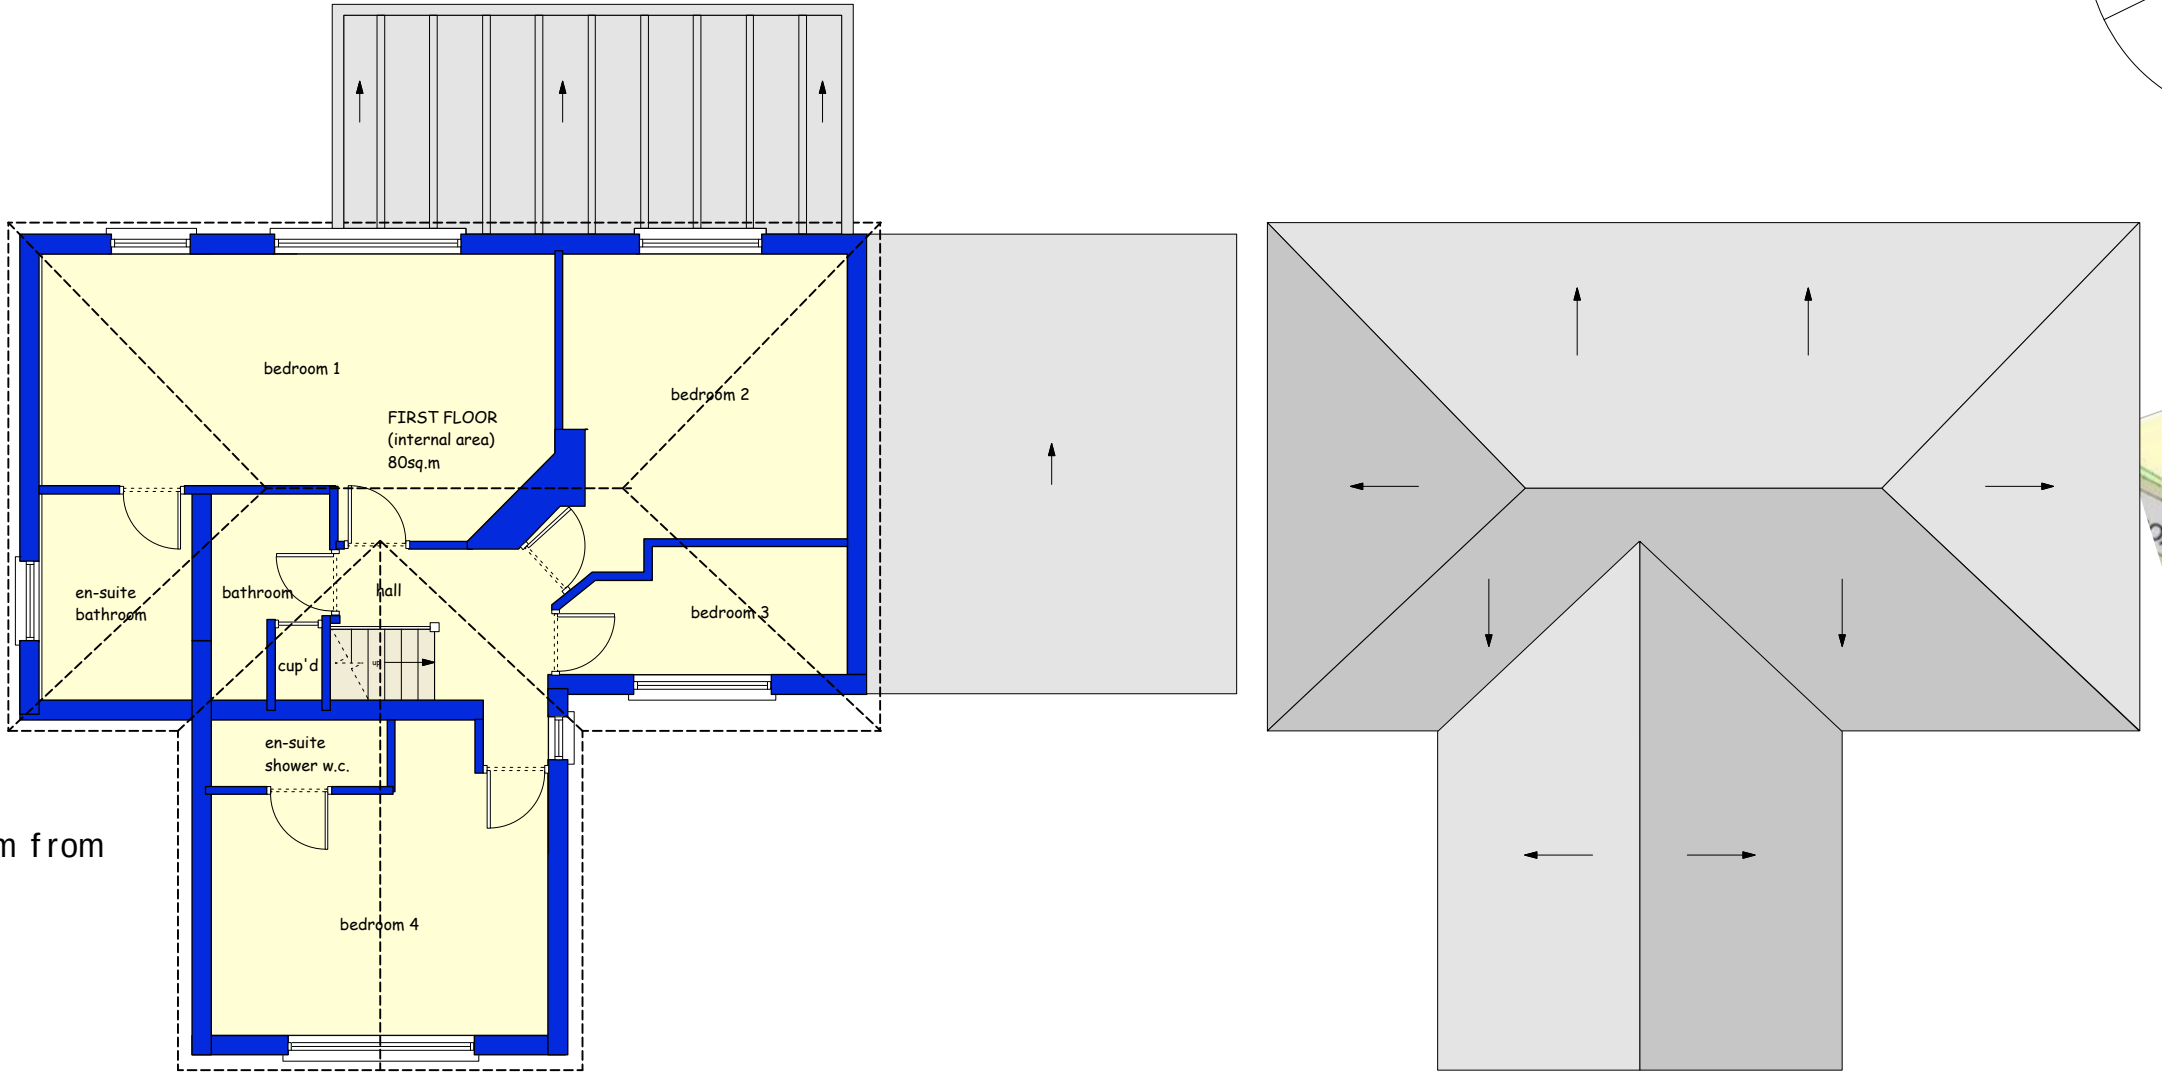


NOTE: No dimensions are to be scaled from this drawing
Report all errors and omissions to the Architect.
All dimensions to be checked on site before fabrication.

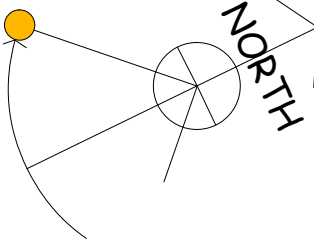


EXISTING FIRST FLOOR PLAN

scale:- 1:100@A1

EXISTING ROOF PLAN

scale:- 1:100@A1

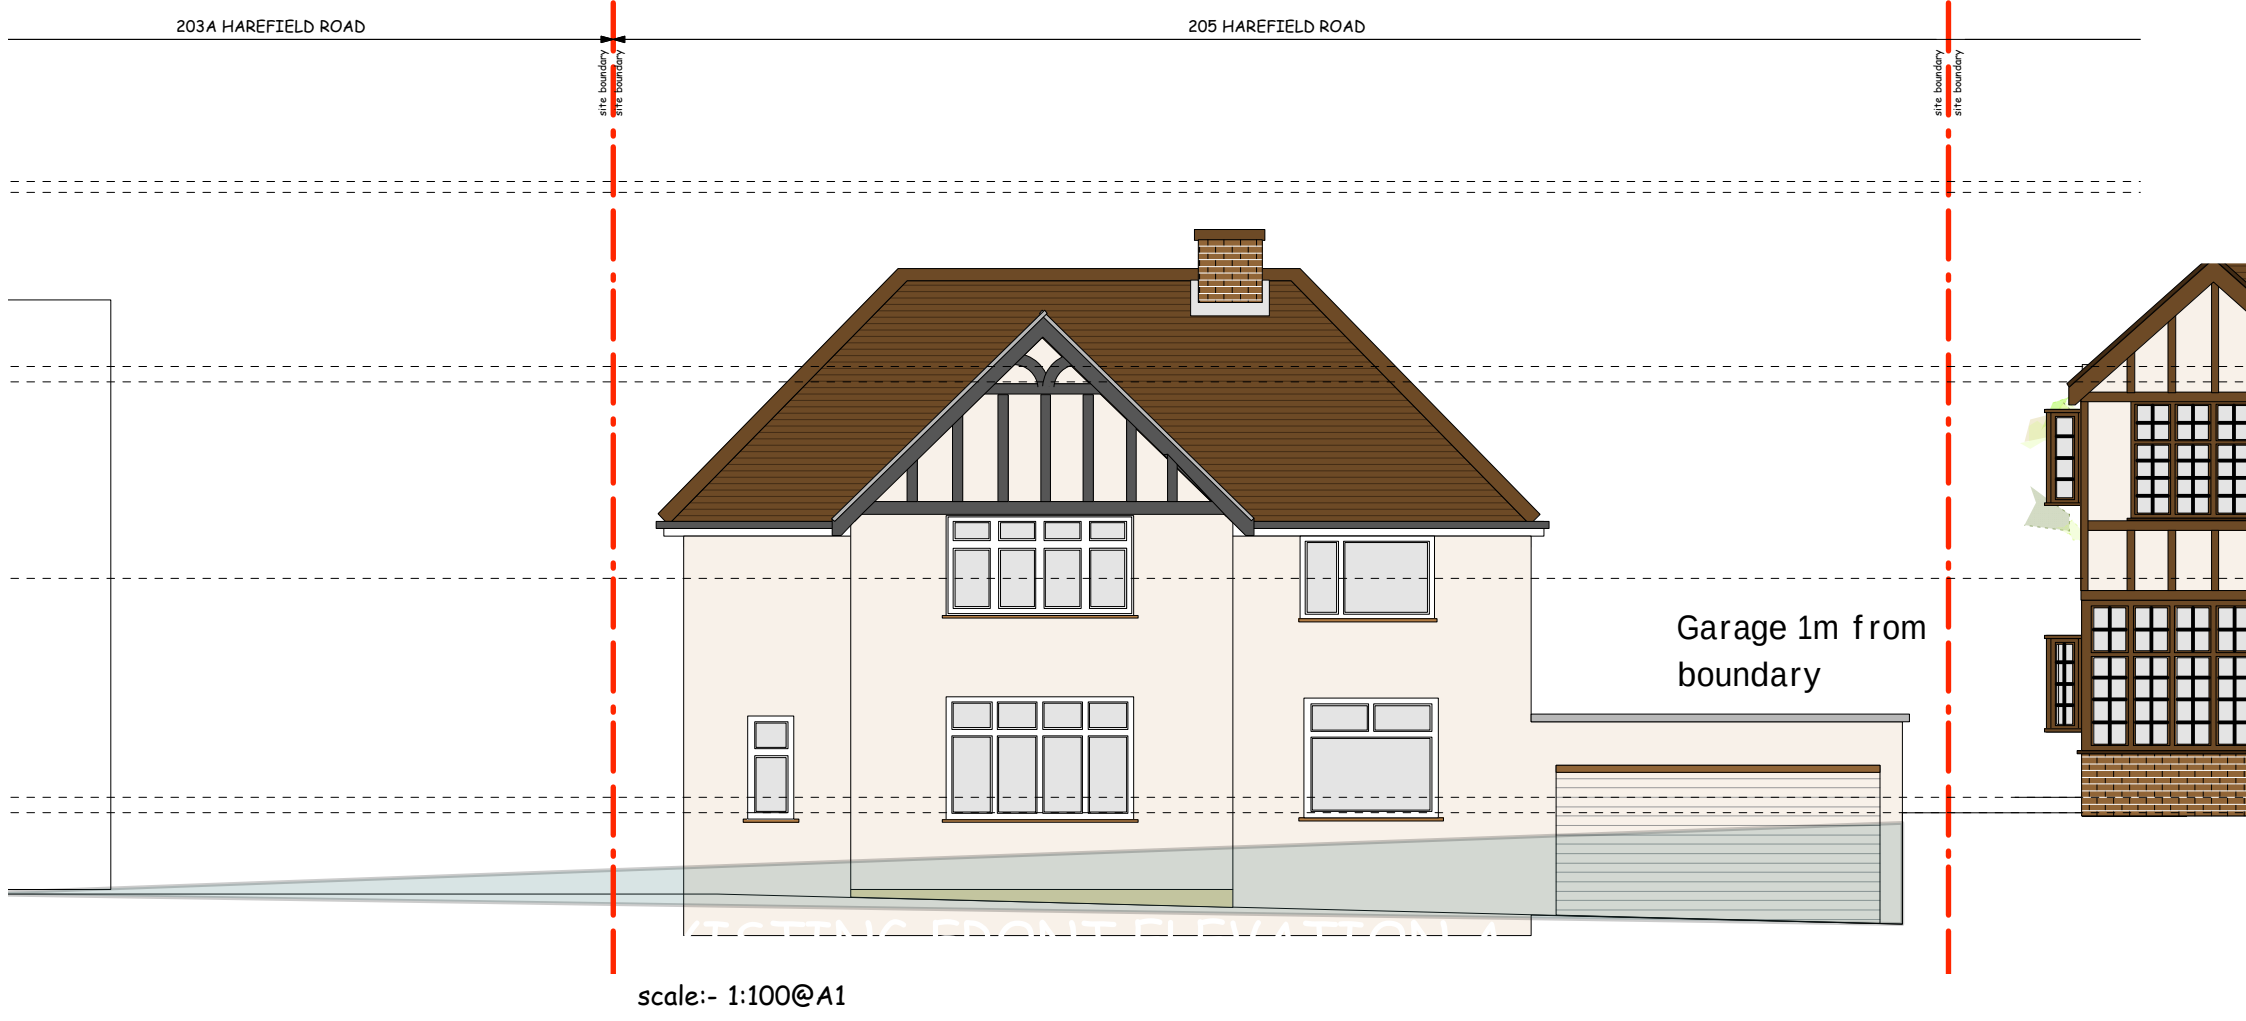

Site Area:- (approx) - 1,460sq.m/15,715sq.ft 0.360ACRES

ACCOMMODATION TO SITE:-



loft floor:- 00sq.m

first floor:- 80sq.m

ground floor:- 75sq.m

lower floor:- 00sq.m
TOTAL:- 155sq.m/1,668sq.ft (habitable)

Parking onsite: 3 bay
amenity space:- 1011sq.m

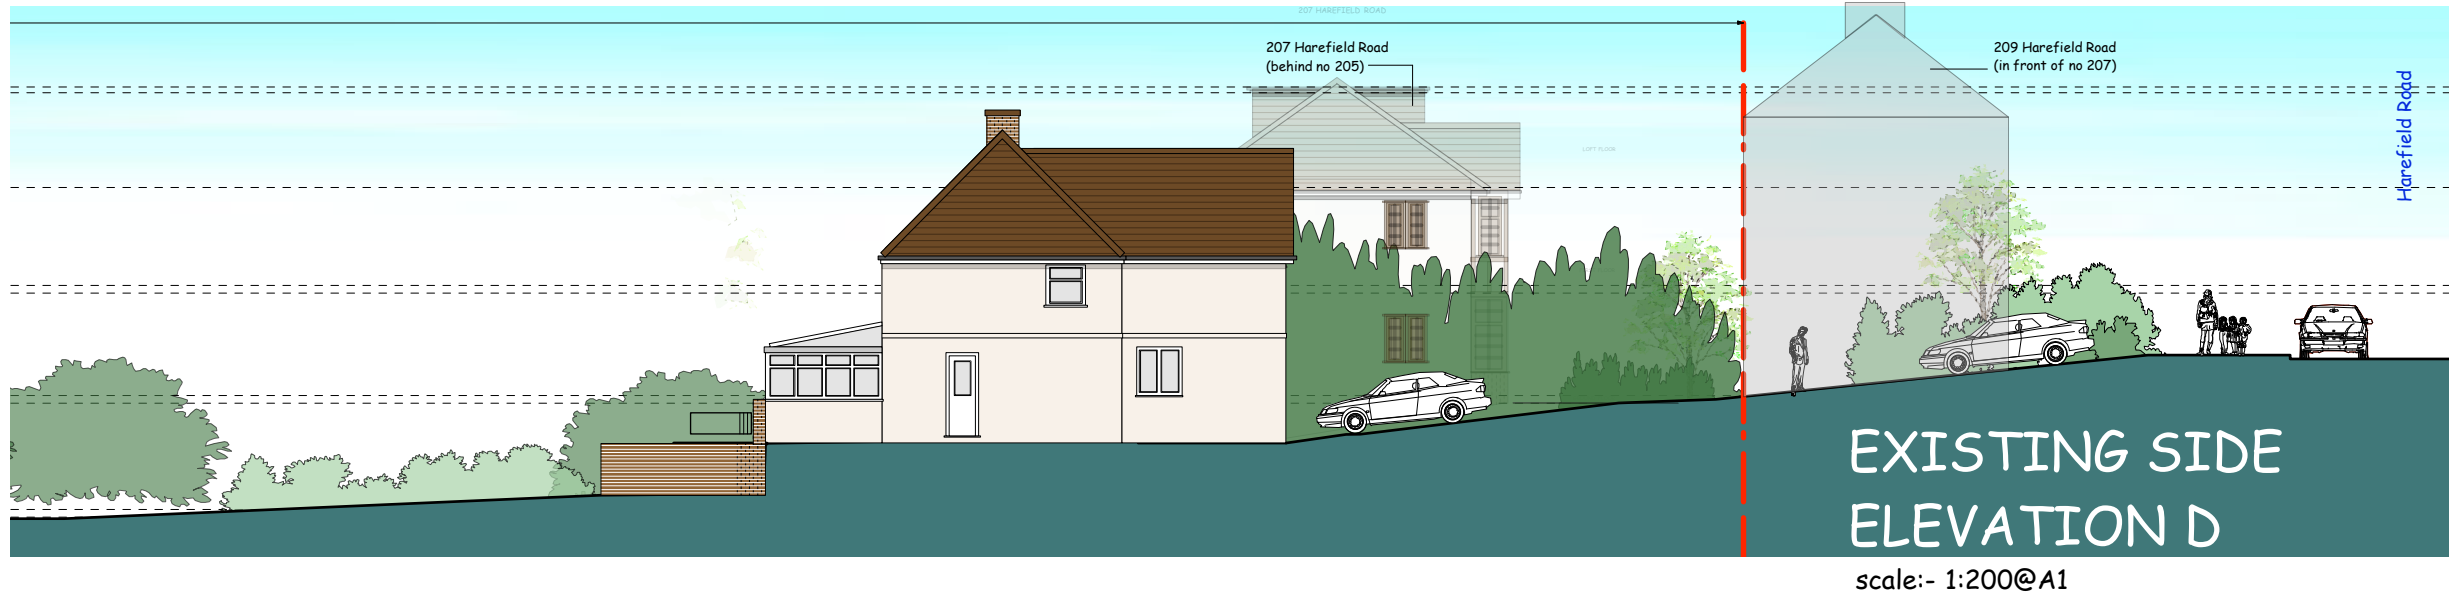
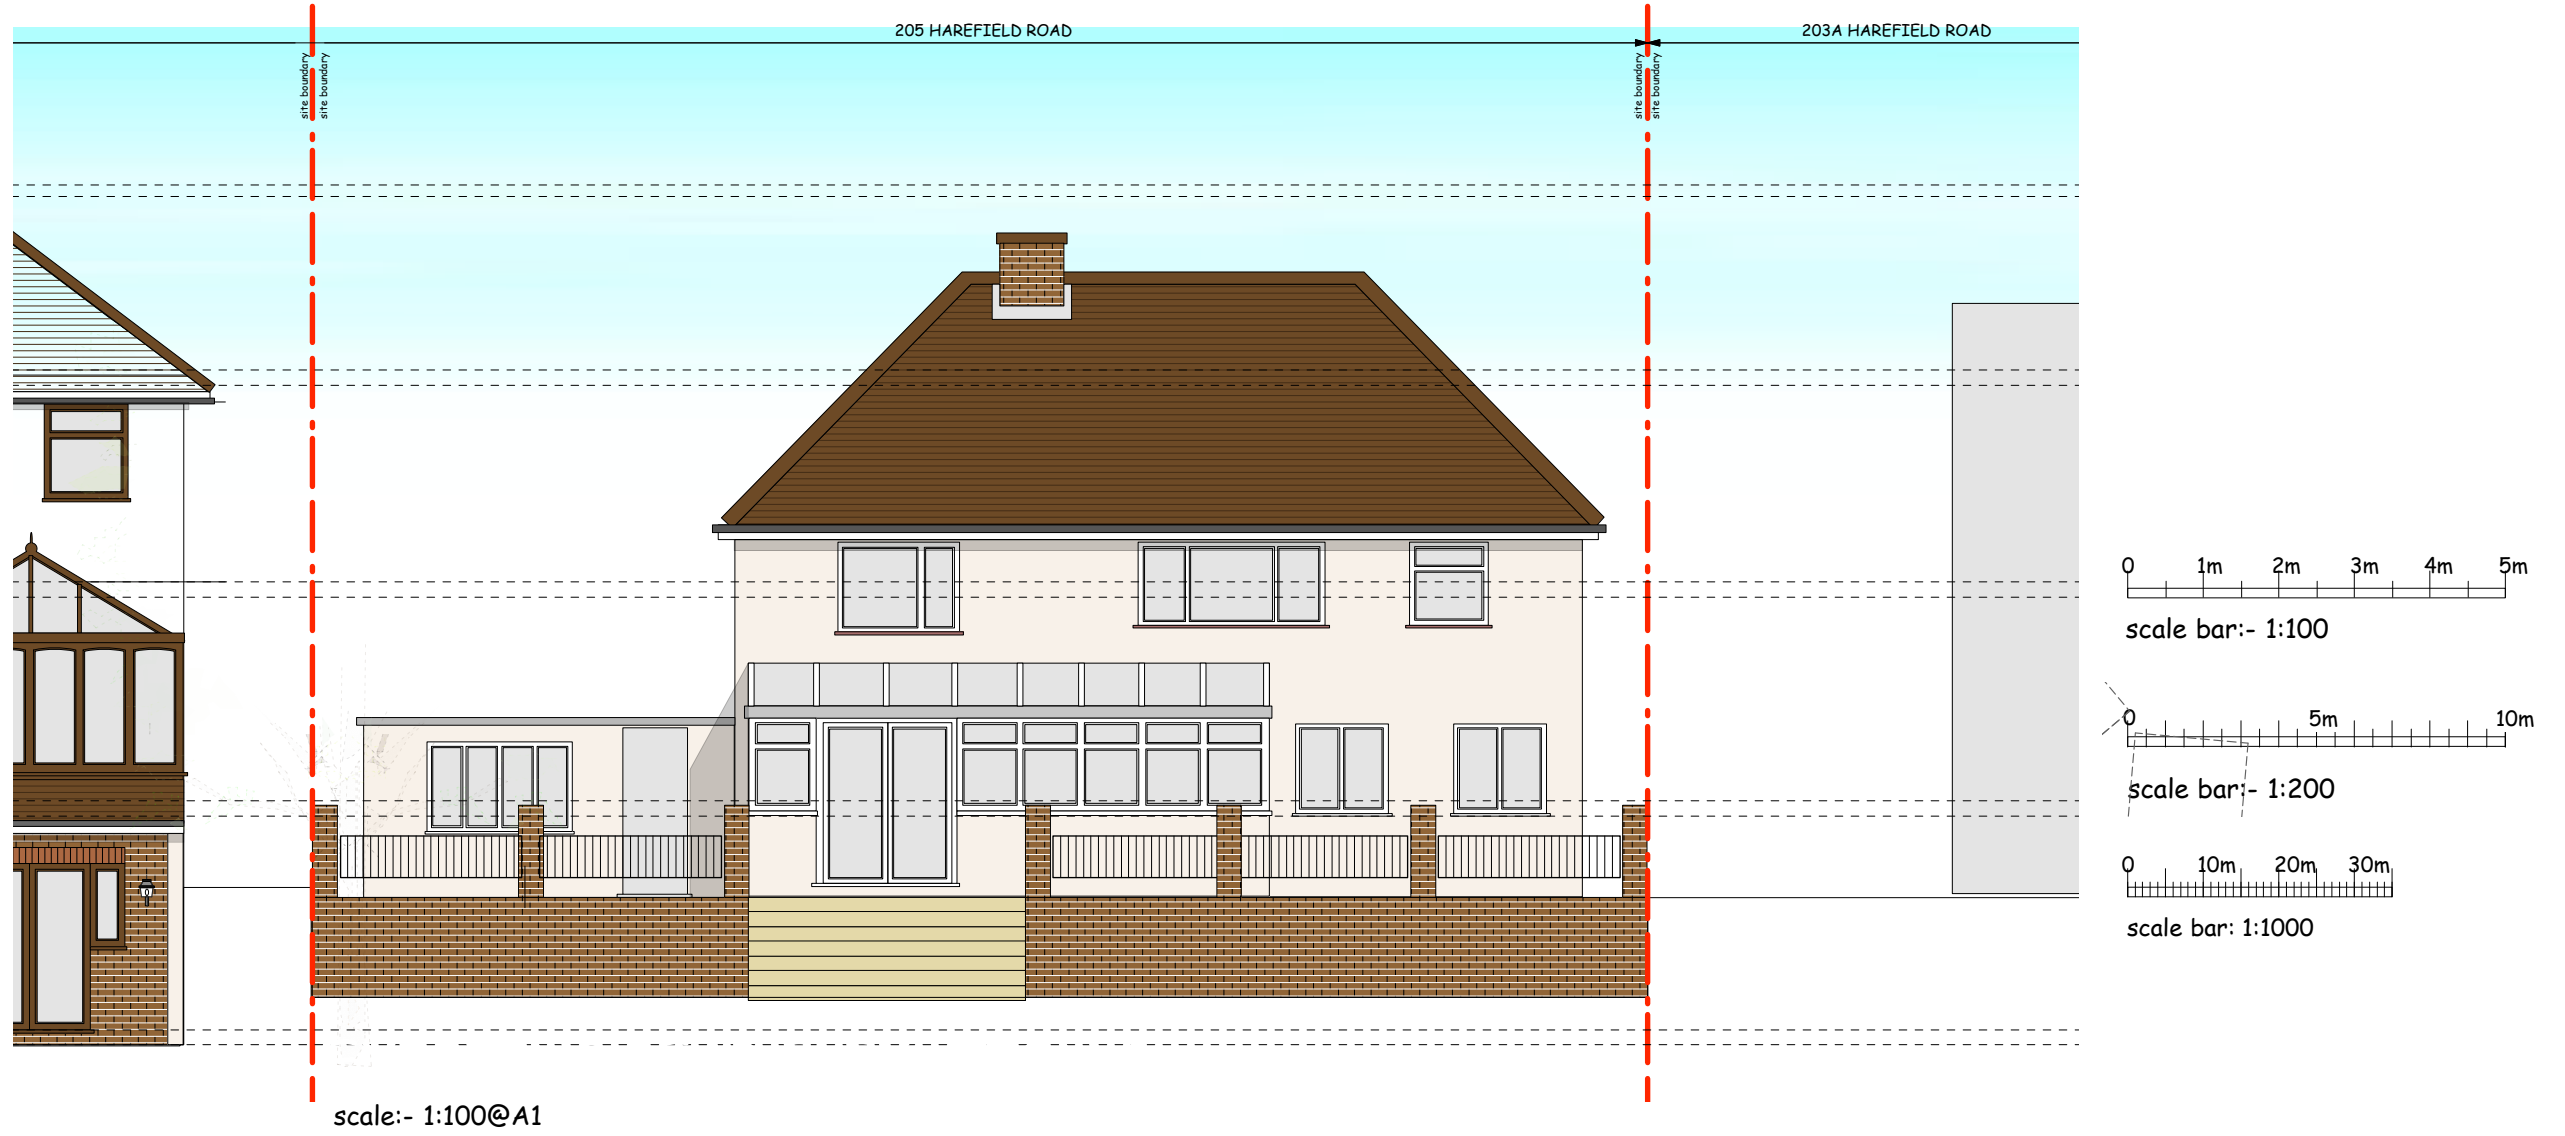


EXISTING SIDE
ELEVATION D

REV.	DATE	DESCRIPTION
------	------	-------------


A-Z Building Services

A: Addestone K115
E: hithuseyin0809@msn.com
T: 07969925562

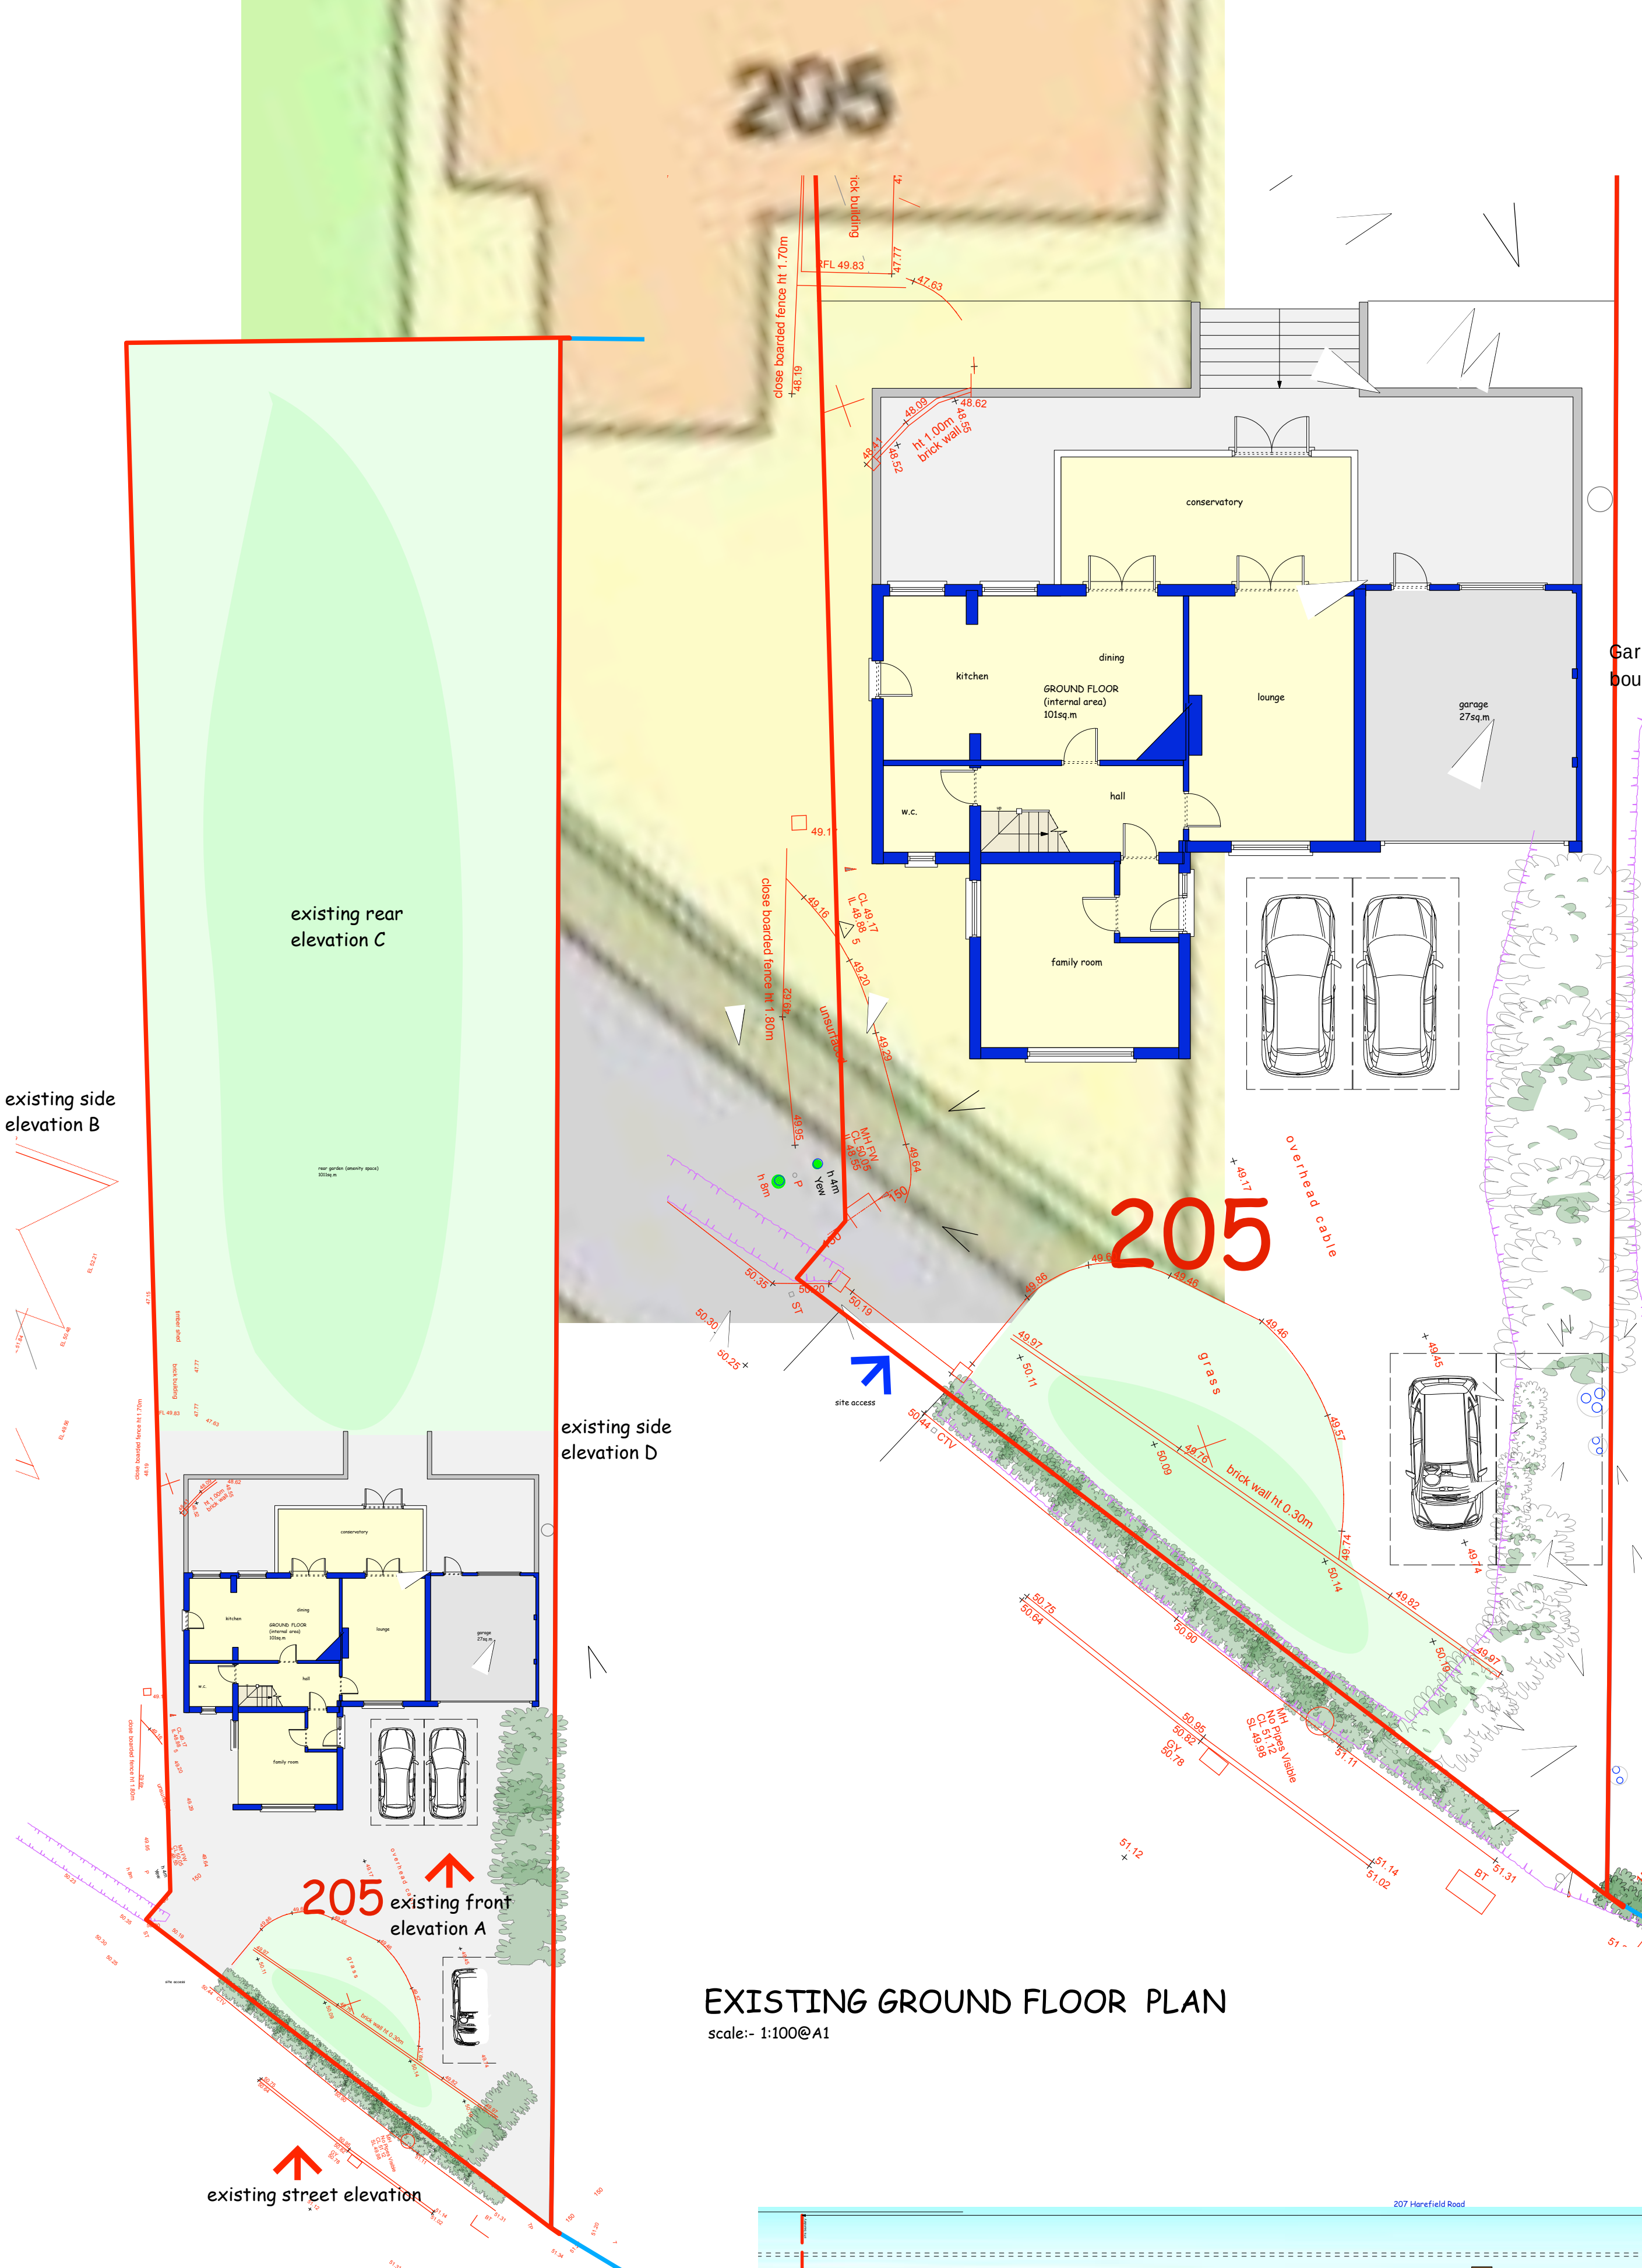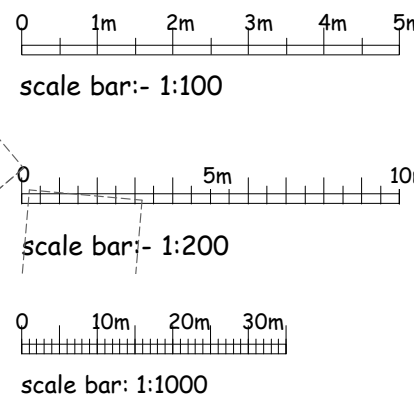

EXISTING GROUND FLOOR PLAN

scale:- 1:100@A1

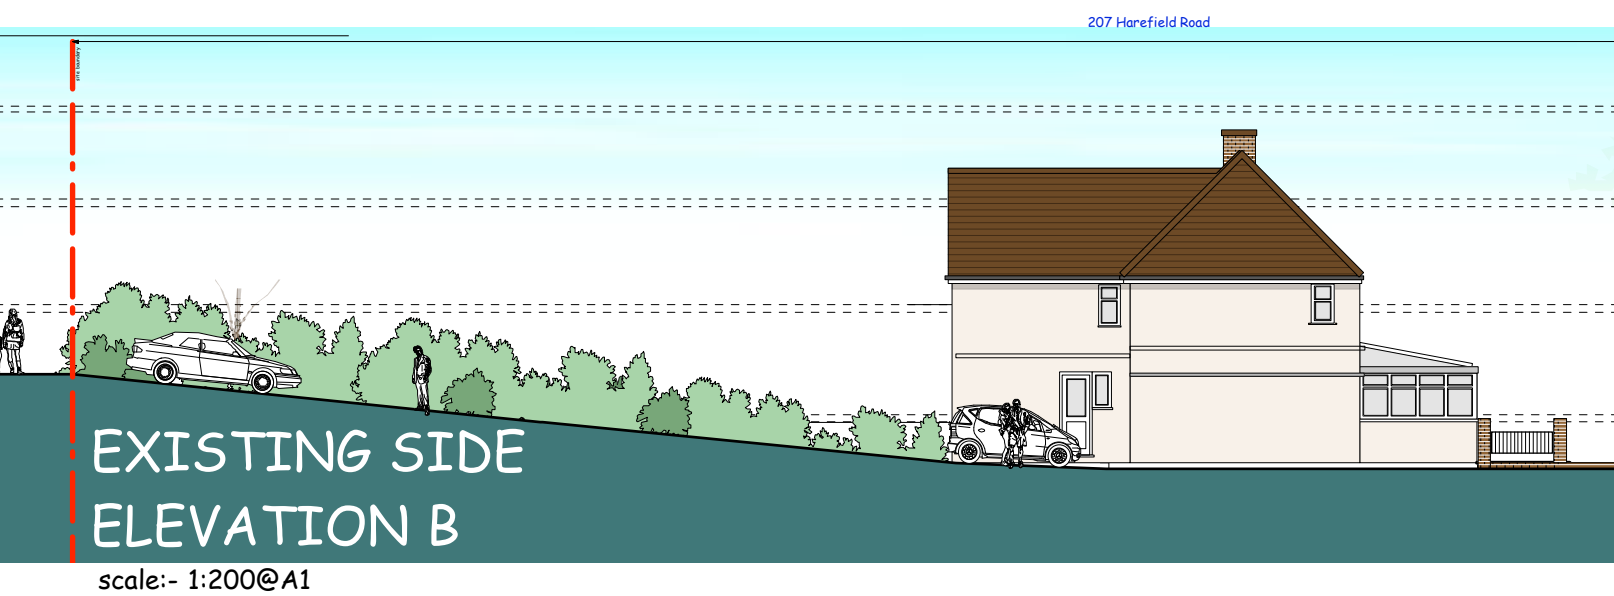

EXISTING SIDE
ELEVATION B
scale:- 1:200@A1

EXISTING SITE / GROUND FLOOR PLAN
scale:- 1:200@A1
205 HAREFIELD ROAD, UXBRIDGE.
EXISTING INFORMATION

PROJECT 205 HAREFIELD ROAD UXBRIDGE	
DRAWING EXISTING INFORMATION	
CLIENT	
SCALE 1:100/1:200/1:1000 @ A1	DATE OCT/2018
DRAWING No 205UXB/PL03C (REV A)	
(C) copyright retained	

NOTE: No dimensions are to be scaled from this drawing.
Report all errors and omissions to the Architect.
All dimensions to be checked on site before fabrication.



EXISTING STREET
ELEVATION
scale:- 1:50@A1


REV.	DATE	DESCRIPTION
------	------	-------------

A-Z Building Services

A: Addleshaw K115
E: info@azbs.co.uk
T: 01969925562

EXISTING PHOTOGRAPH'S OF STREET SHOWING THE LANDSCAPING

205 HAREFIELD ROAD, UXBRIDGE.
EXISTING INFORMATION

 


PROJECT 205 HAREFIELD ROAD UXBRIDGE	
DRAWING EXISTING INFORMATION	
CLIENT	
SCALE 1:50 @ A1	DATE OCT/2018
DRAWING No 205UXB/PL04 (REV A)	
© copyright retained	


 existing wall

 proposed wall


NOTE: No dimensions are to be scaled from this drawing
Report all errors and omissions to the Architect.
All dimensions to be checked on site before fabrication.

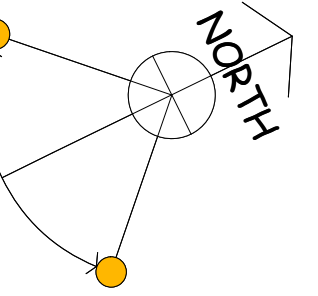


scale:- 1:1000@A1

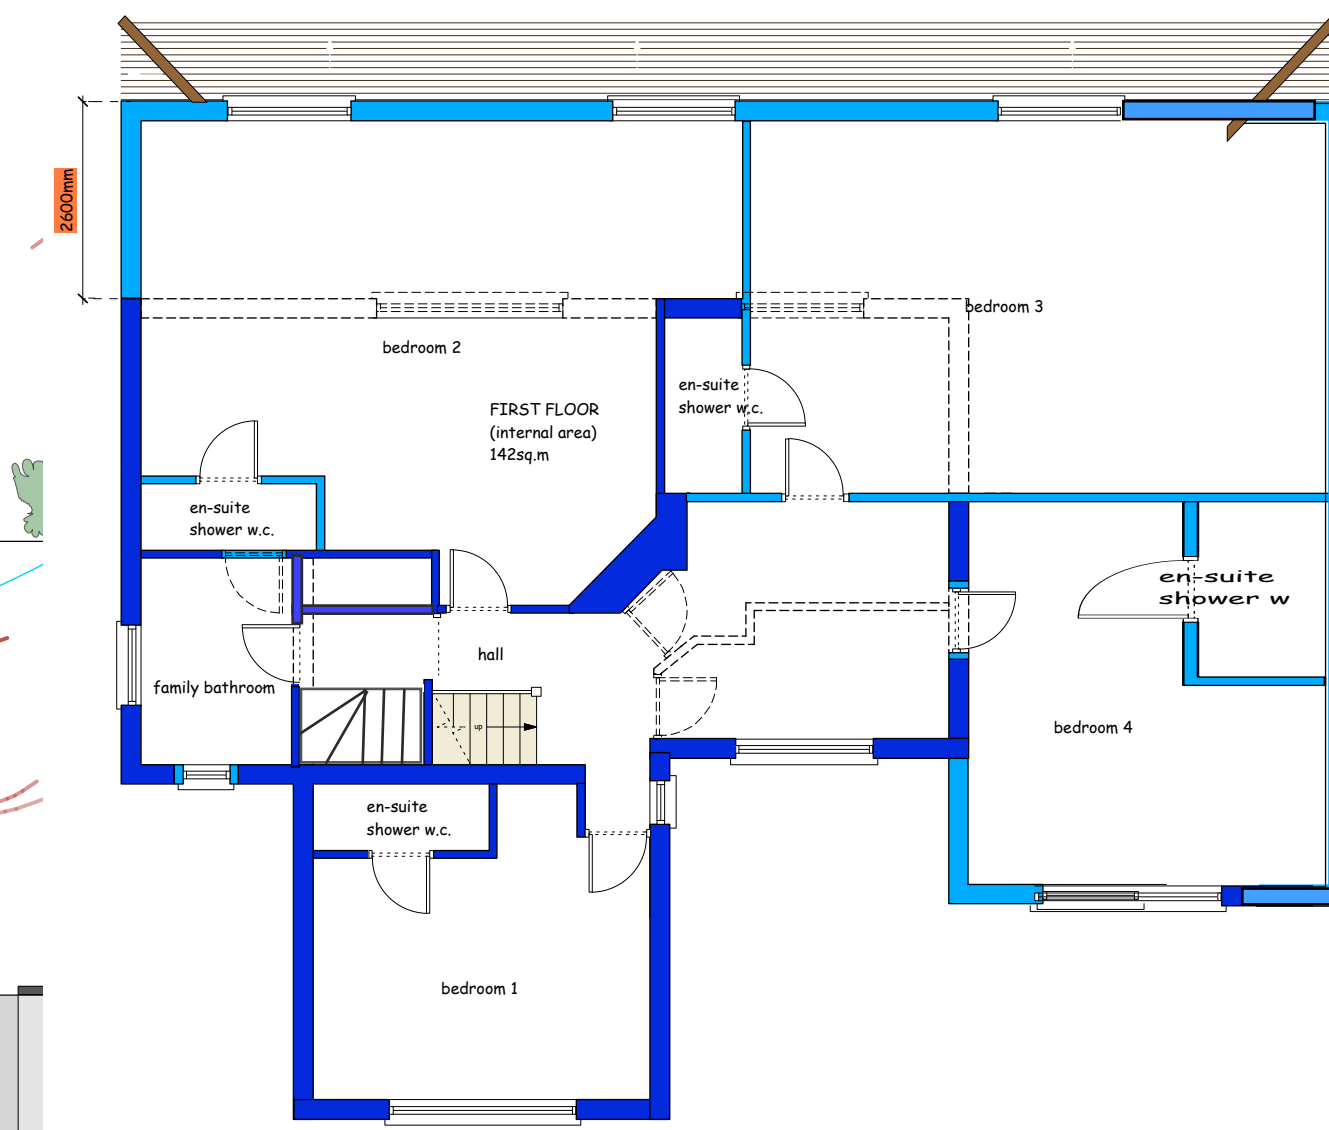


scale:- 1:100@A1

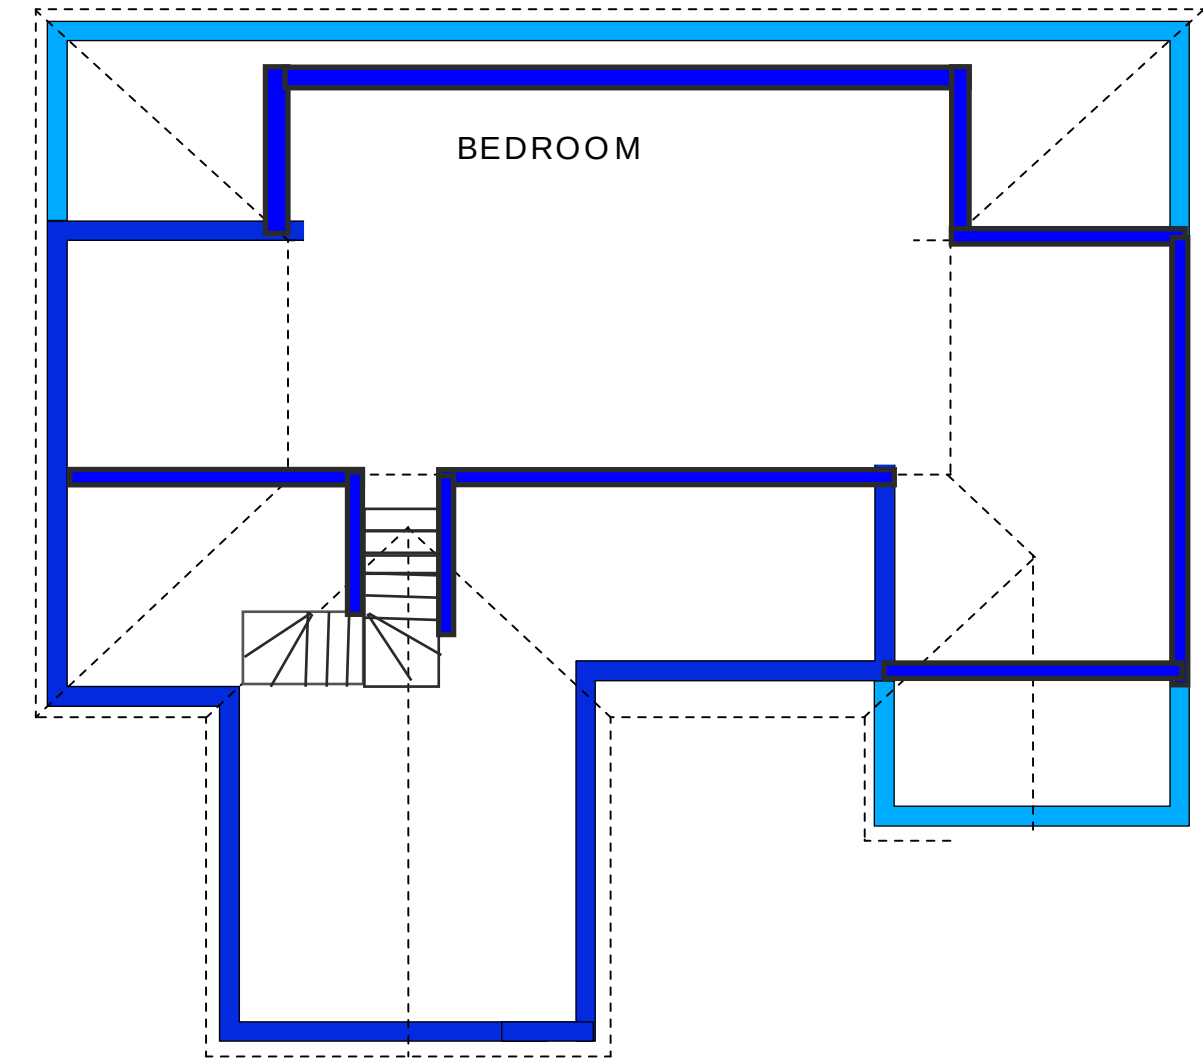

scale:- 1:100@A:

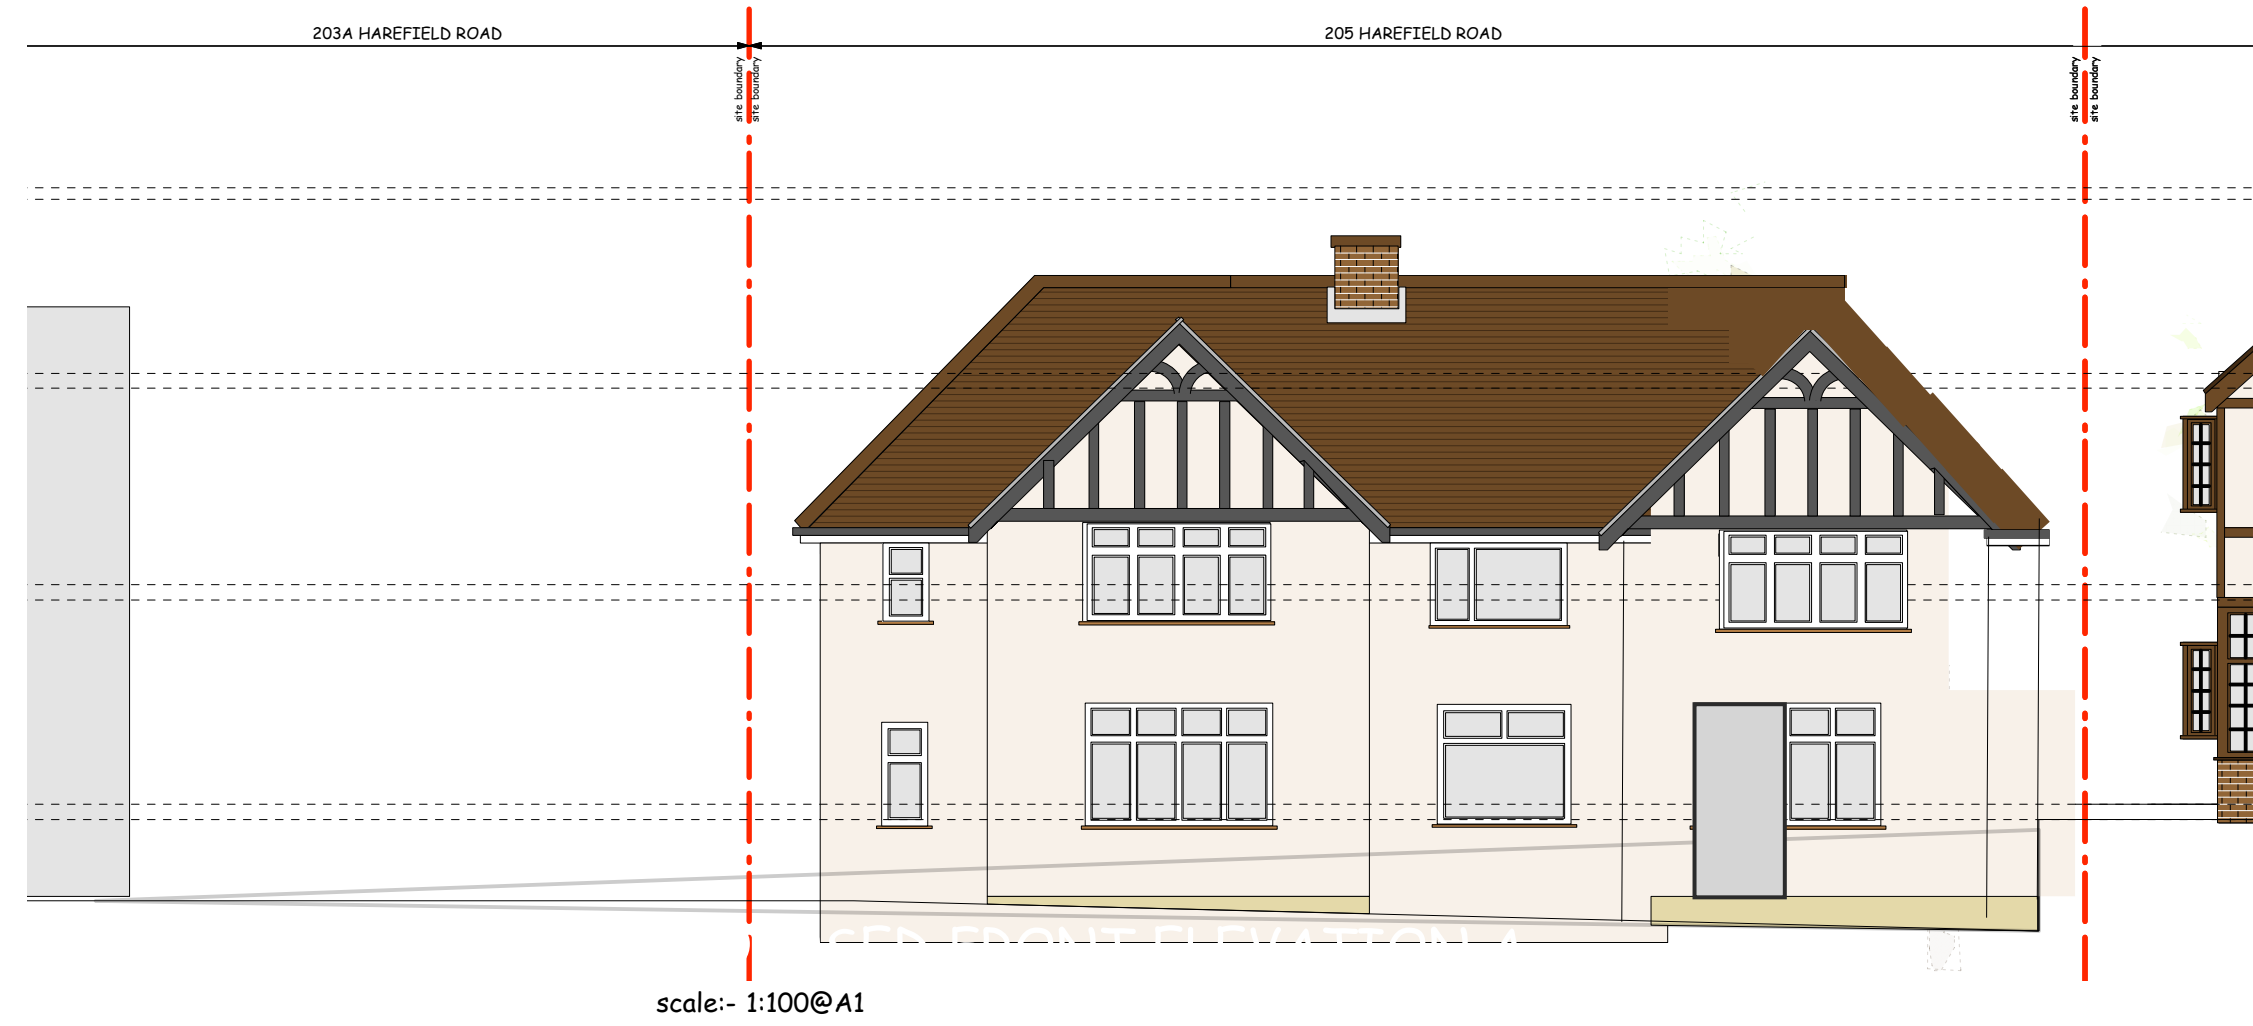

scale:- 1:100@A1

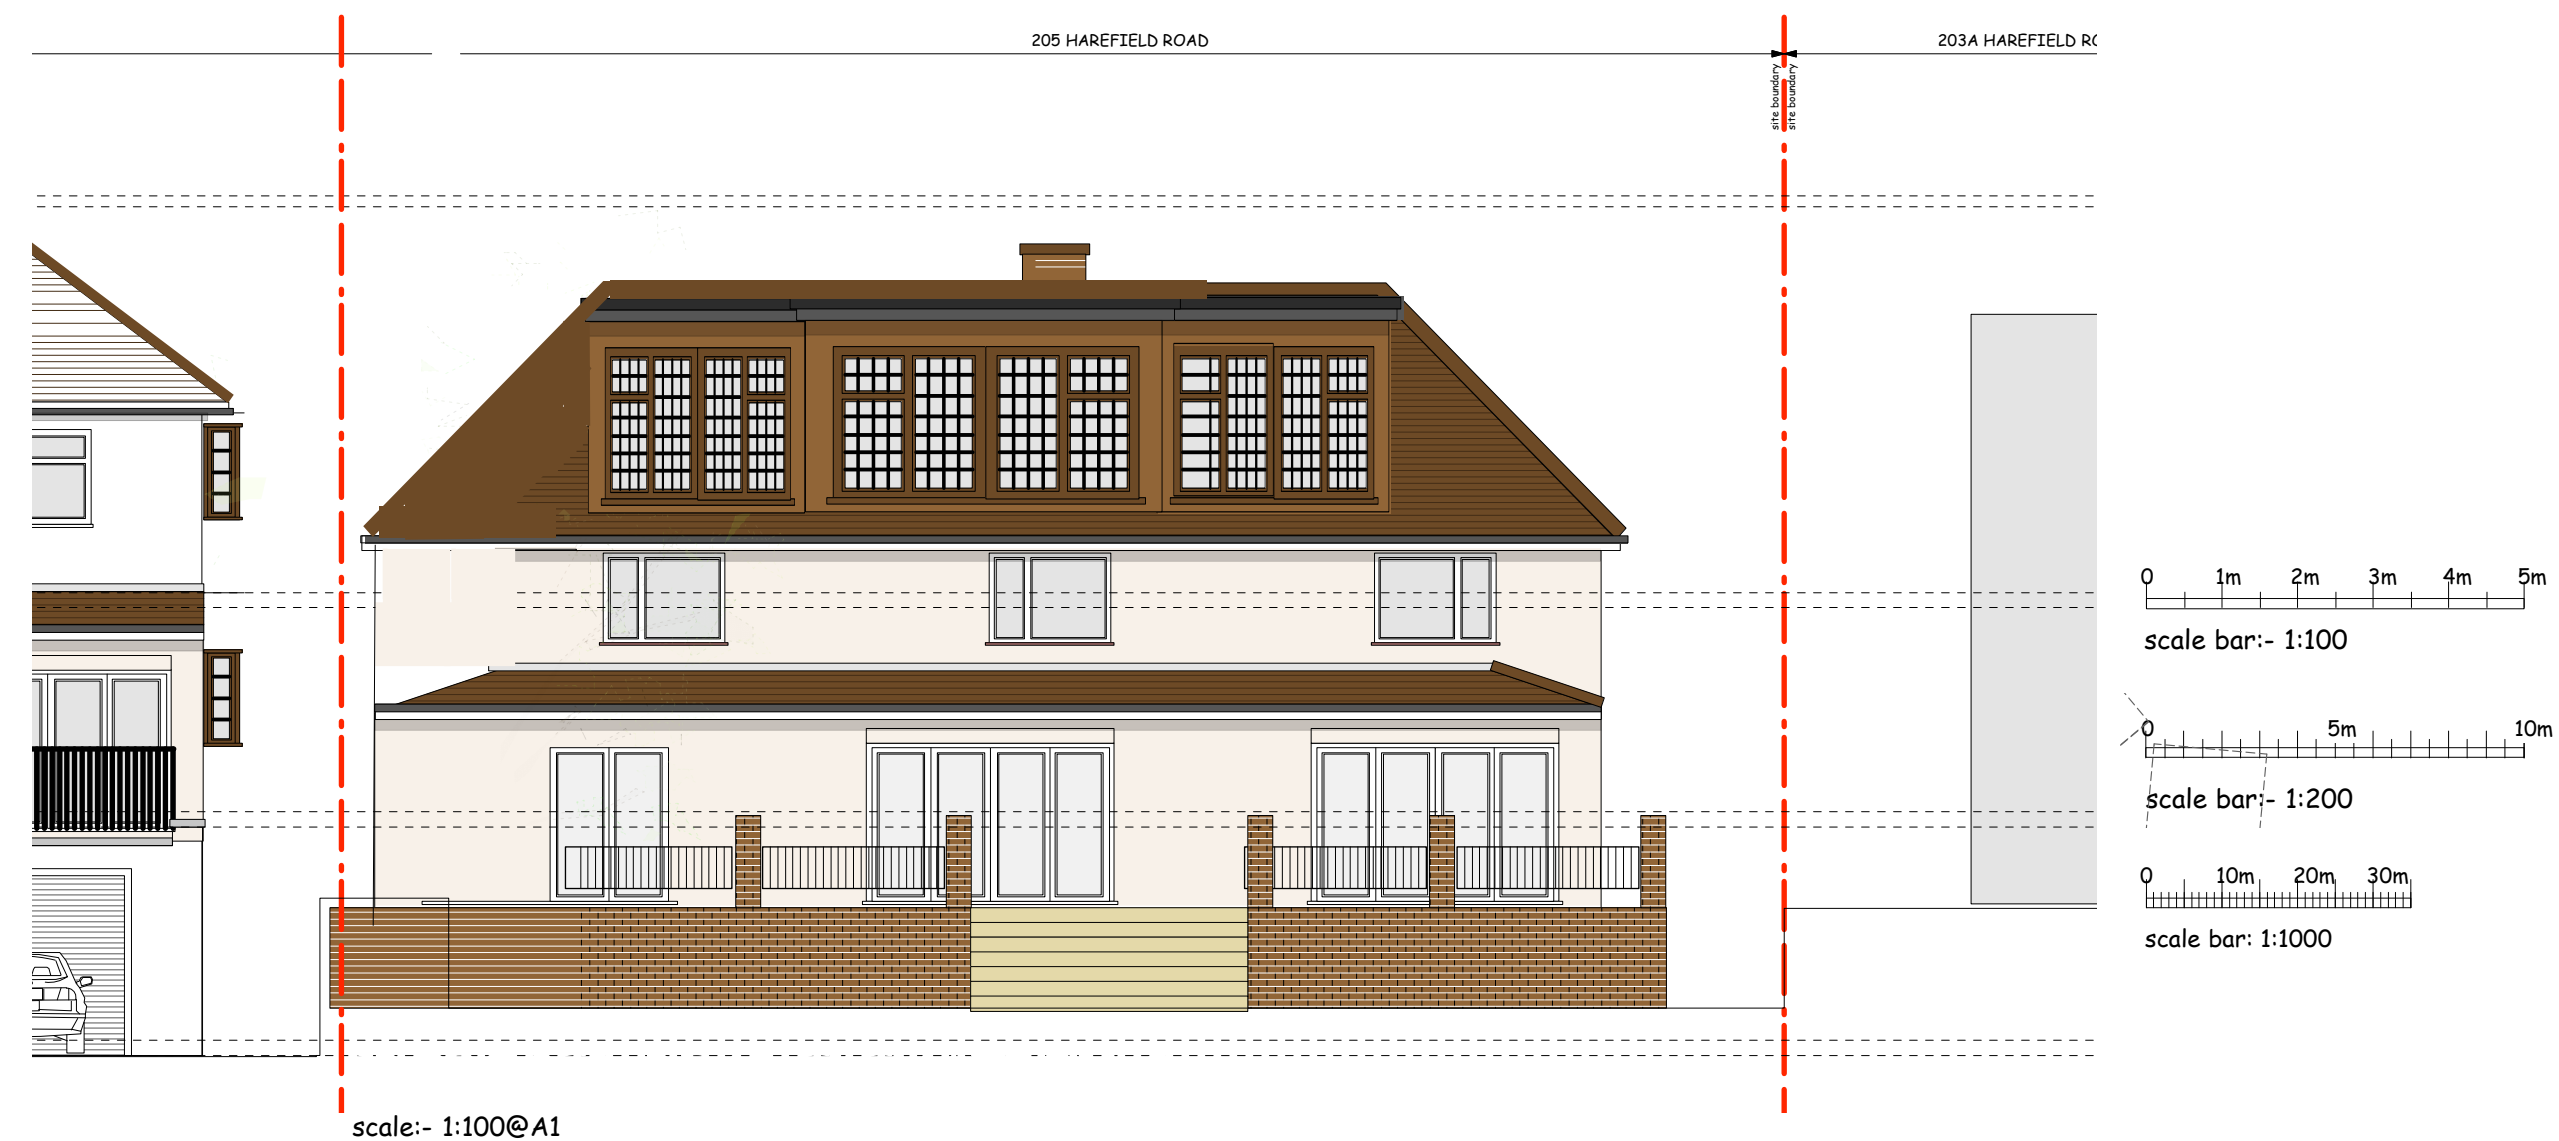


scale:- 1:100@A1





scale:- 1:200@A1

205 HAREFIELD ROAD, UXBRIDGE.
PROPOSED INFORMATION
(BASED ON THE RECENT APPEALS
DECISION)

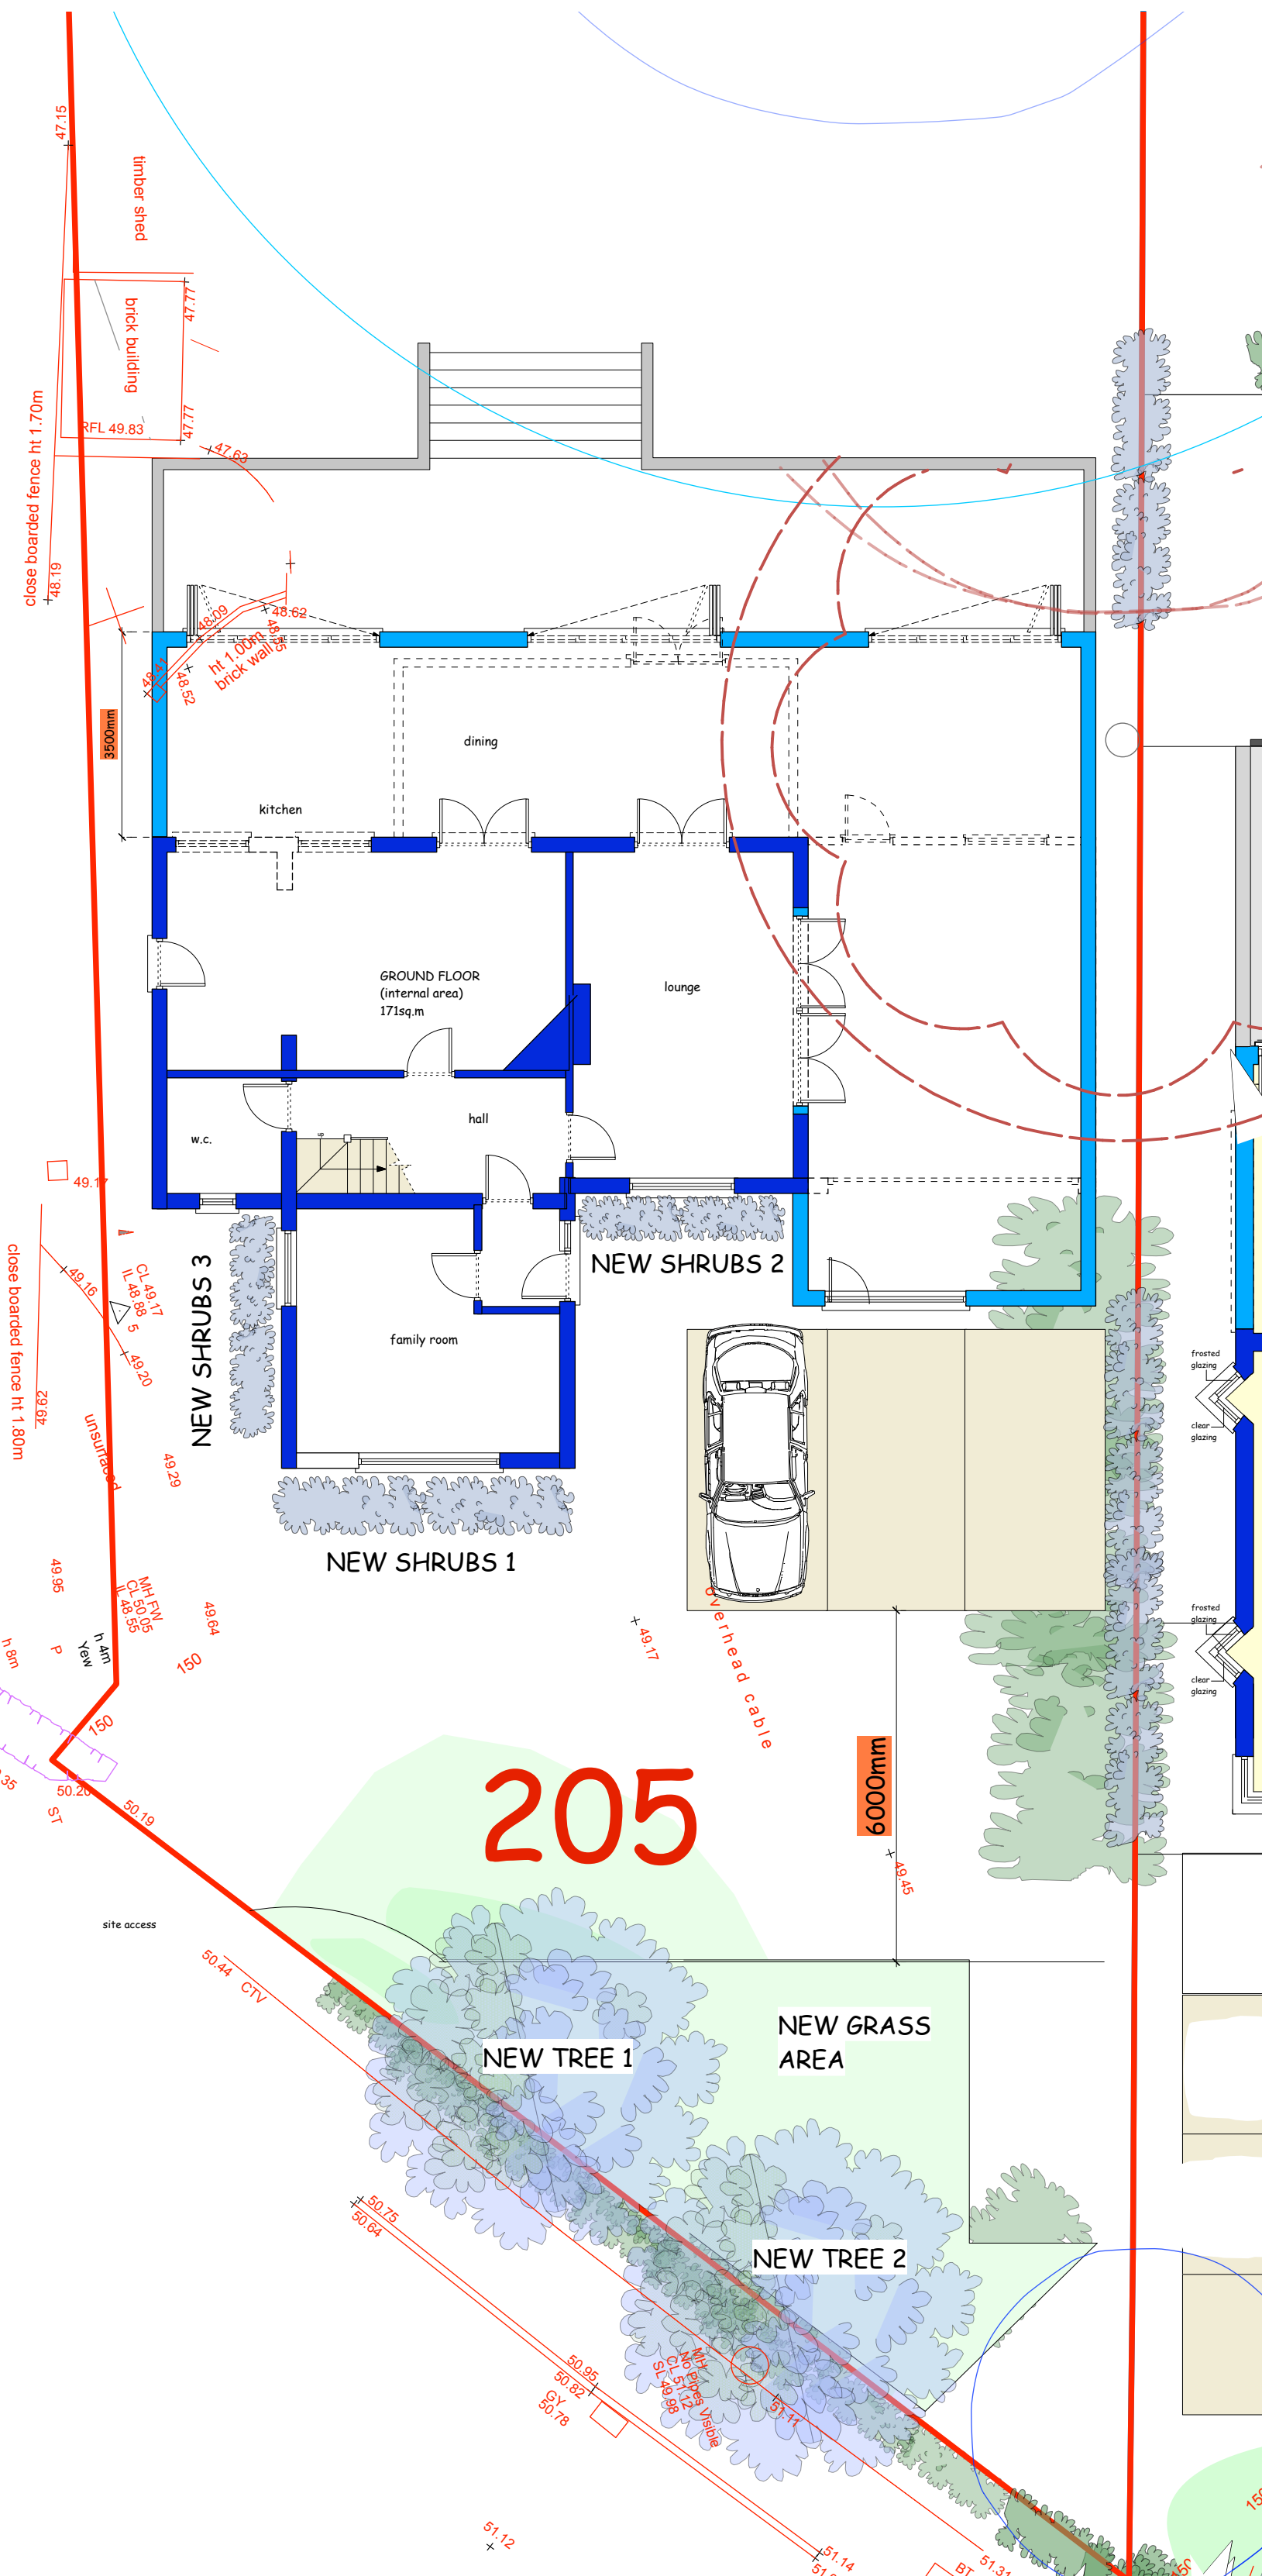

scale:- 1:100@A1

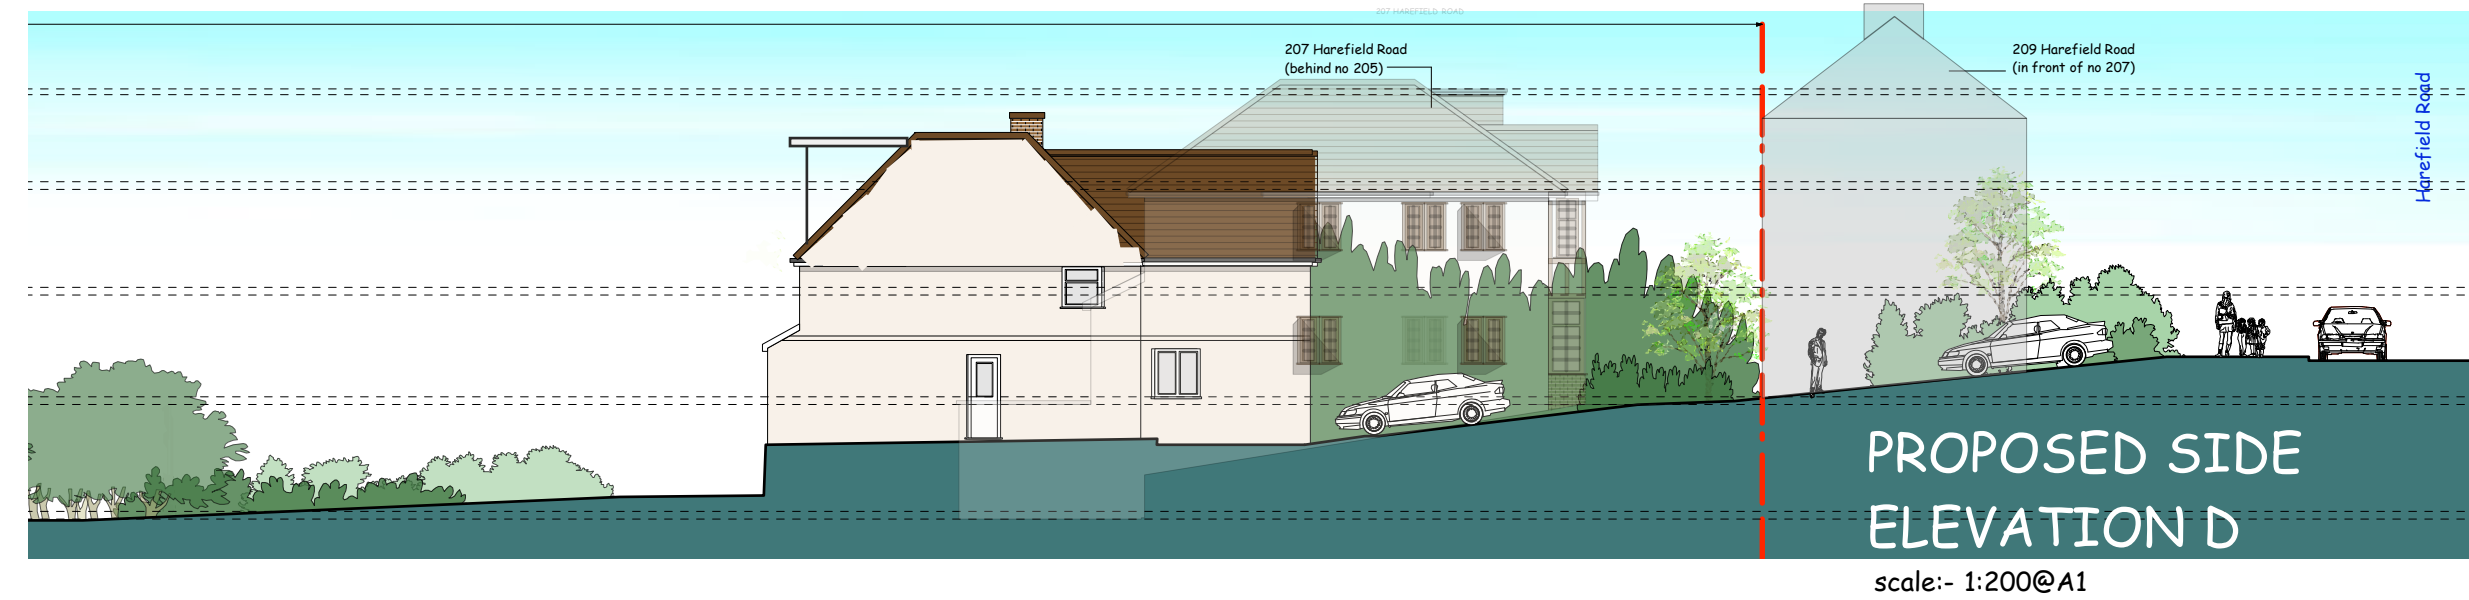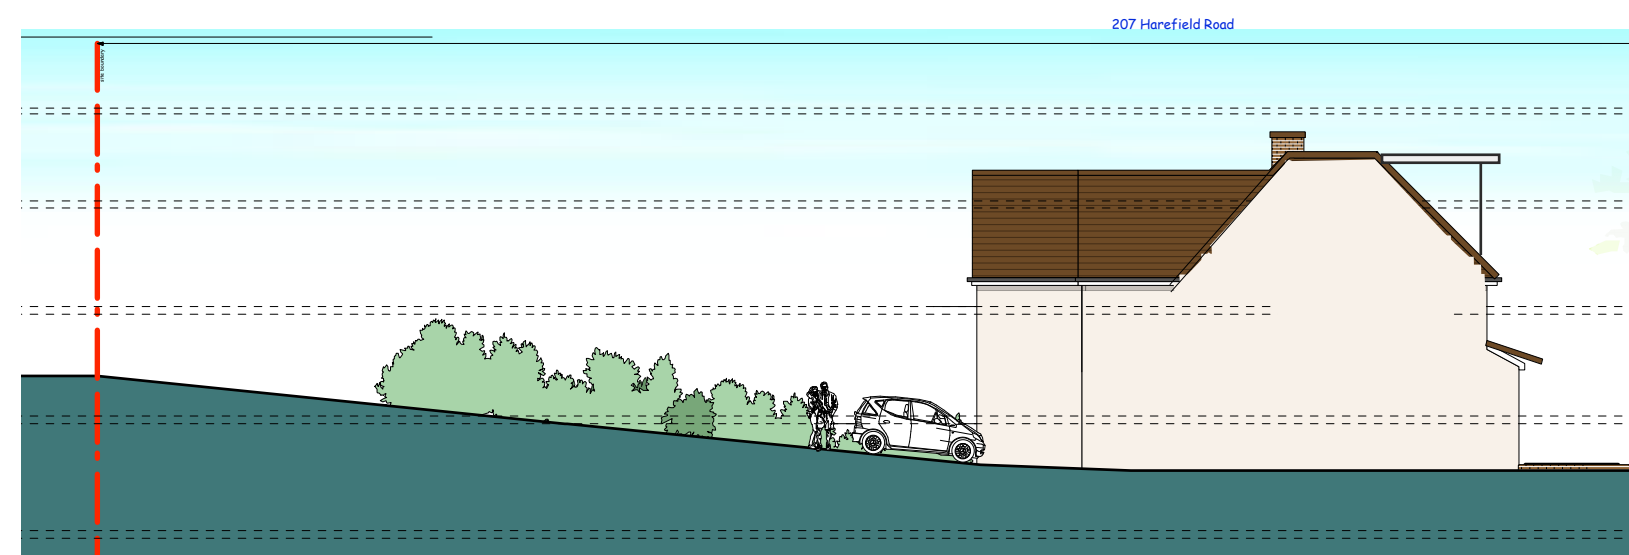

scale:- 1:200@A1

DRAWING

PROPOSED INFORMATION

CLIENT	
SCALE 1:100/1:200/1:1000 @ A1	DATE OCT/2018
DRAWING No 205UXB/PL05B (REV A)	
© copyright retained	




PROPOSED STREET
ELEVATION
scale:- 1:50@A1

REV.	DATE	DESCRIPTION
------	------	-------------

A-Z Building Services

A: Addikane K115
E: helen@azbs.co.uk
T: 01969925962

RIVER BIRCH - TREE 1

 

205 HAREFIELD ROAD, UXBRIDGE.
PROPOSED INFORMATION - STREET FRONT BOUNDARY LANDSCAPE DESIGN

PROJECT 205 HAREFIELD ROAD UXBRIDGE	
DRAWING PROPOSED INFORMATION	
CLIENT	
SCALE 1:50 @ A1	DATE OCT/2018
DRAWING No 205UXB/PL06 (REV A)	
© copyright retained	