



PROPOSED SITE PLAN
SCALE - 1:100

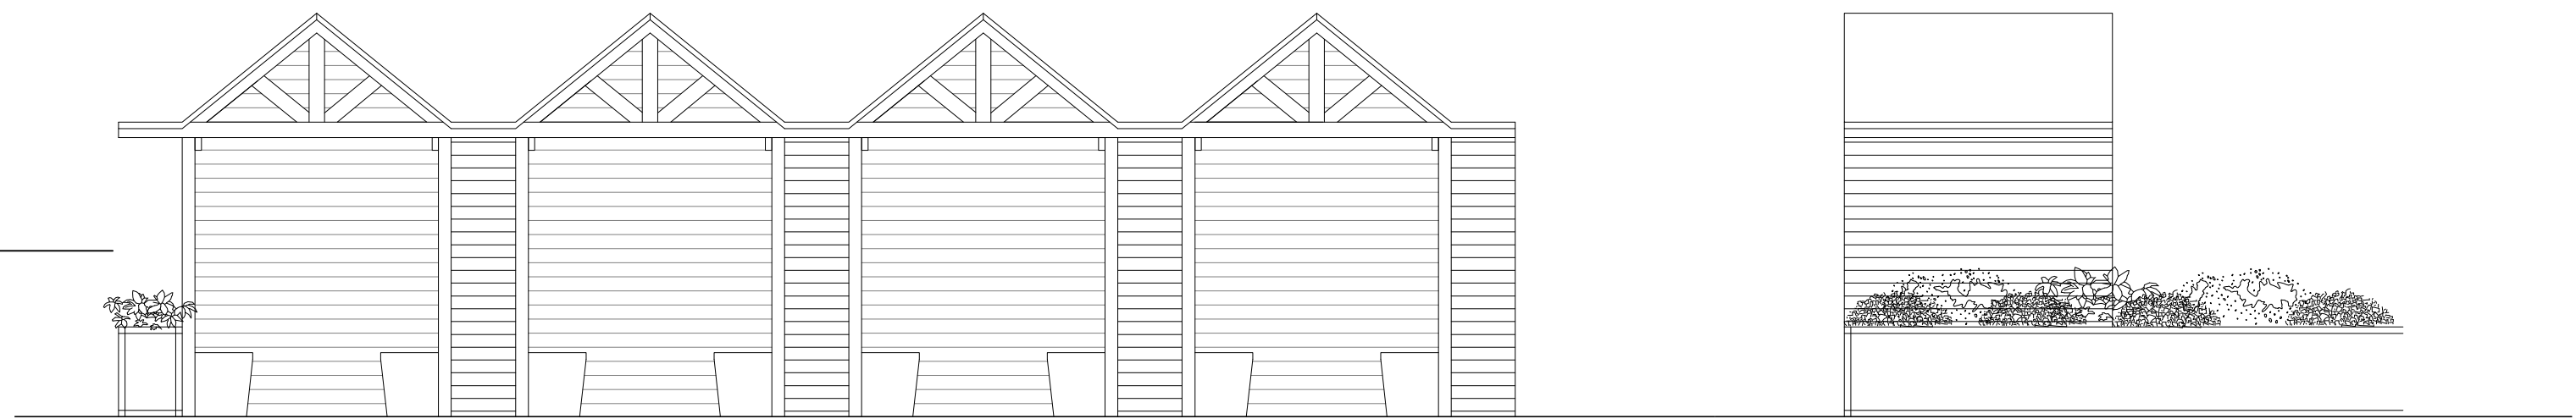


PROPOSED SEATING BOOTH 01
FRONT ELEVATION
SCALE - 1:50

PROPOSED SEATING BOOTH 01
SIDE ELEVATION
SCALE - 1:50

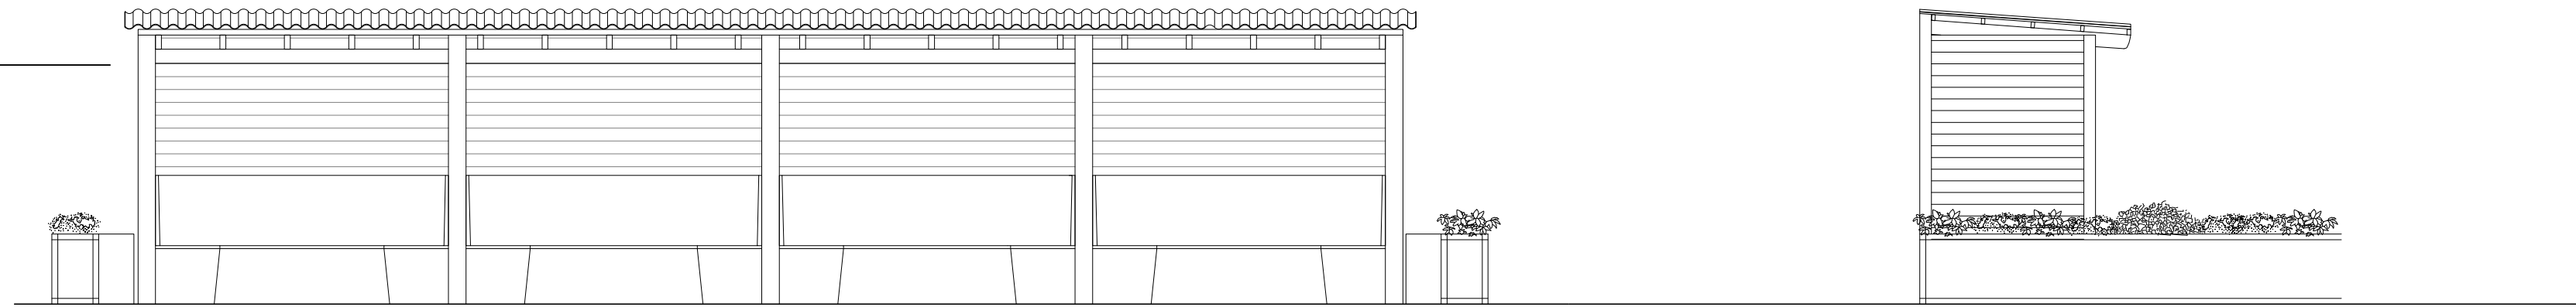

PROPOSED SEATING BOOTH 02
FRONT ELEVATION
SCALE - 1:50

PROPOSED SEATING BOOTH 02
SIDE ELEVATION
SCALE - 1:50

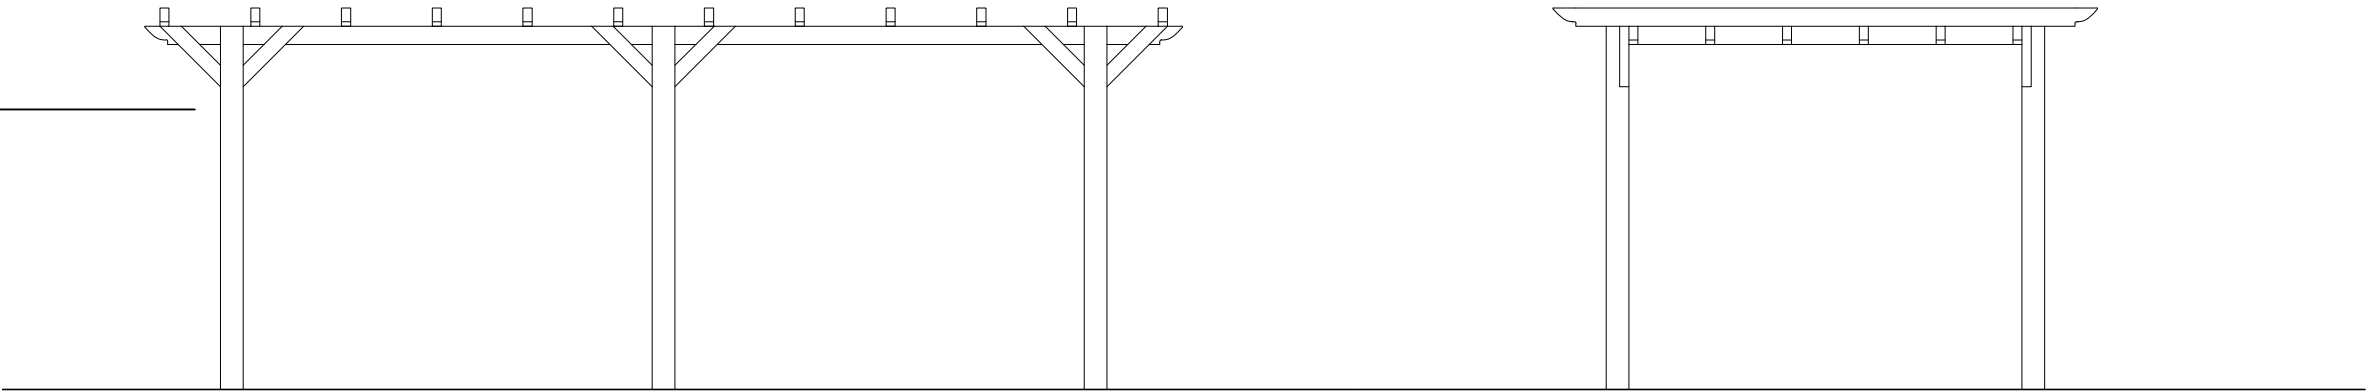


PROPOSED TIMBER PERGOLA
SIDE ELEVATION
SCALE - 1:50

PROPOSED TIMBER PERGOLA
FRONT ELEVATION
SCALE - 1:50



SECTION BB
SCALE - 1:50

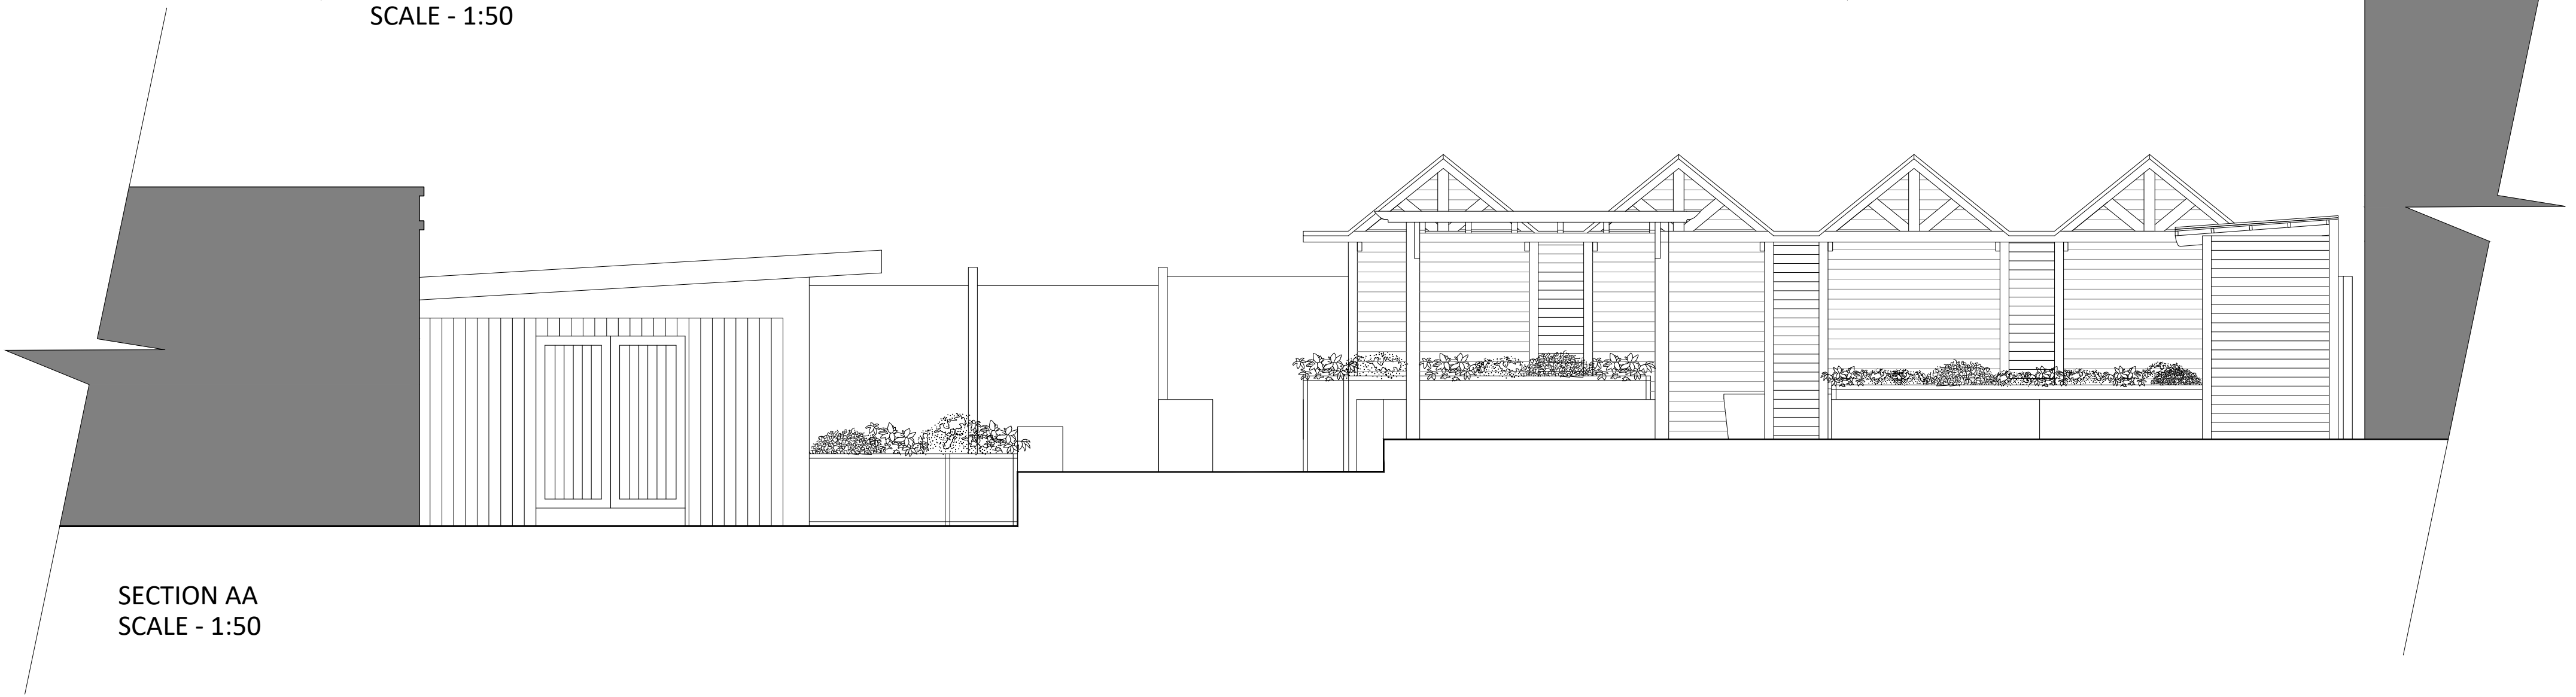

SECTION AA
SCALE - 1:50

1:20 -
1:100 -
1:50 -
1:5 -

0
0
0

200mm
1m
100mm

400mm
2m
200mm

600mm
3m
300mm

800mm
4m
400mm

1000
5m
500mm

1200
6m

1400
7m

1600
8m

1800
9m

2000
10m

NOTE: Do not scale dimensions from this drawing. If in doubt refer to JS Design.

This drawing remains the copyright of the JS Design Partnership alone all materials specified must be used in accordance with the manufacturers recommendations and all relevant current codes of practice.

Rev:	Description:	Date:

CDM 2015:
Under the CDM regulations there are no significant design risks.

JSDESIGN

PARTNERSHIP LLP

T: 01274 533022
E: info@jsdesignpartnership.co.uk
Unit 5, Peel House, 2 Taurion Street, Shipley Bradford, BD18 3NA.
the jsdesign partnership llp is a limited liability partnership registered no 00360211

Client:

WHELAN'S

Project:

THE BLACK BULL
VICTORIA ROAD
RUISLIP
HA4 0EF

Title:

PROPOSED ELEVATIONS

Drawing No:	Rev:	Date:	Drawn By:	Checked:	Scale @ A1
9020-04	-	09.05.22	HM	AB	VARIES