



PROPOSED FRONT ELEVATION
SCALE 1:100




PROPOSED SIDE ELEVATION
SCALE 1:100




PROPOSED REAR ELEVATION
SCALE 1:100




PROPOSED SIDE ELEVATION
SCALE 1:100

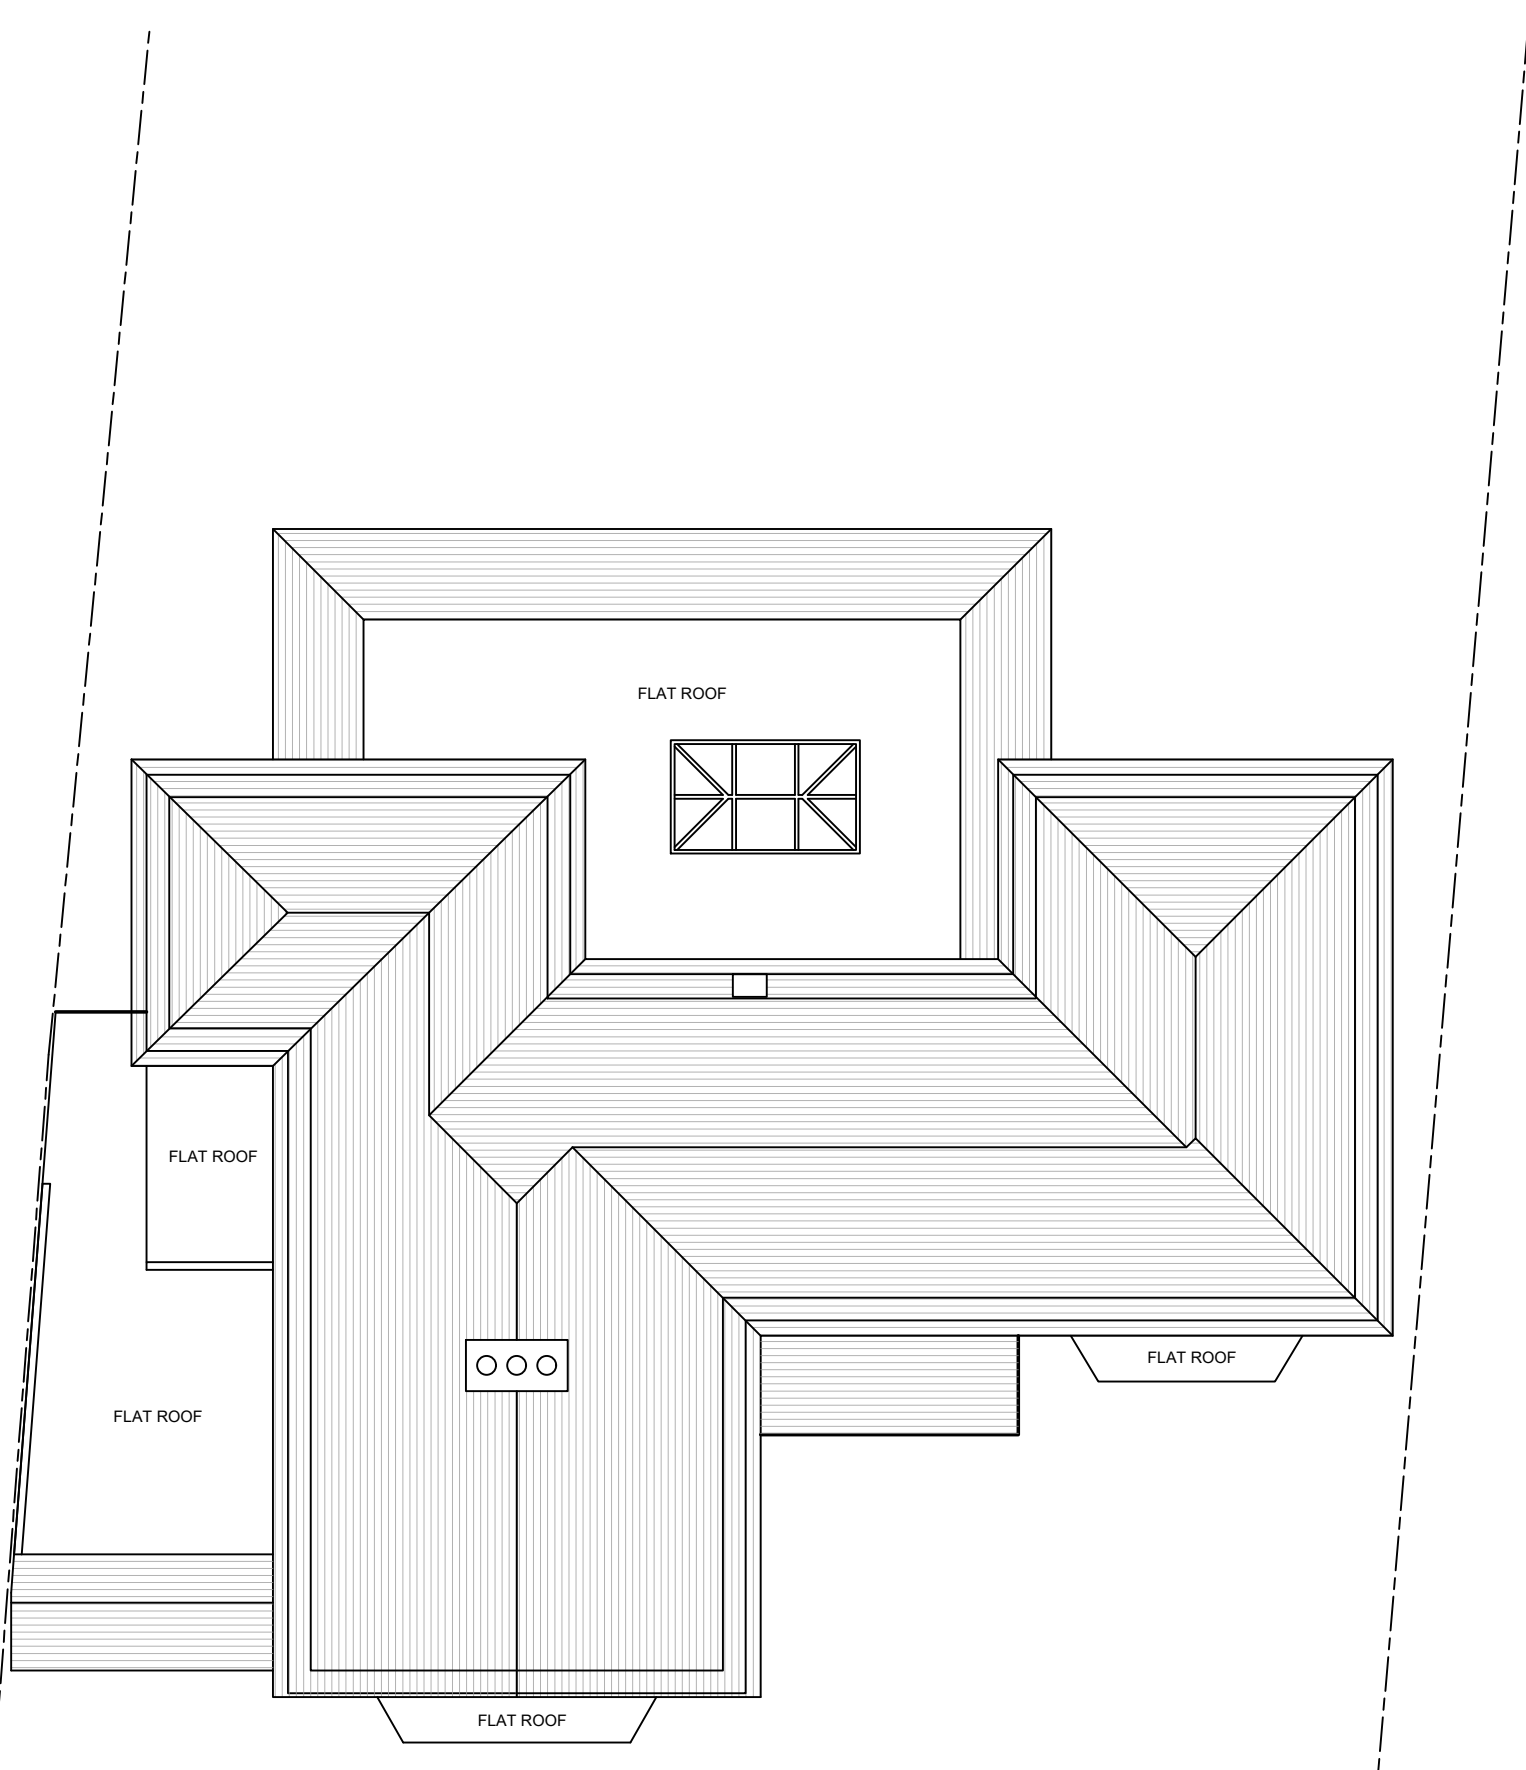

PROPOSED ROOF PLAN
SCALE 1:100

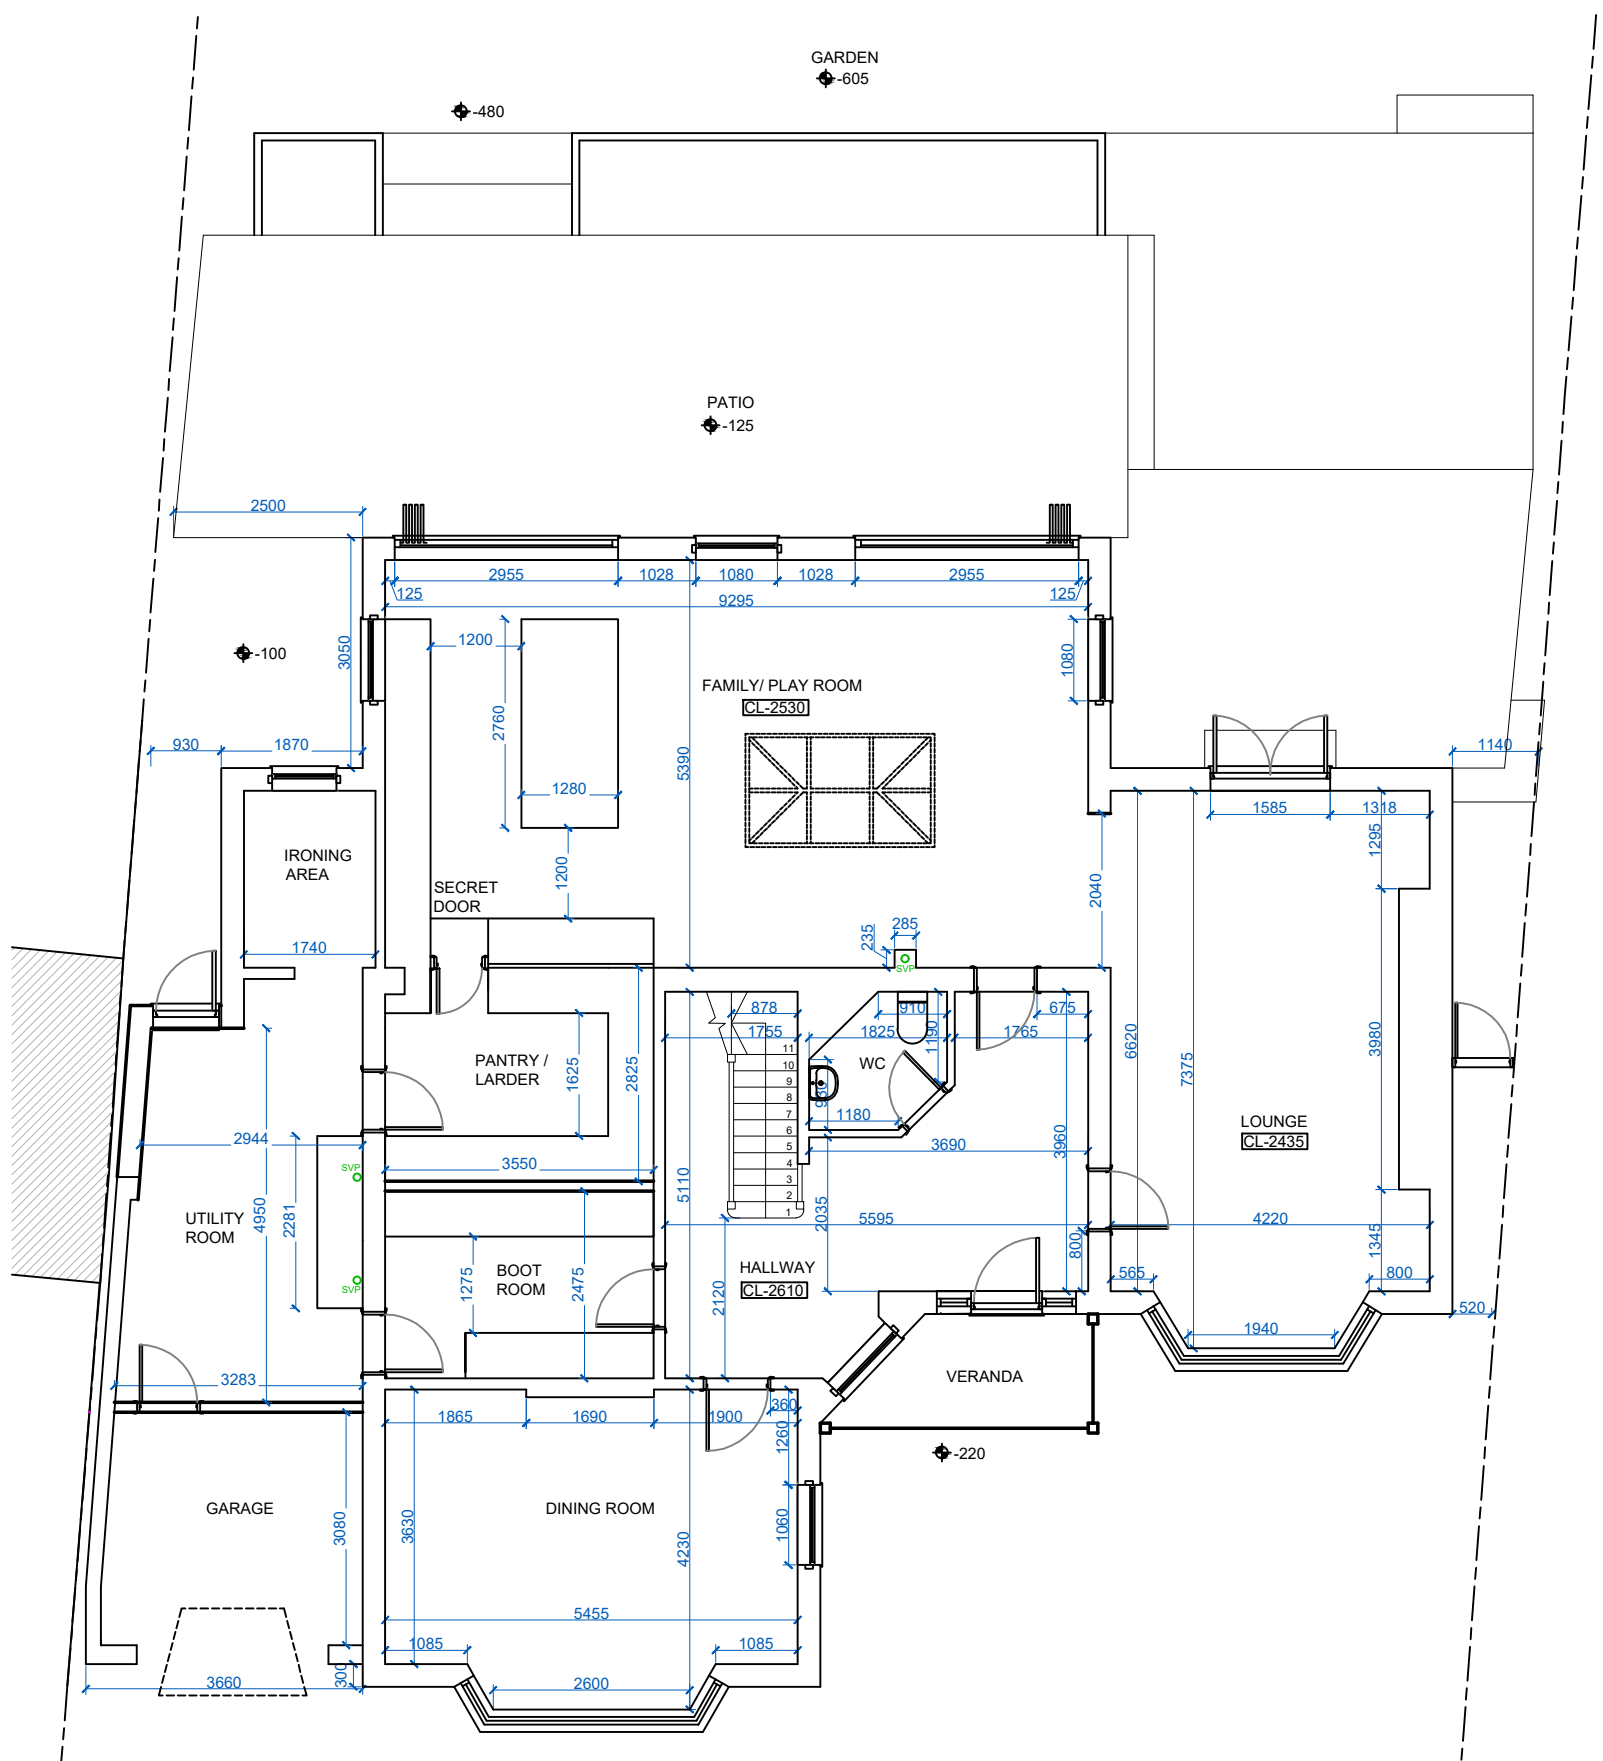

PROPOSED GROUND FLOOR PLAN
SCALE 1:100

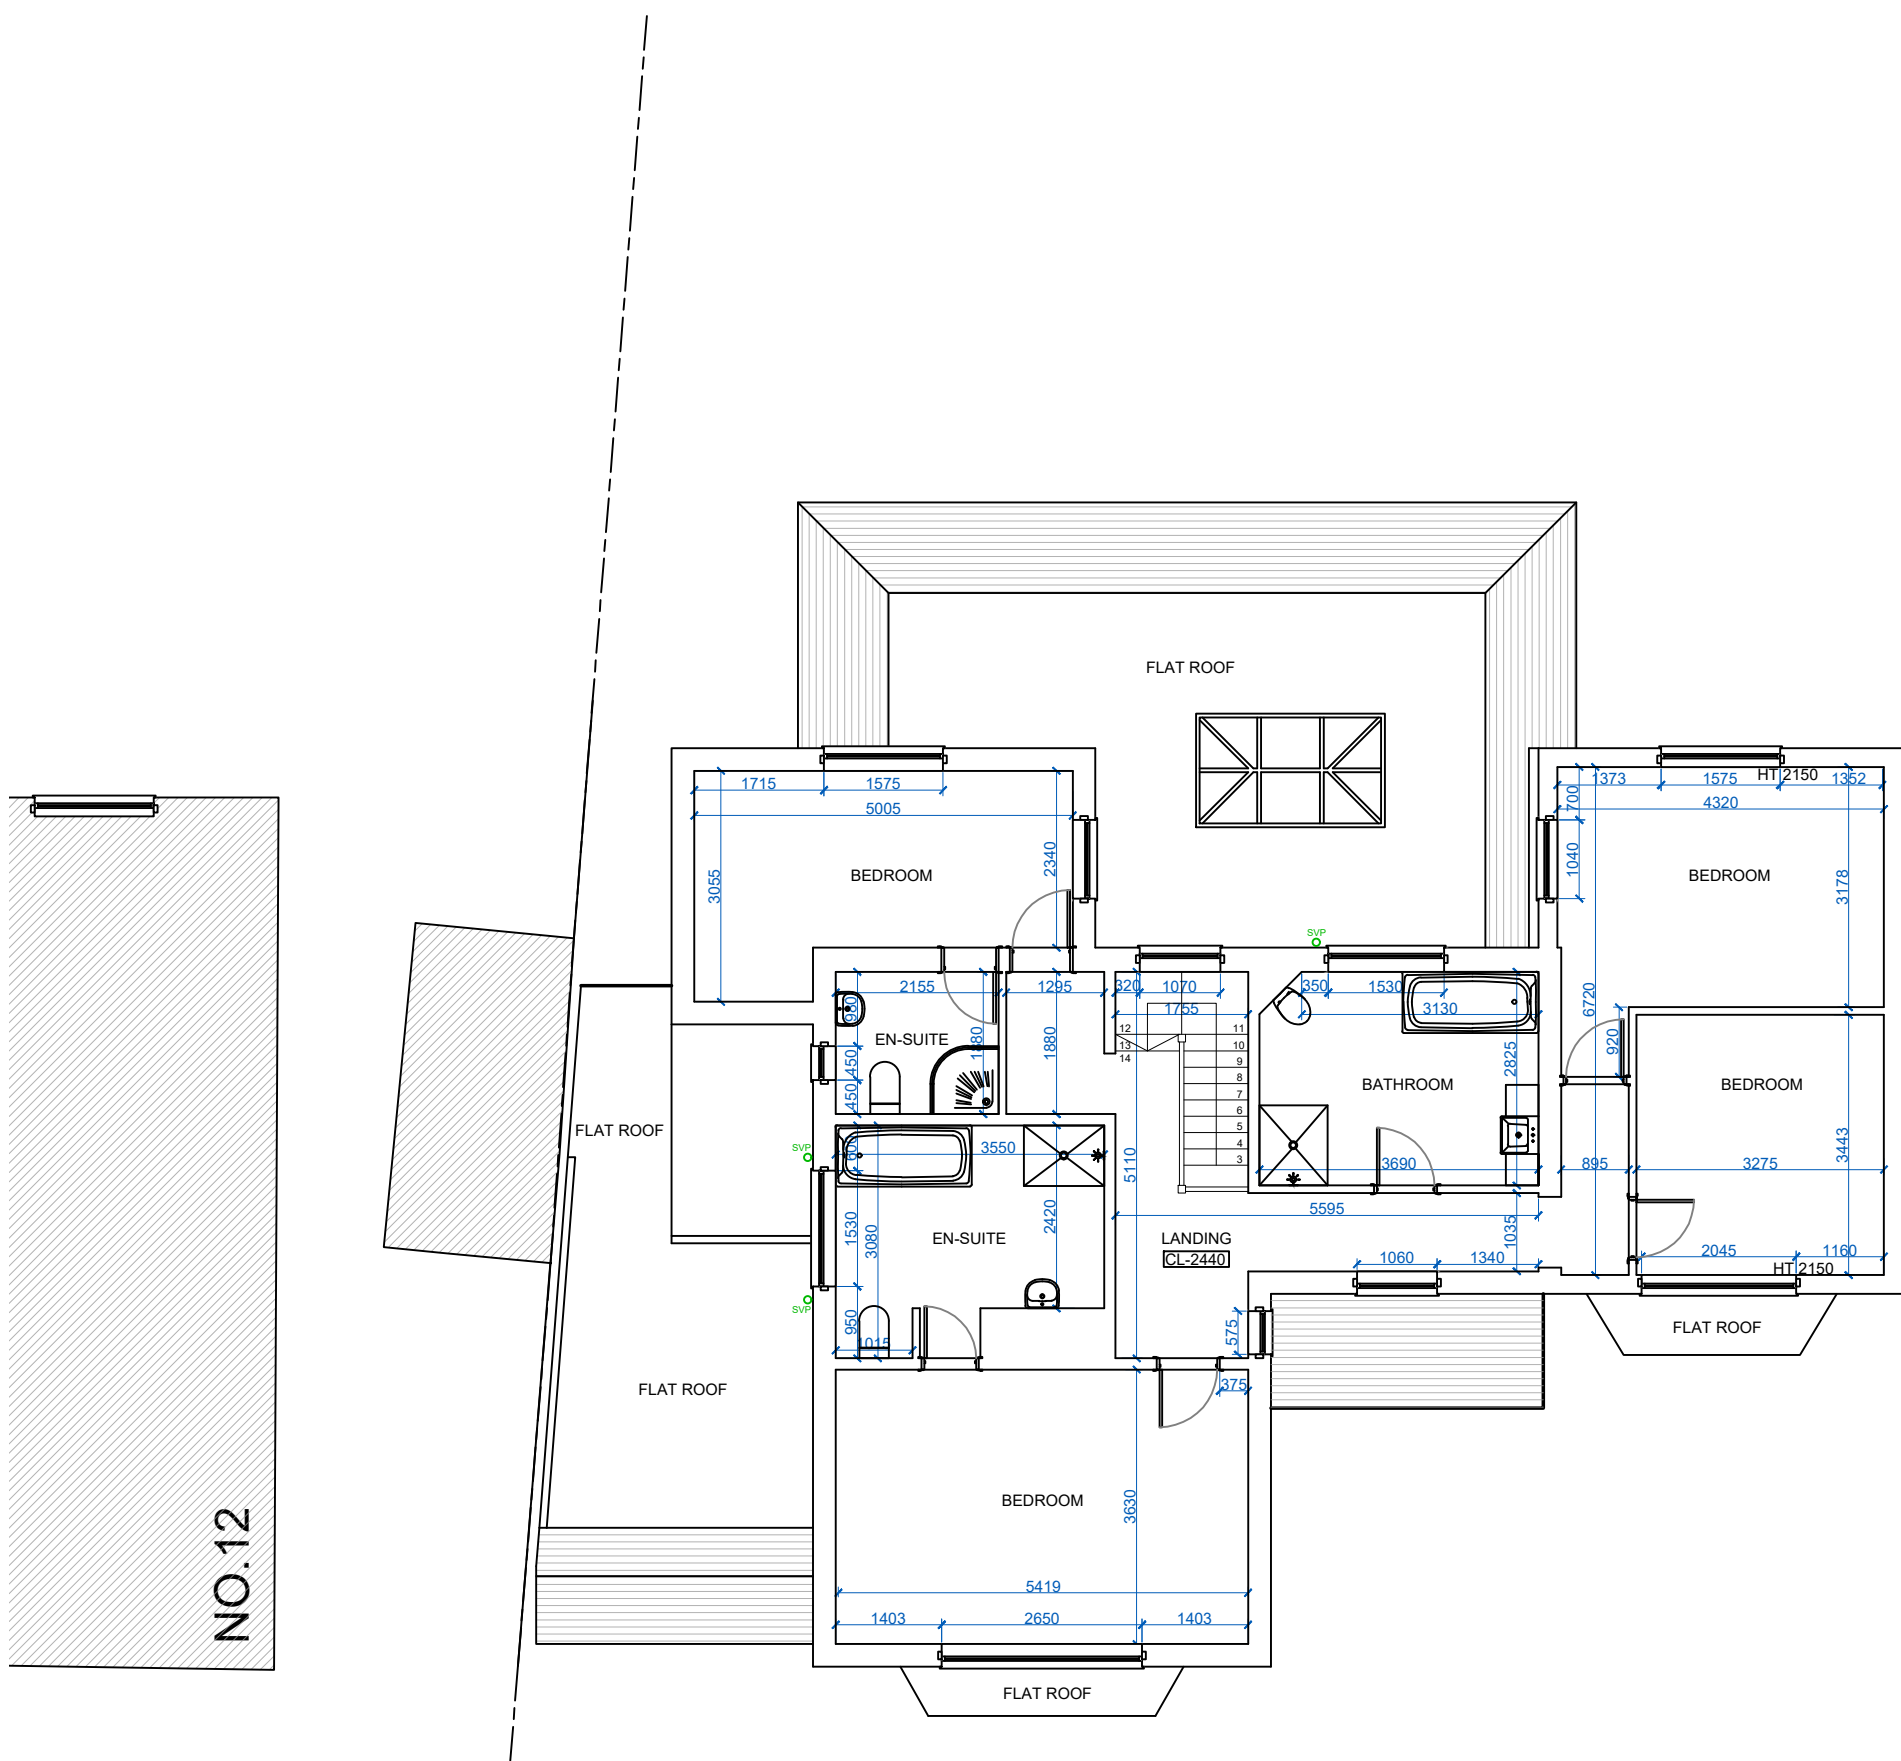

PROPOSED FIRST FLOOR PLAN
SCALE 1:100

REVISIONS:



PROJECT:
10 MOOR PARK ROAD
NORTHWOOD
MIDDLESEX
HA6 2DN
TITLE:
PROPOSED FLOOR PLANS AND
ELEVATIONS
FOR PLANNING PURPOSES ONLY

SCALE: 1:100@A1
DATE: 11.10.2024

3597 PPL5 C