




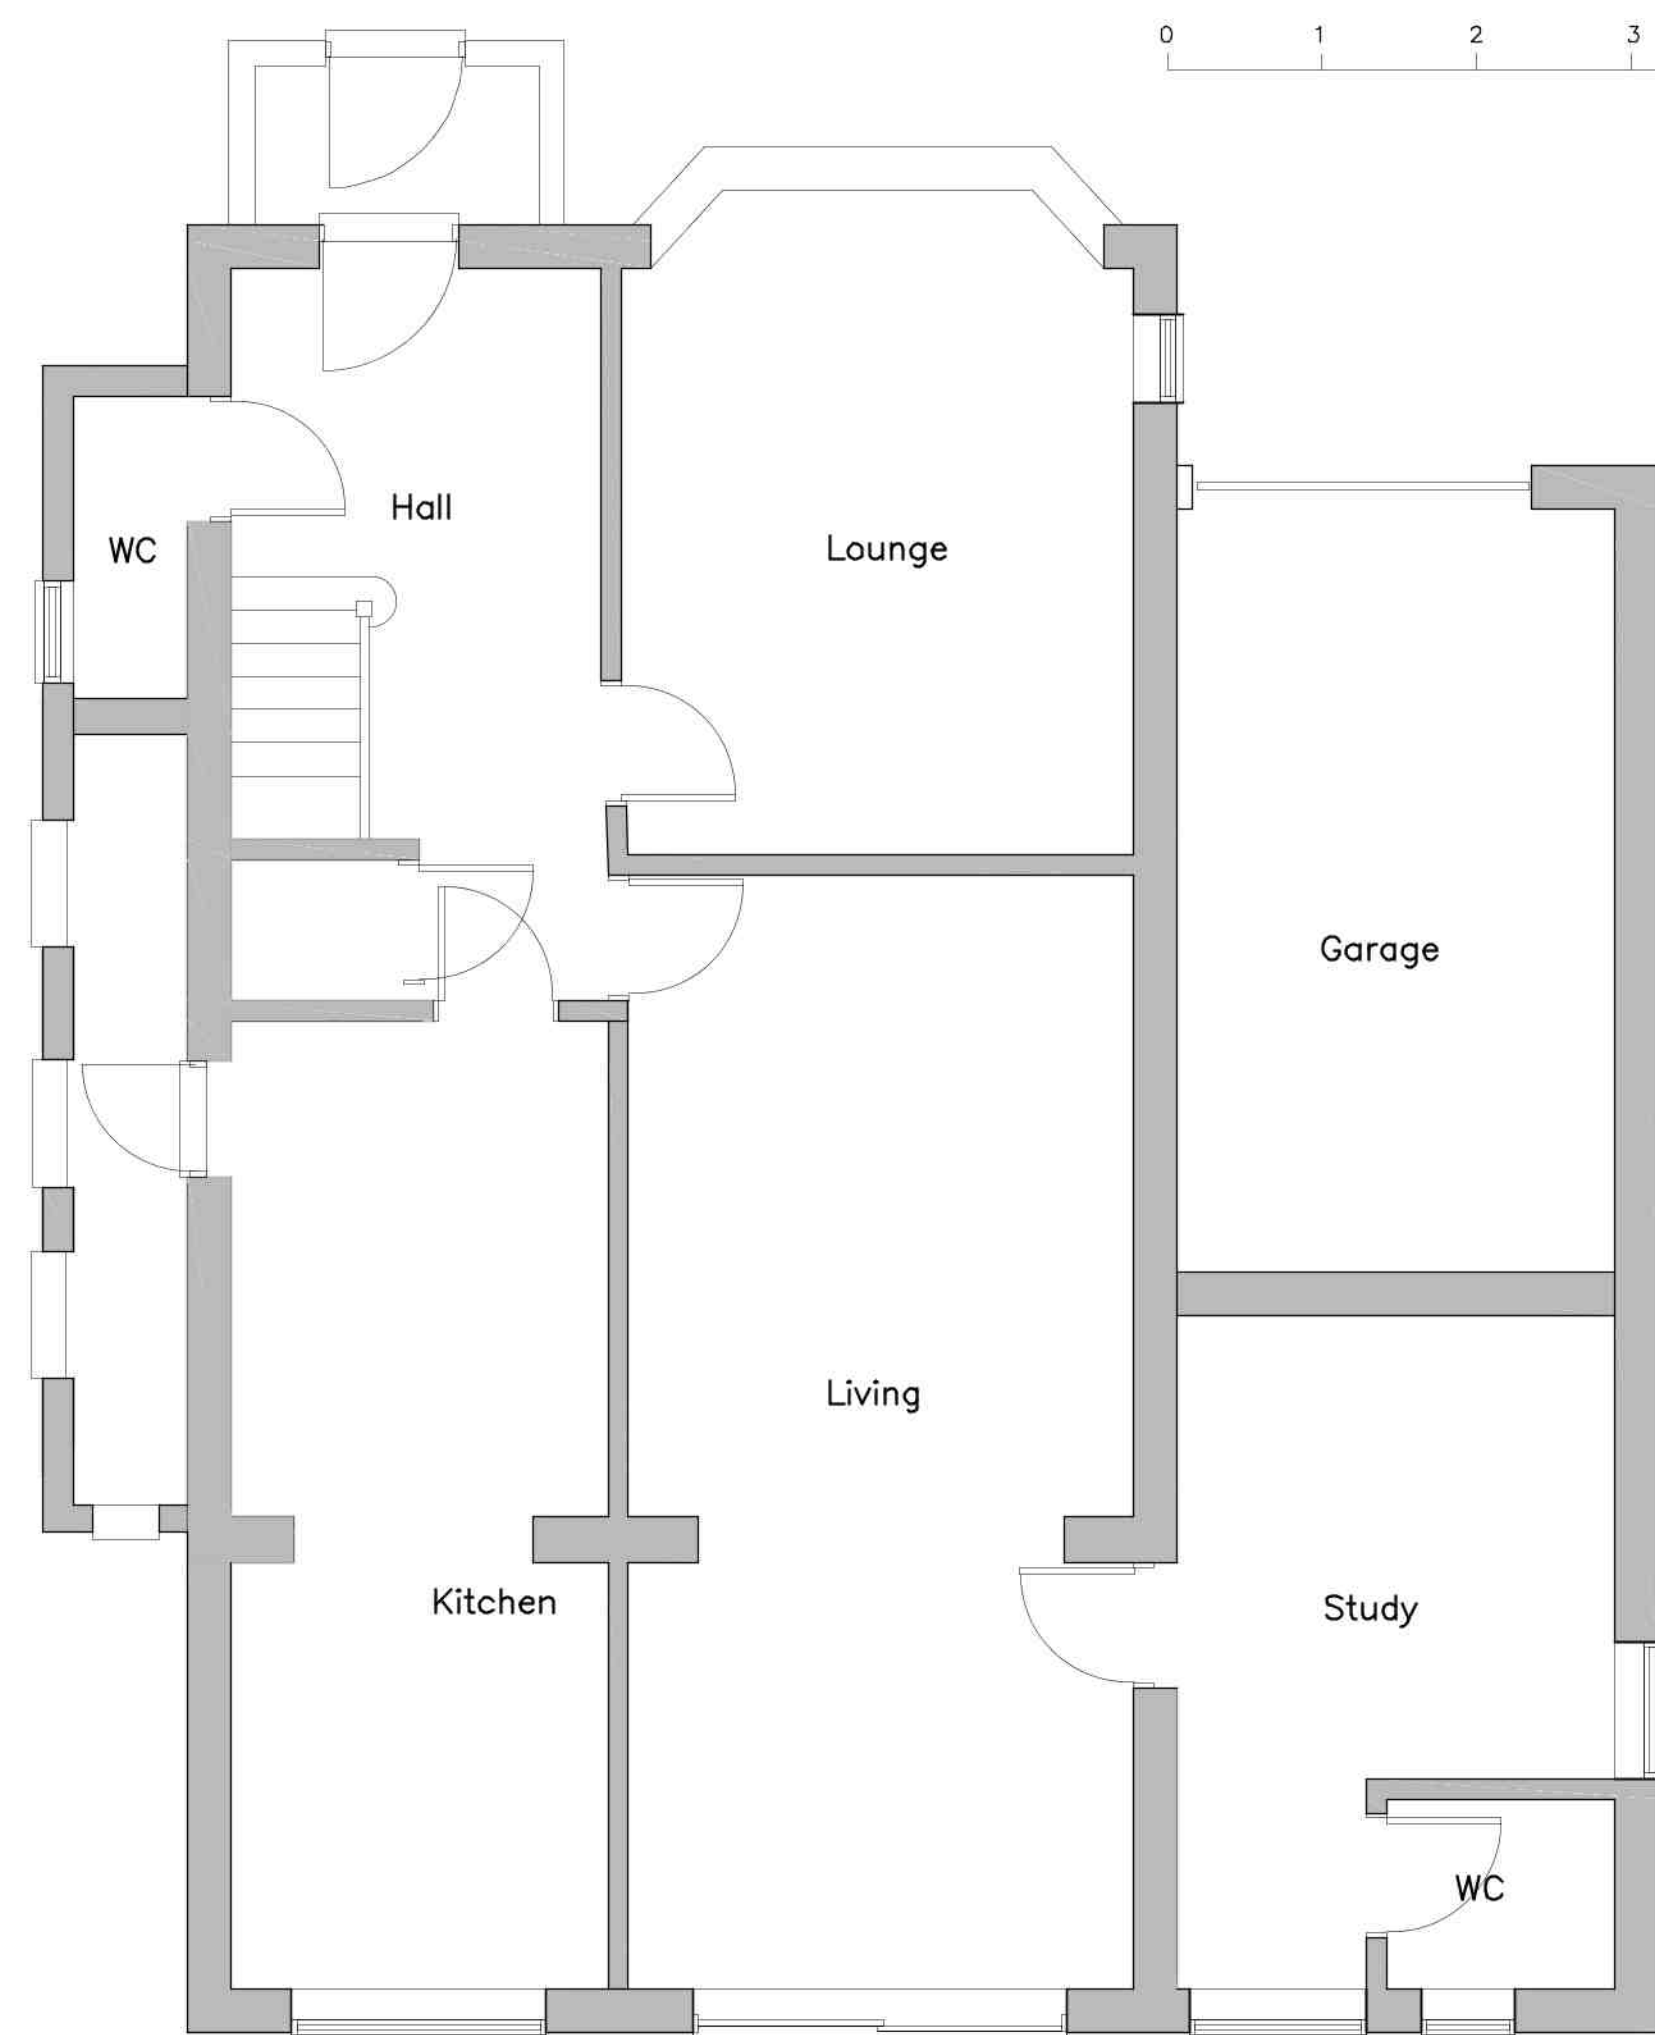


EXISTING GROUND FLOOR PLAN

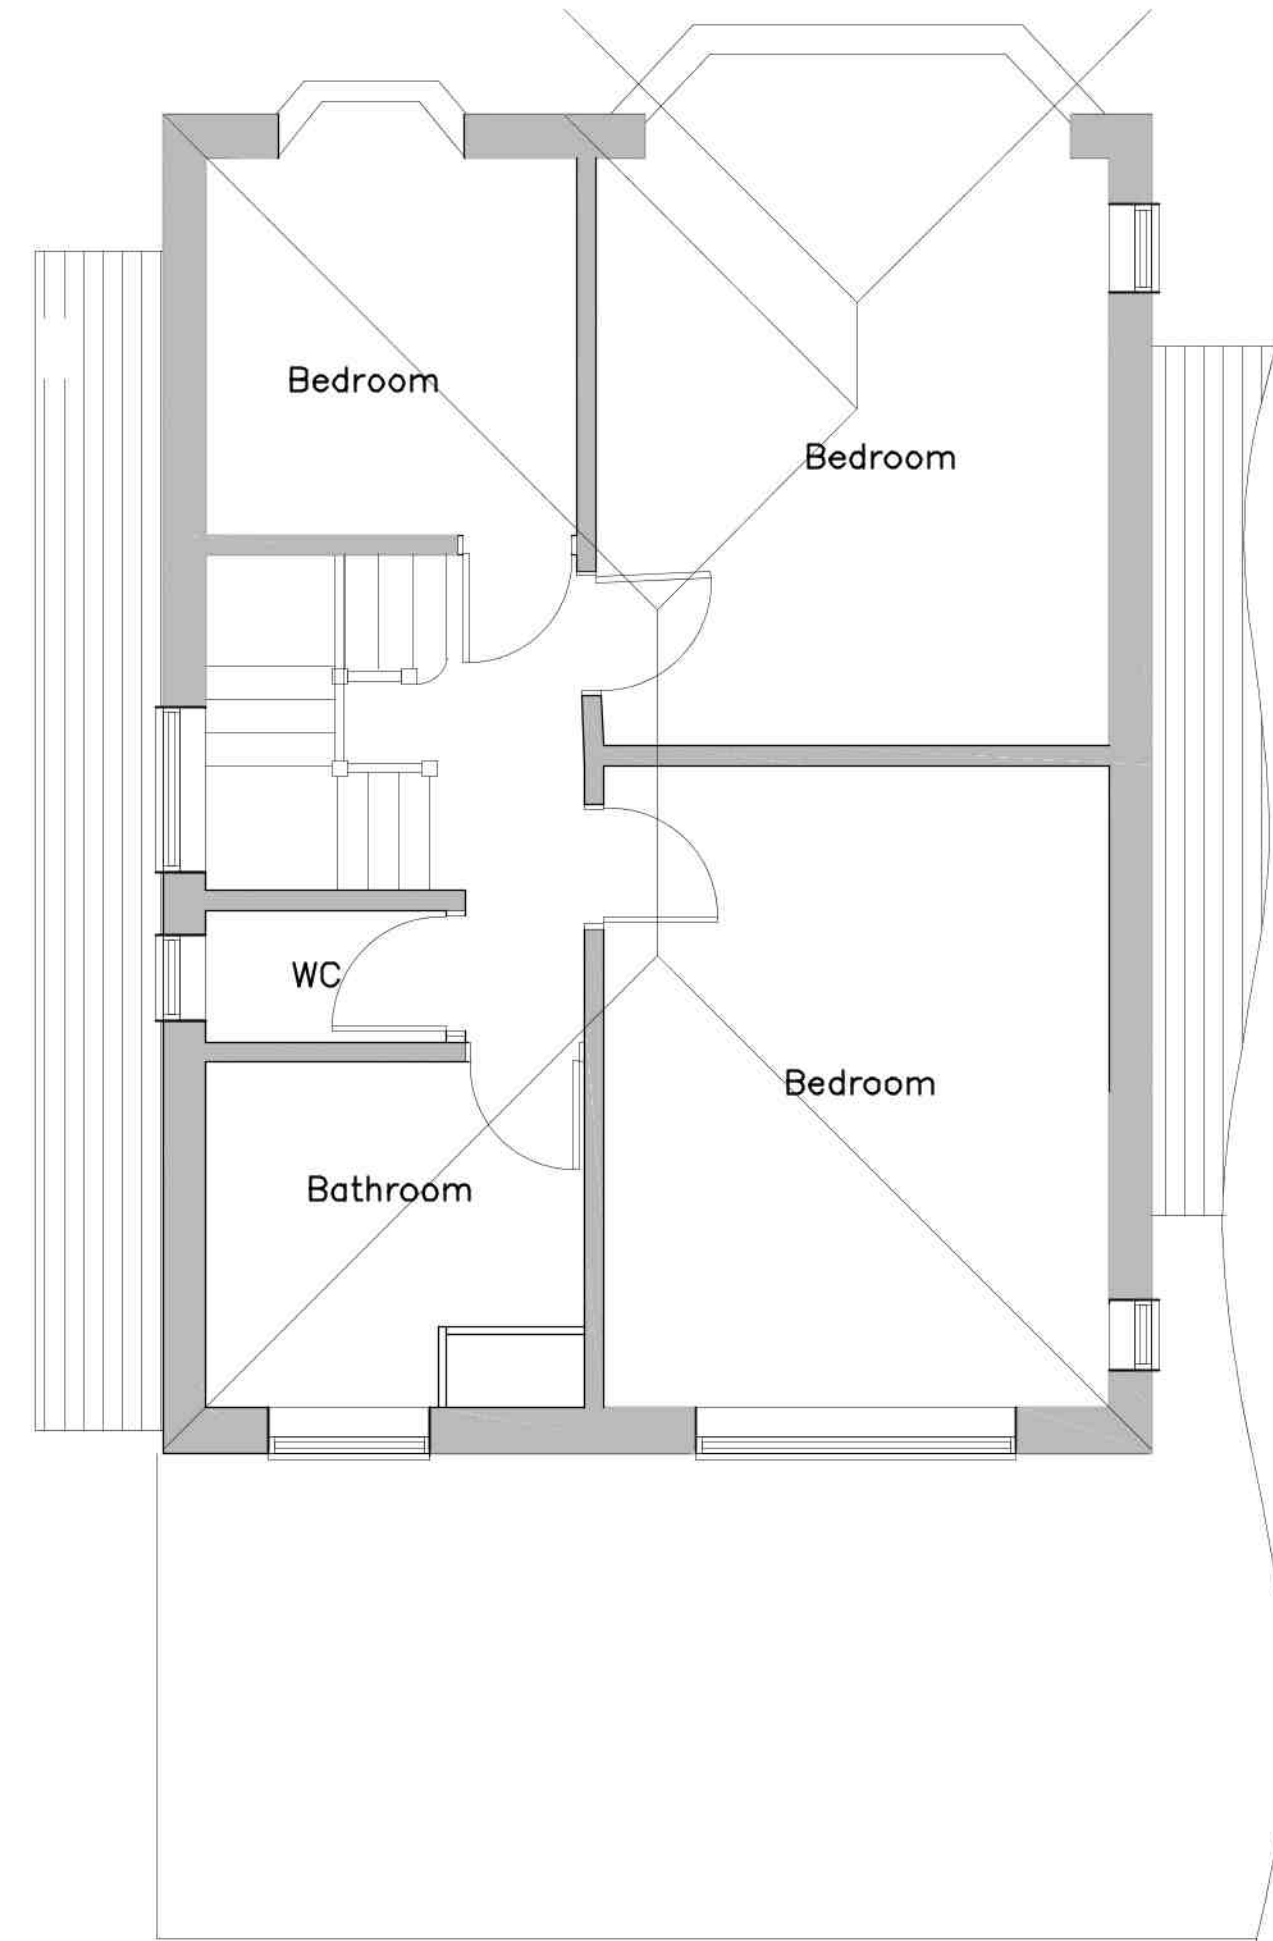


EXISTING FIRST FLOOR PLAN

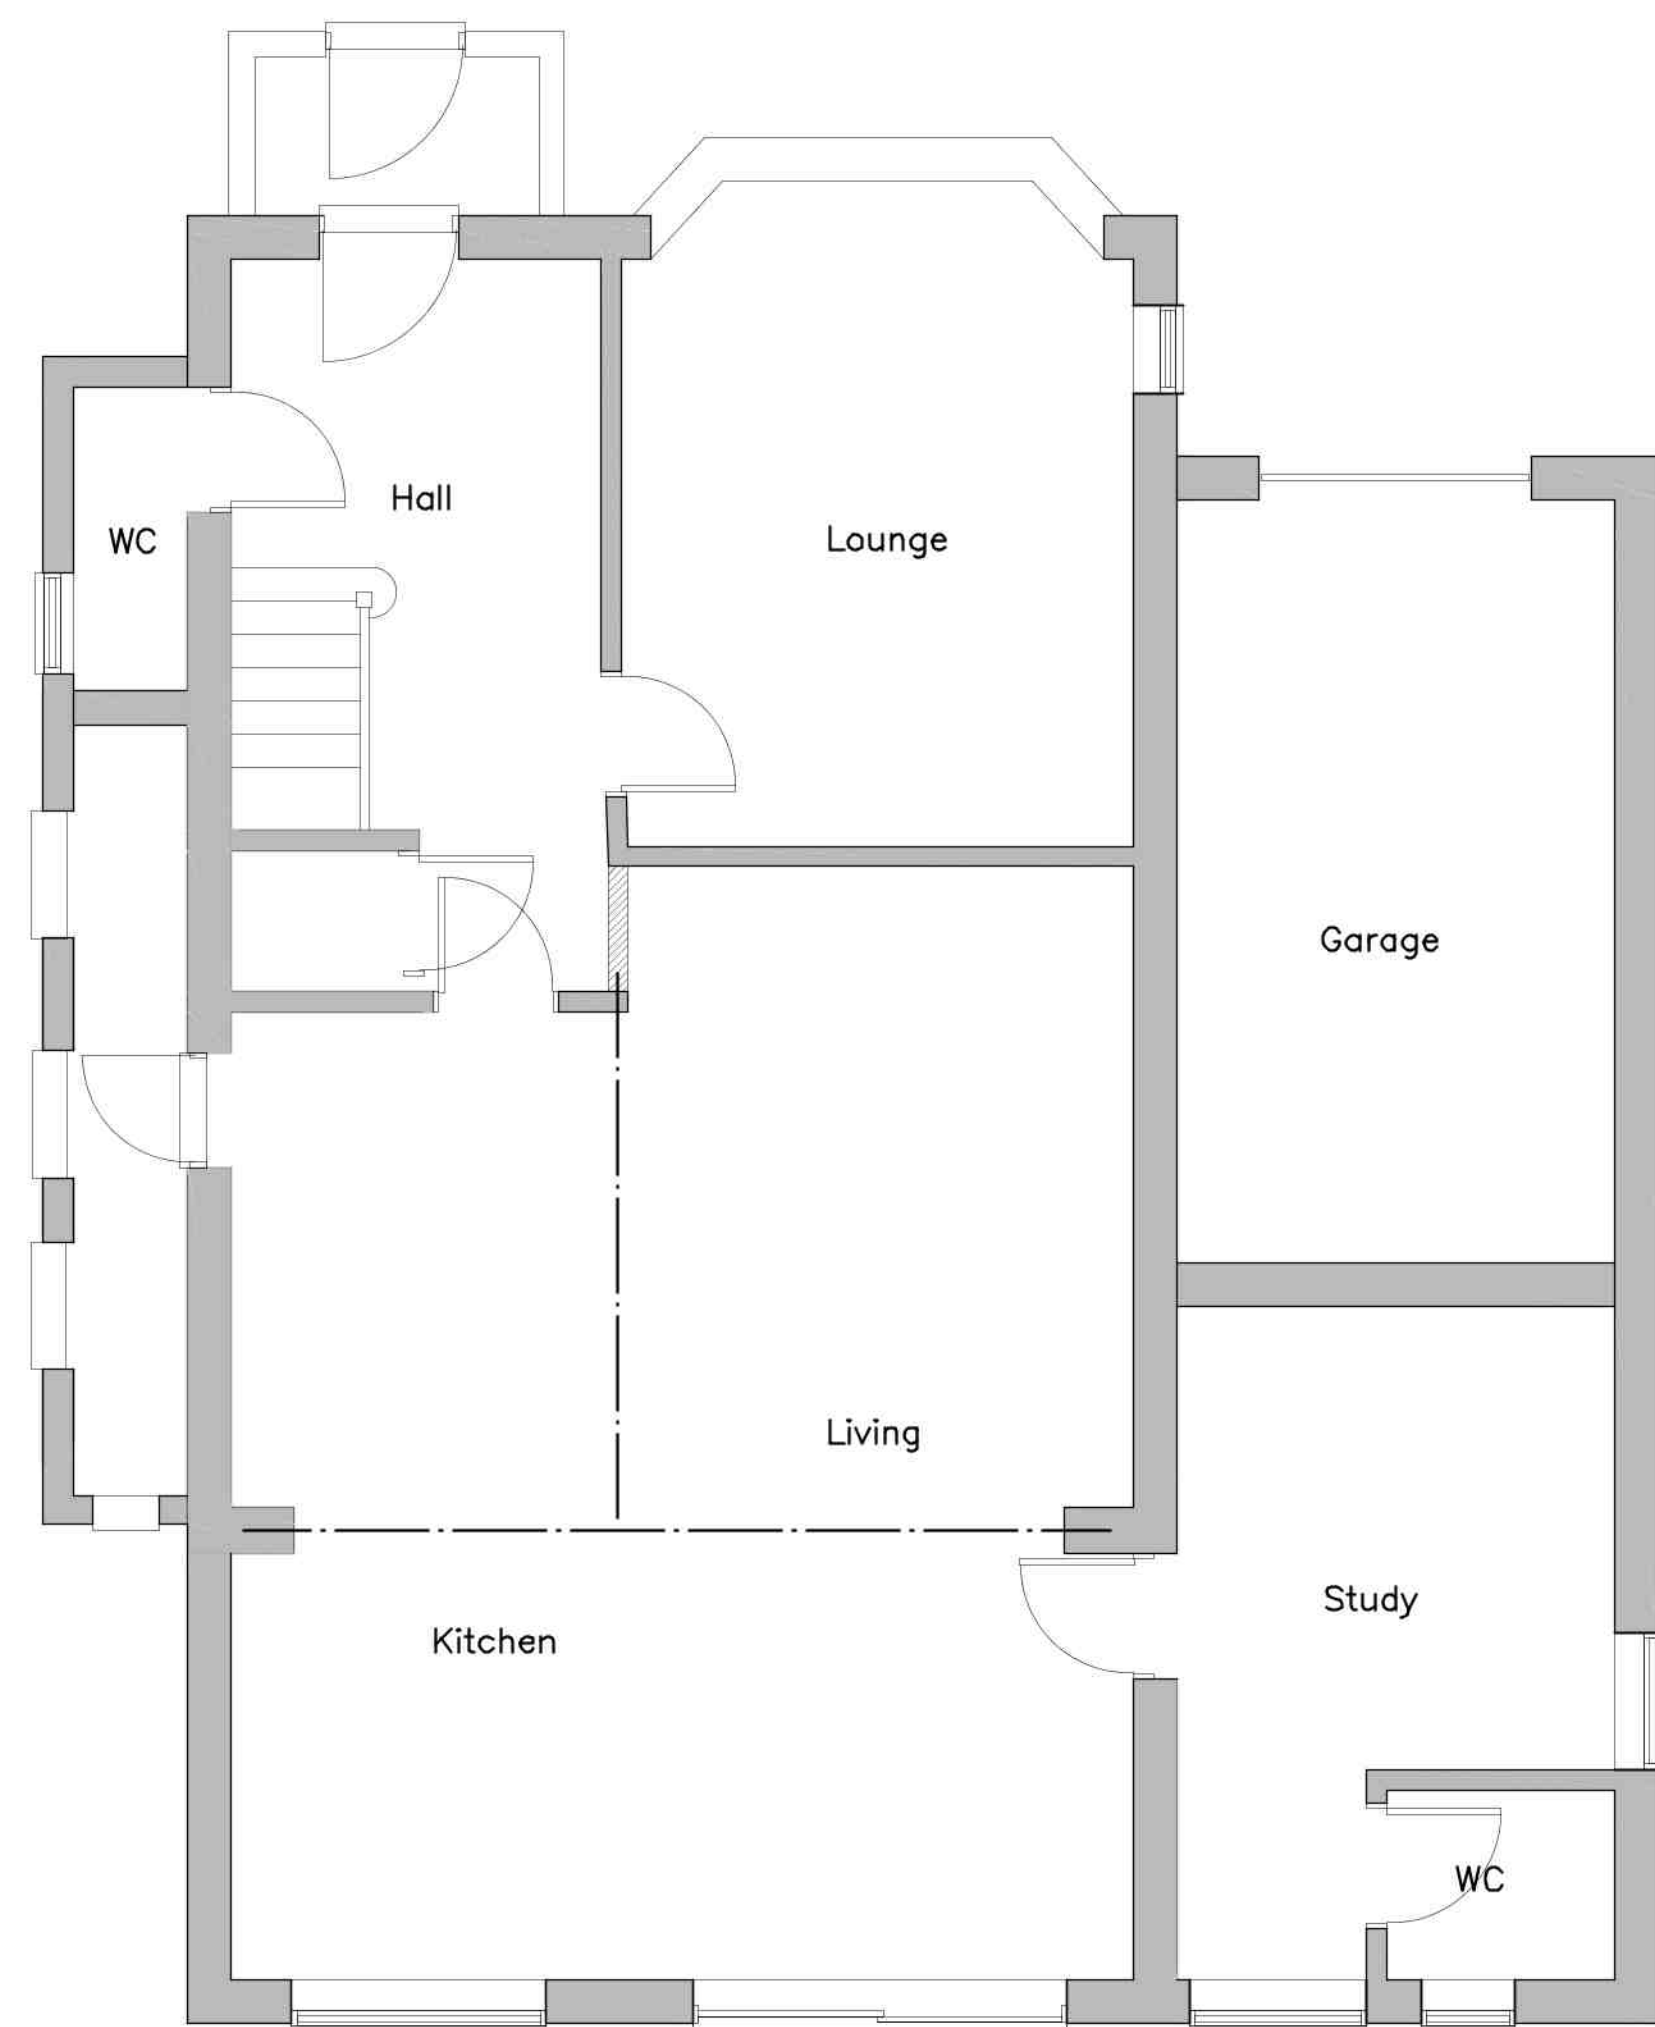

EXISTING GROUND FLOOR PLAN

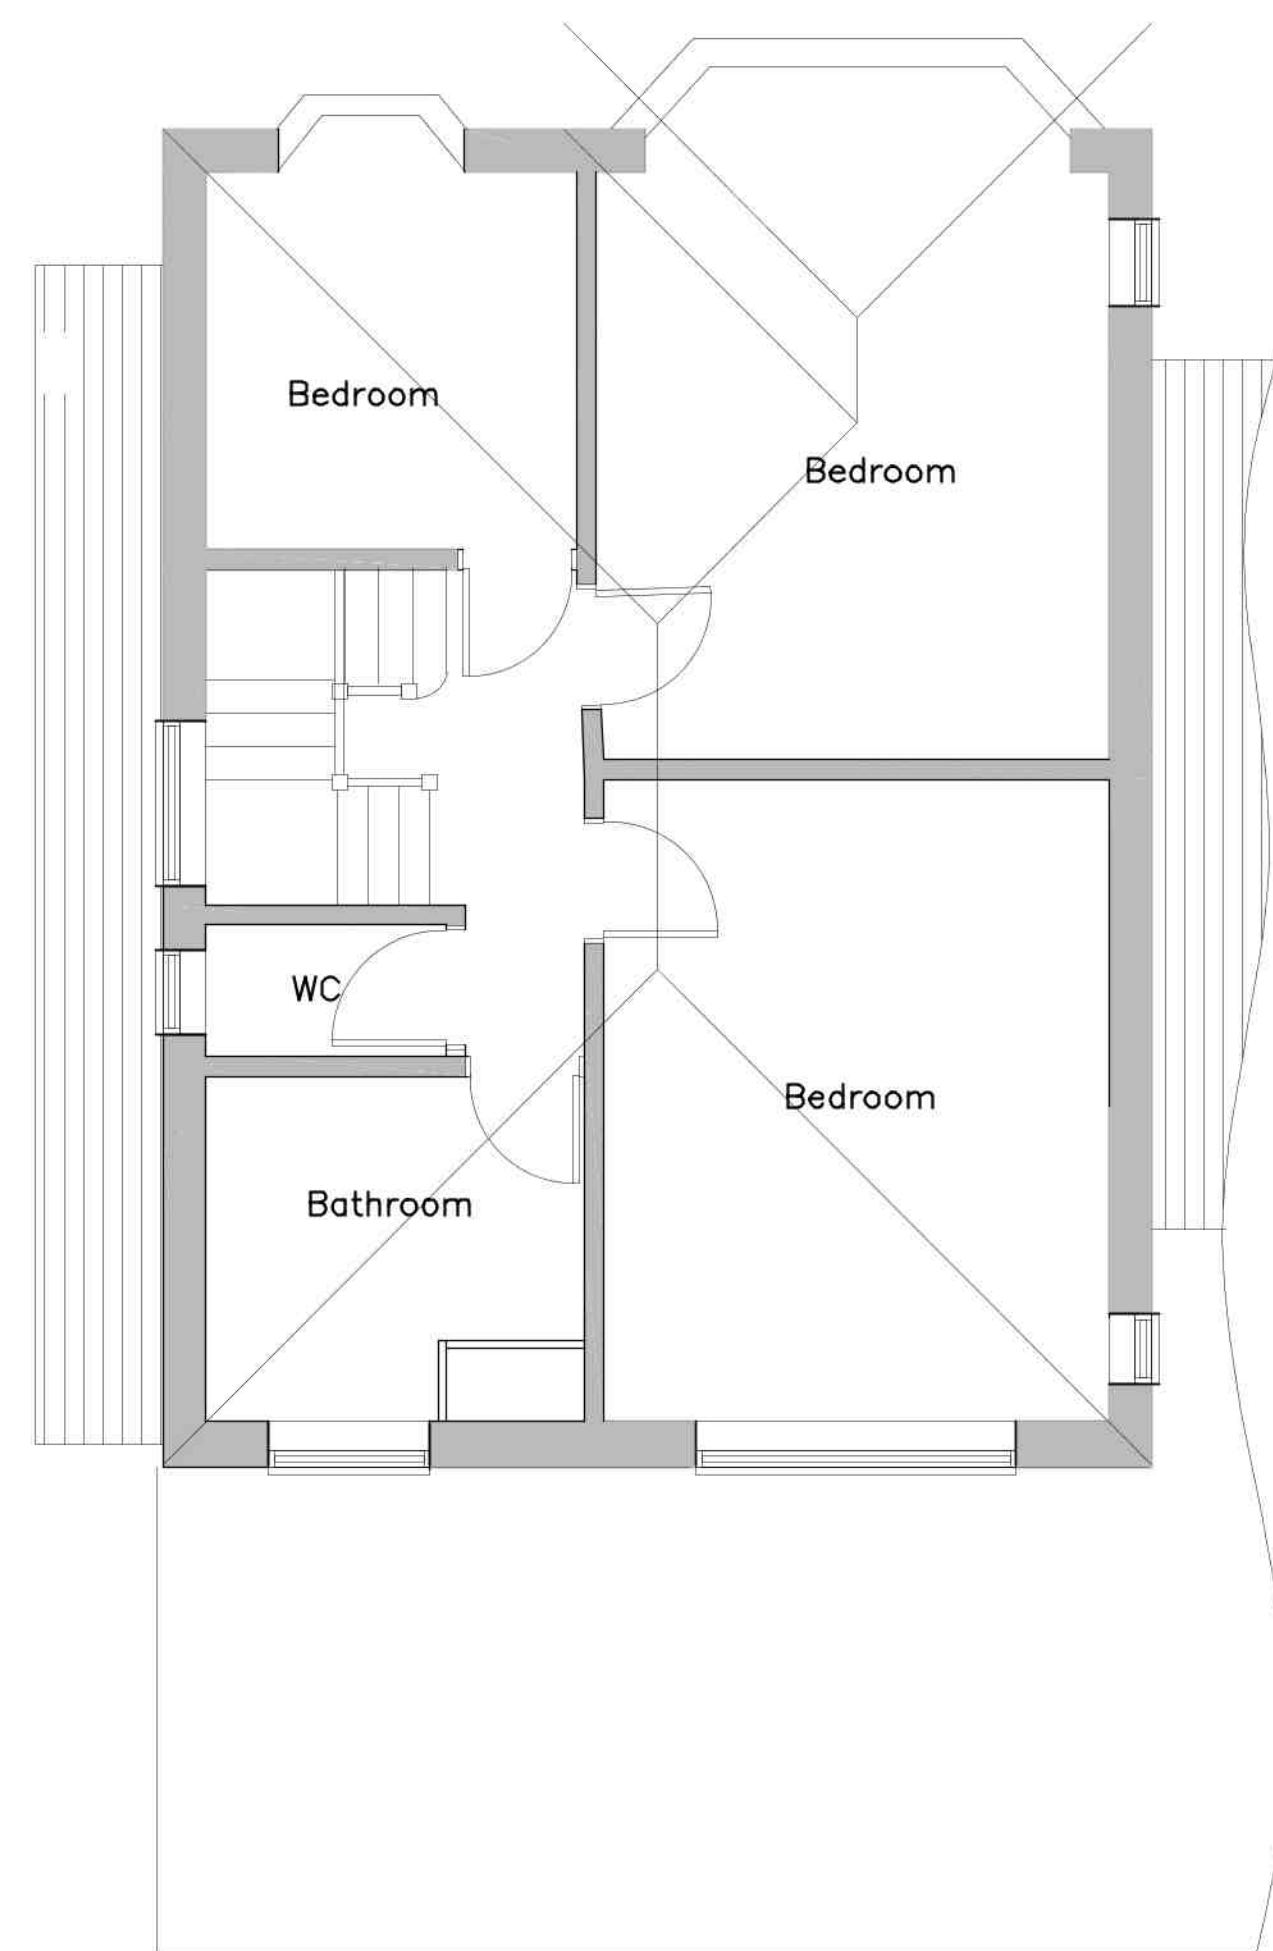

PROPOSED FIRST FLOOR PLAN

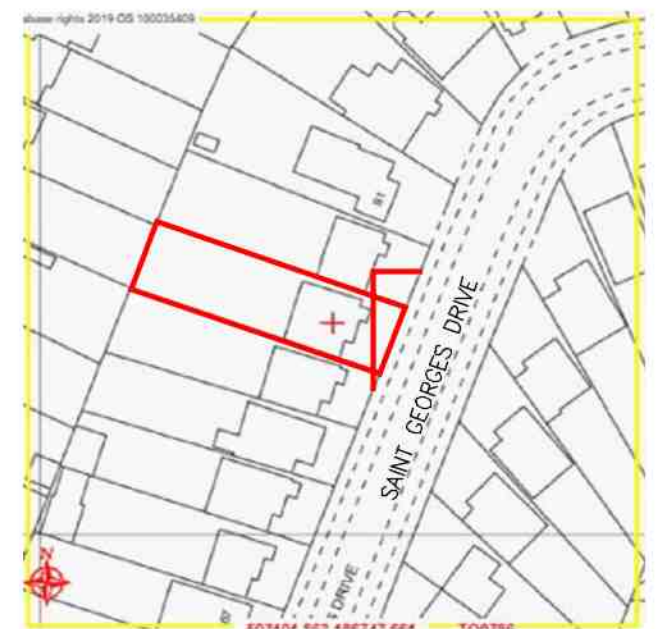

SITE LOCATION PLAN
1:1250

P02	Application,	
P01	Application,	02/2021
Rev	Description	Date
Project		
CHANGE IN MATERIALS 77 SAINT GEORGES DRIVE ICKENHAM UB10 8HP		
Drawing		
PLANNING APPLICATION PLANS		
Drawn	JM	Checked
Scale	1:500A1	Date FEBRUARY 2021
Stage	Dwg. No.	Rev
	PL/100/01	P02