
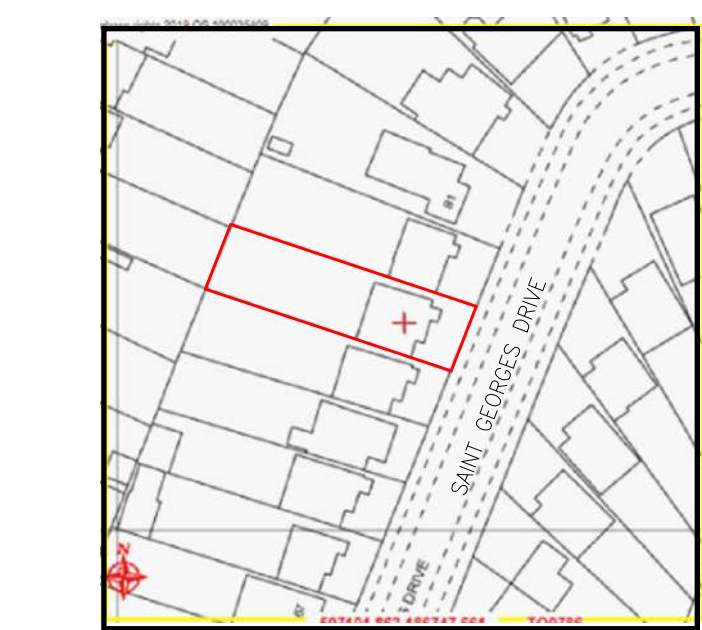
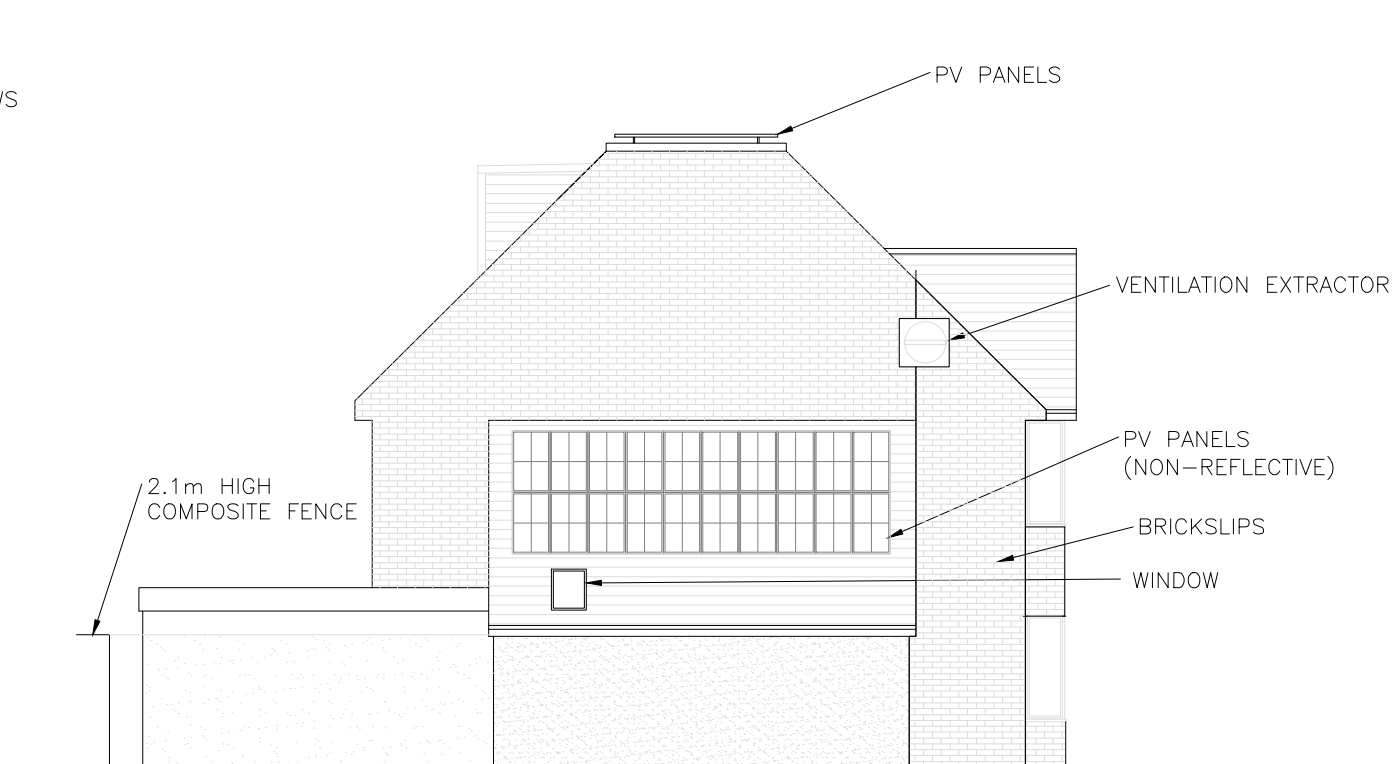
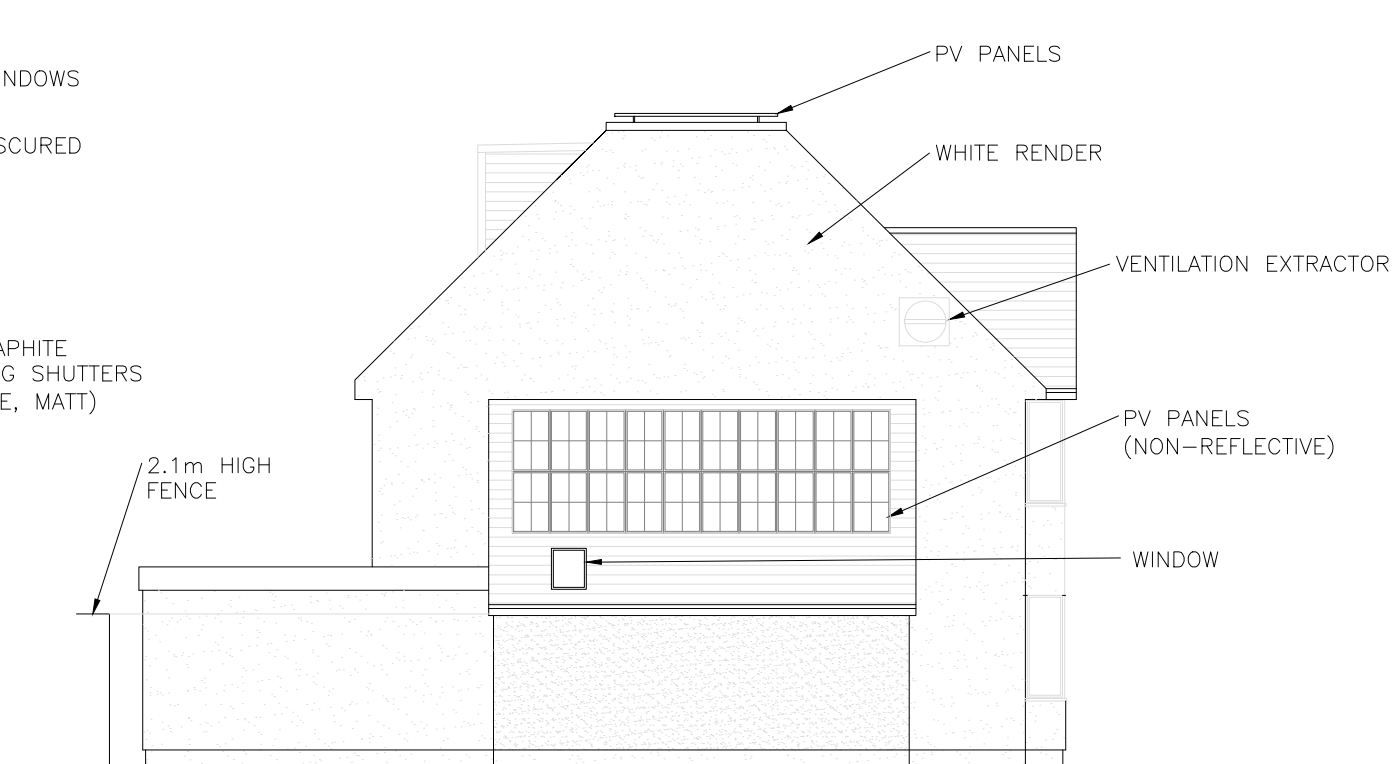
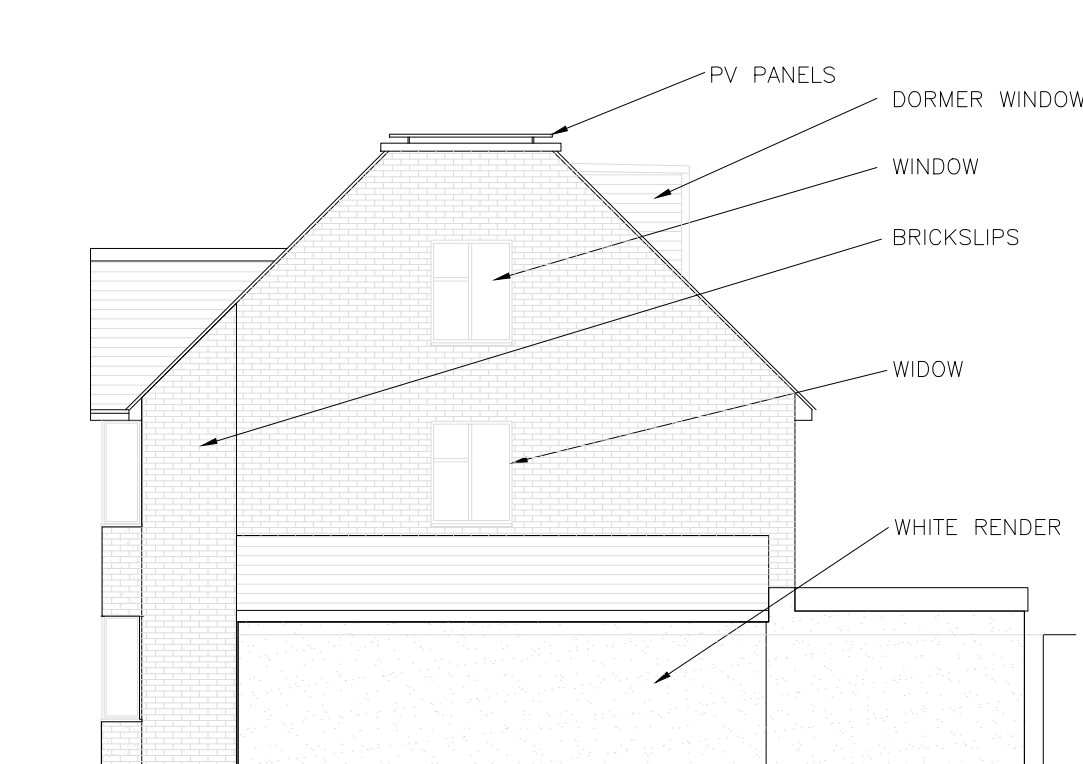
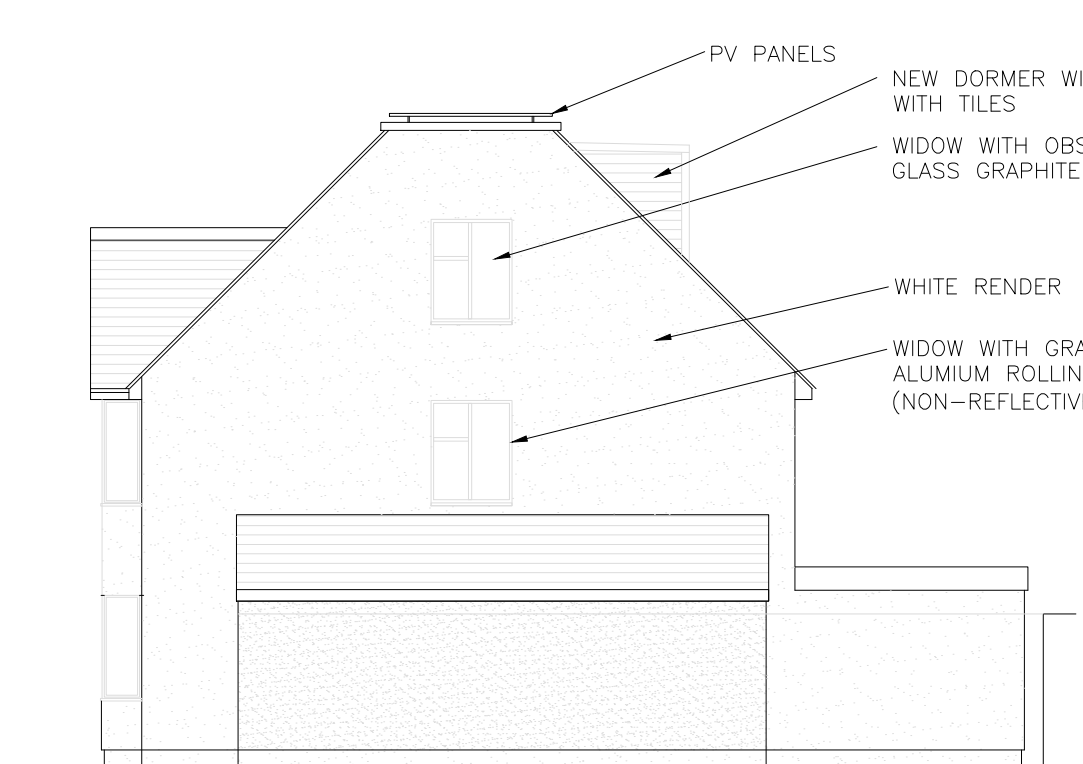
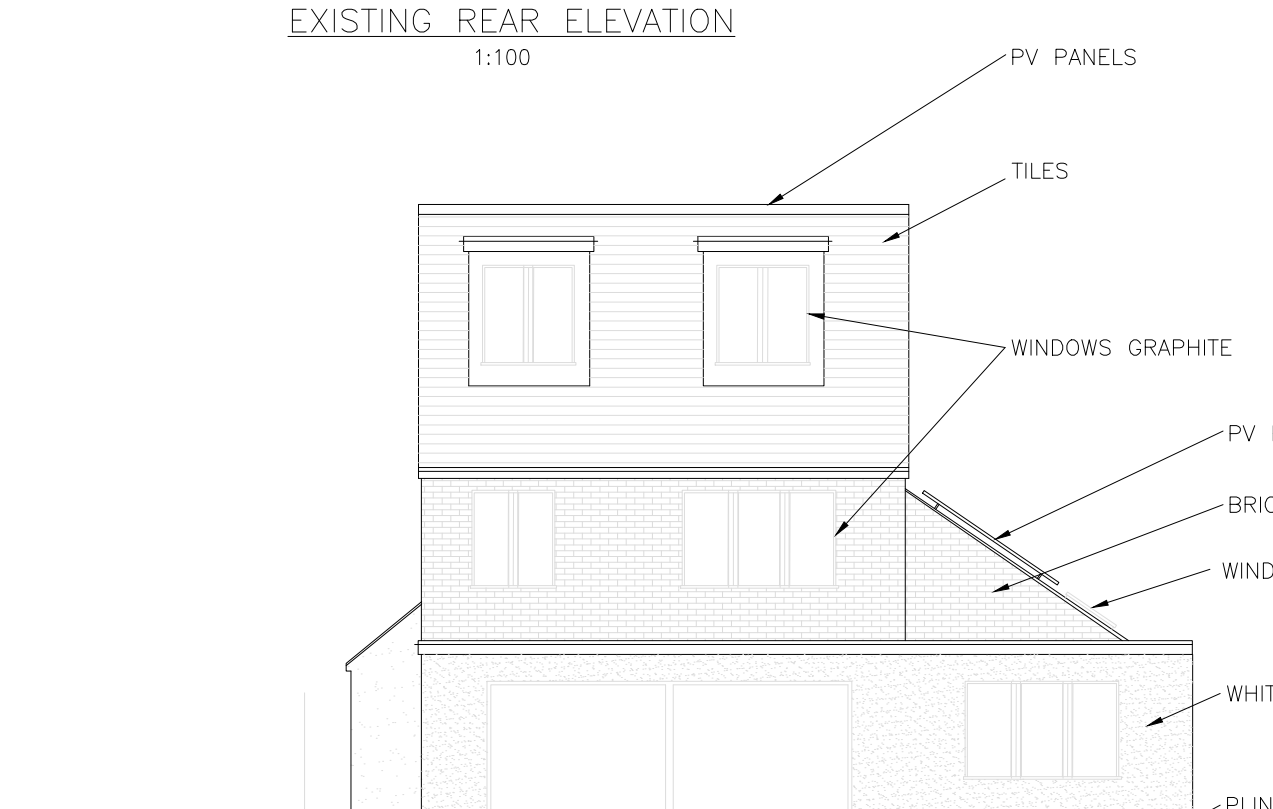
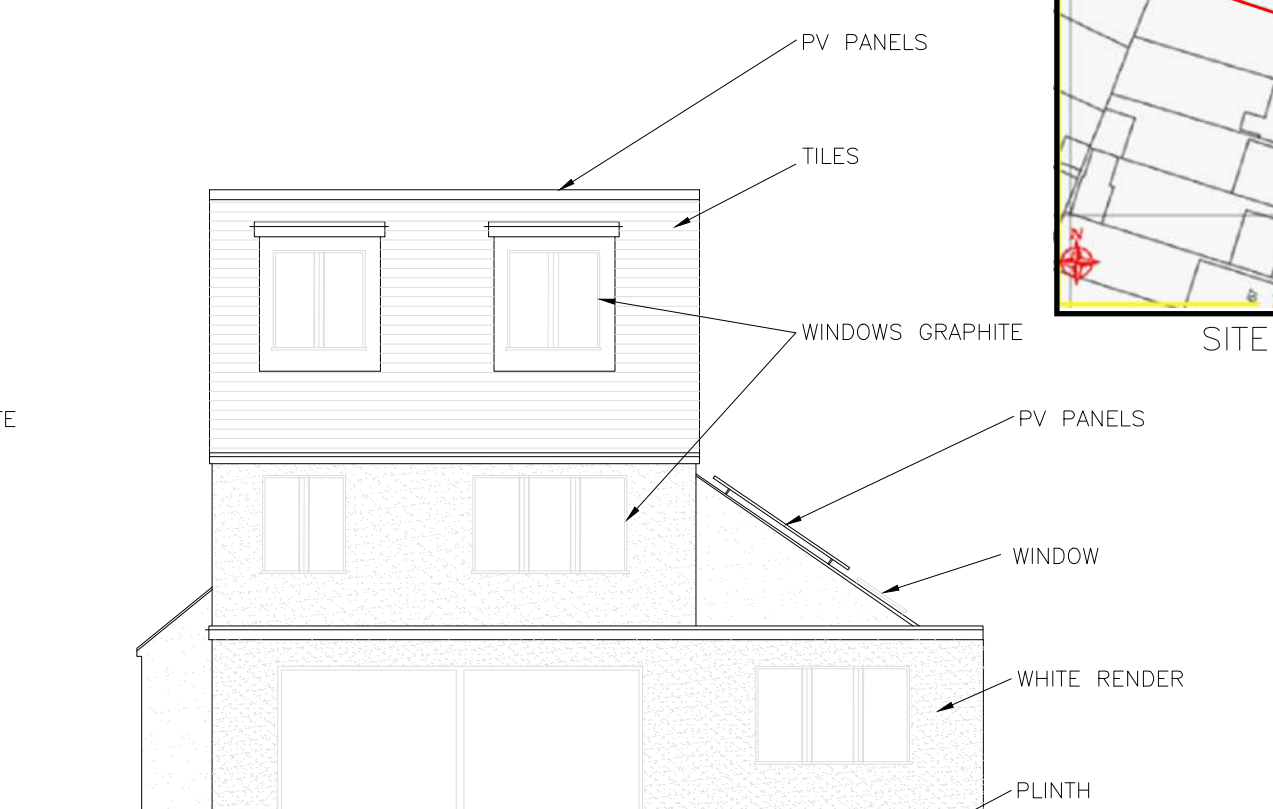
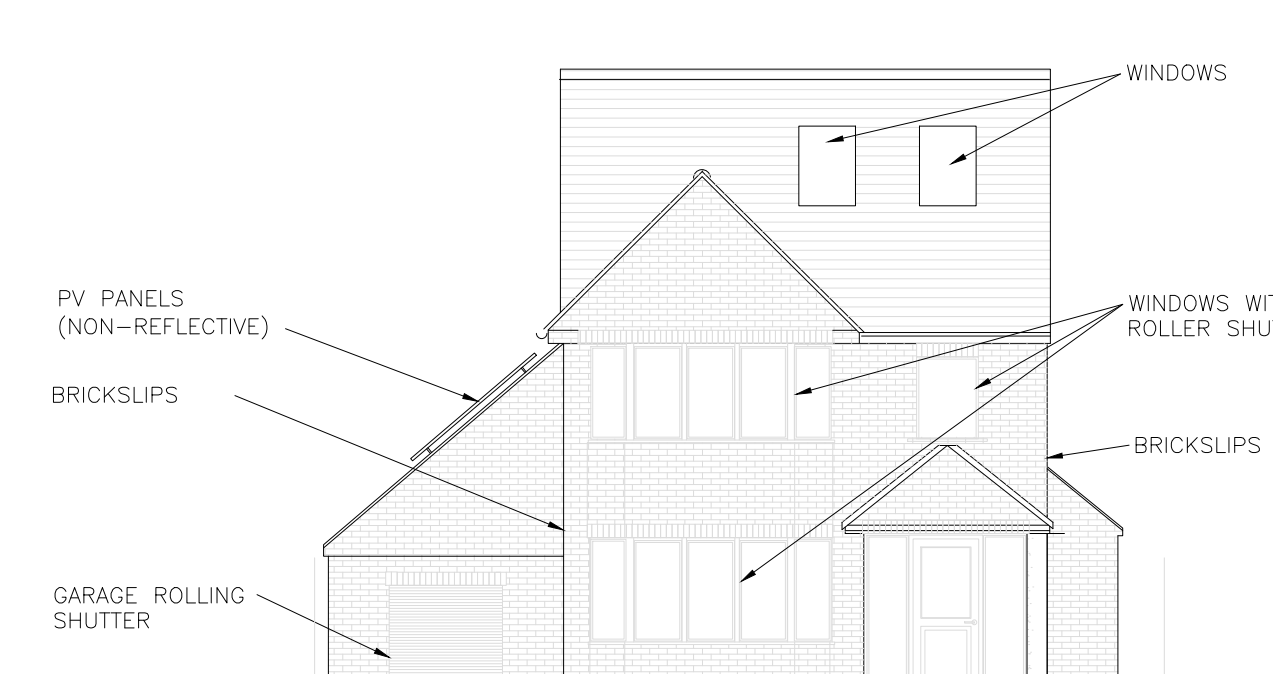
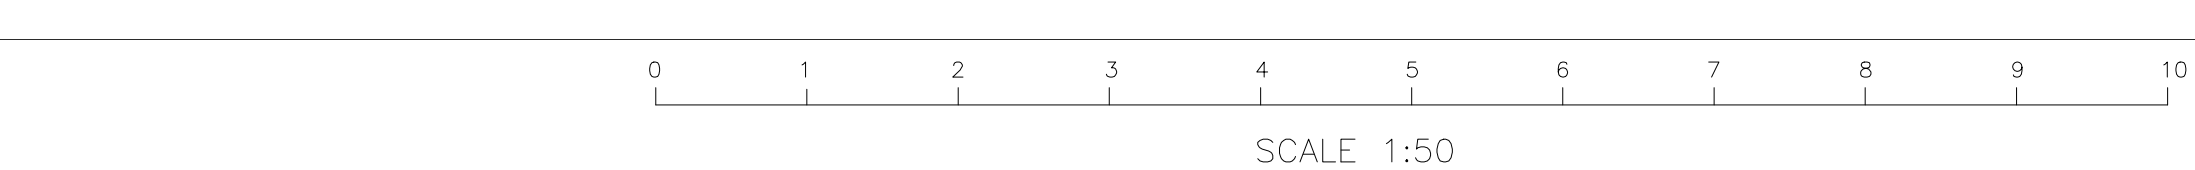
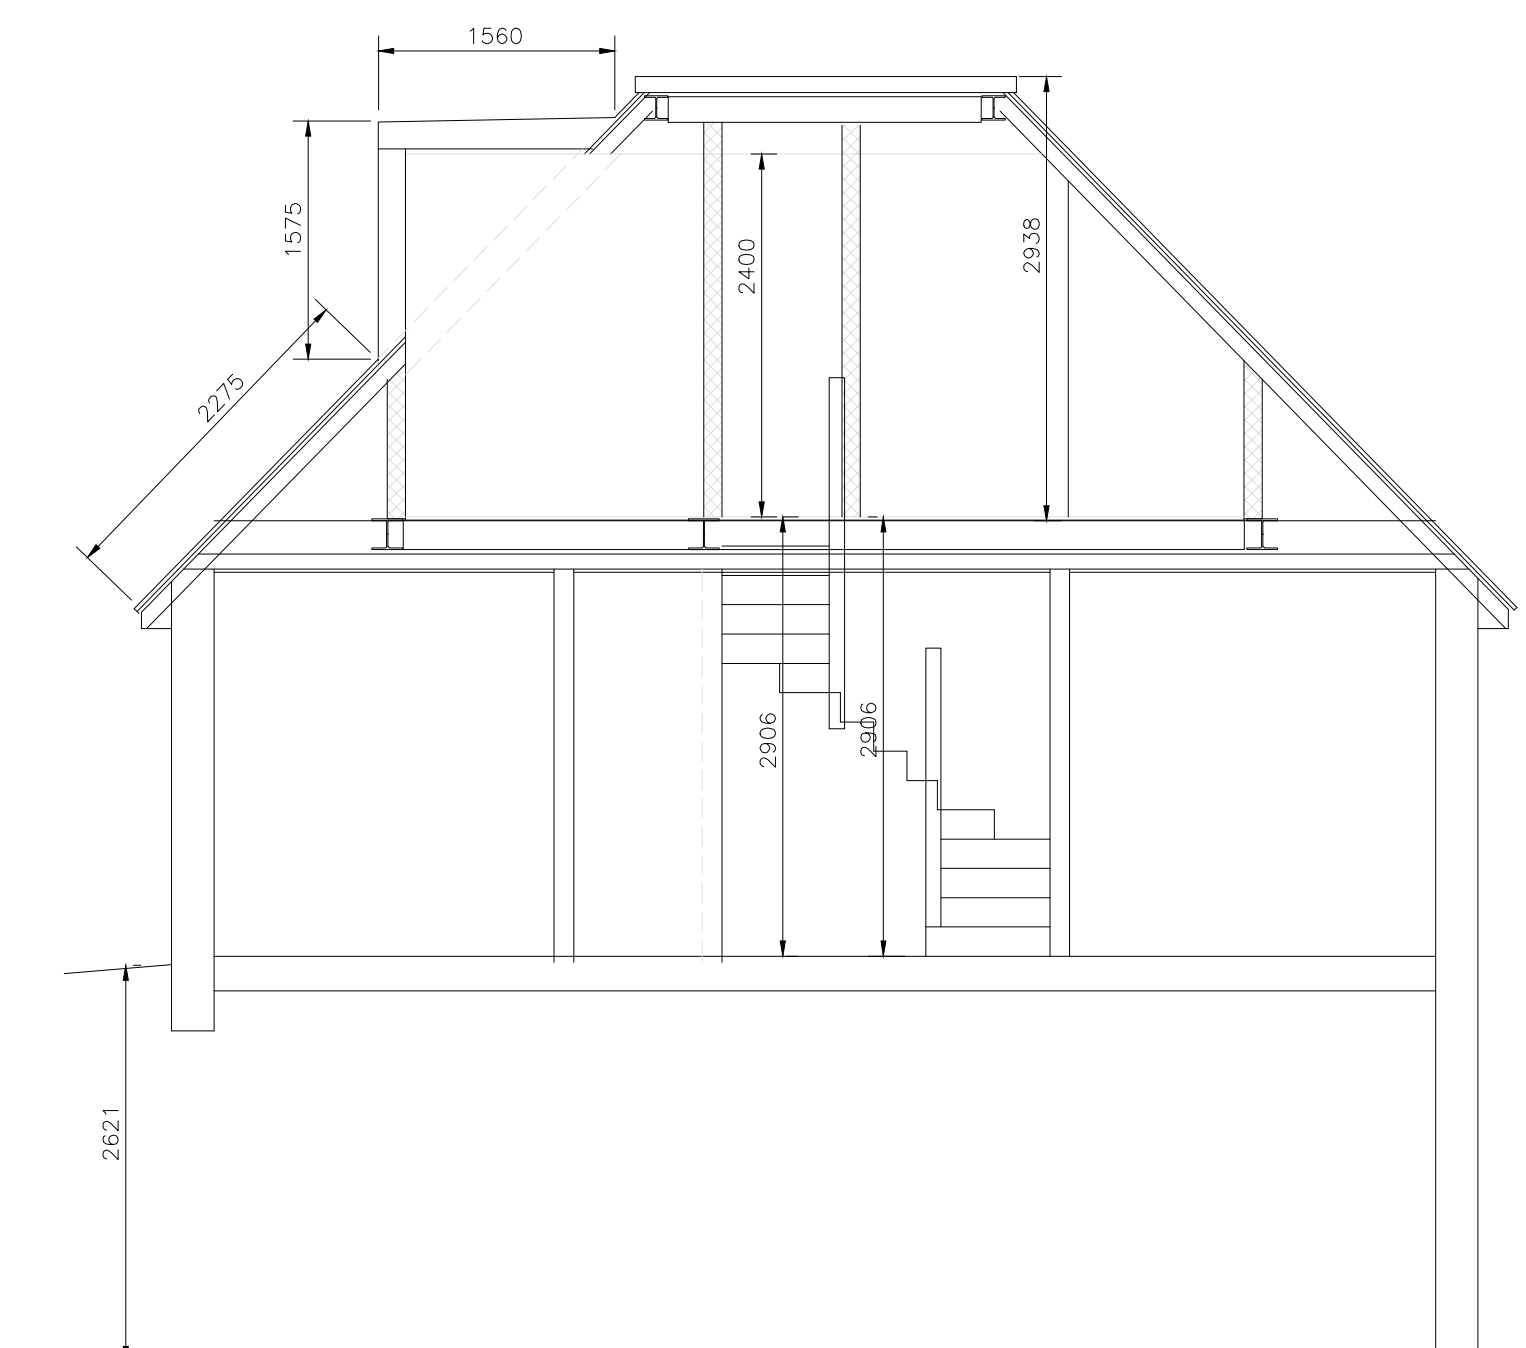
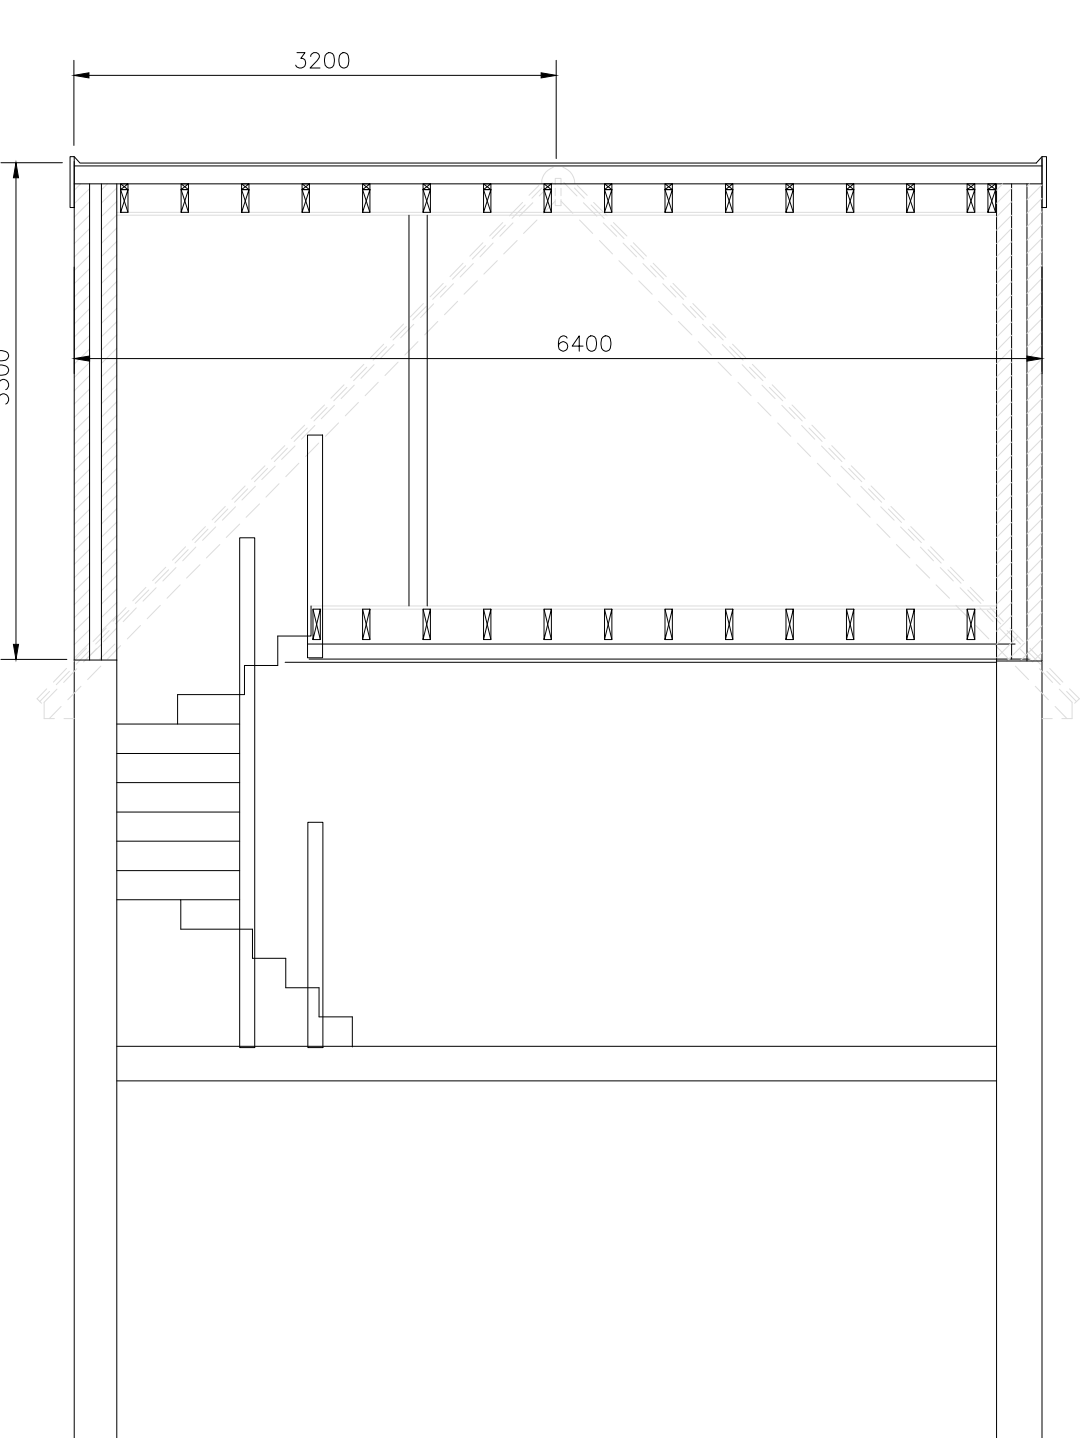
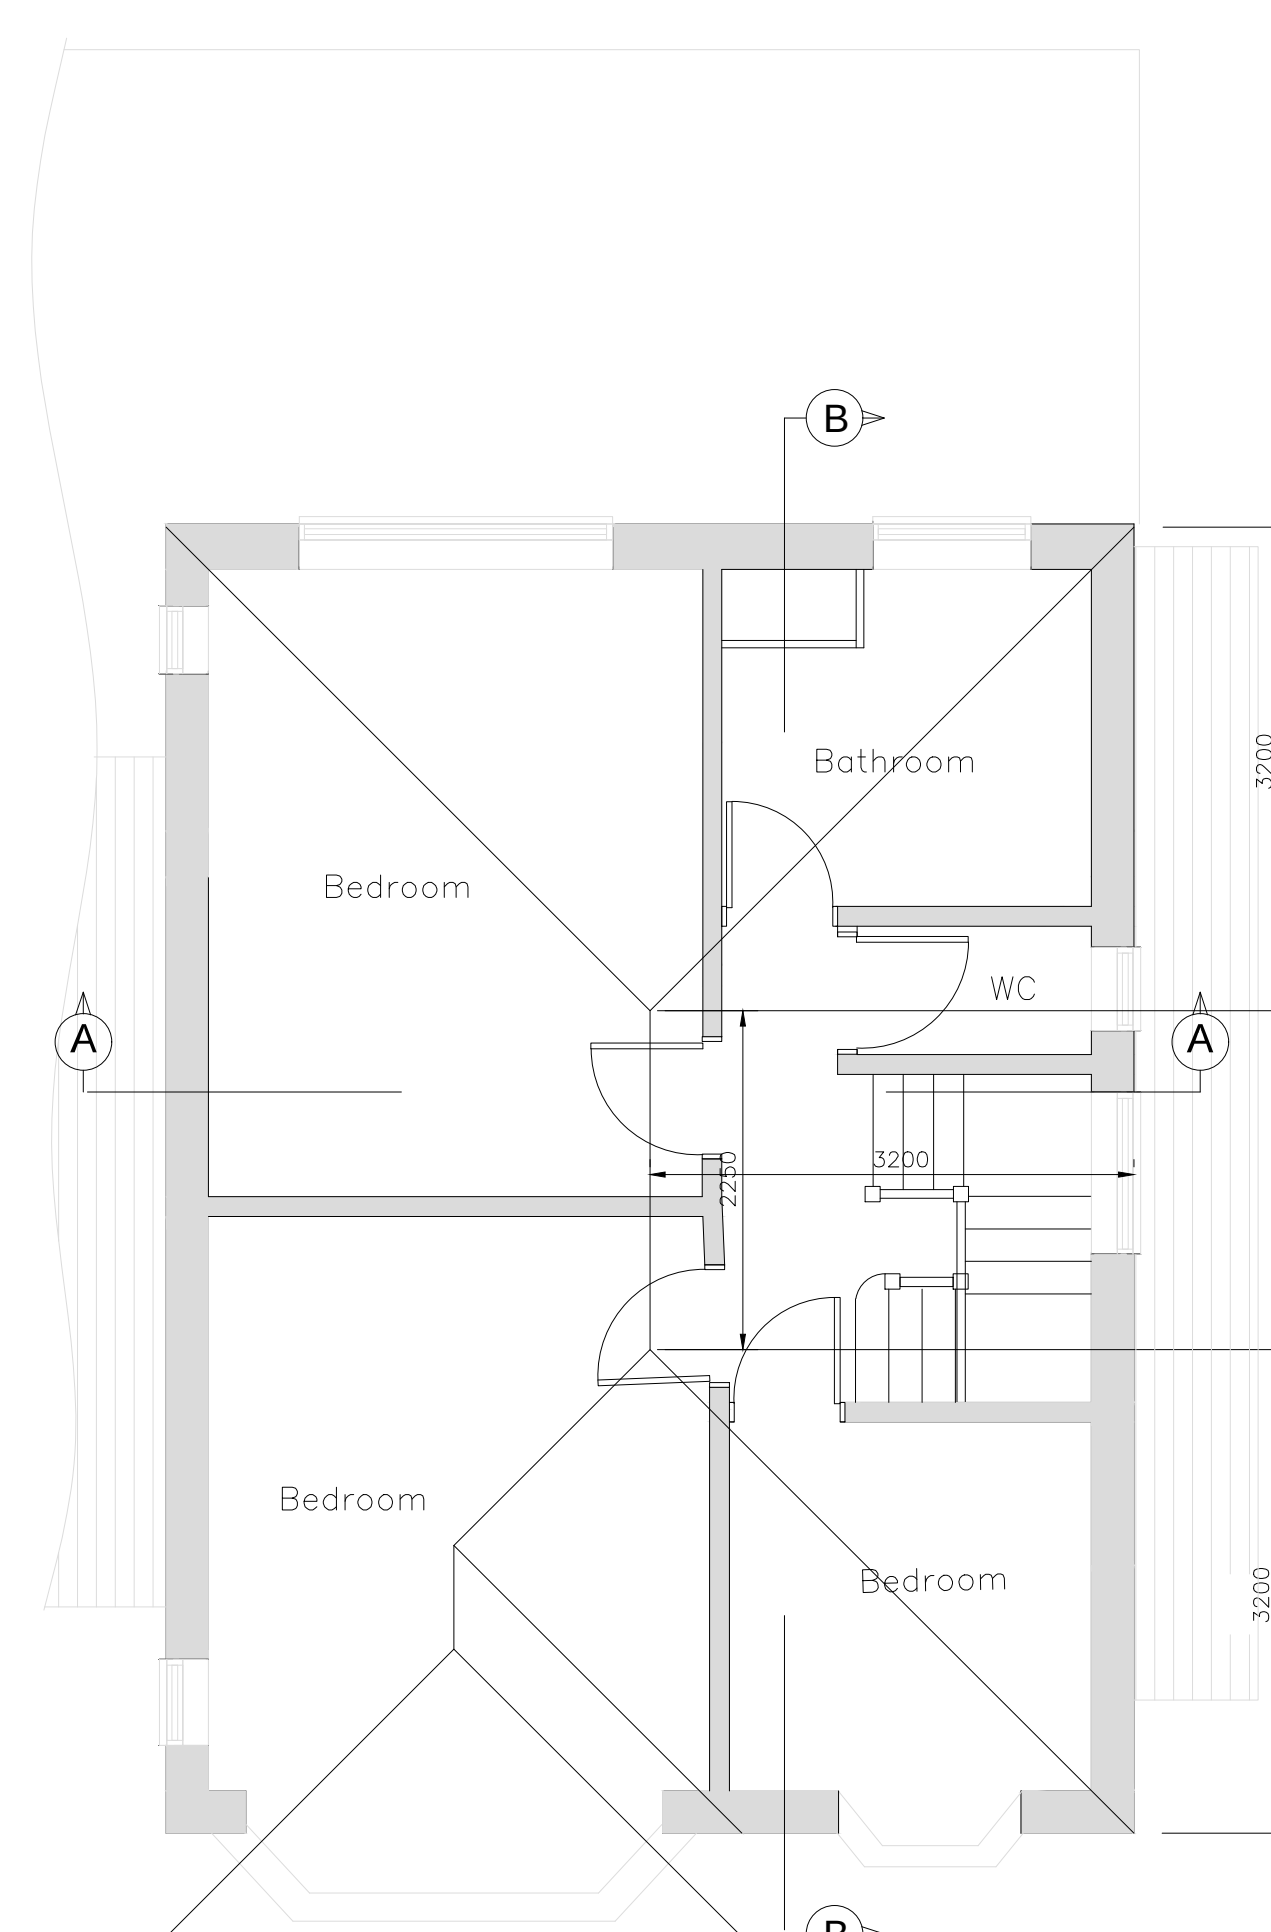


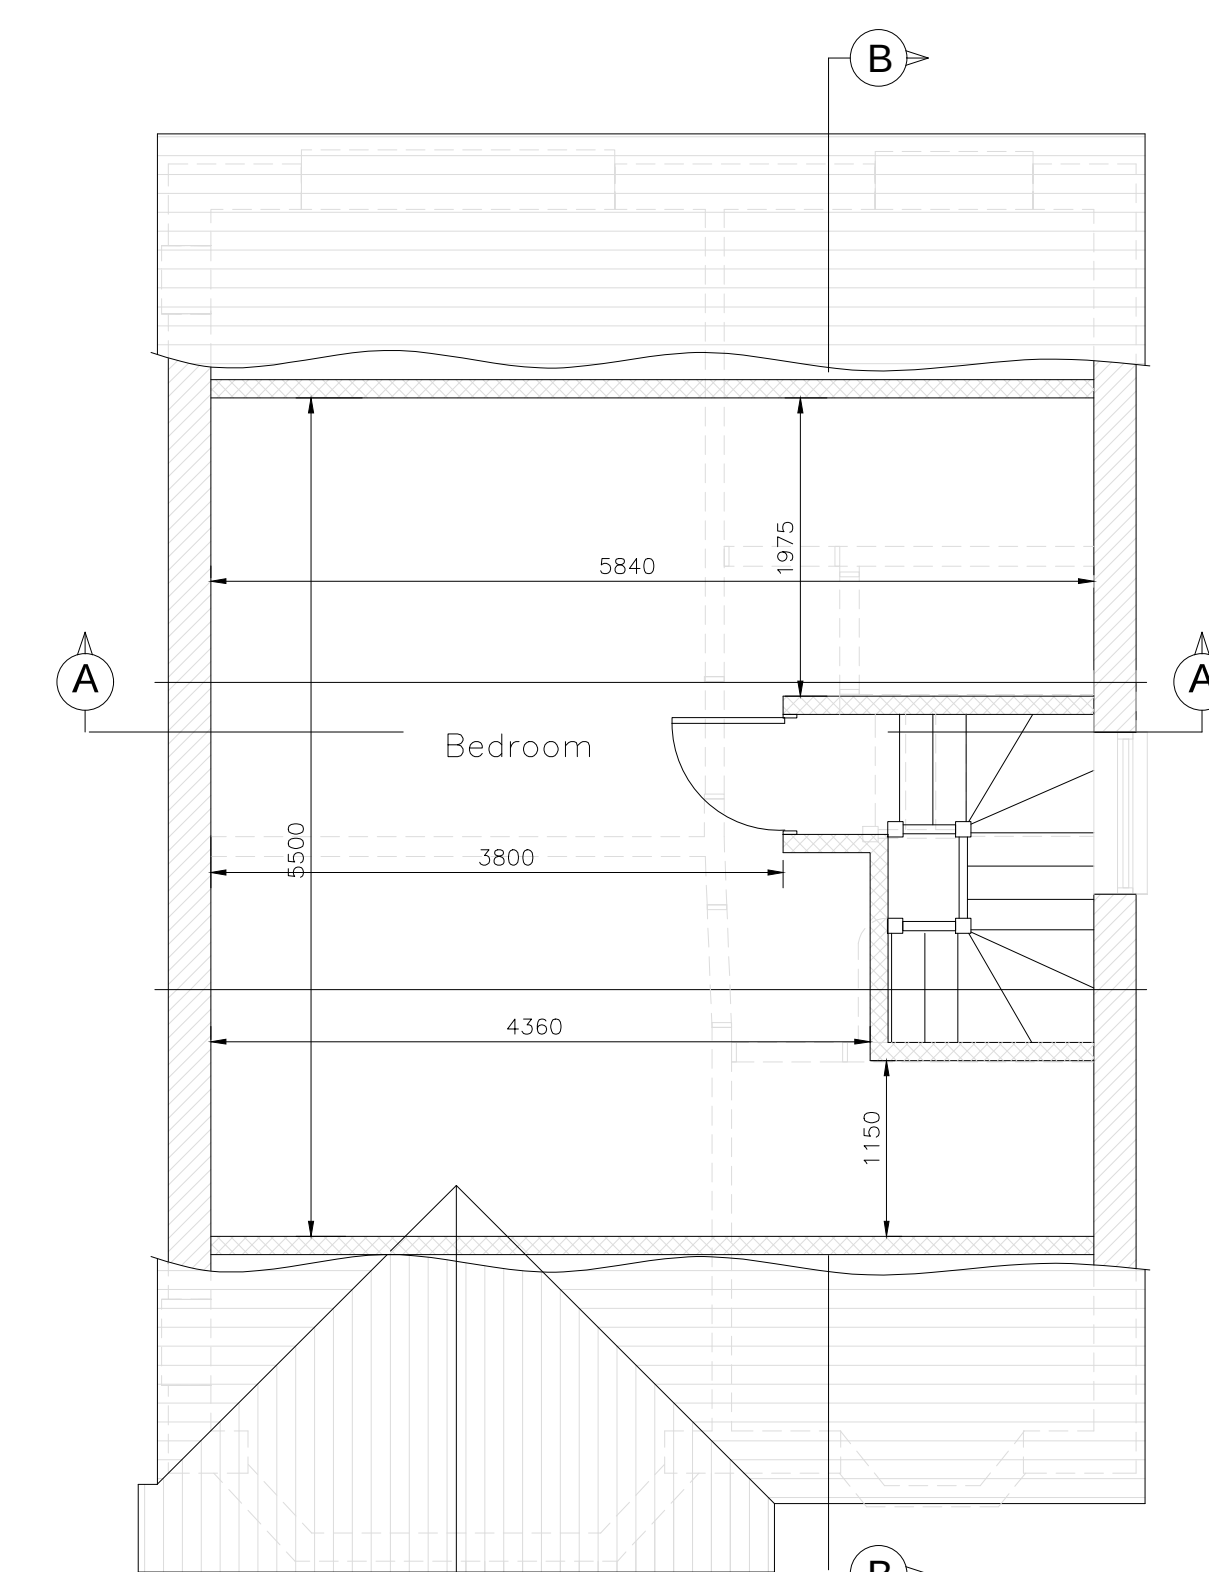

P06	Brickslips on elevations added.	09/20
P07	Brickslips on elevations added.	09/20
P06	Brick elements added to front elevation.	09/20
P05	Existing loft shown to suit LBH comment	02/20
P04	Location map amended to suit LBH comment.	02/20
P03	Change in materials application.	02/20
Rev	Description	Date
Project CHANGE IN MATERIALS 77 SAINT GEORGES DRIVE ICKENHAM UB10 8HP		
Drawing PLANNING APPLICATION		
Drawn JM		Checked
Scale AS SHOWN@A1		Date JANUARY 2021
Stage	Drg. No. EL/100/01	Rev P06