




SCALE 1:100

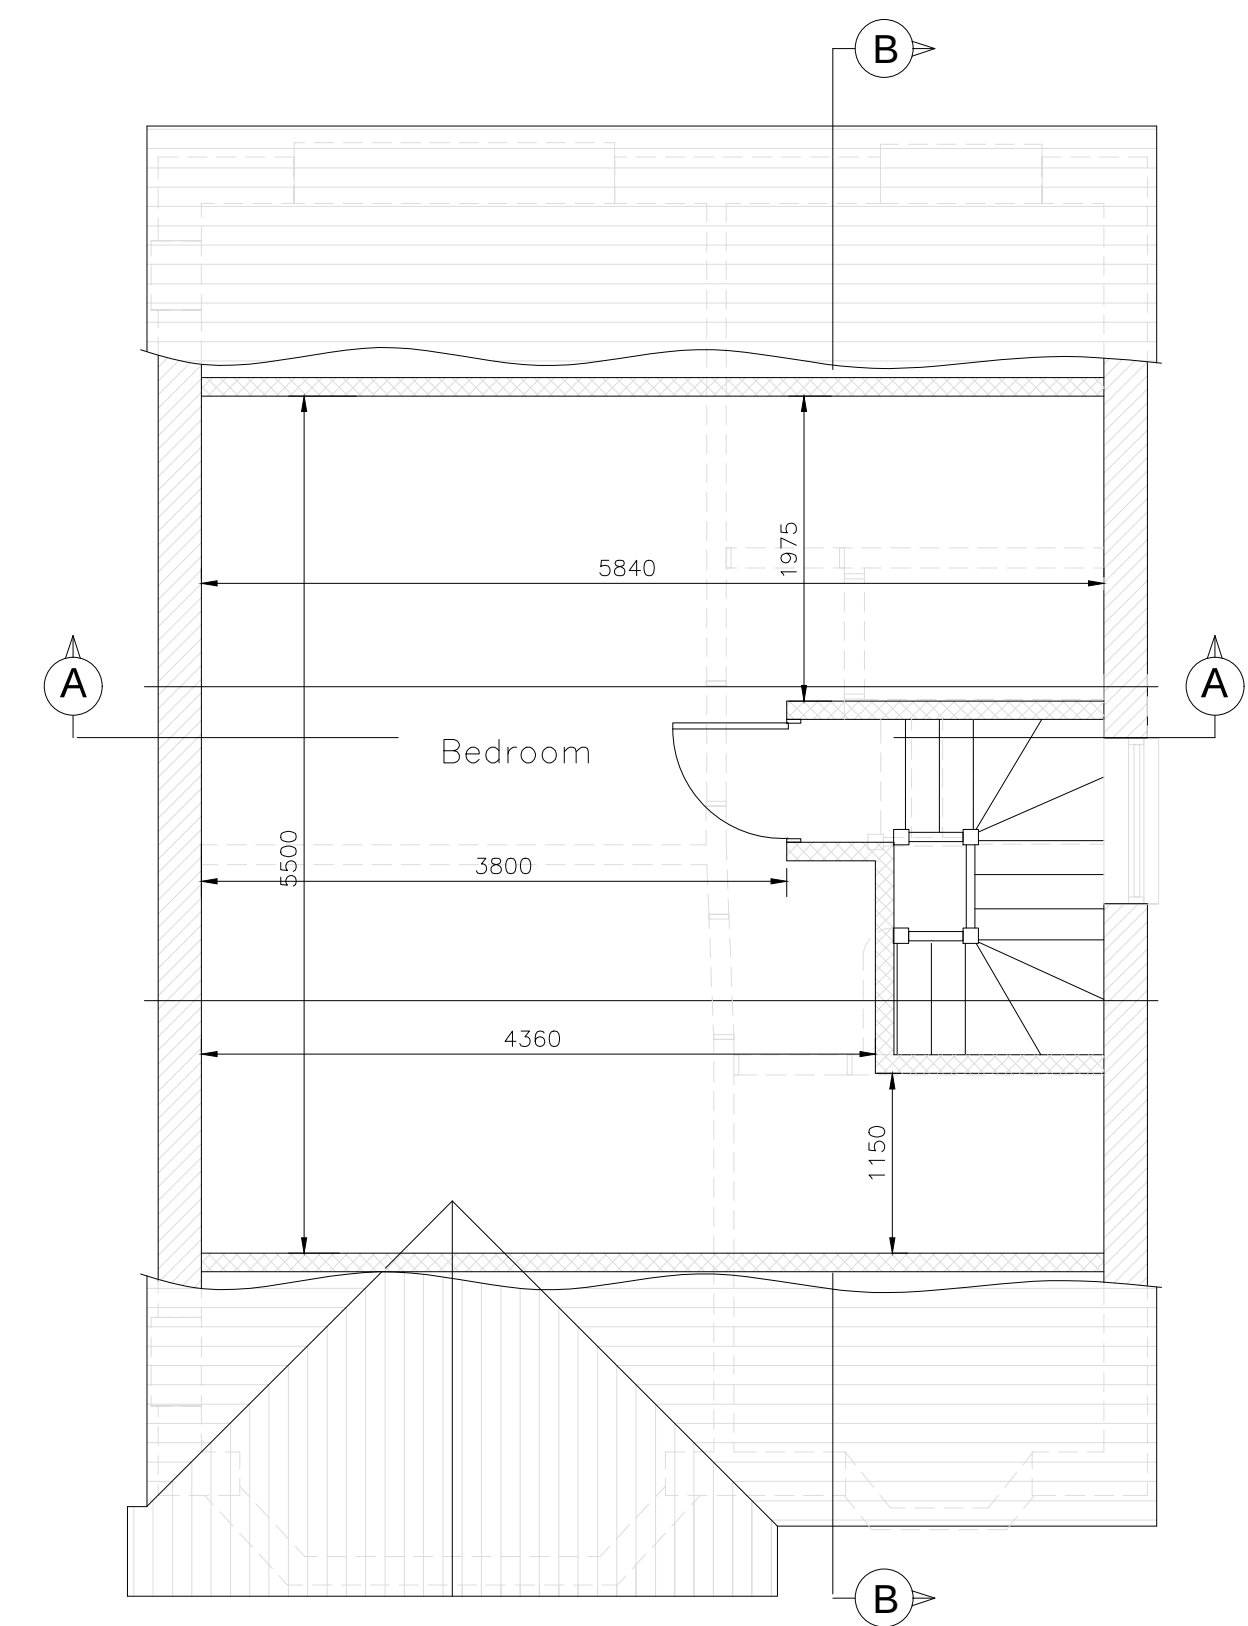


EXISTING SECOND FLOOR PLAN
1:50

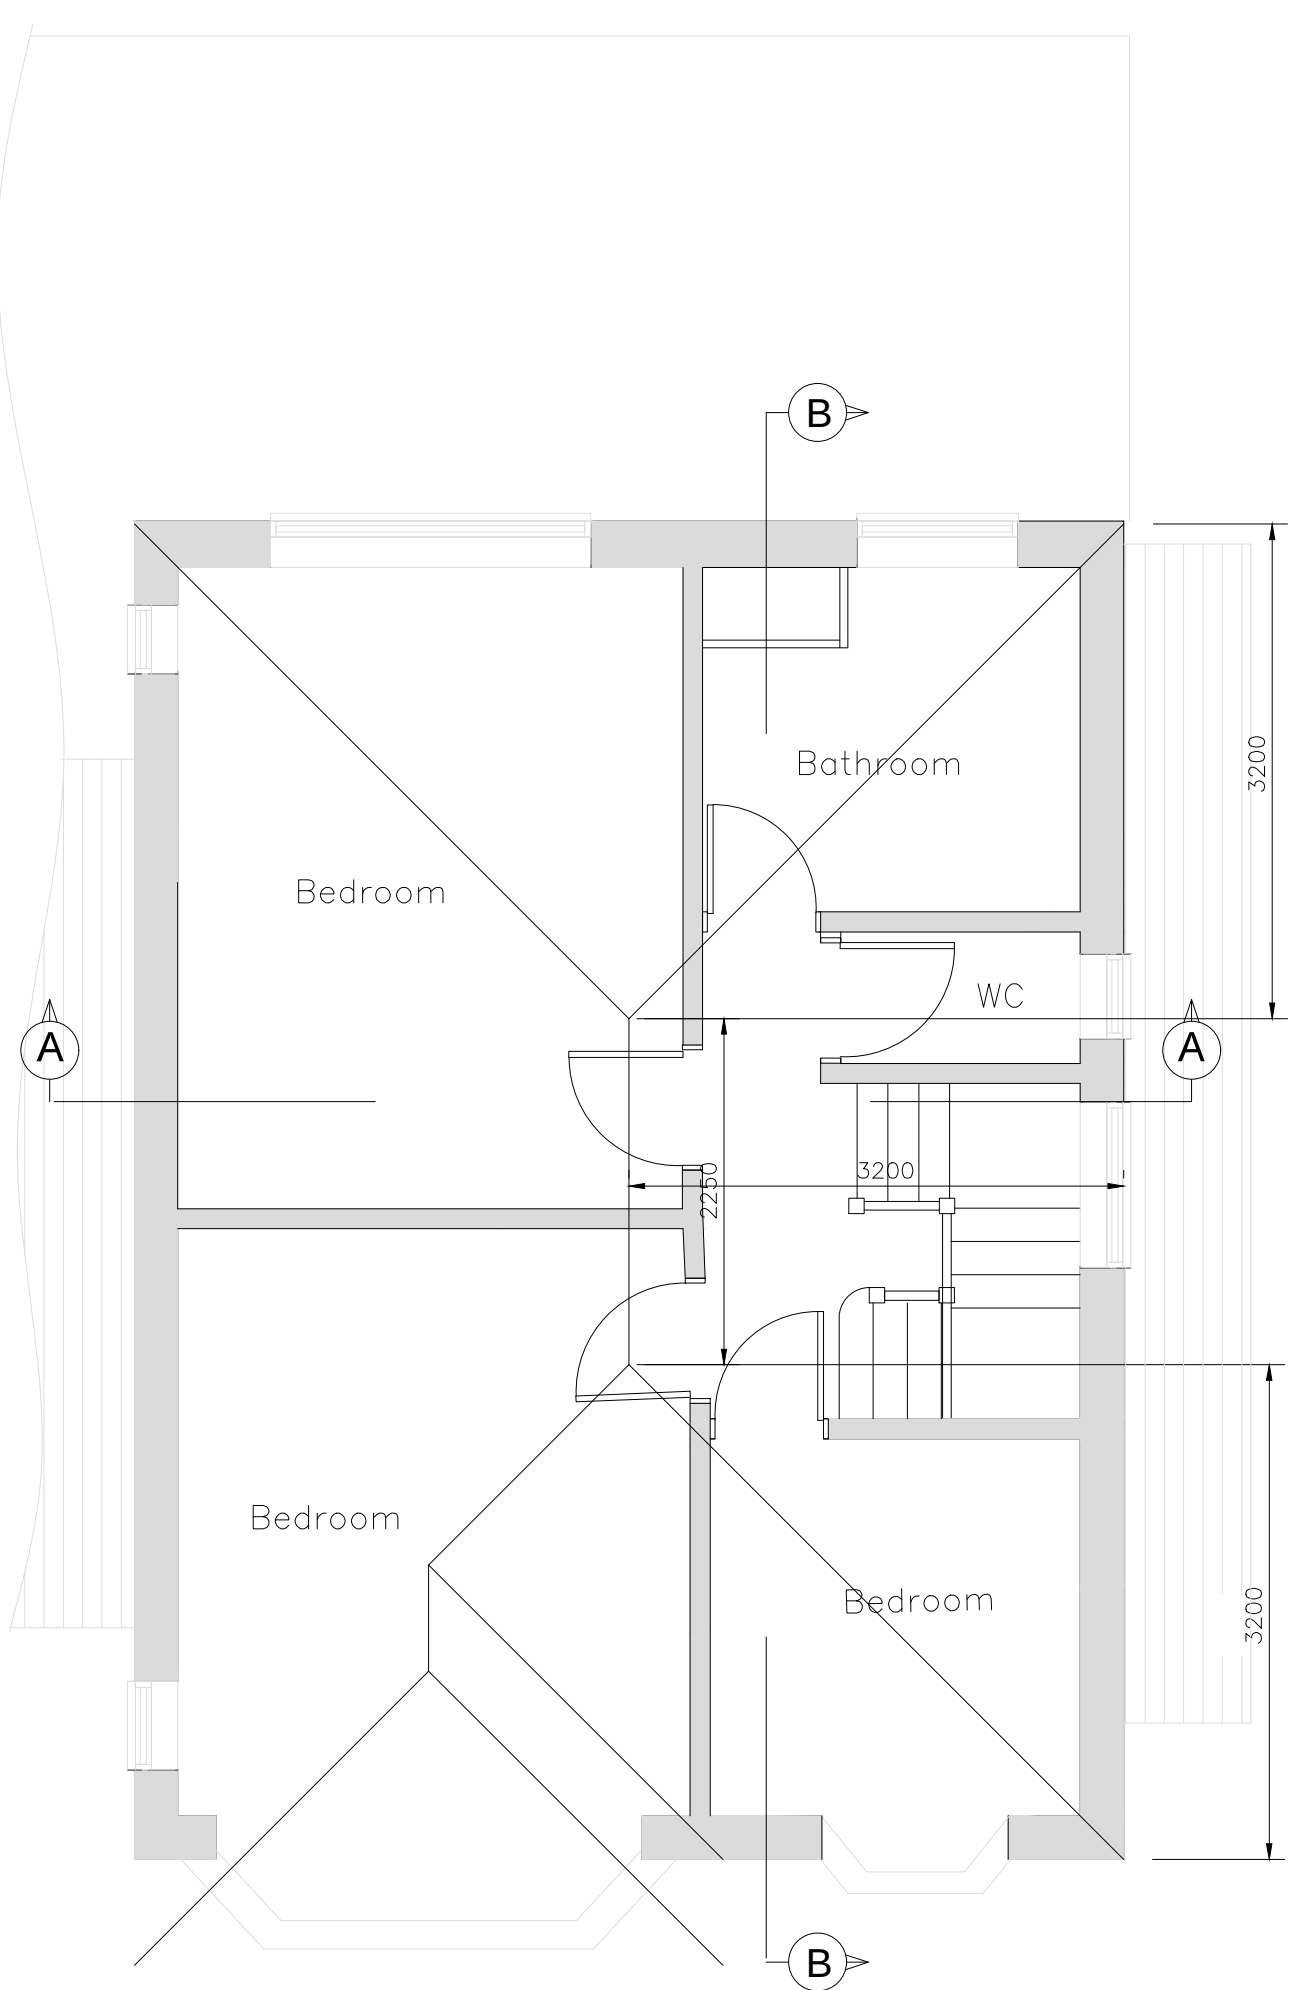

EXISTING FIRST FLOOR PLAN
1:50

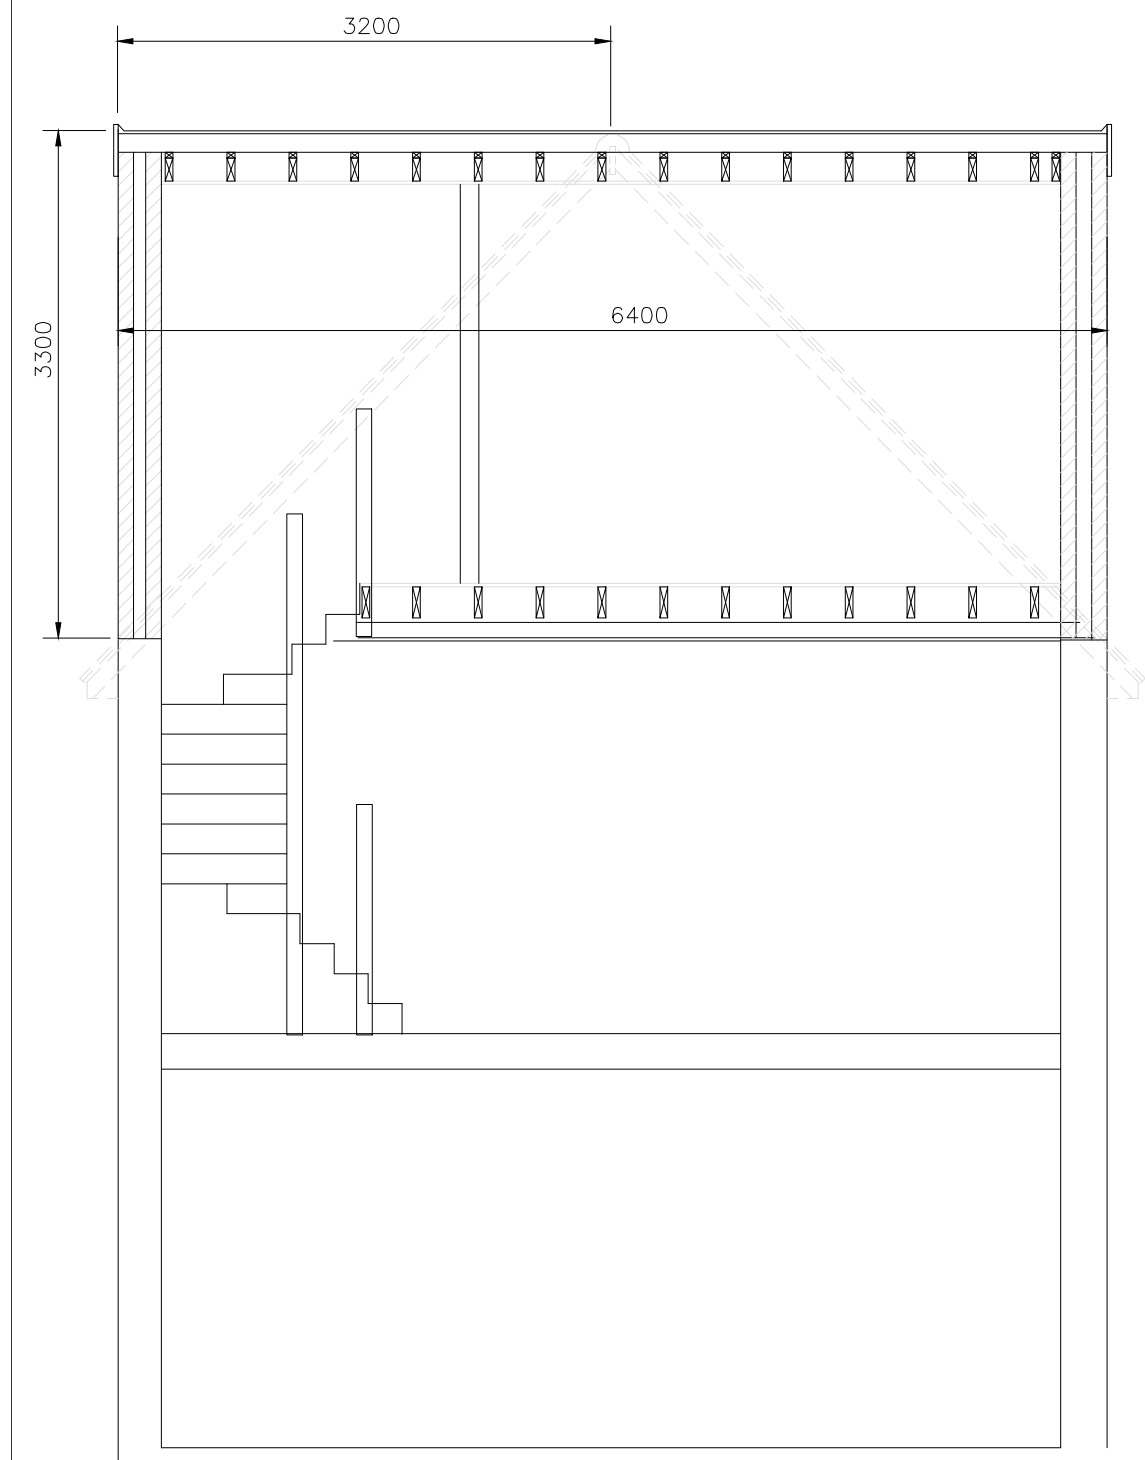


SECTION A — A
1:50

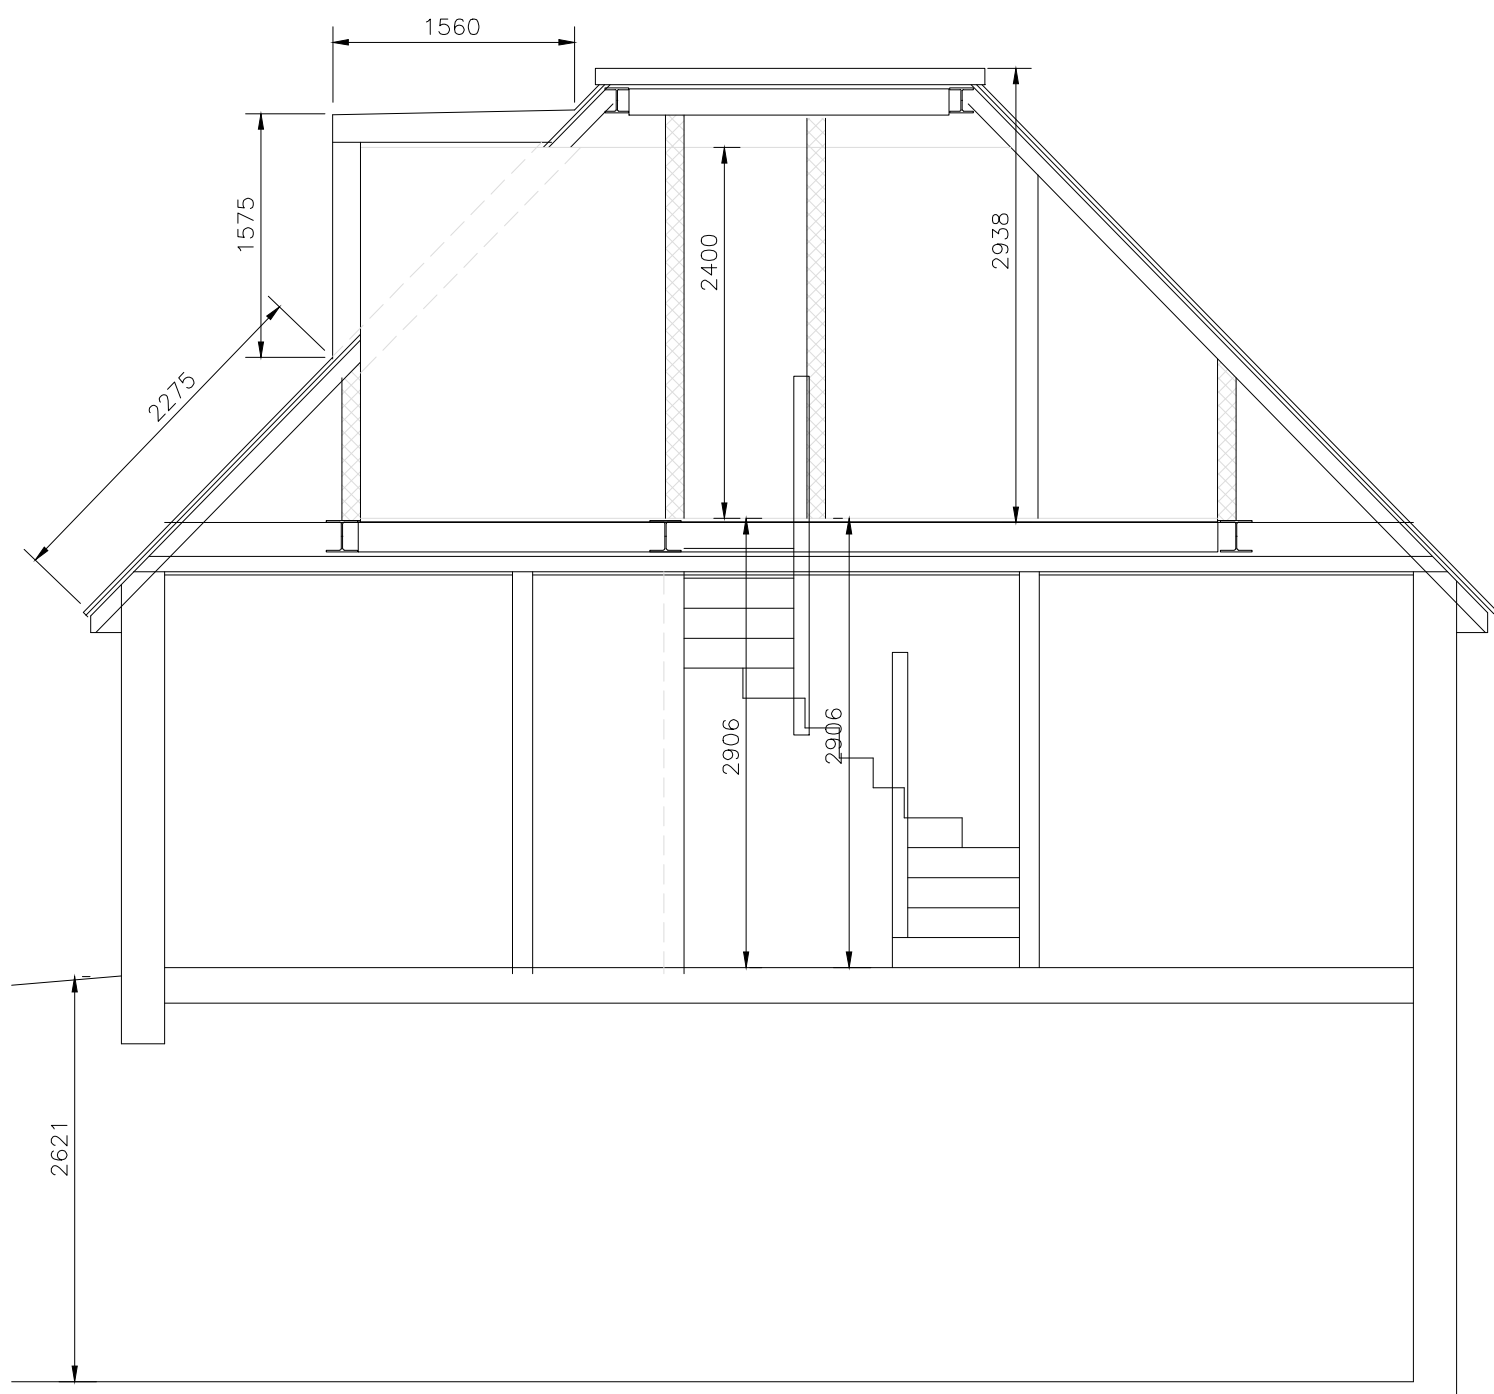


SECTION B — B
1:50




SCALE 1:50

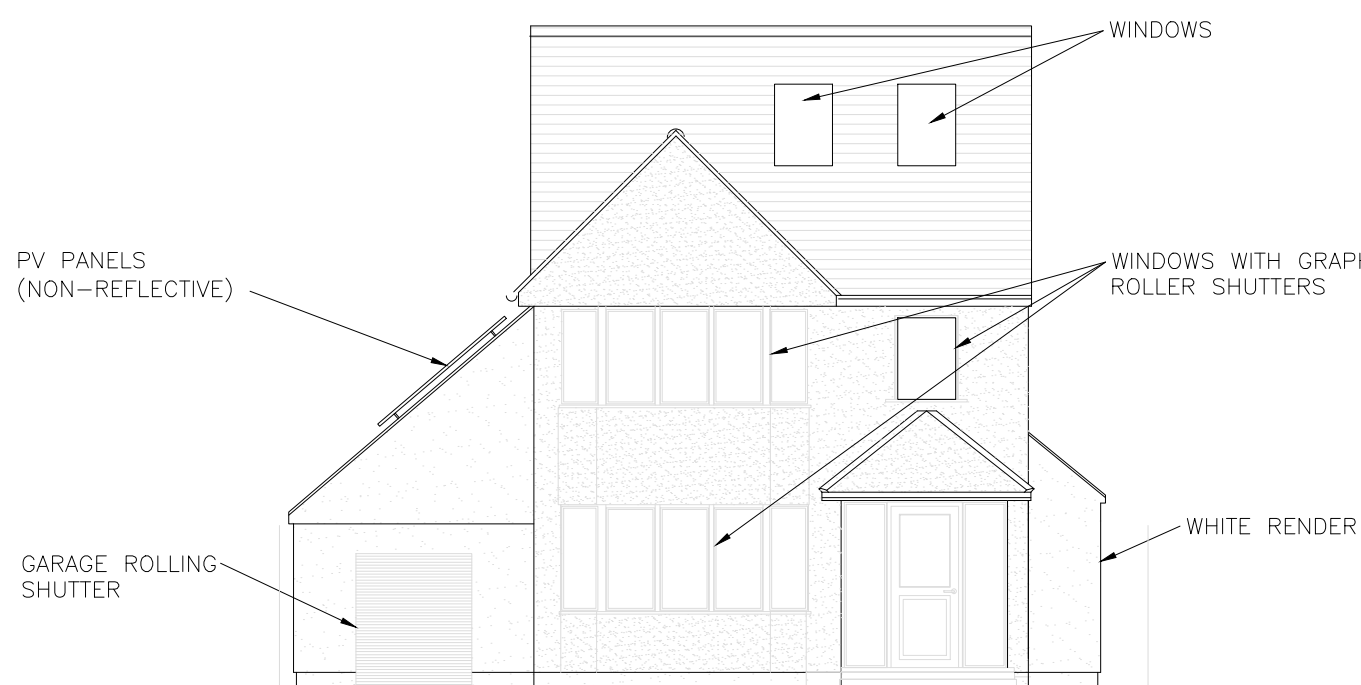


EXISTING FRONT ELEVATION
1:100

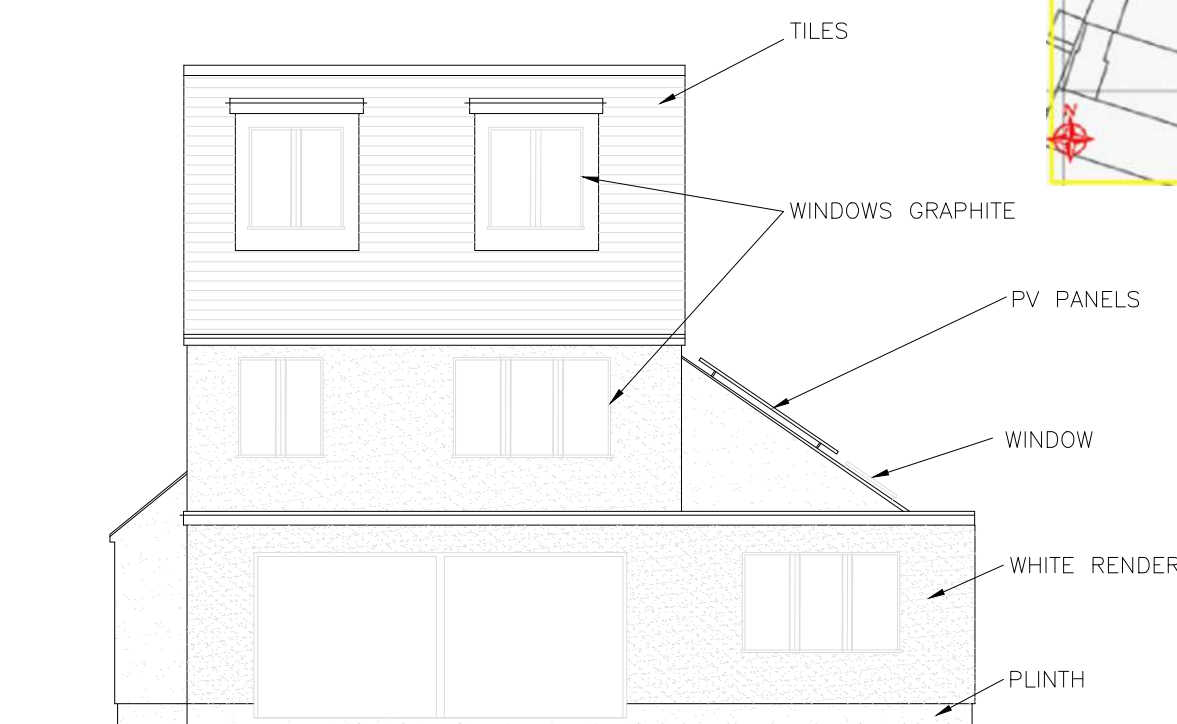


EXISTING REAR ELEVATION
1:100

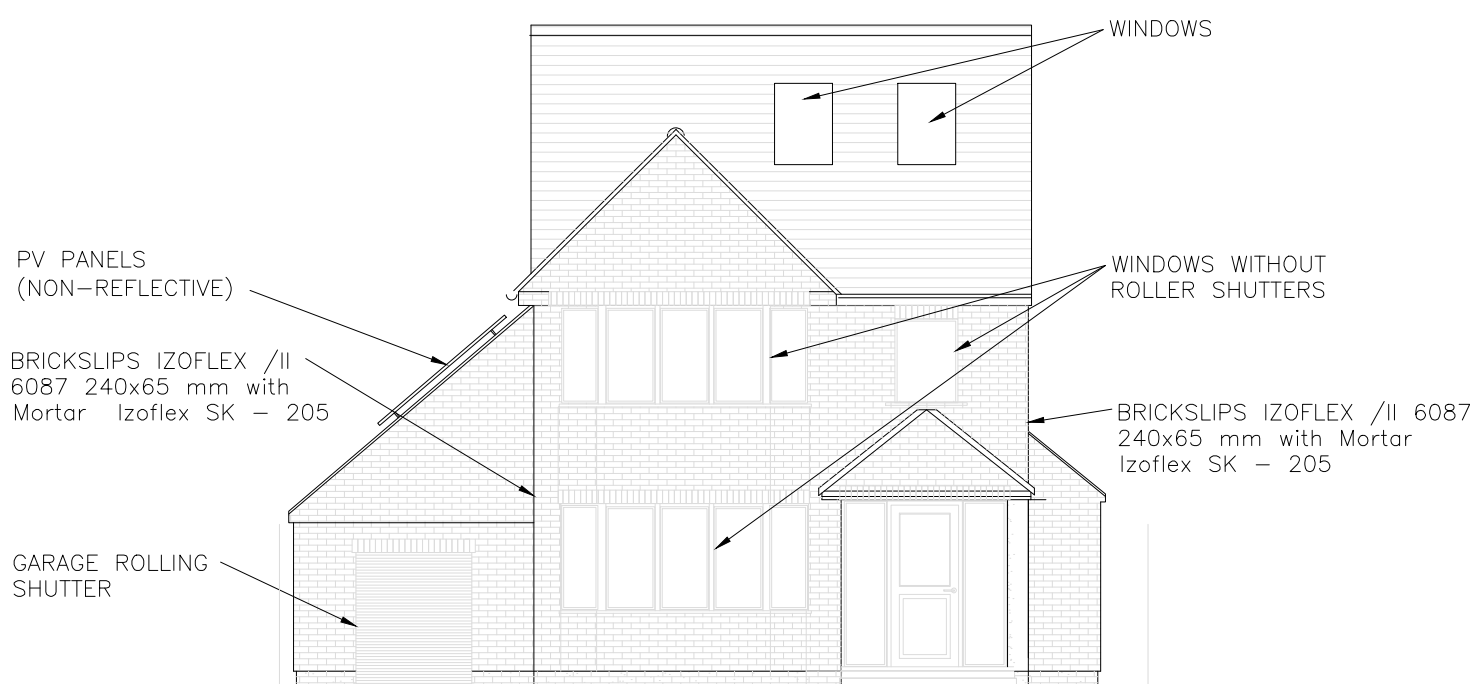


PROPOSED FRONT ELEVATION
1:100

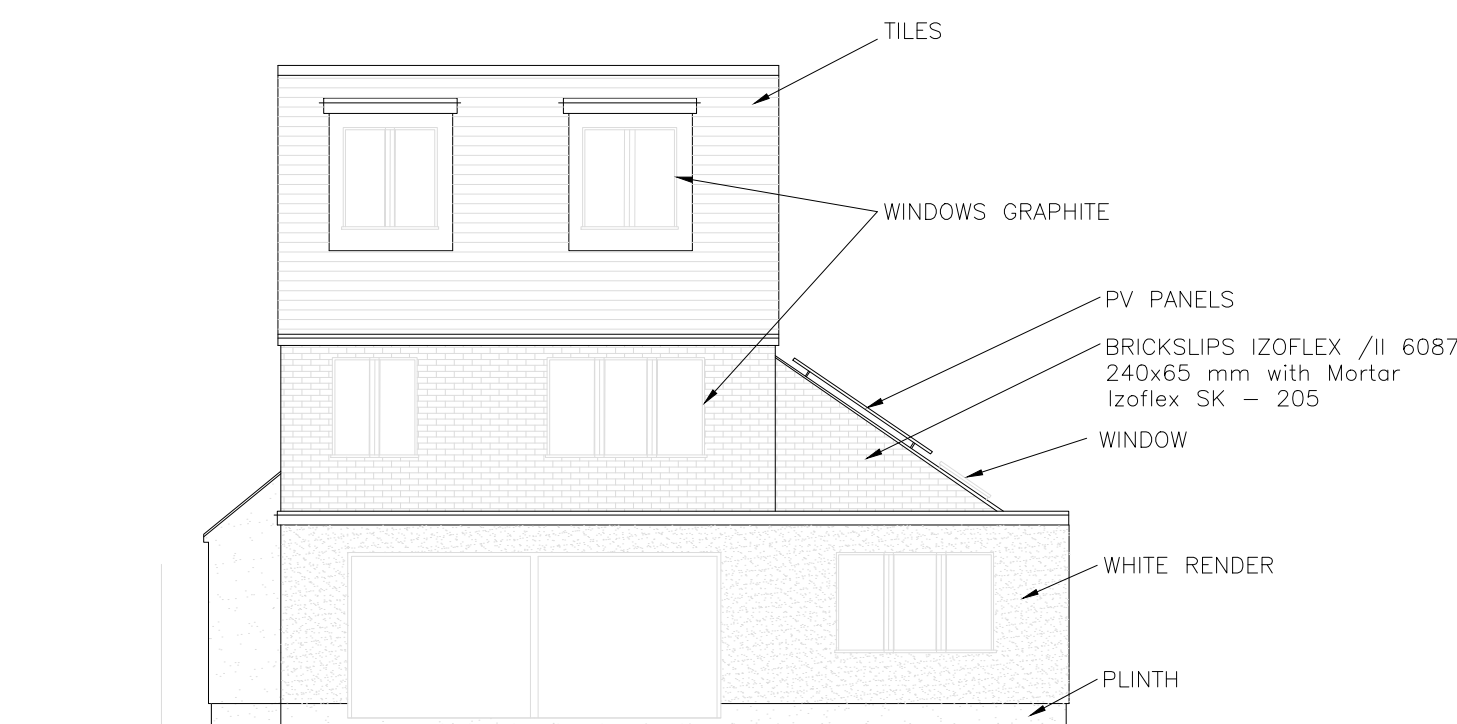


PROPOSED REAR ELEVATION
1:100

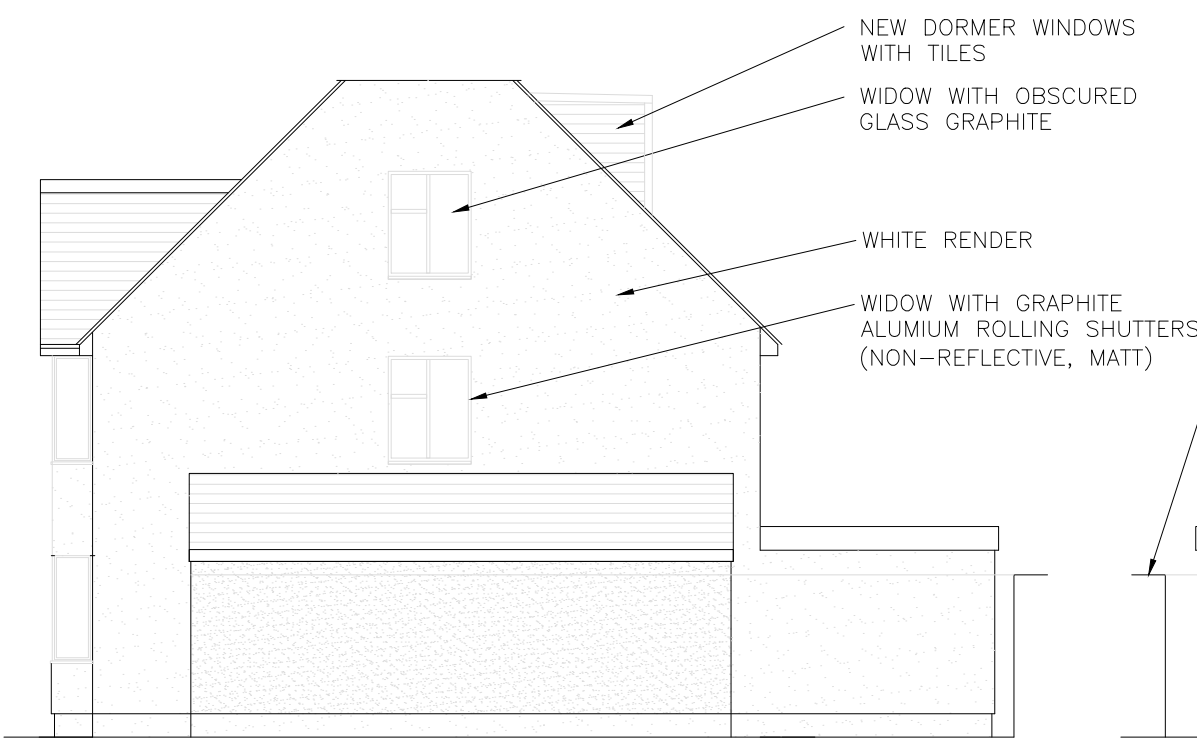


EXISTING SIDE ELEVATION
1:100

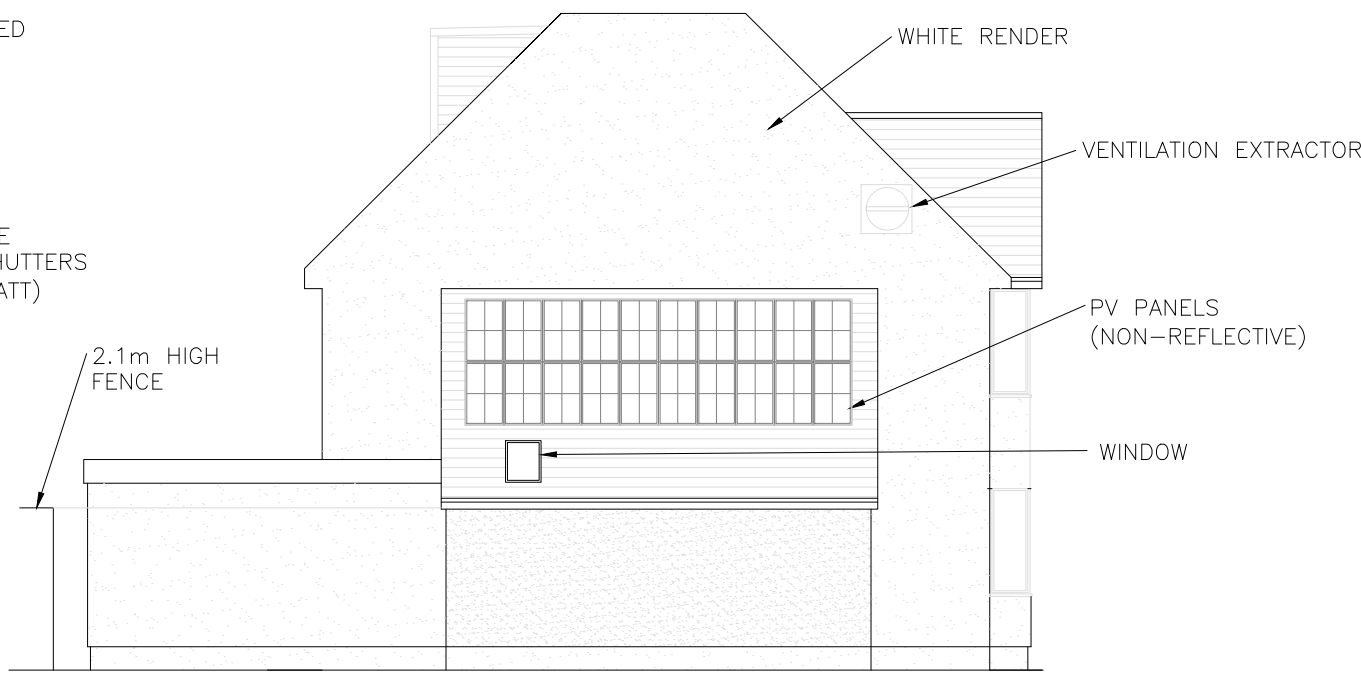


EXISTING SIDE ELEVATION
1:100

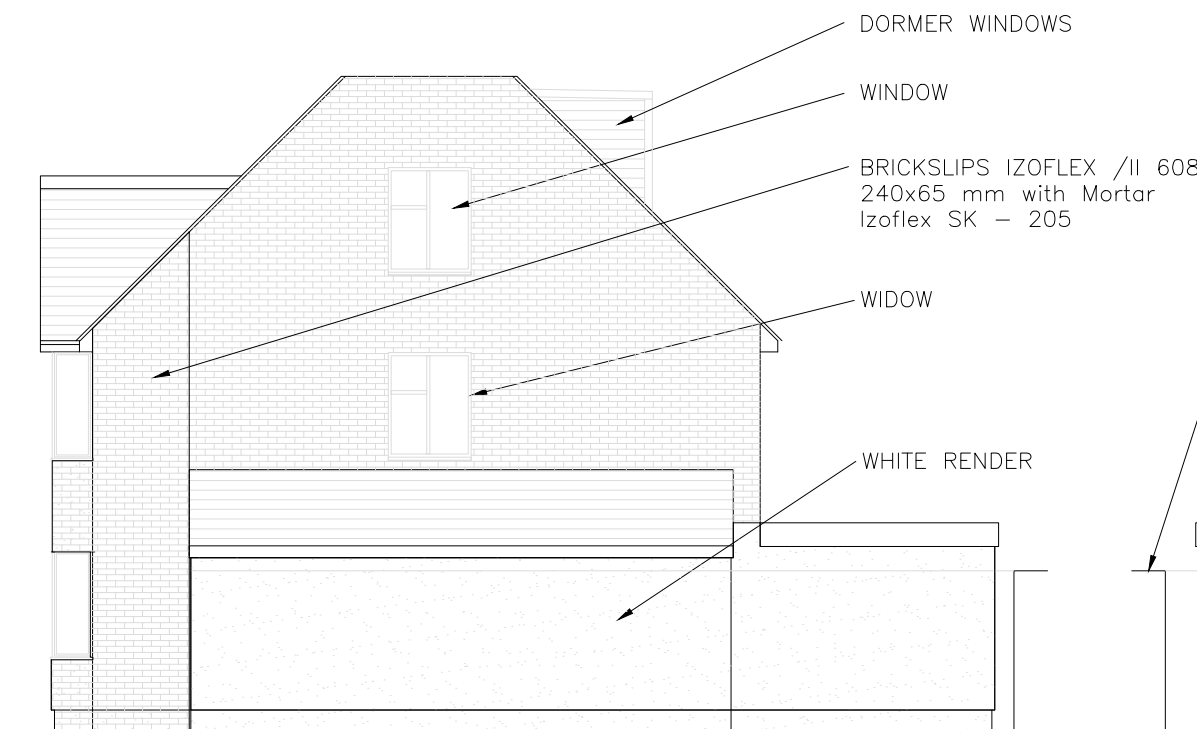

PROPOSED SIDE ELEVATION
1:100

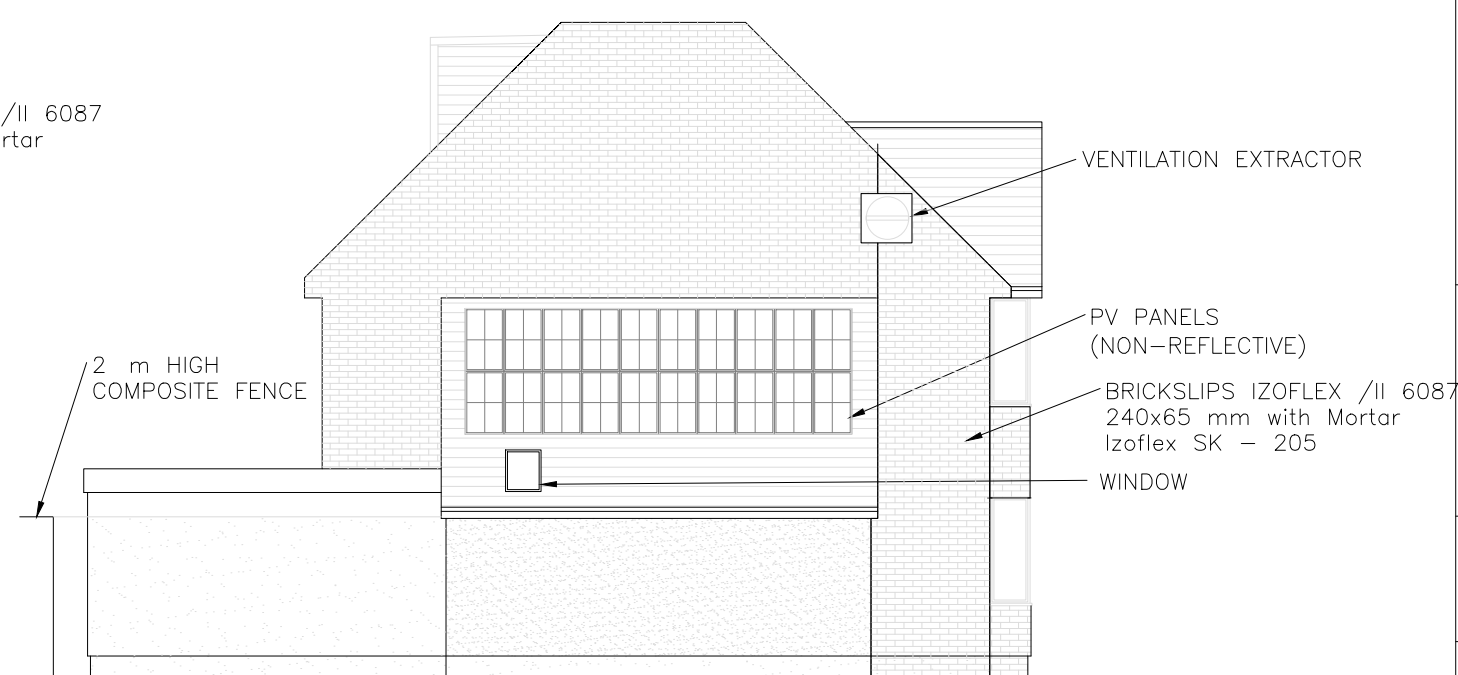

PROPOSED SIDE ELEVATION
1:100

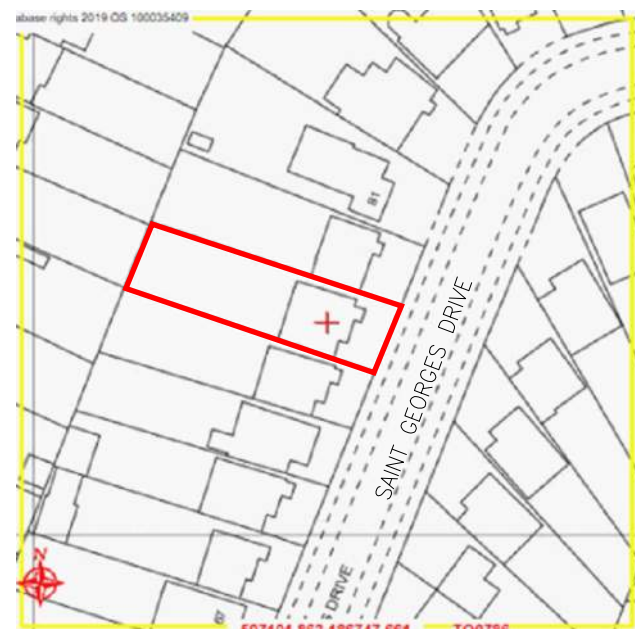

SITE LOCATION PLAN
1:1250

P09	Brickslips type added, Roof PV Panels removed.	07/2024
P08	Brickslips on elevations added.	09/2023
P07	Brickslips on elevations added.	09/2023
P06	Brick elements added to front elevation.	25/2022
P05	Existing loft shown to suit LBH comment	02/2021
P04	Location map amended to suit LBH comment.	02/2021
P03	Change in materials application.	02/2021
Rev	Description	Date

Project
CHANGE IN MATERIALS
77 SAINT GEORGES DRIVE
ICKENHAM
UB10 8HP

Drawing
PLANNING APPLICATION

Drawn JM Checked

Scale AS SHOWN@A1 Date JANUARY 2021

Stage Drg. No. EL/100/01 Rev P09