



0 1 2 3 4 5 6 7 8 9 10
SCALE 1:100

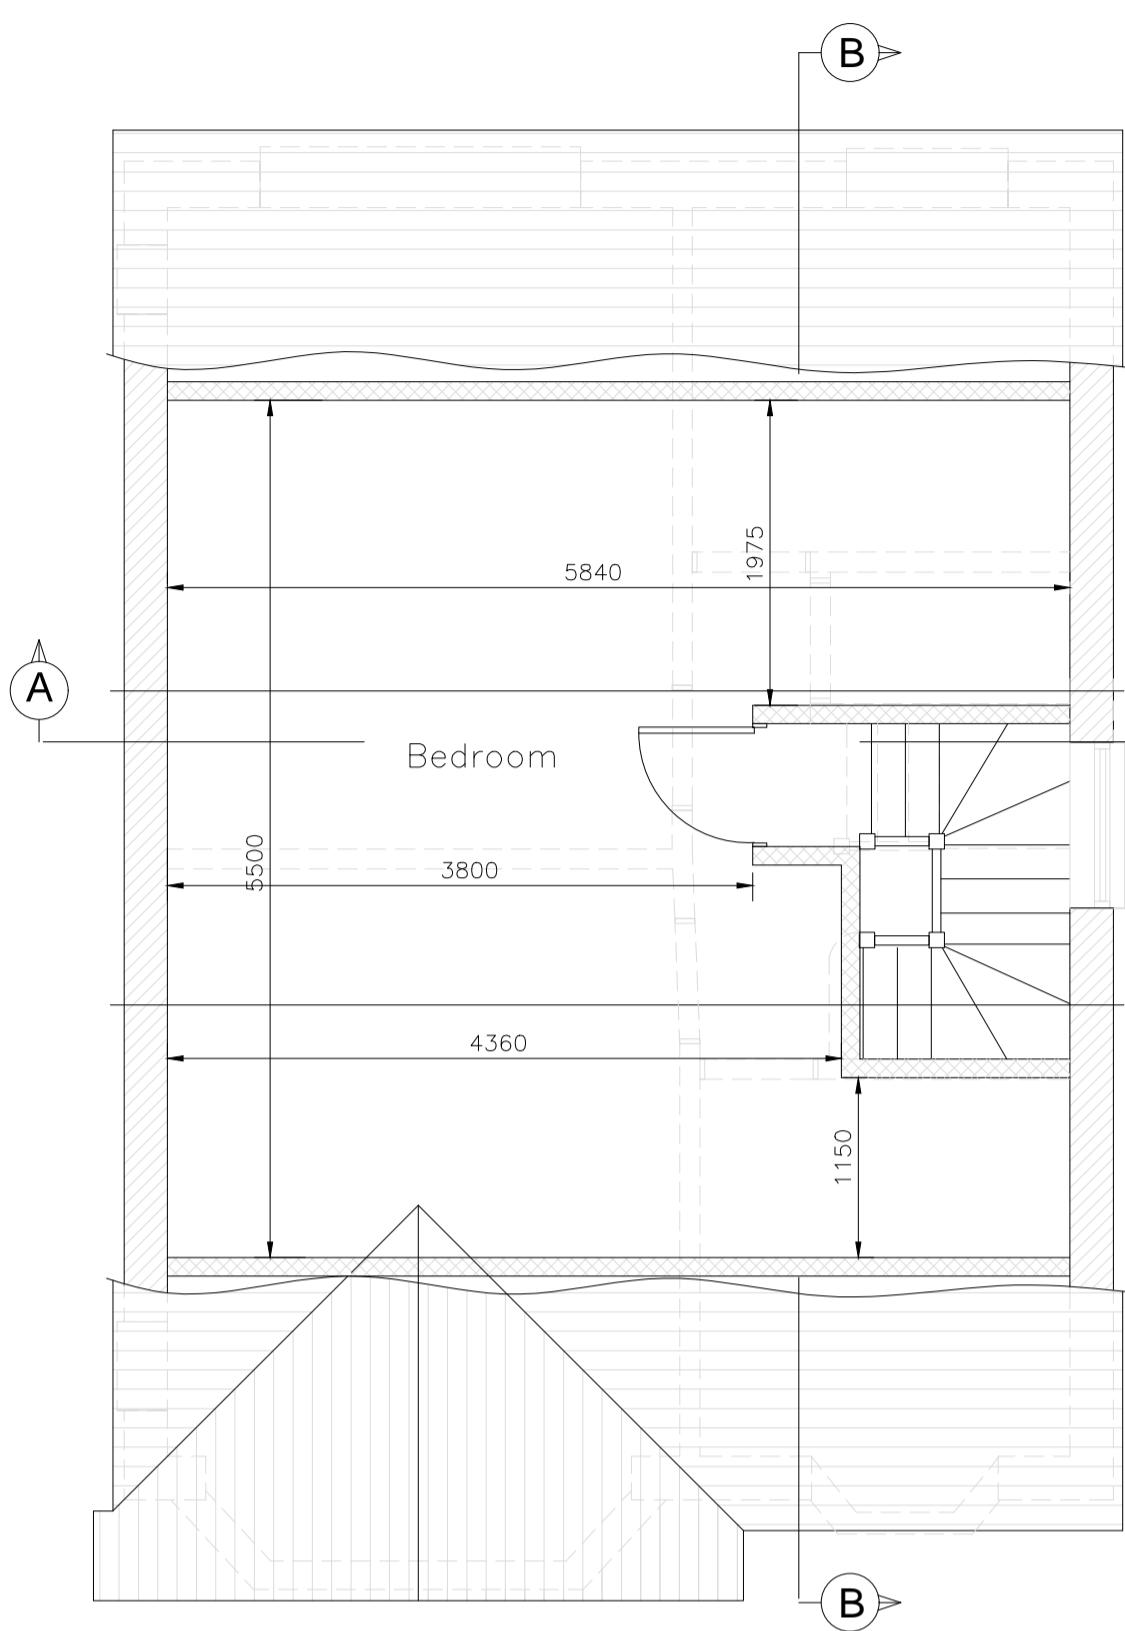


EXISTING SECOND FLOOR PLAN
1:50

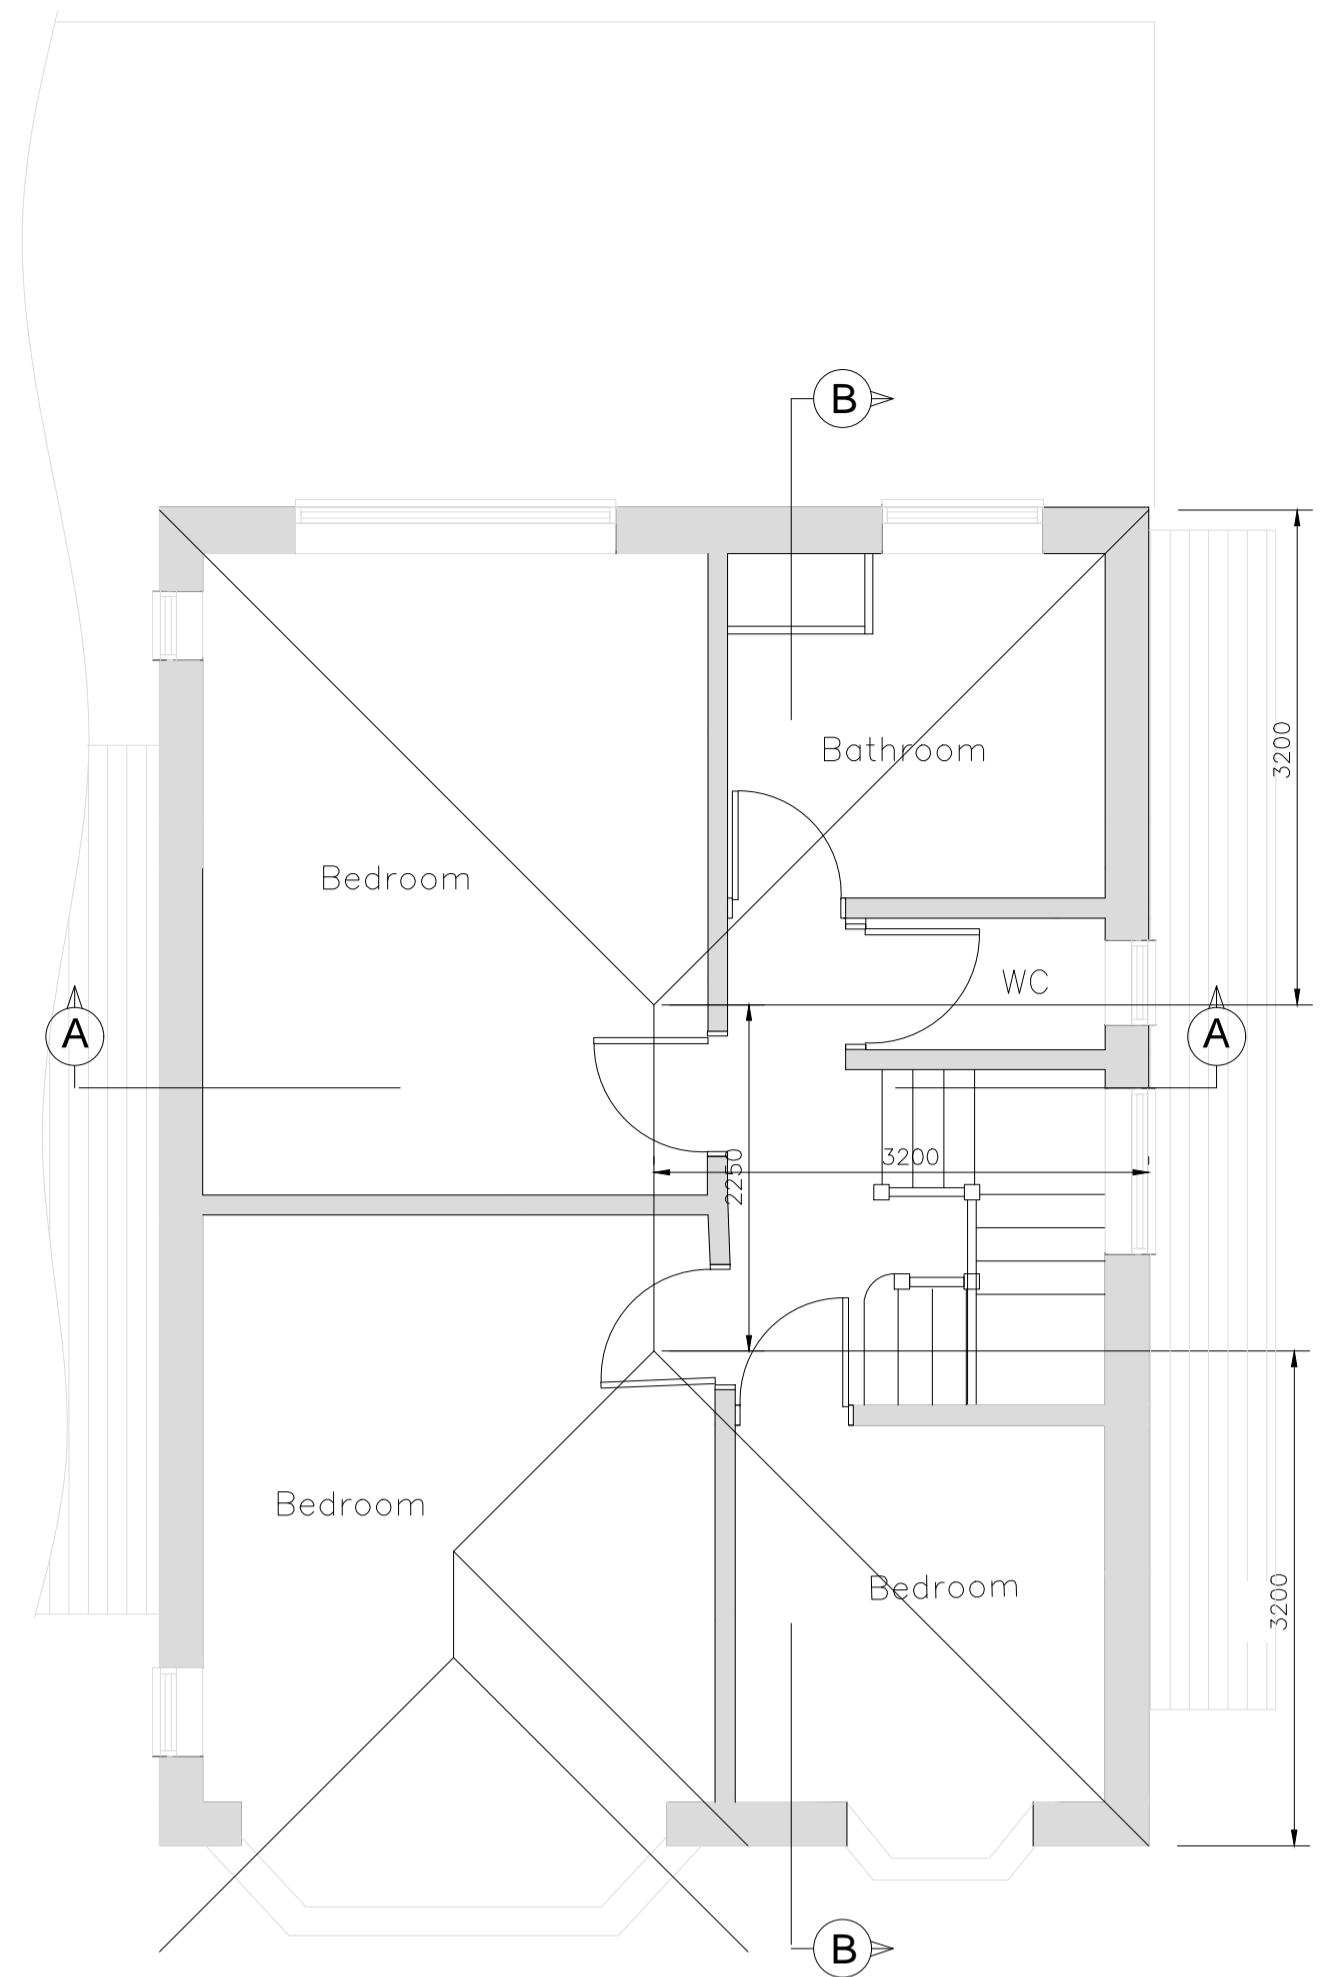


EXISTING FIRST FLOOR PLAN
1:50


0 1 2 3 4 5 6 7 8 9 10
SCALE 1:50

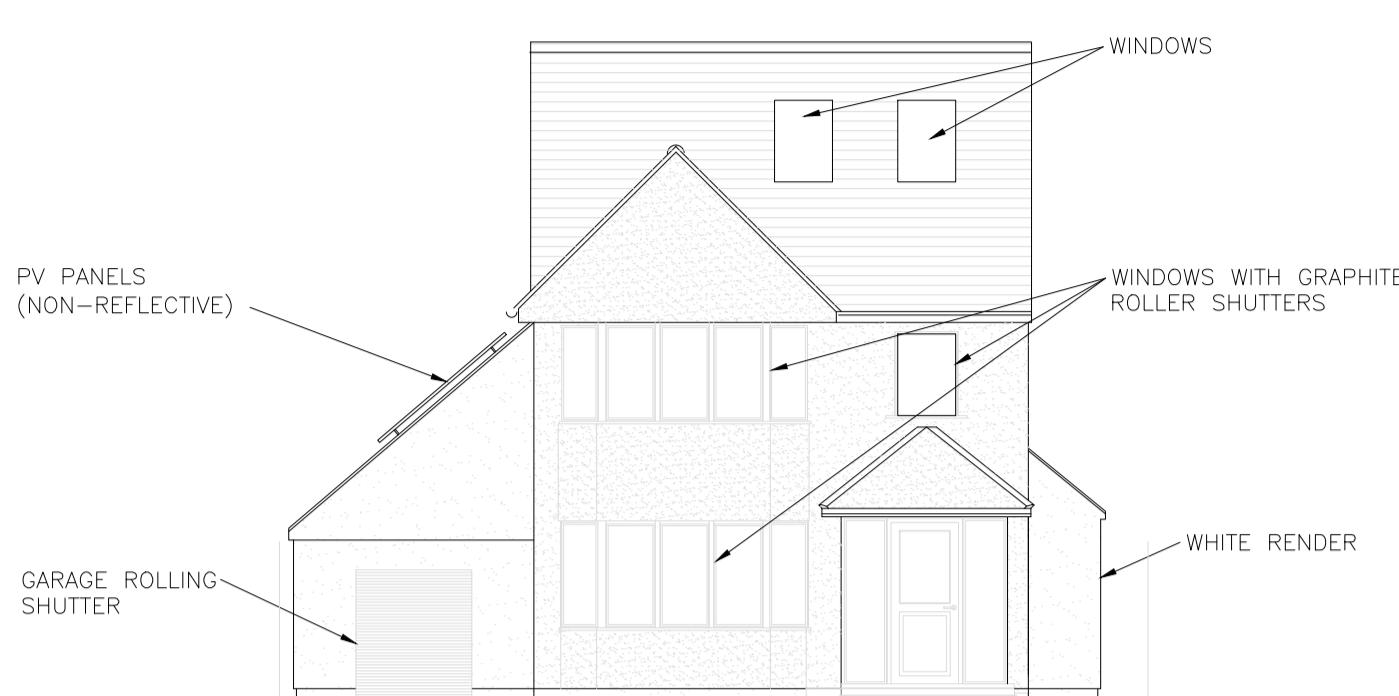


EXISTING FRONT ELEVATION
1:100

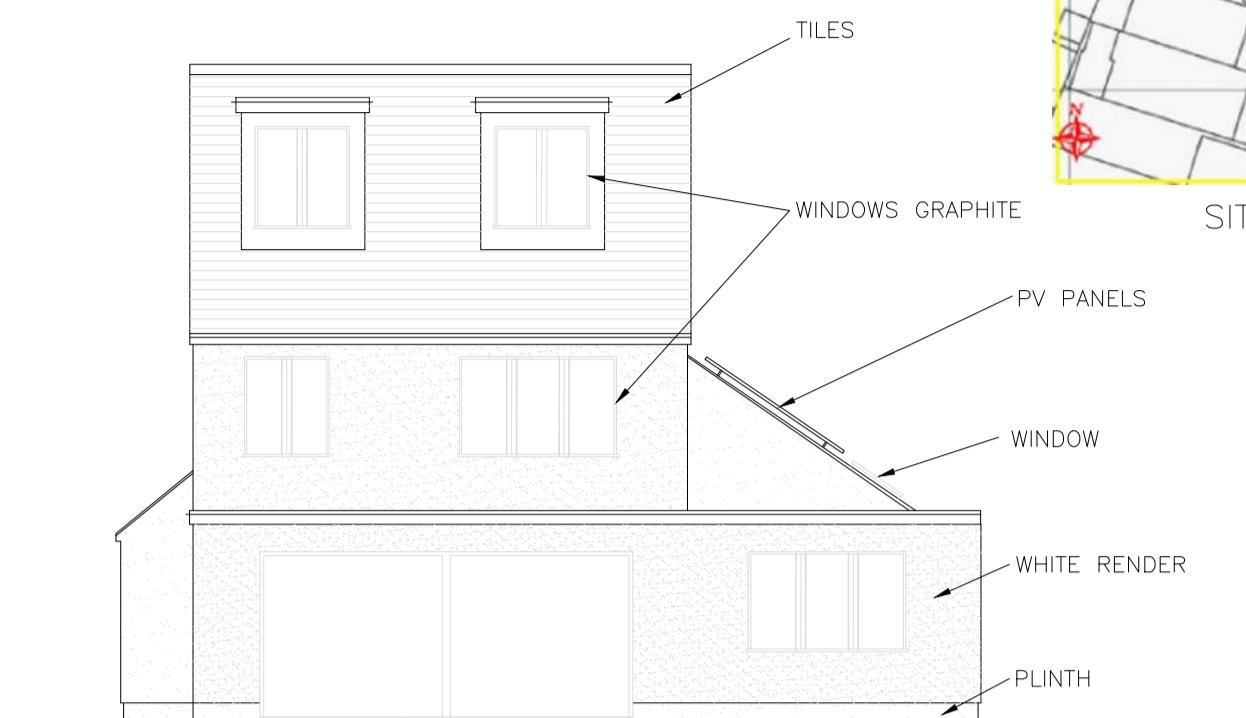


EXISTING REAR ELEVATION
1:100

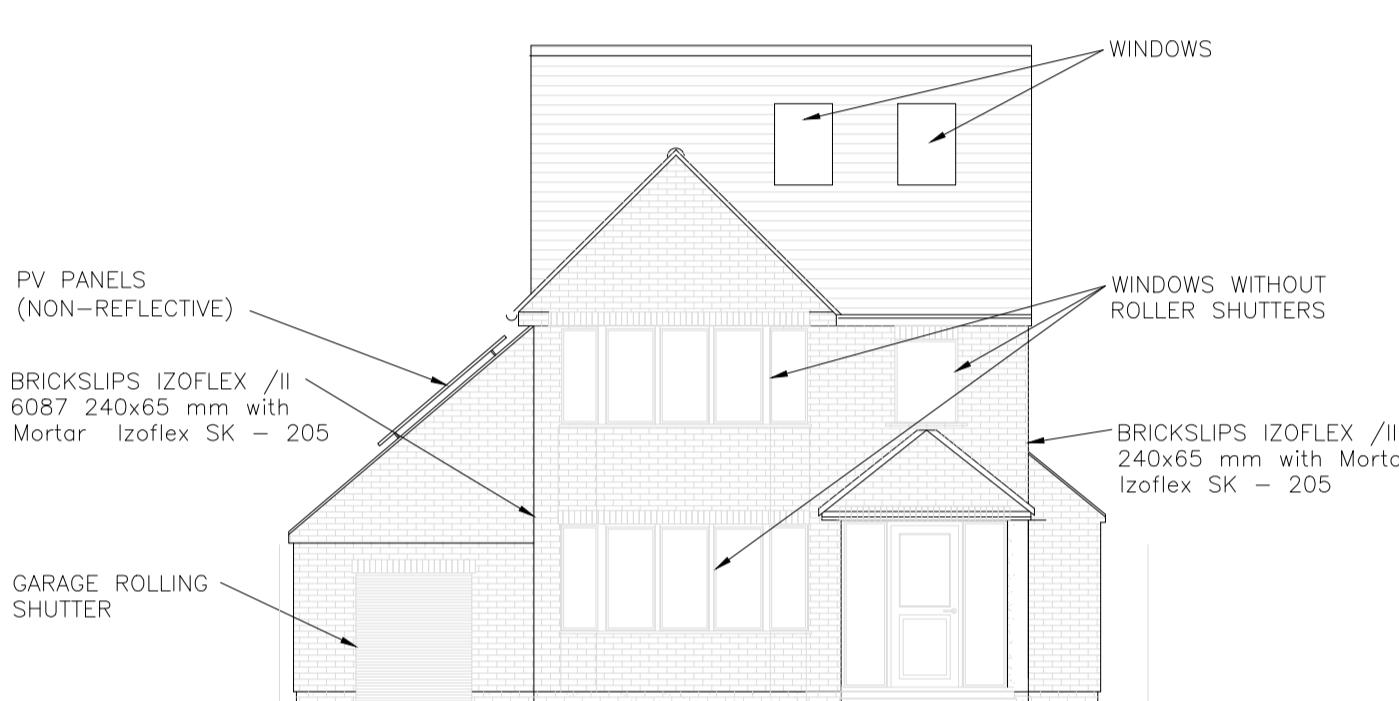


PROPOSED FRONT ELEVATION
1:100

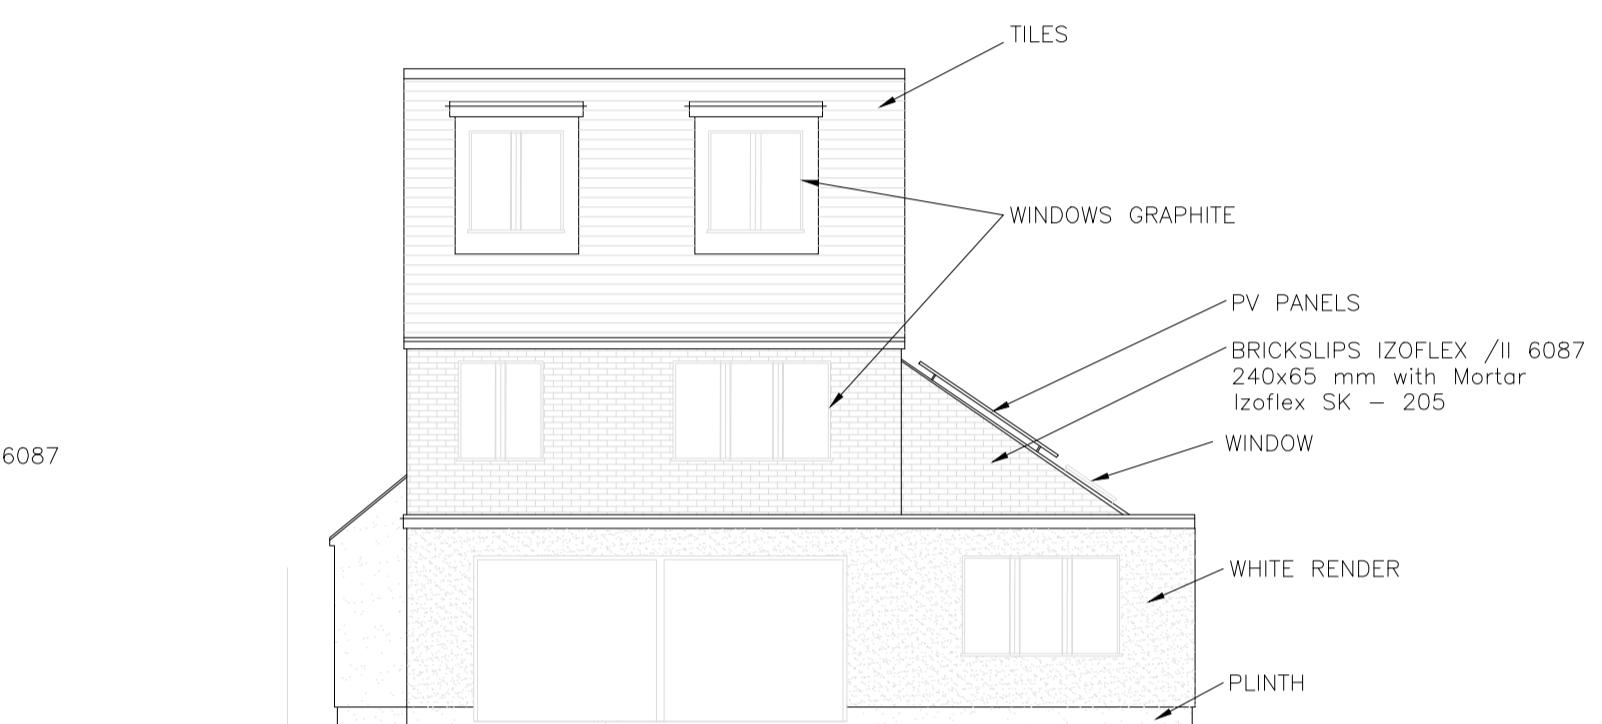


PROPOSED REAR ELEVATION
1:100

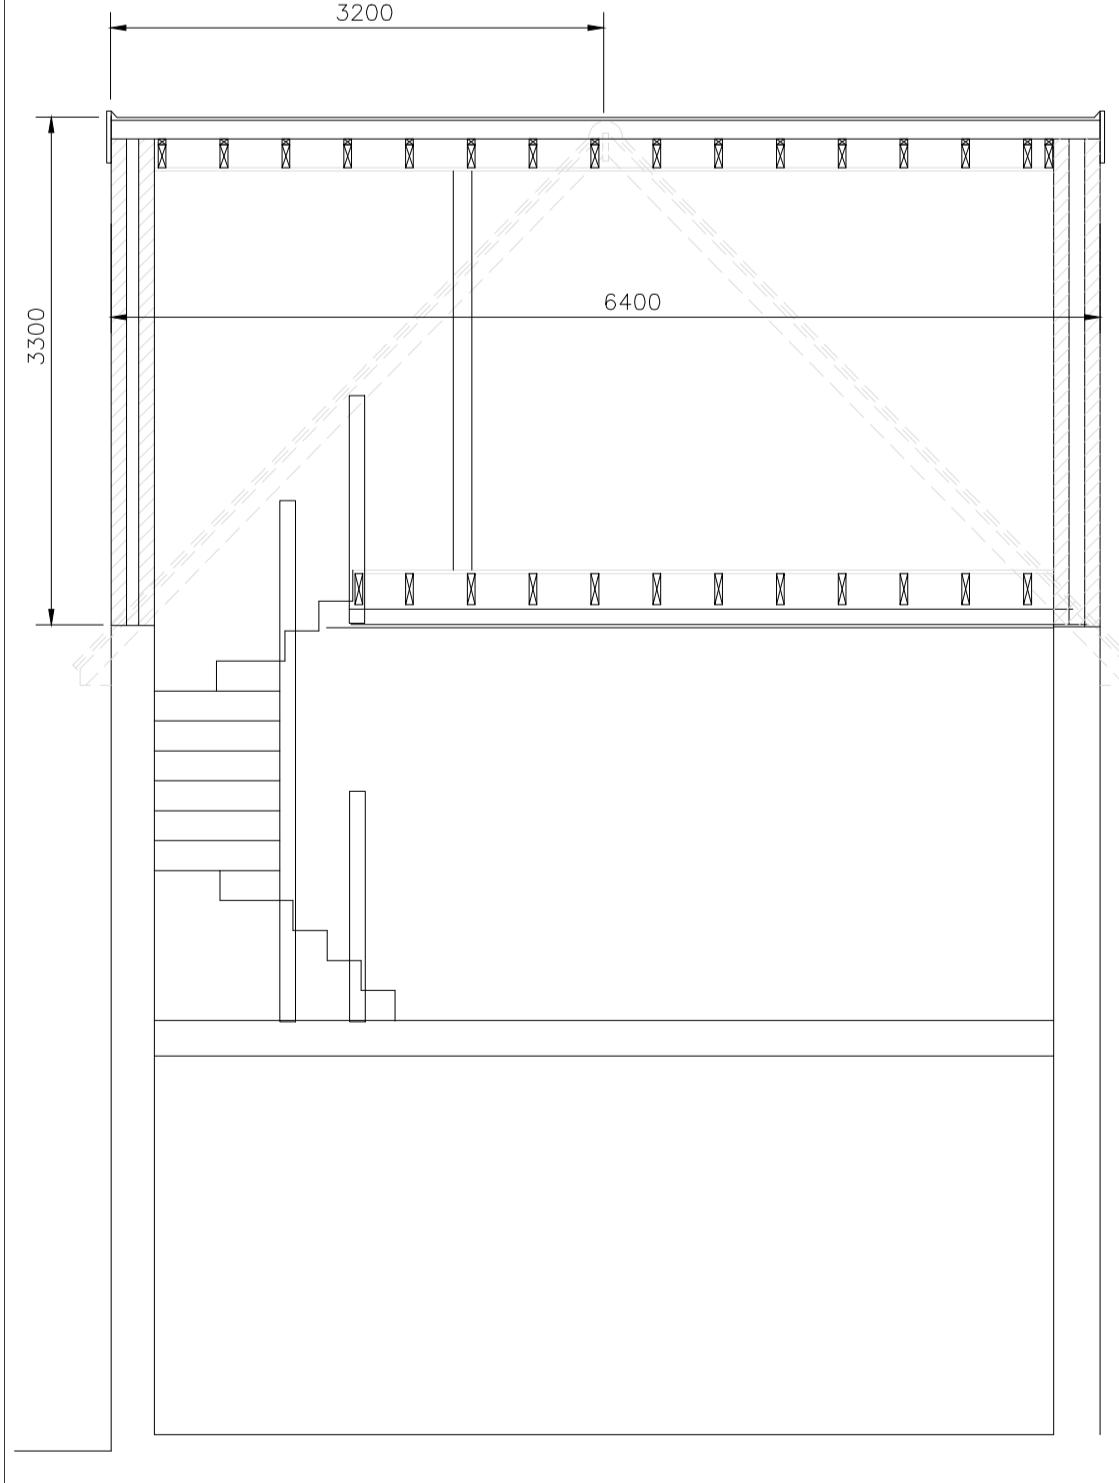


SECTION A - A
1:50

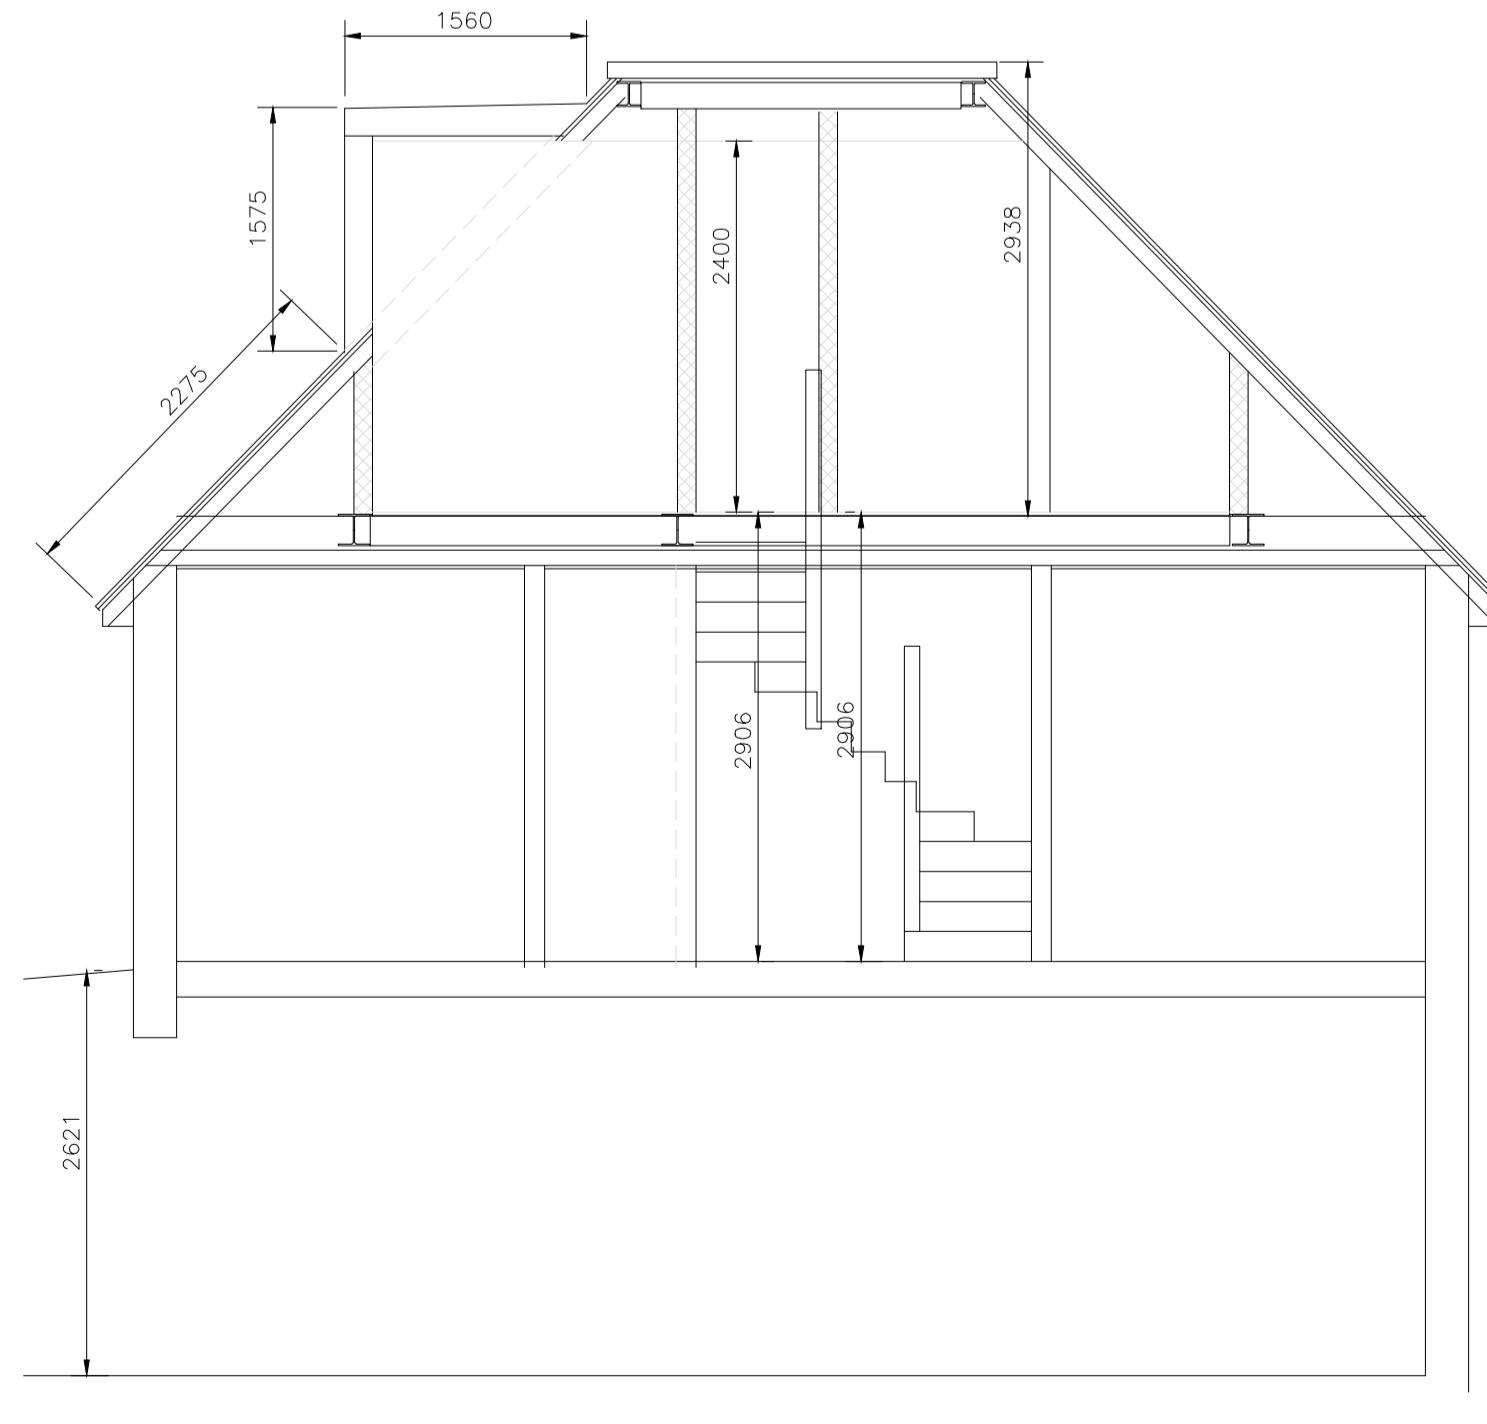


SECTION B - B
1:50

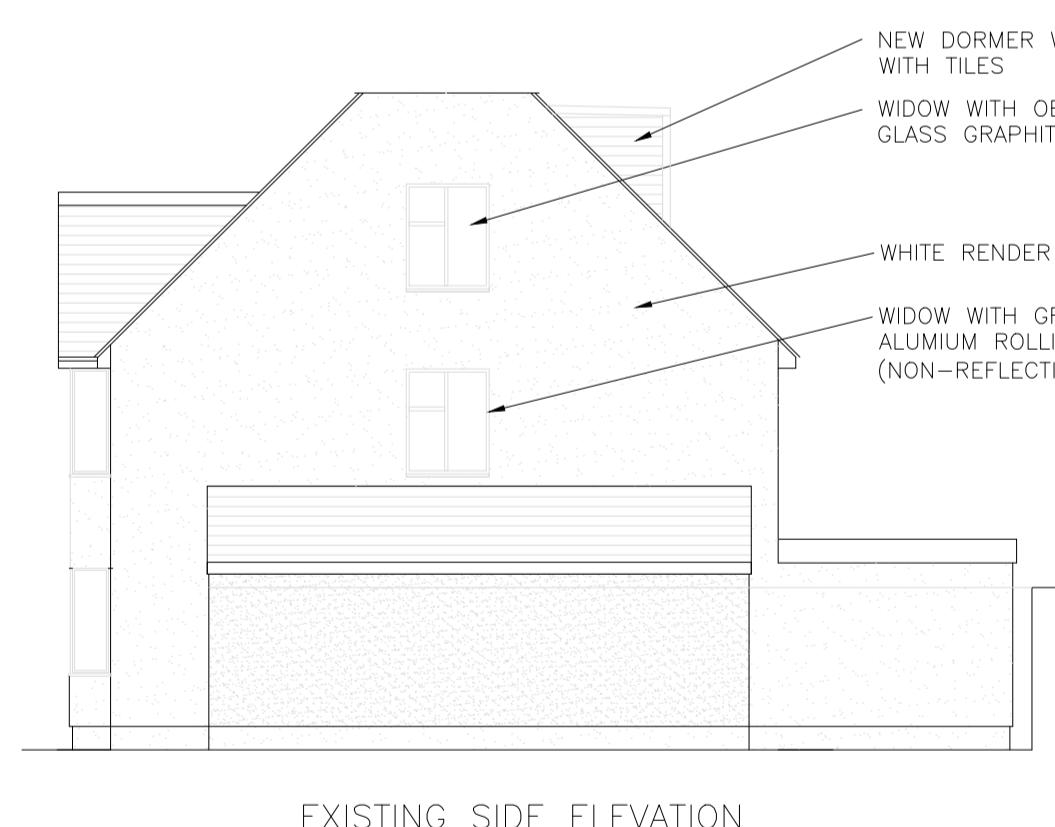


EXISTING SIDE ELEVATION
1:100

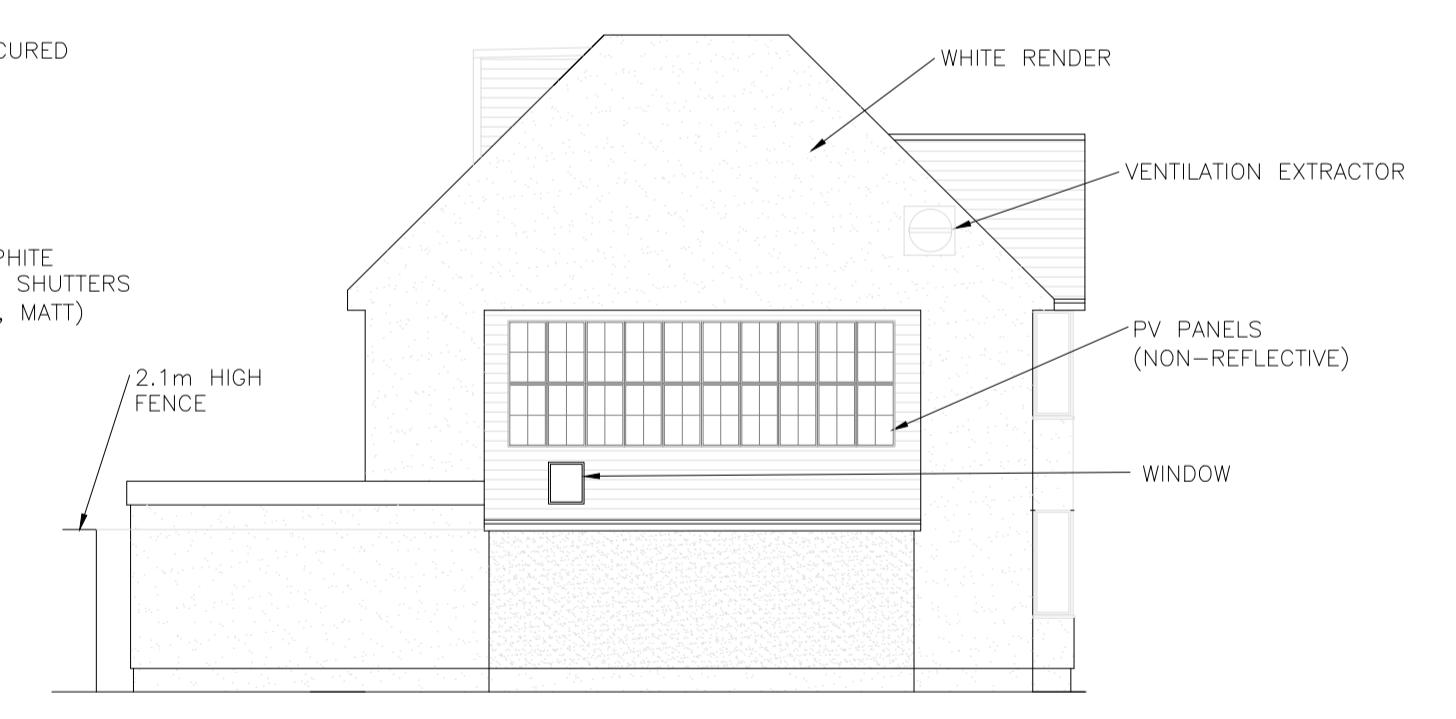

EXISTING SIDE ELEVATION
1:100

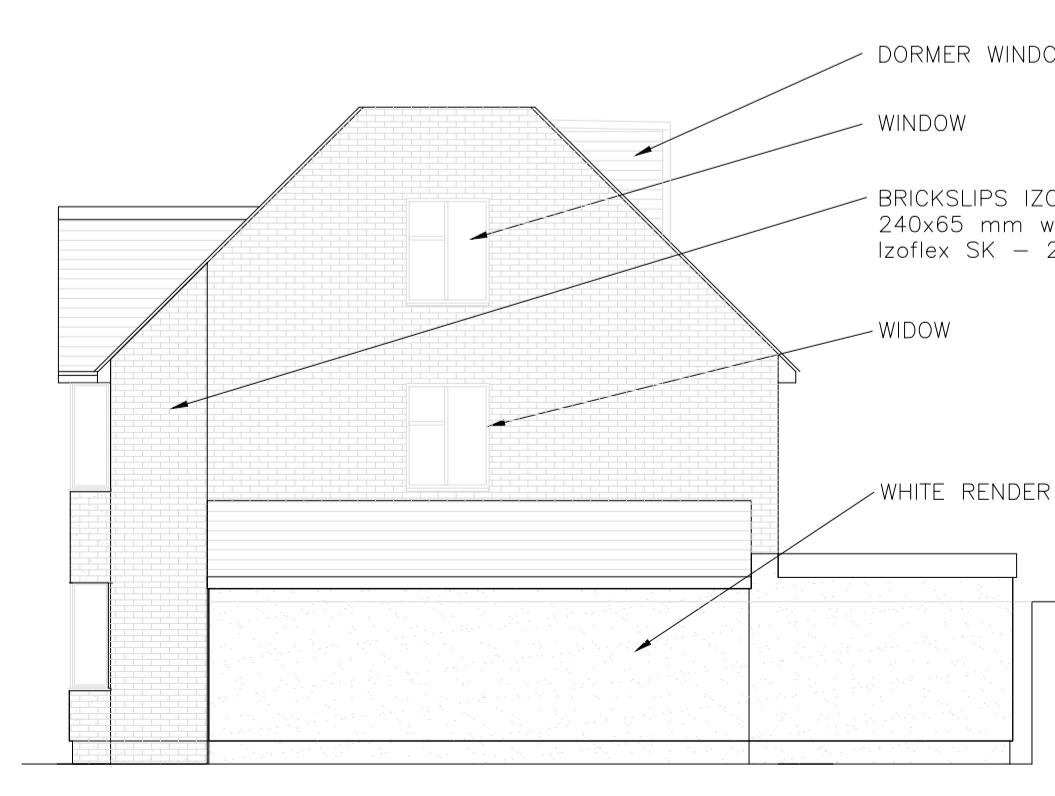

PROPOSED SIDE ELEVATION
1:100

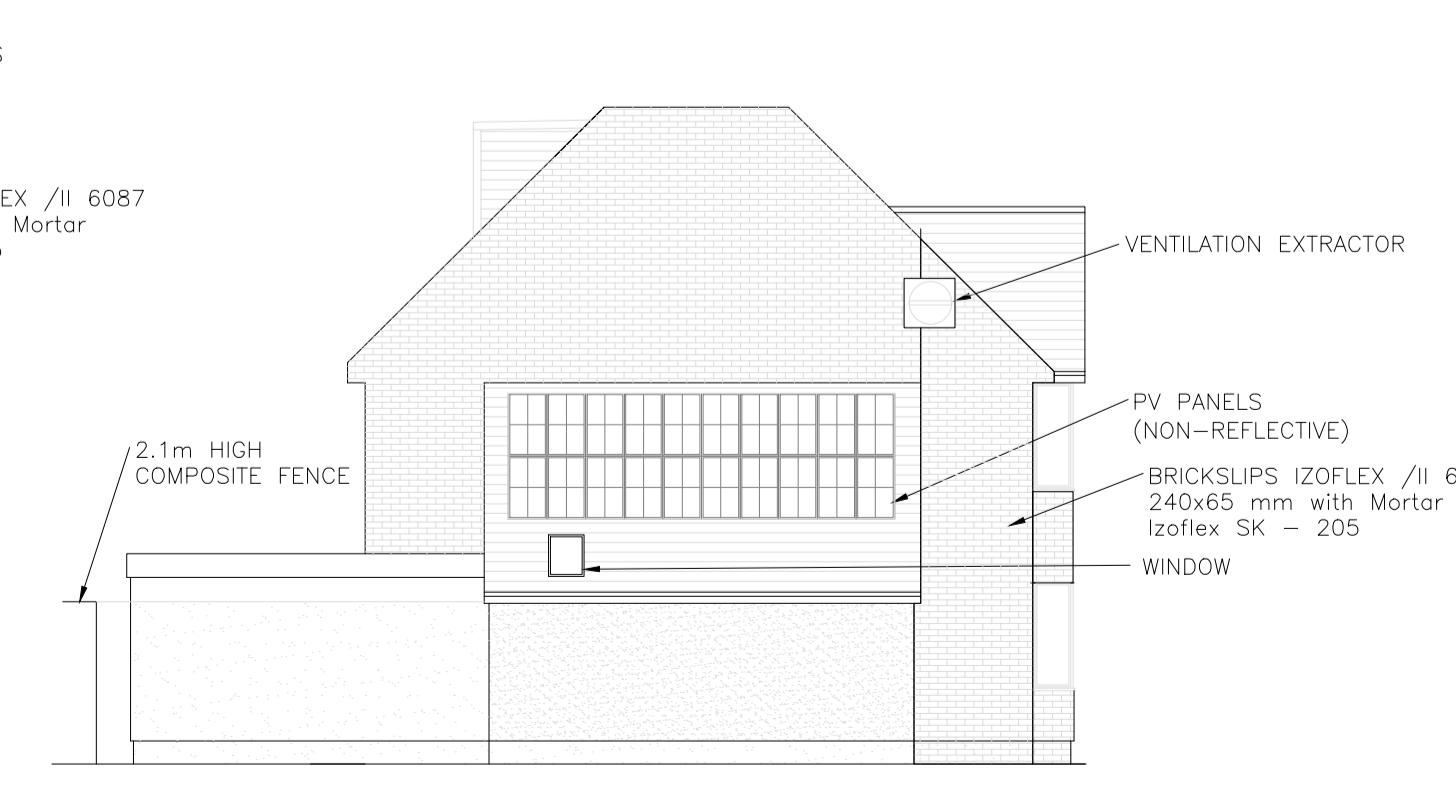

PROPOSED SIDE ELEVATION
1:100

P09	Bricksips type added, Roof PV Panels removed.	07/2024
P08	Bricksips on elevations added.	09/2023
P07	Bricksips on elevations added.	09/2023
P06	Brick elements added to front elevation.	25/2022
P05	Existing loft shown to suit LBH comment	02/2021
P04	Location map amended to suit LBH comment.	02/2021
P03	Change in materials application.	02/2021
Rev	Description	Date
Project		
CHANGE IN MATERIALS 77 SAINT GEORGES DRIVE ICKENHAM UB10 8HP		
Drawing		
PLANNING APPLICATION		
Drawn	JM	Checked
Scale	AS SHOWN@A1	Date JANUARY 2021
Stage	Drg. No. EL/100/01	Rev P09

