



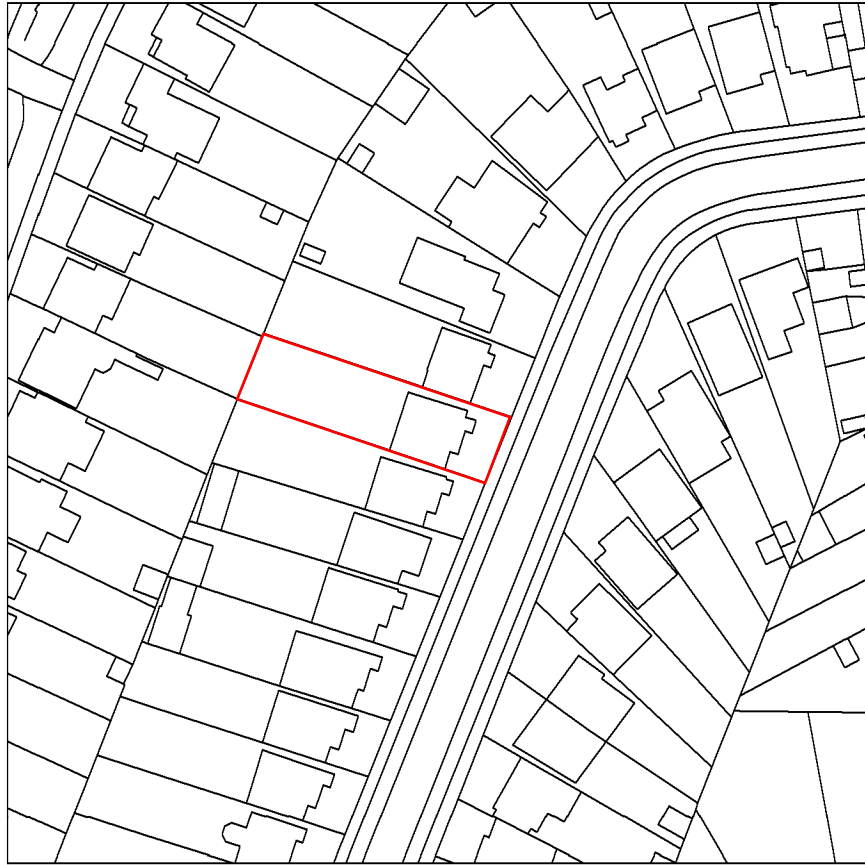


LOCATION PLAN


SCALE 1:1250

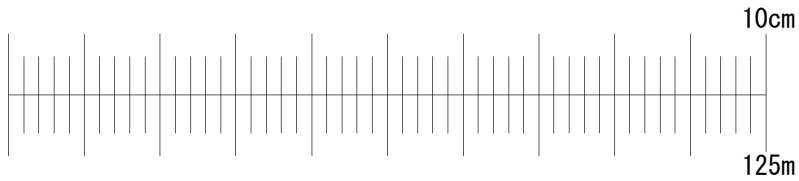


EXISTING BLOCK PLAN

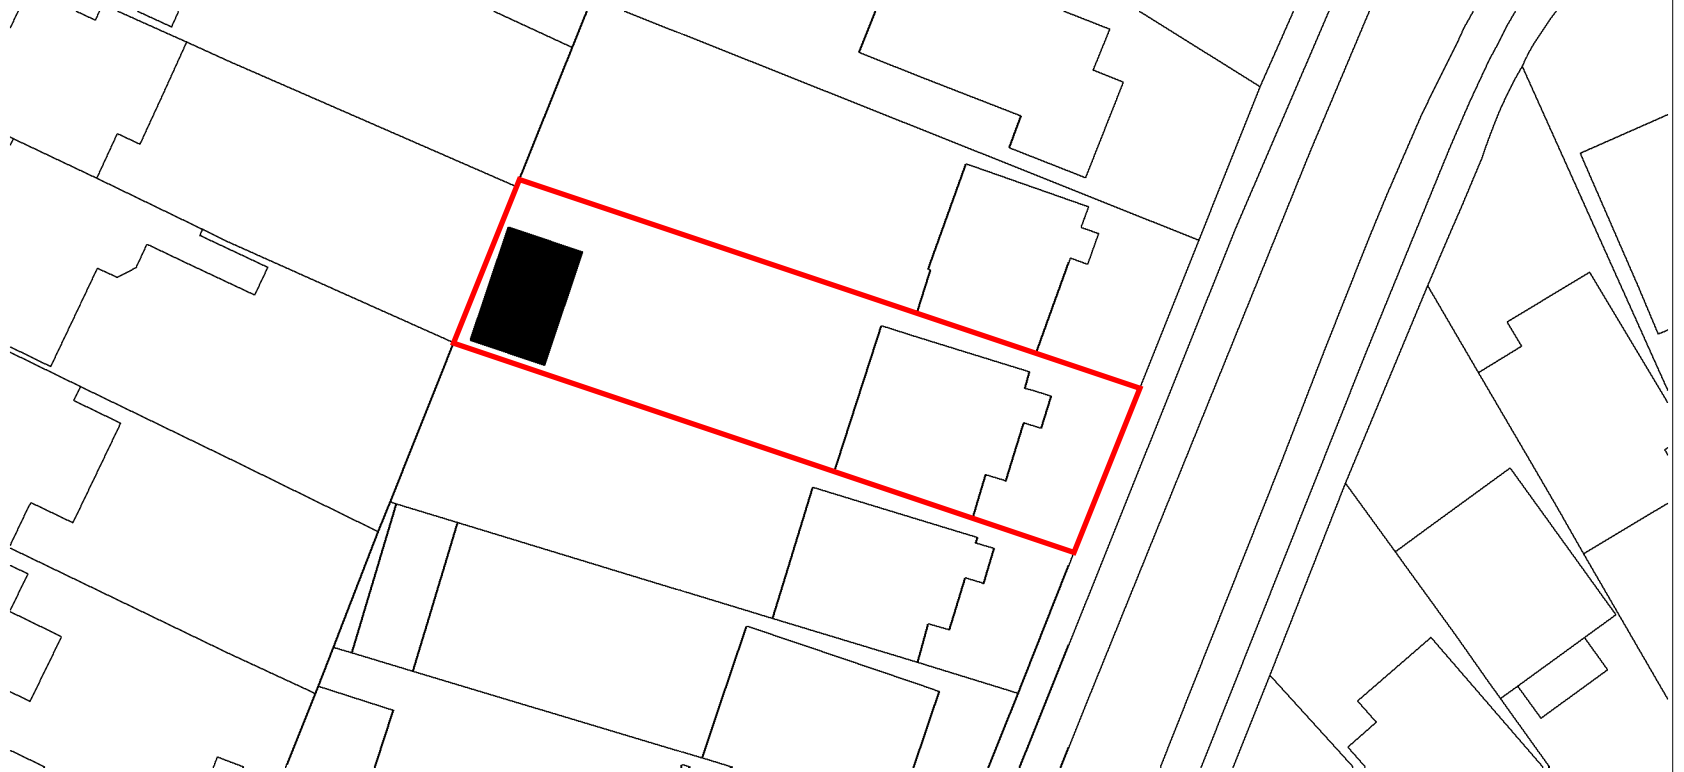


PROPOSED BLOCK PLAN

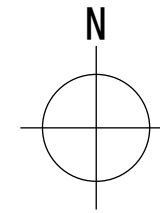

SCALE 1:500

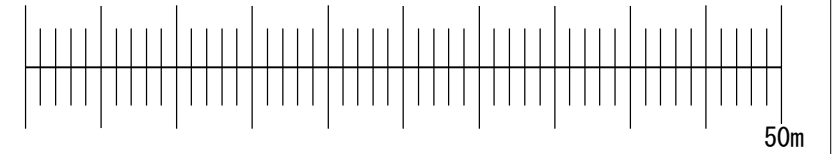

Application for Householder Planning Permission
for works or extension to a dwelling.
Town and Country Planning Act 1990.
This drawing is for planning application only.
This drawing is © EnGage Reliance Ltd 2018-2026 Copyright.
Plans, drawings and material submitted to the council are protected by the Copyright Acts (Section 47, 1988 Act).
You may only use material which is downloaded or printed for consultation purposes.
Further copies must not be made without prior permission of the copyright owner.

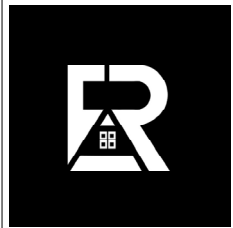

Stage: Planning

Drawing Title: Location Plan & Block Plans

Job Title: Outbuilding to be used as gym/play house with storage

Client: Przemyslaw Jasek

Site Address: 77 St Georges Drive, Ickenham, UB10 8HP

Job Number: 77SGD

Scale: As indicated @ A3


Date: 17/06/2026

Drawing Number: 01


Revision Suffix:

Drawn By:
AA


Checked By:
—

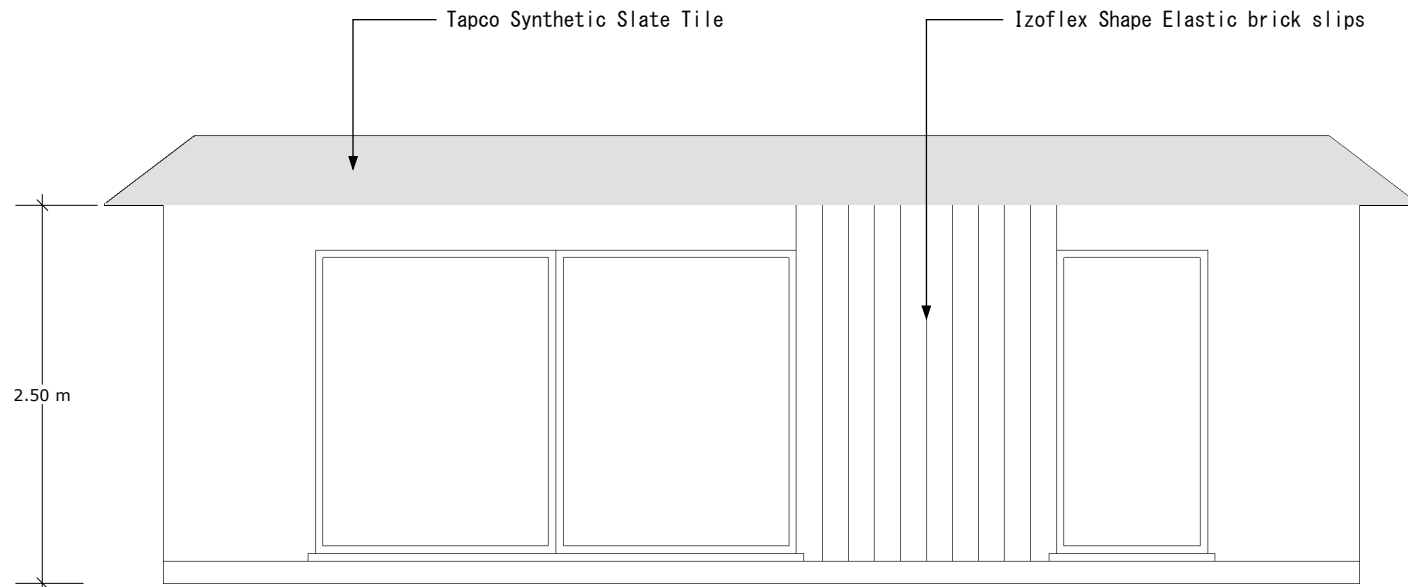


PROPOSED FRONT ELEVATION

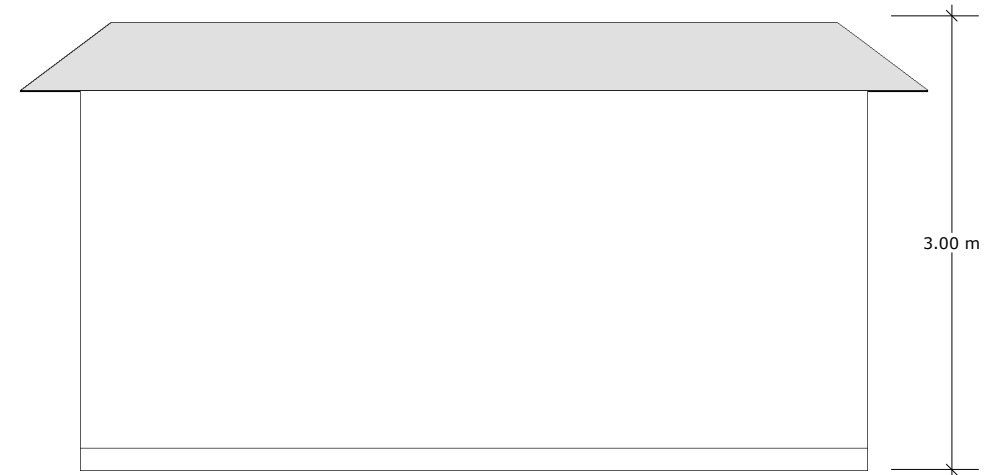

PROPOSED NORTH-EASTERN ELEVATION

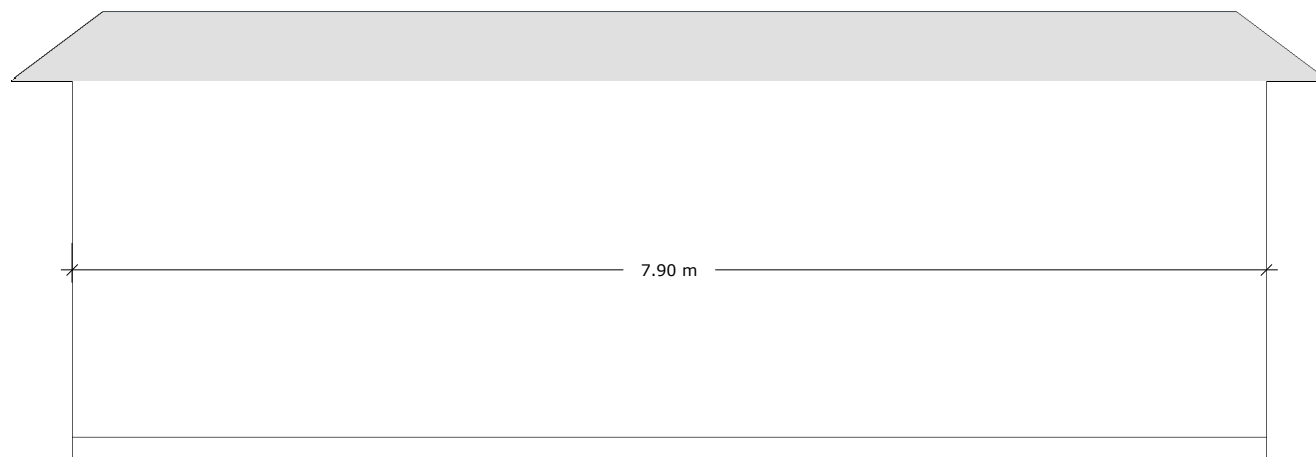


PROPOSED REAR ELEVATION


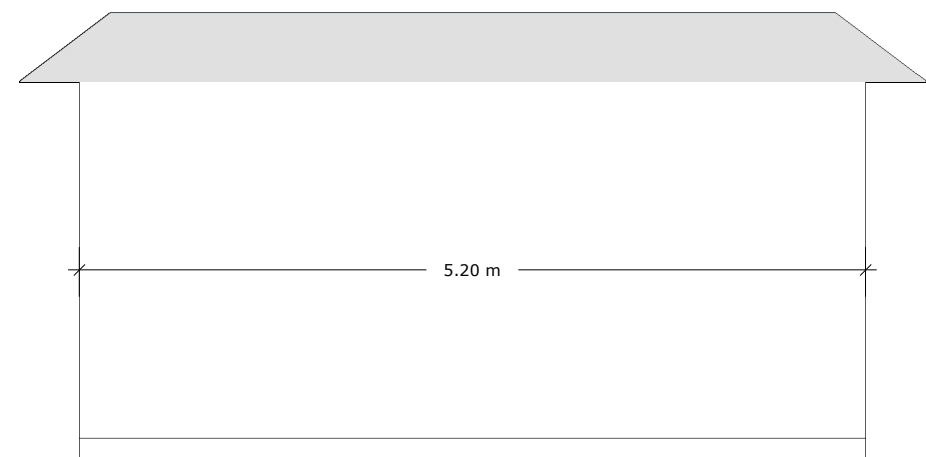


PROPOSED SOUTH-WESTERN ELEVATION



Application for Householder Planning Permission
for works or extension to a dwelling.
Town and Country Planning Act 1990.
This drawing is for planning application only.
This drawing is © EnGage Reliance Ltd 2018-2026 Copyright.
Plans, drawings and material submitted to the council are protected by the Copyright Acts (Section 47, 1988 Act).
You may only use material which is downloaded or printed for consultation purposes.
Further copies must not be made without prior permission of the copyright owner.

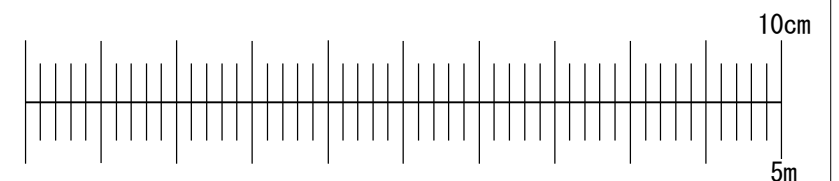


	Stage: Planning	Job Title: Outbuilding to be used as gym/play house with storage	Job Number: 77SGD	Drawing Number: 02			
		Client: Przemyslaw Jasek	Scale: 1:50 @ A3	Revision Suffix:			
	Drawing Title: Proposed Elevations	Site Address: 77 St Georges Drive, Ickenham, UB10 8HP	Date: 17/06/2026				
				Drawn By: AA	Checked By: -		

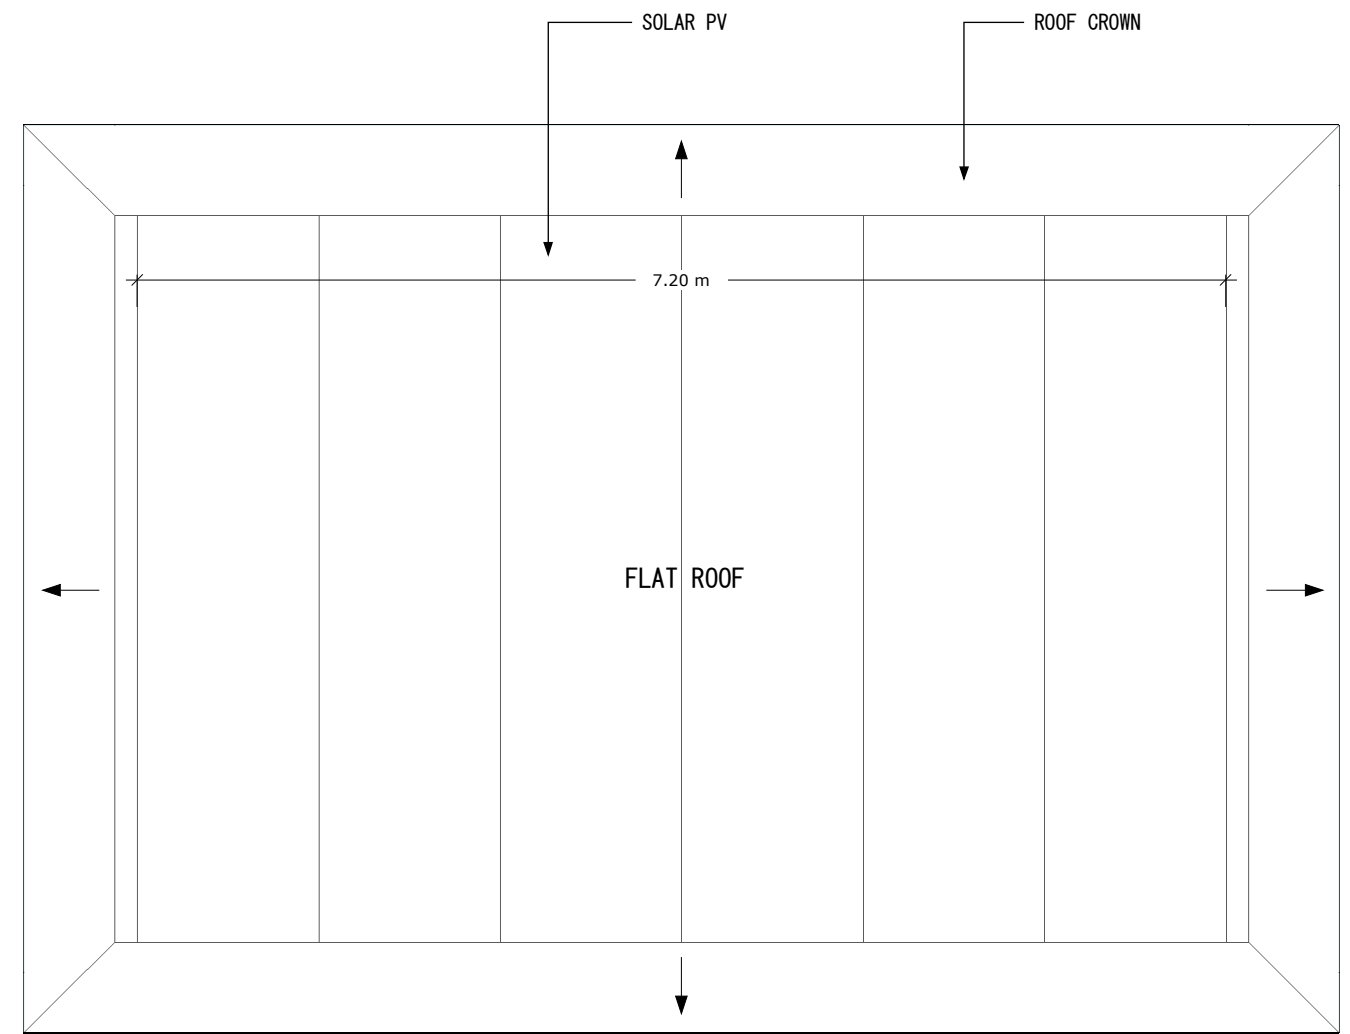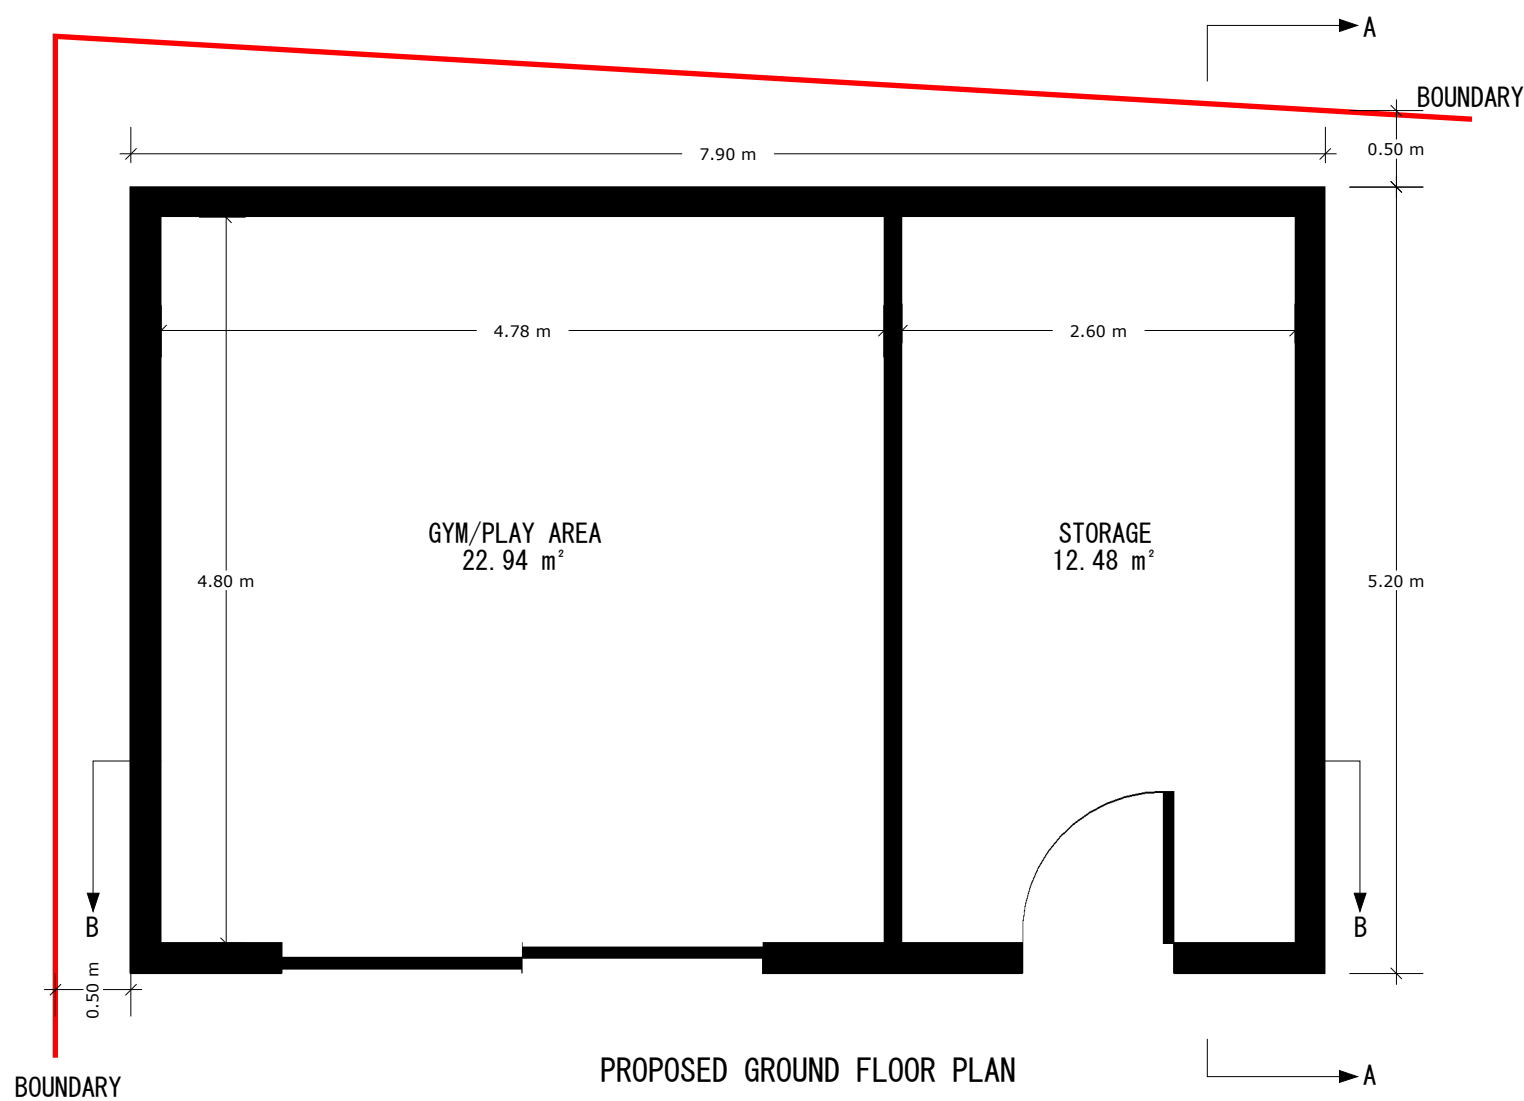


Application for Householder Planning Permission
for works or extension to a dwelling.
Town and Country Planning Act 1990.
This drawing is for planning application only.
This drawing is © EnGage Reliance Ltd 2018-2026 Copyright.
Plans, drawings and material submitted to the council are protected by the Copyright Acts (Section 47, 1988 Act).
You may only use material which is downloaded or printed for consultation purposes.
Further copies must not be made without prior permission of the copyright owner.

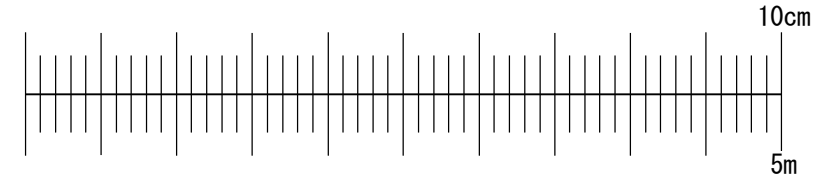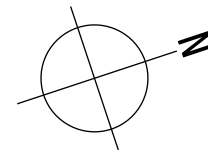

	Stage: Planning	Job Title: Outbuilding to be used as gym/play house with storage	Job Number: 77SGD	Drawing Number: 03			
		Client: Przemyslaw Jasek	Scale: 1:50 @ A3	Revision Suffix:			
	Drawing Title: Proposed Floor & Roof Plan	Site Address: 77 St Georges Drive, Ickenham, UB10 8HP	Date: 17/06/2026	Drawn By: AA	Checked By: -		

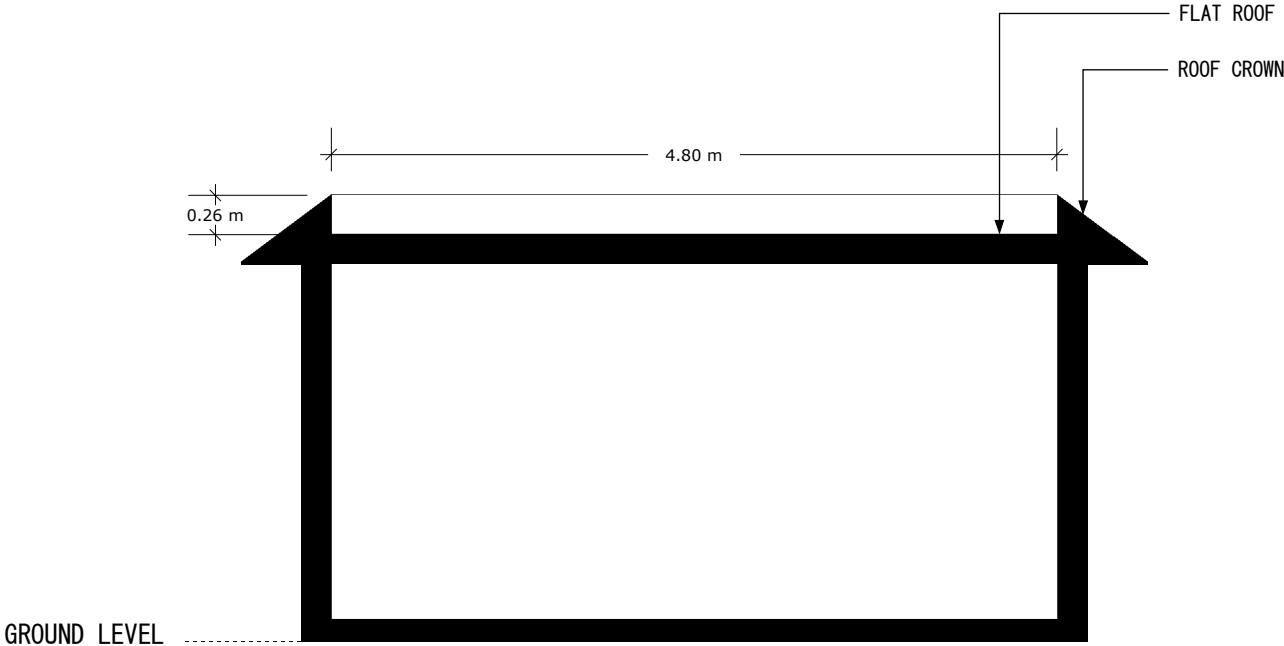


PROPOSED SECTION A-A


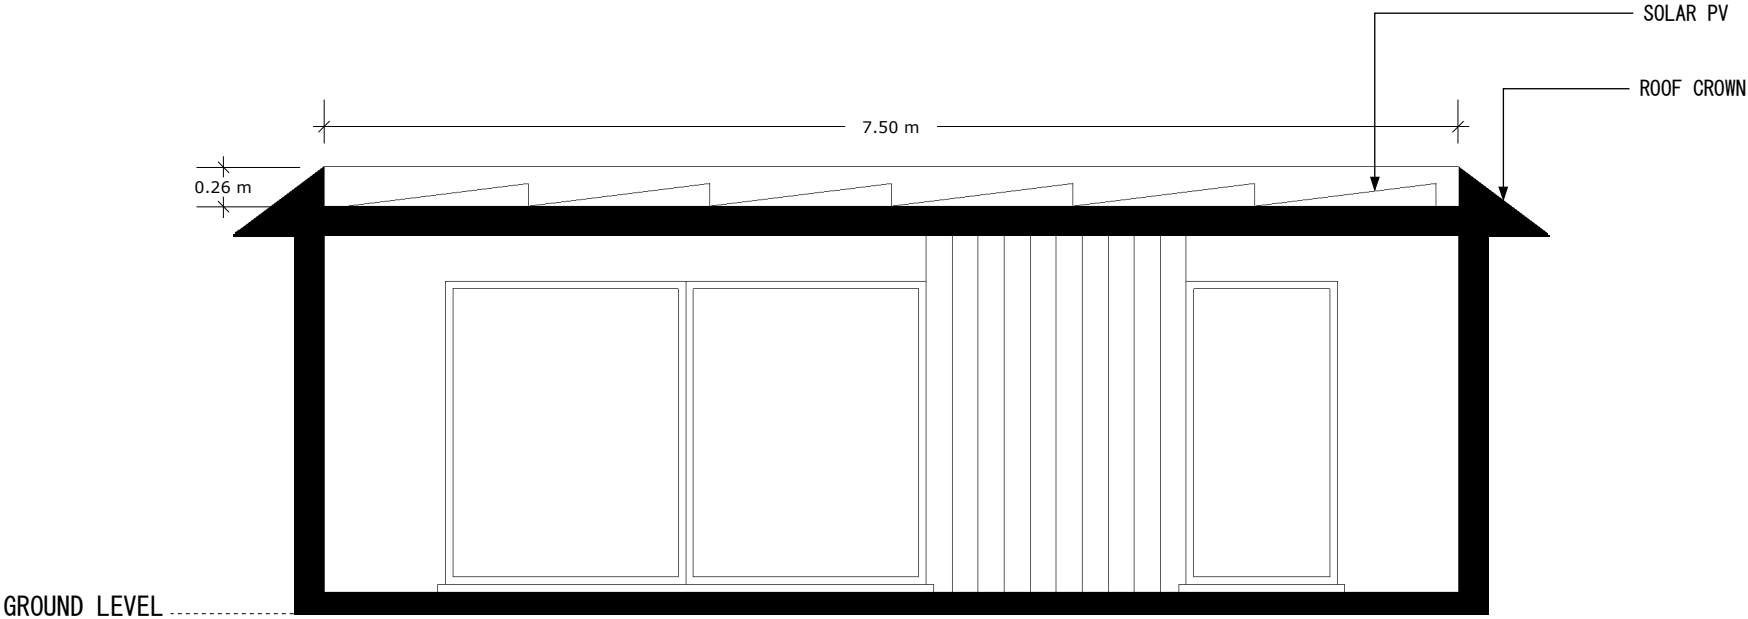


PROPOSED SECTION B-B



Application for Householder Planning Permission
for works or extension to a dwelling.
Town and Country Planning Act 1990.
This drawing is for planning application only.
This drawing is © EnGage Reliance Ltd 2018-2026 Copyright.
Plans, drawings and material submitted to the council are protected by the Copyright Acts (Section 47, 1988 Act).
You may only use material which is downloaded or printed for consultation purposes.
Further copies must not be made without prior permission of the copyright owner.

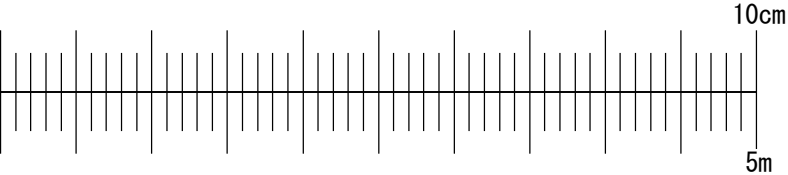

	Stage: Planning	Job Title: Outbuilding to be used as gym/play house with storage	Job Number: 77SGD	Drawing Number: 04			
		Client: Przemyslaw Jasek	Scale: 1:50 @ A3	Revision Suffix:			
	Drawing Title: Proposed Sections	Site Address: 77 St Georges Drive, Ickenham, UB10 8HP	Date: 17/06/2026				
				Drawn By: AA	Checked By: -		

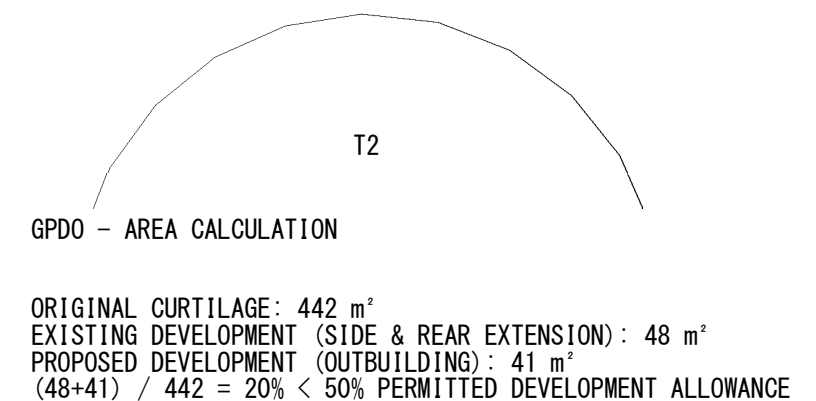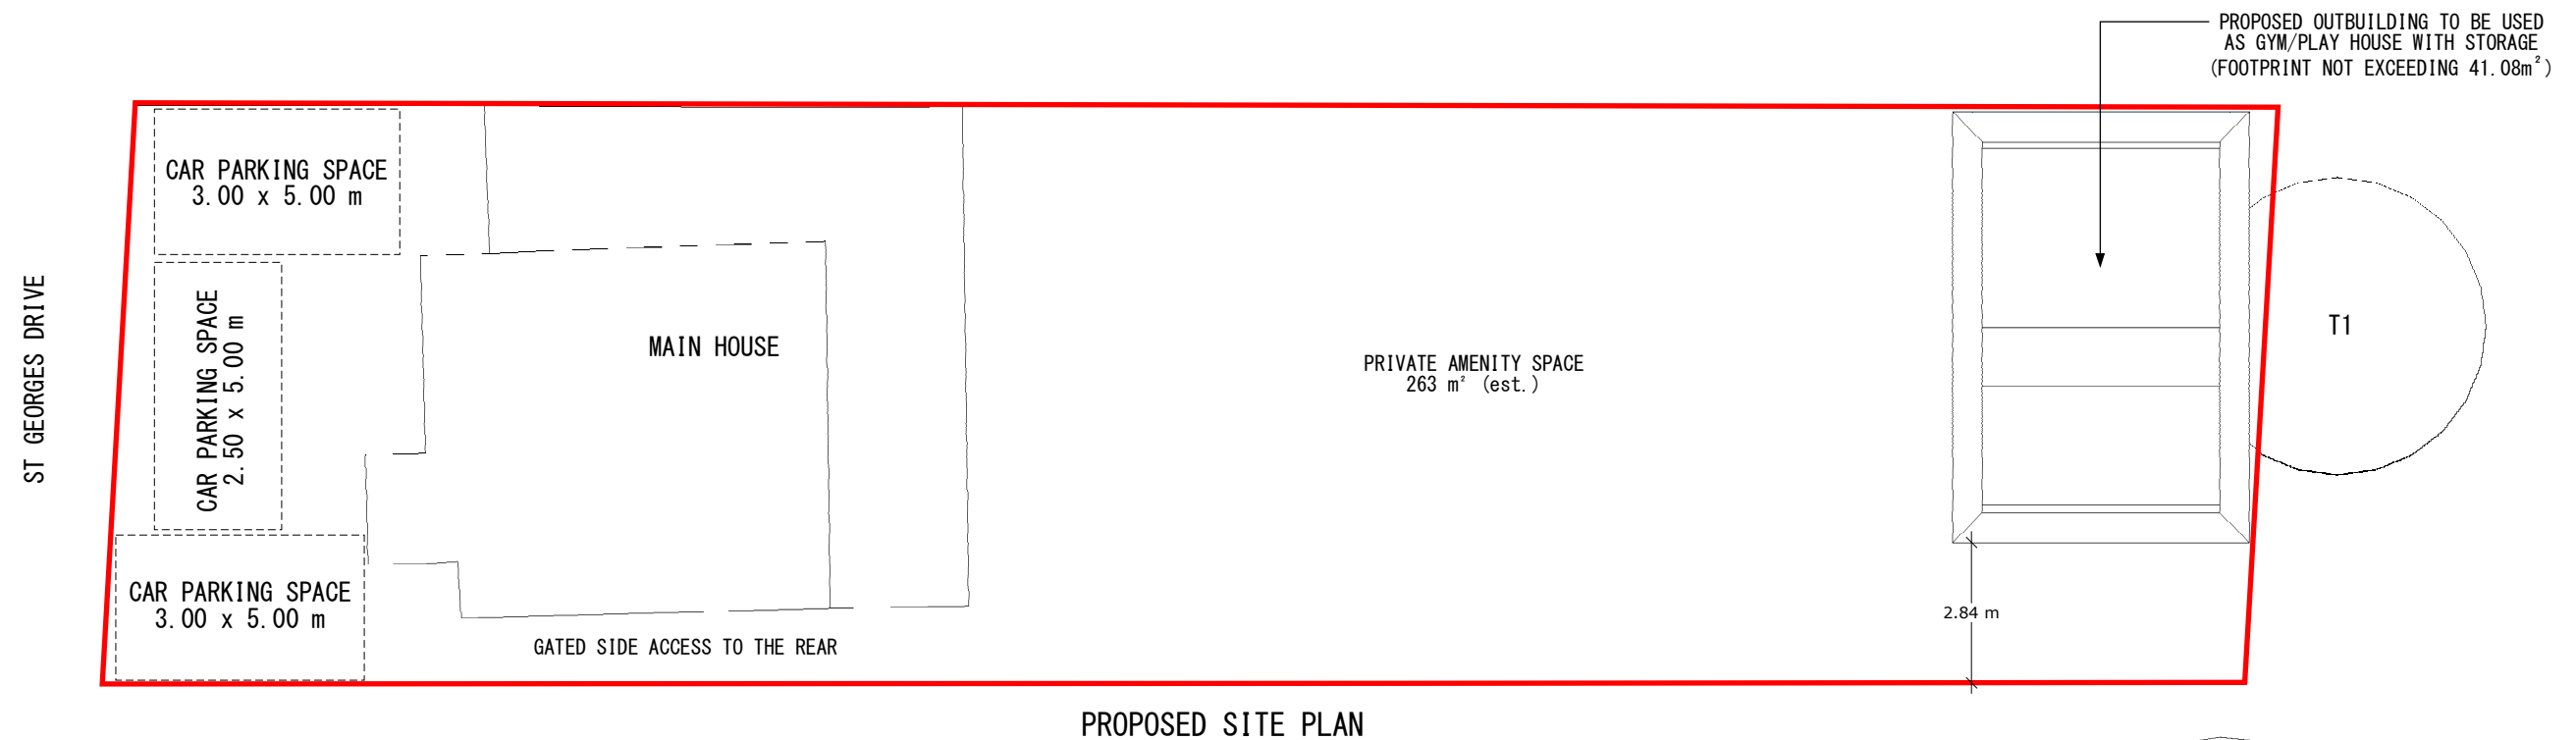

Application for Householder Planning Permission
for works or extension to a dwelling.
Town and Country Planning Act 1990.
This drawing is for planning application only.
This drawing is © EnGage Reliance Ltd 2018–2026 Copyright.
Plans, drawings and material submitted to the council are protected by the Copyright Acts (Section 47, 1988 Act).
You may only use material which is downloaded or printed for consultation purposes.
Further copies must not be made without prior permission of the copyright owner.

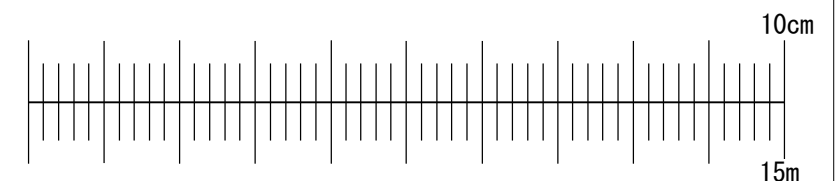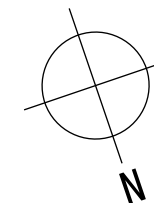

	Stage: Planning	Job Title: Outbuilding to be used as gym/play house with storage	Job Number: 77SGD	Drawing Number: 05					
		Client: Przemyslaw Jasek	Scale: 1:150 @ A3	Revision Suffix:					
	Drawing Title: Proposed Site Plan	Site Address: 77 St Georges Drive, Ickenham, UB10 8HP	Date: 17/06/2026	Drawn By:			Checked By:		
				AA			–		