

| | | |
|-----------|------|-----------|
| A | Date | Revisions |
| Copyright | | |

Pottle & Co Ltd.
Building Design & Management Services

Suite A
128 Manor Way
Ruislip
Middlesex
HA4 8HR

Tel: 01895 622800
www.pottle.uk.com

Client
Mr & Mrs Talkar

Job Title

38 Heathfield Rise
Ruislip
Middlesex

Drawing Title


Proposed First Floor Rear and Single Storey Side Extension.

Scale
1:50. 100. 200

Date
February 2020

Drawn by
MDP

Drg No.
4352/02

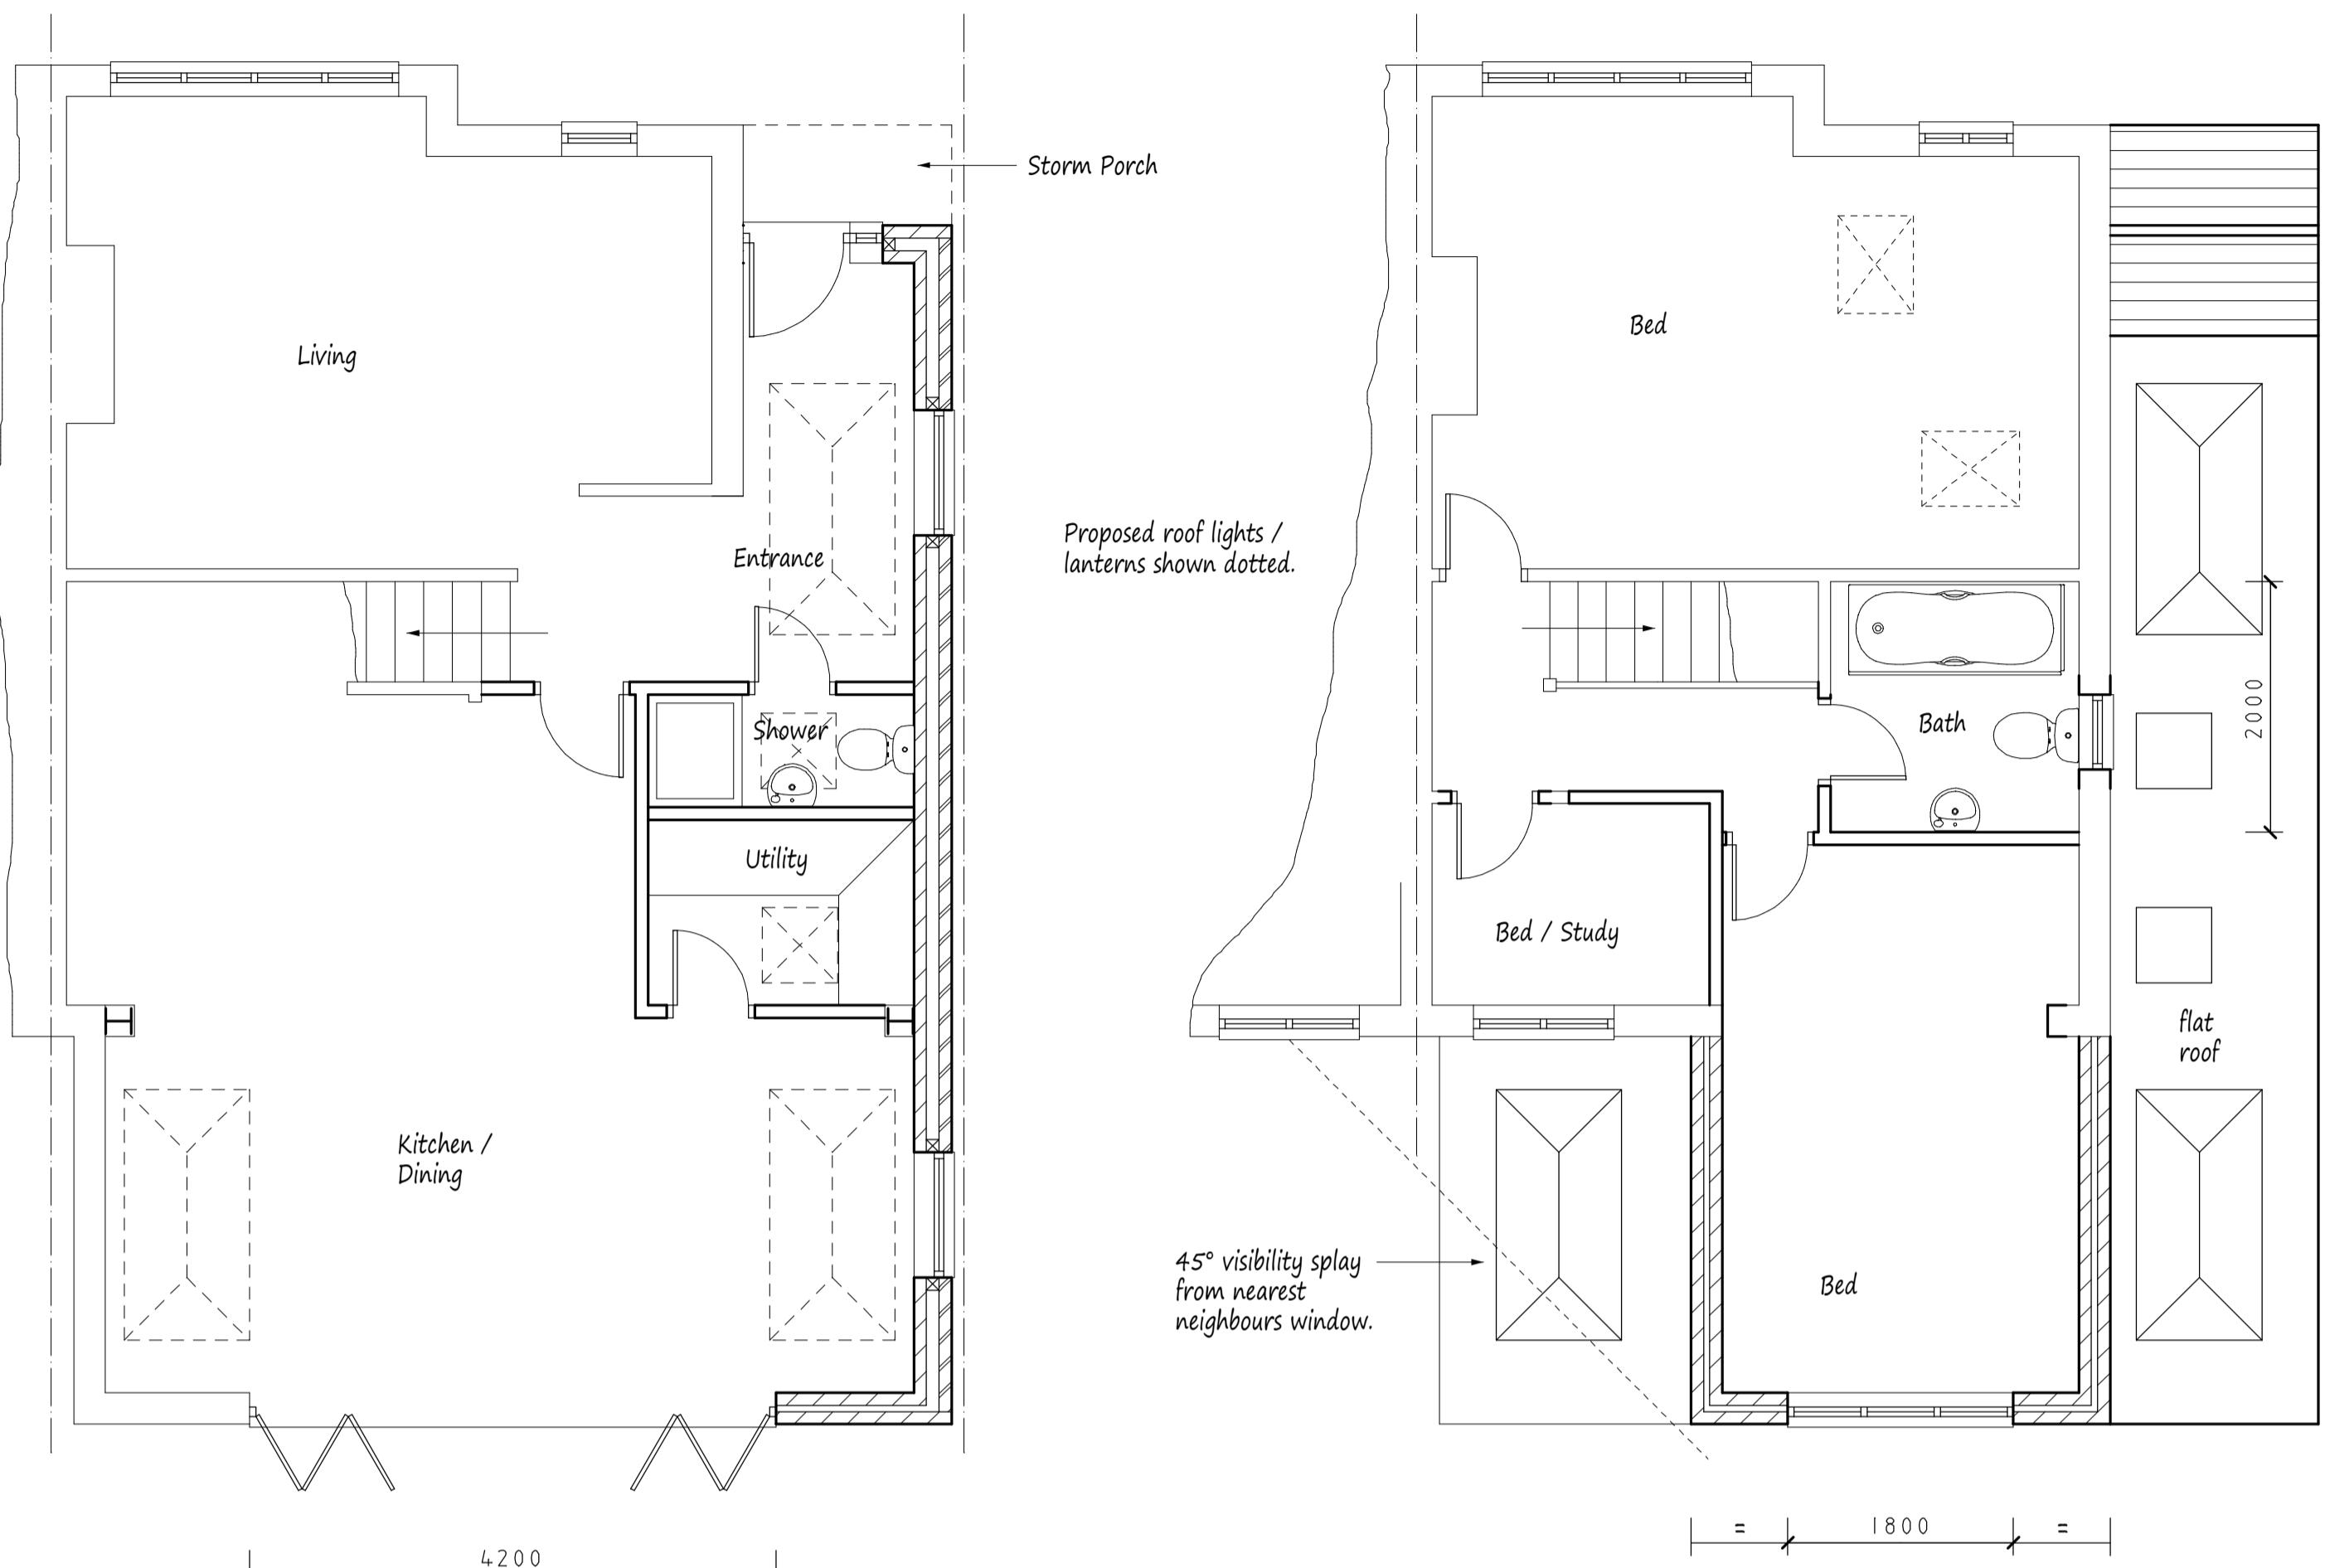


Proposed Ground Floor Plan


Proposed First Floor Plan

This drawing to be read in conjunction with Drg No 4352/01


Proposed Elevations - All Materials to Match Existing

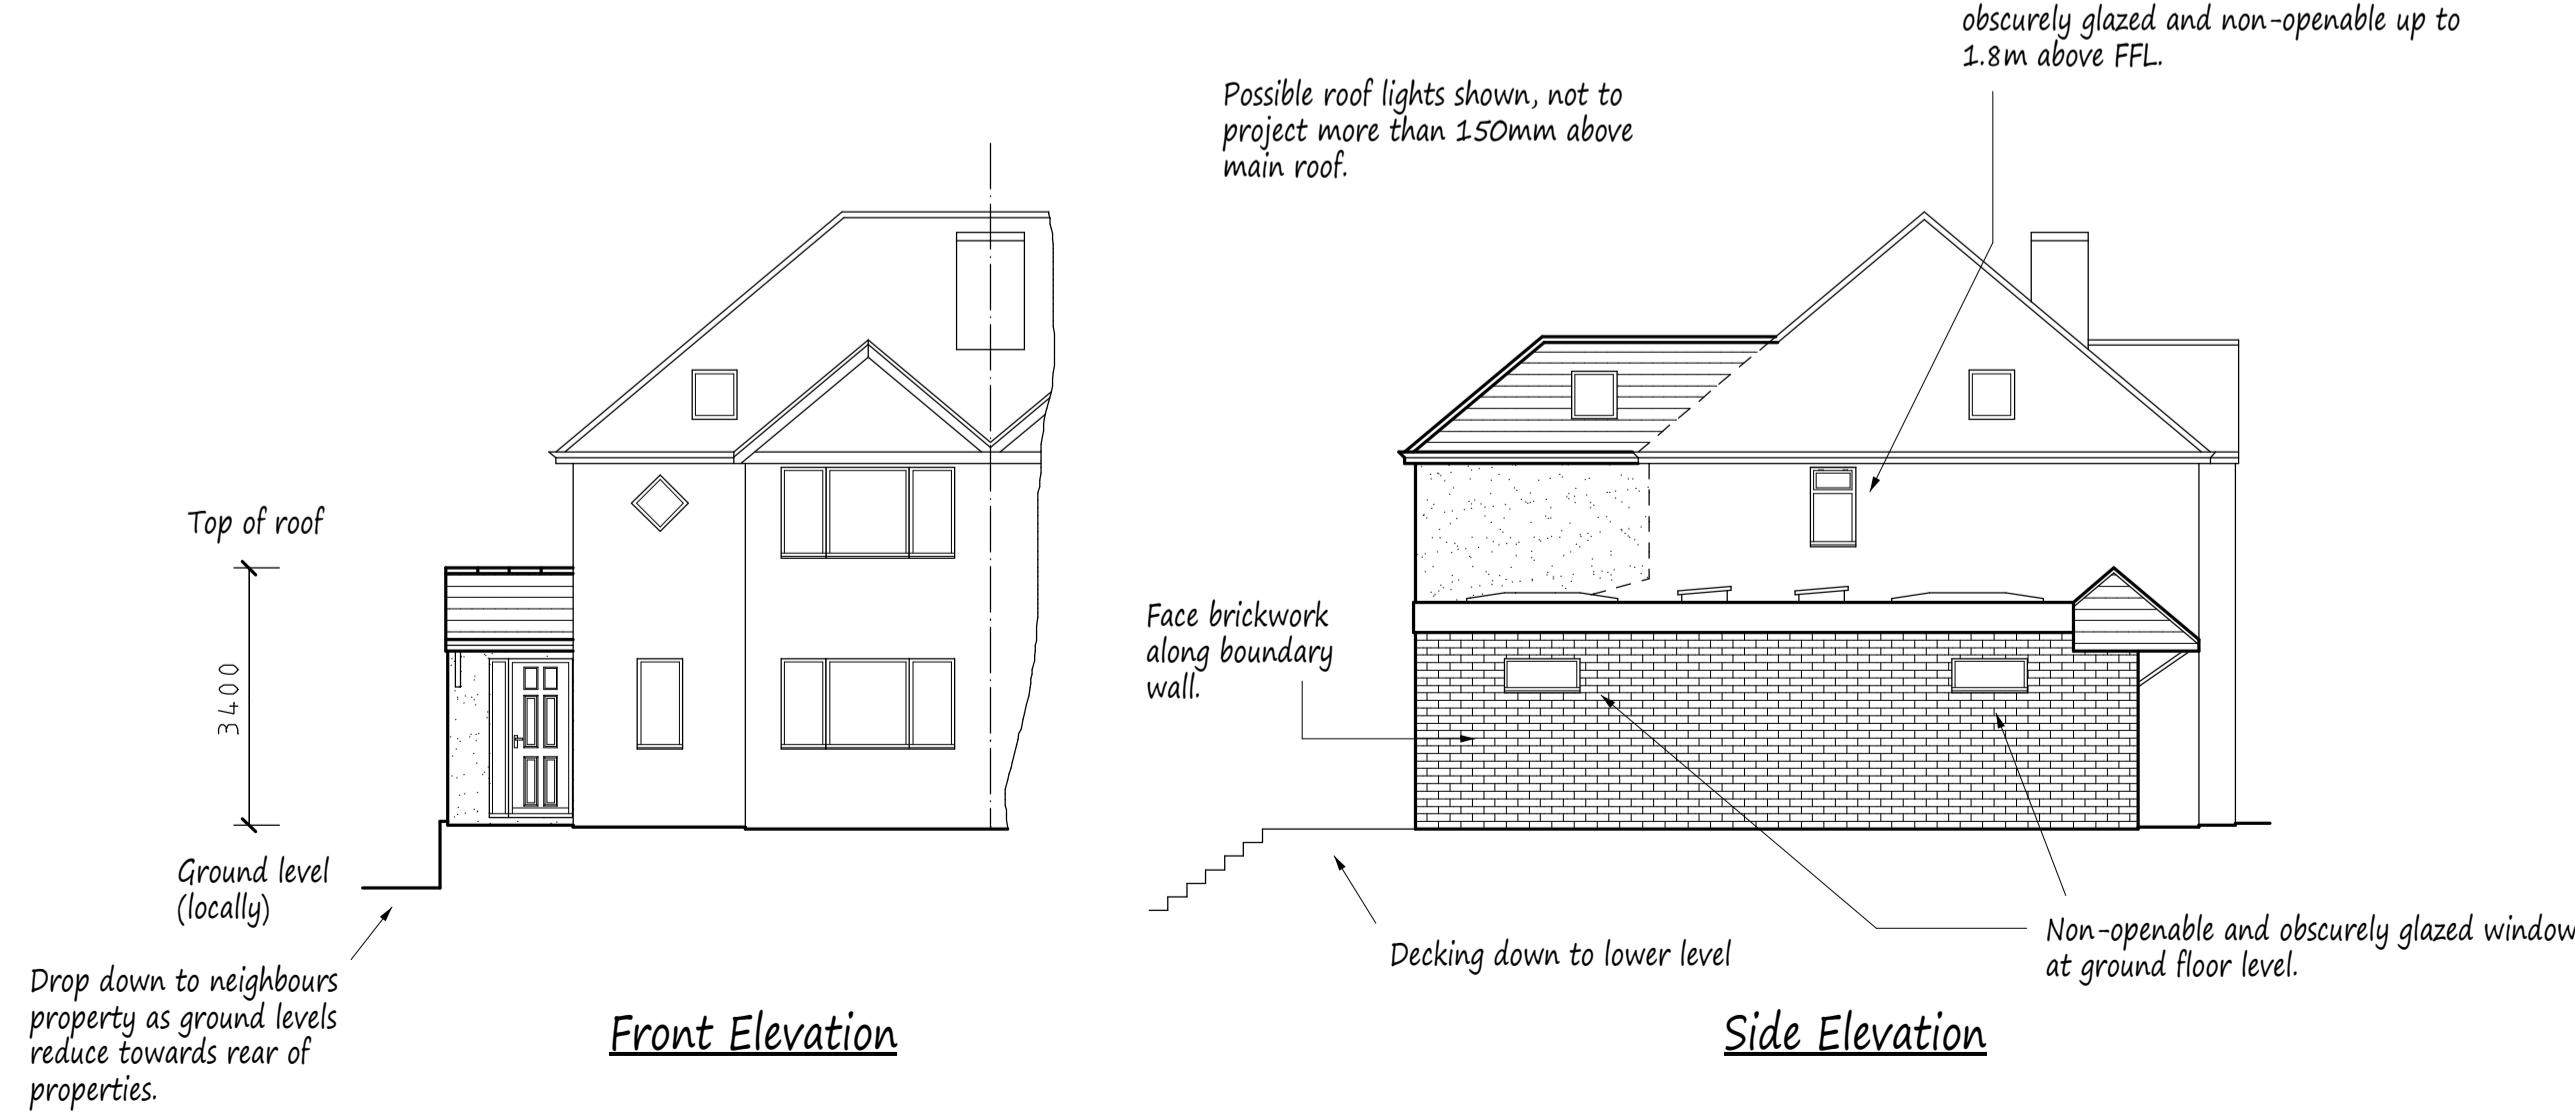



Front Elevation

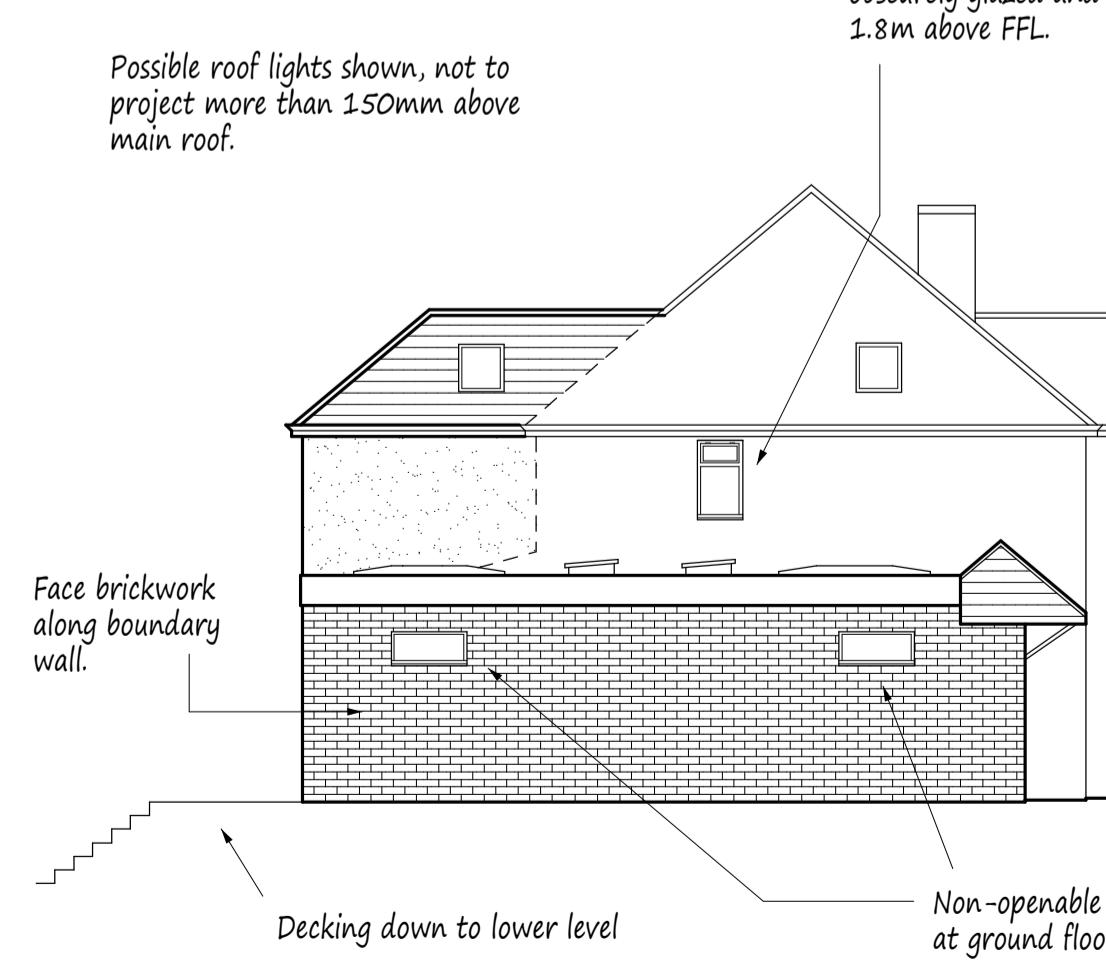

Side Elevation

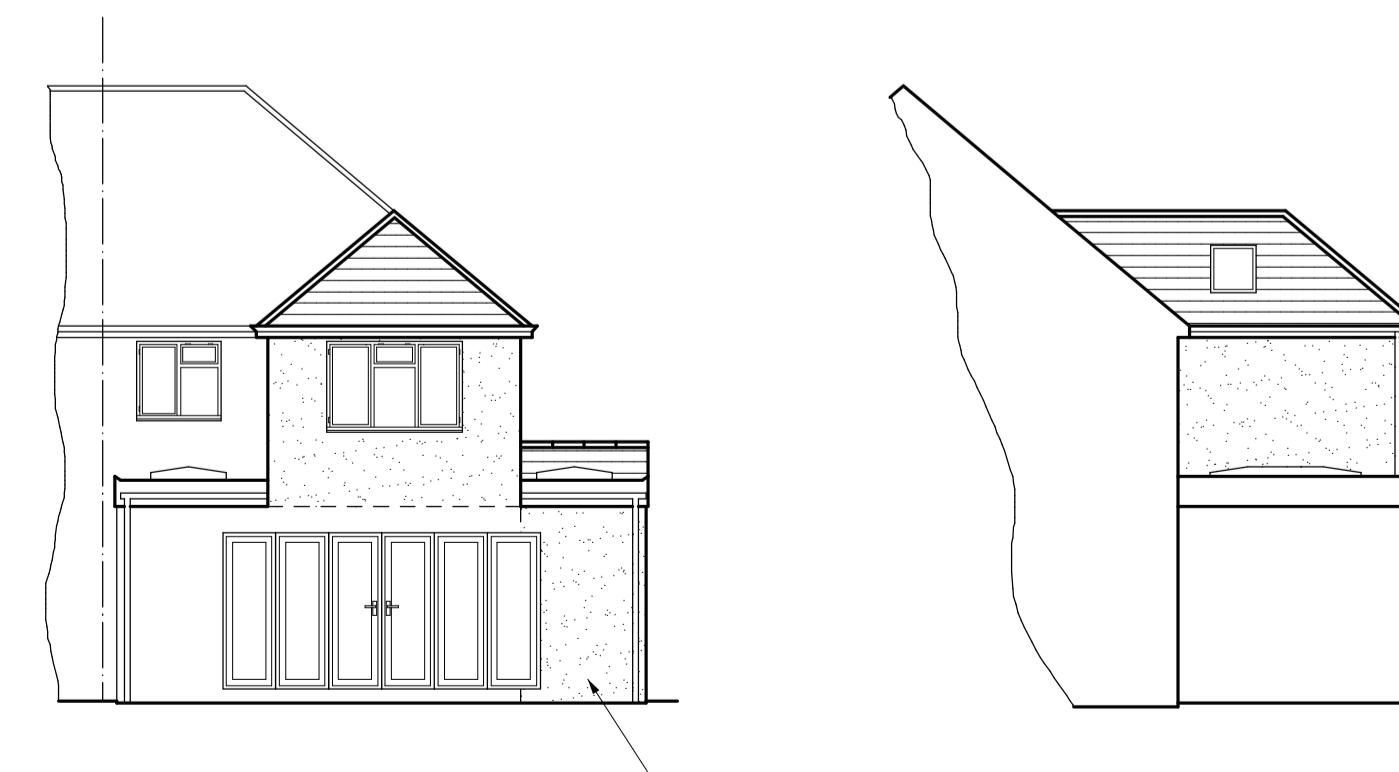

Rear Elevation

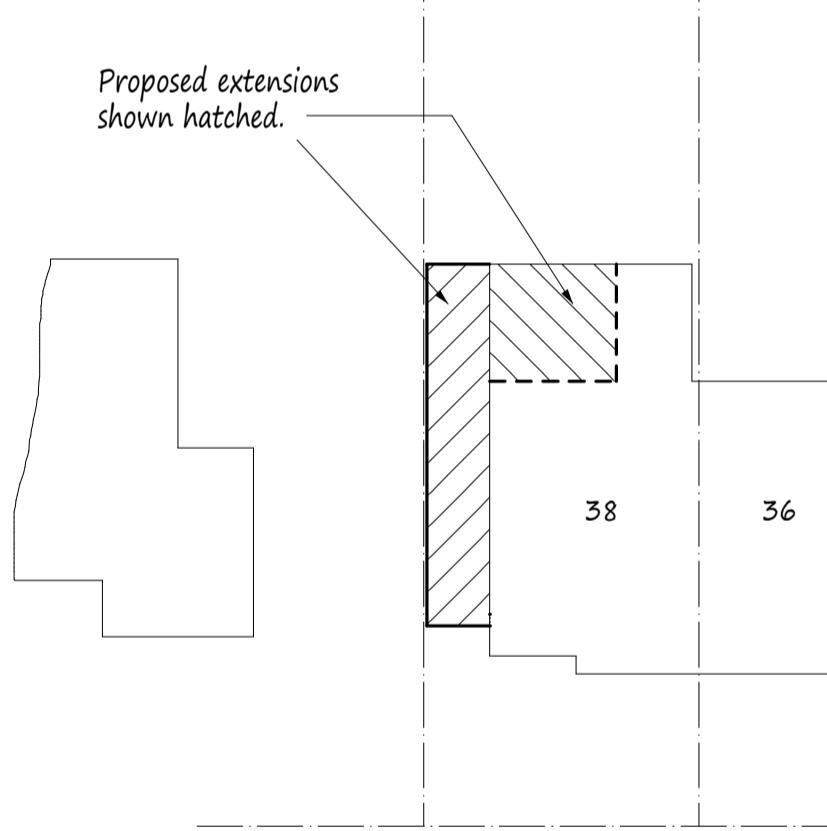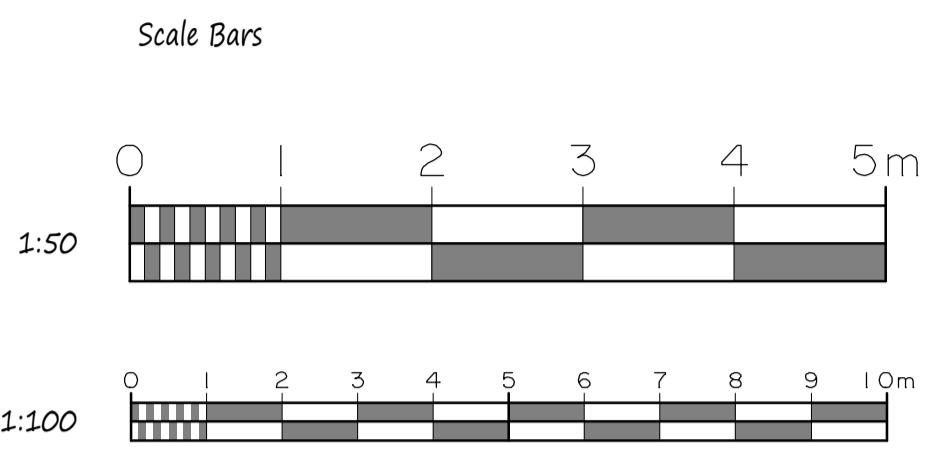

Site Plan scale 1:200

Heathfield Rise