




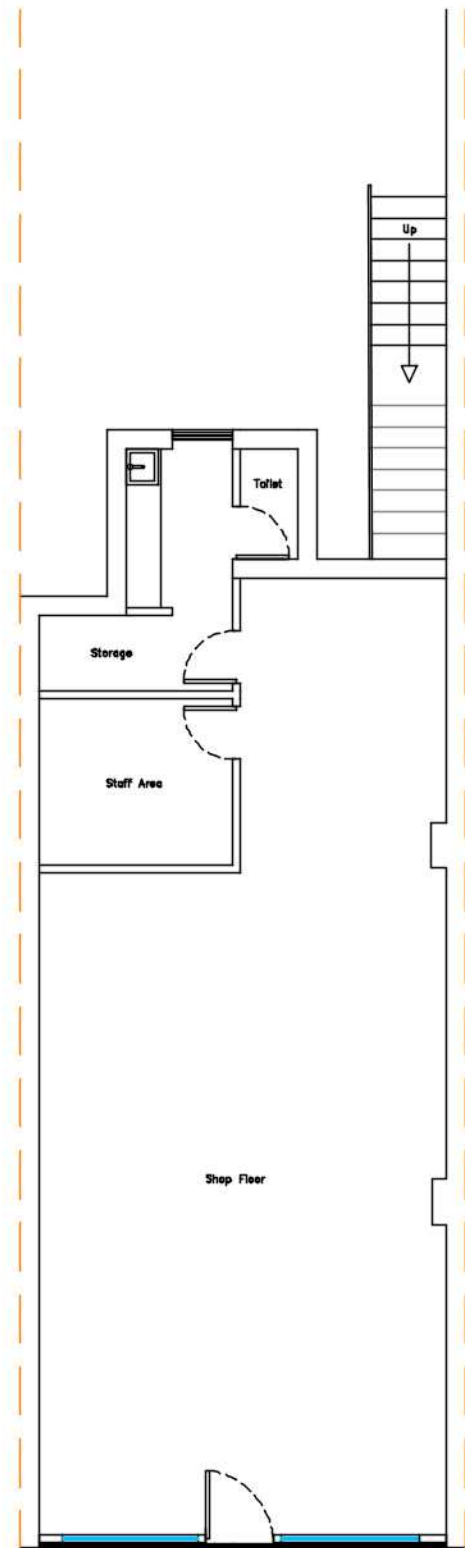



Existing Ground/Shop Floor Plan

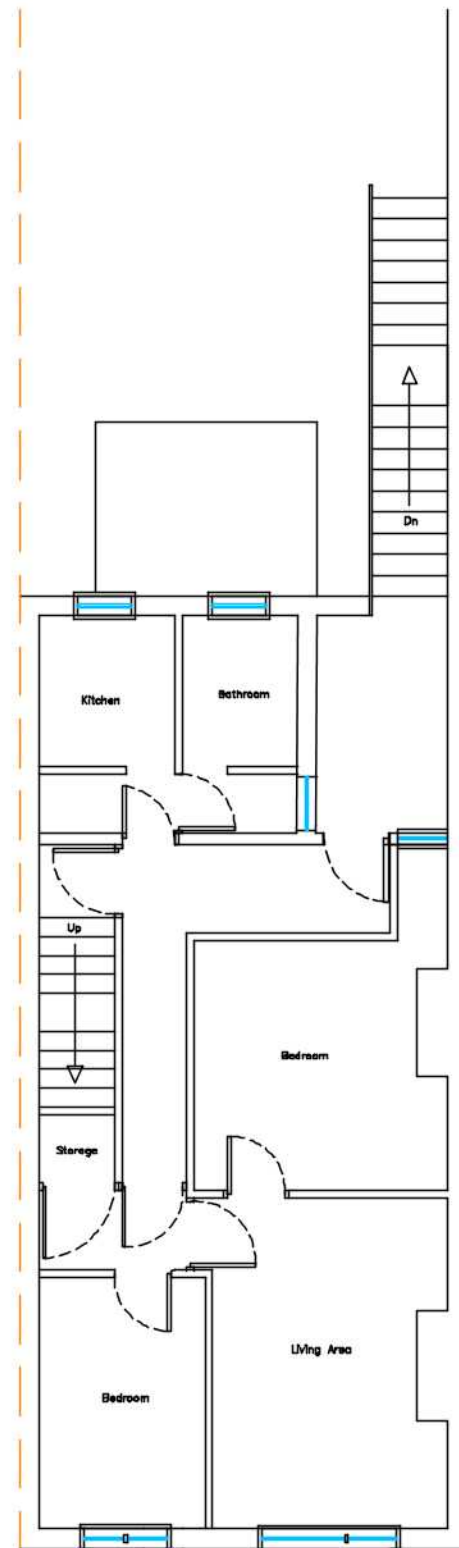

Existing First Floor Plan

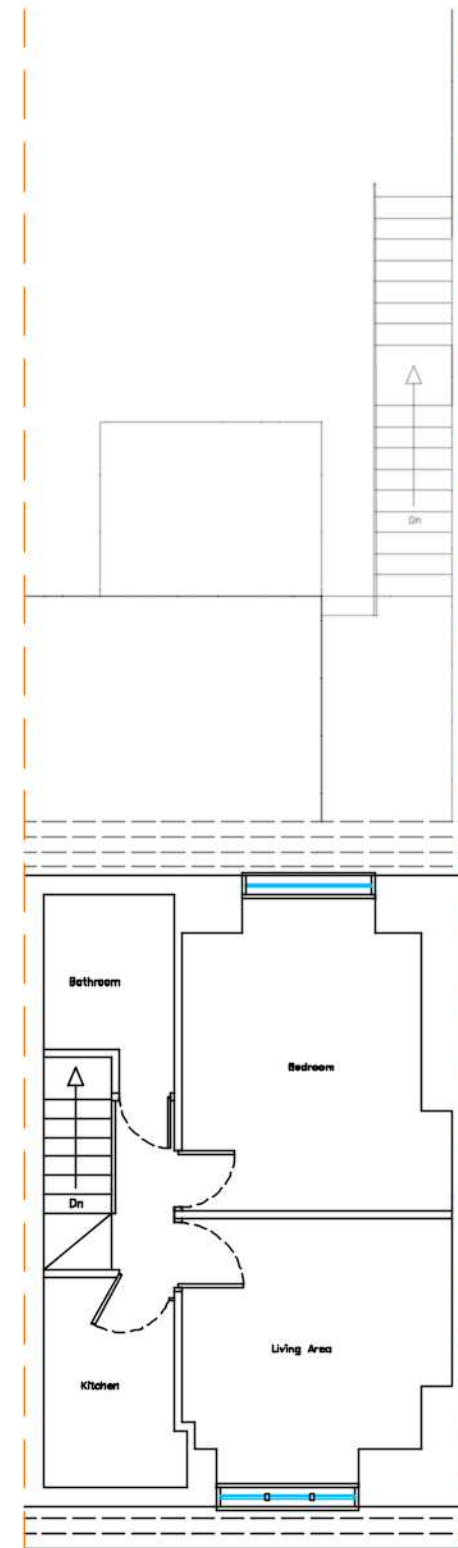

Existing Loft Plan

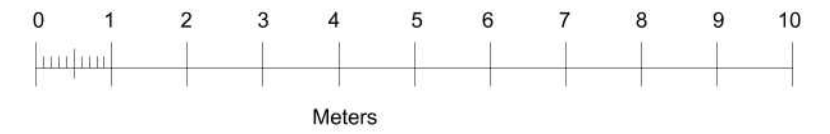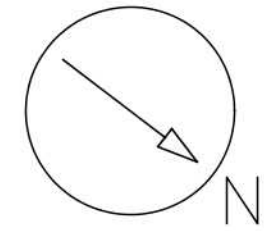

Gill & Associates Ltd.		EXISTING PLANS			
 SUITE 7, EALING HOUSE 33 HANGER LANE LONDON, W5 -3HJ		162 HIGH ST. RUISLIP HA4 8LJ			
DRAWN		DATE			
CHECKED			SIZE A3	FSCM NO.	DWG NO.
DESIGN	BSG				REV 0
SCALE		1:100	SHEET 3 of 6		