



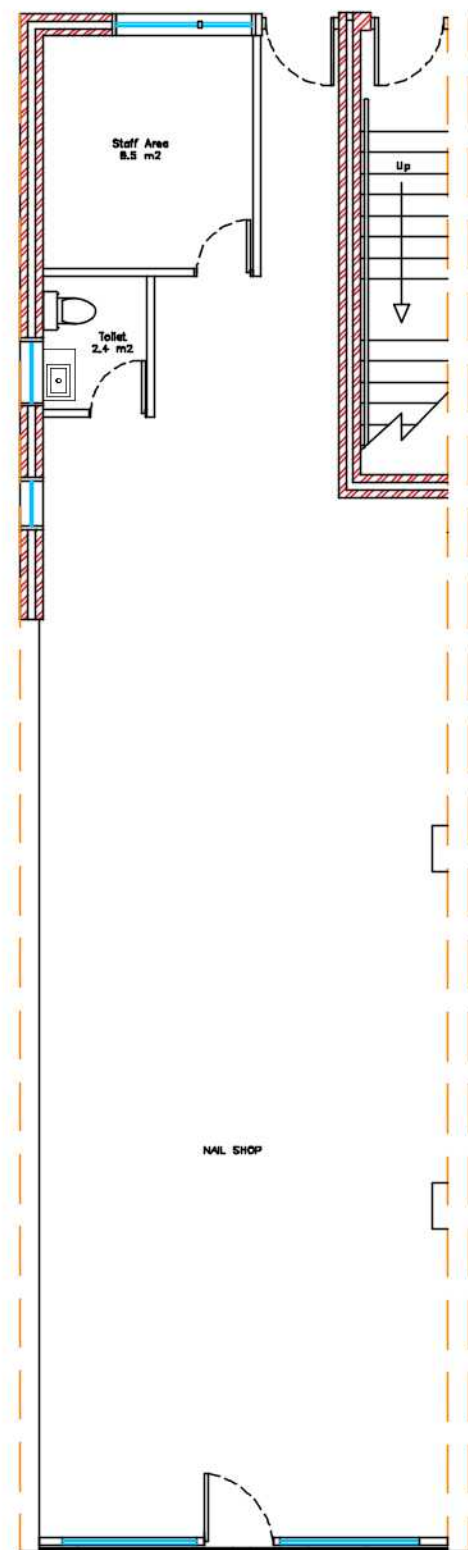


Proposed Ground/Shop Floor Plan

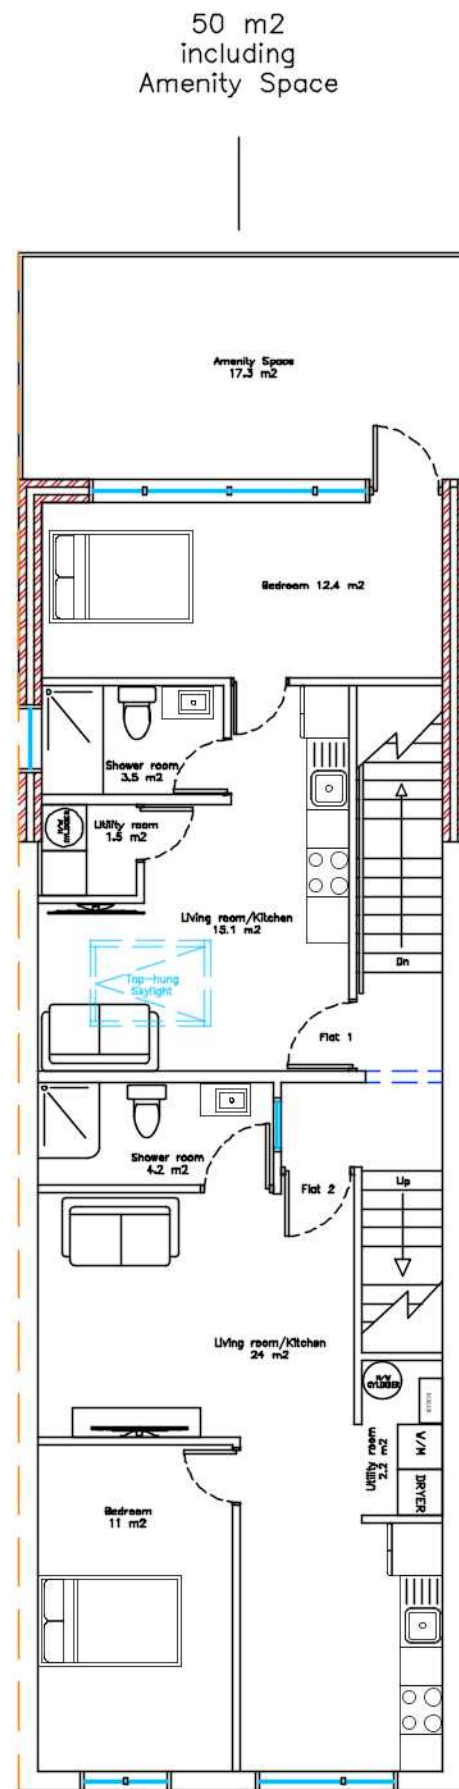



Proposed First Floor Plan

43 m2

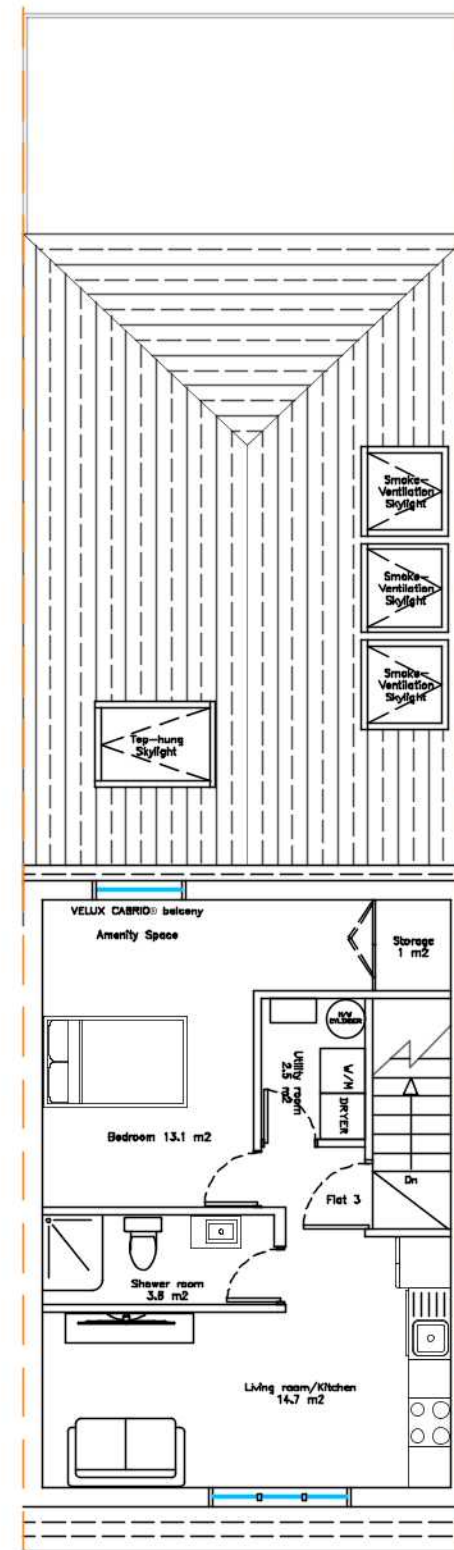

Proposed Loft Plan

38.4 m2

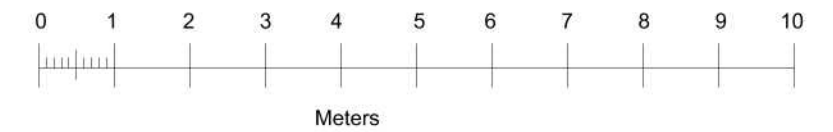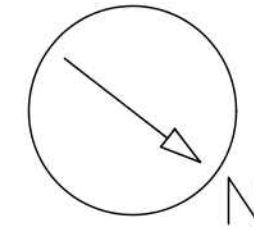

Gill & Associates Ltd.		PROPOSED PLANS			
 SUITE 7, EALING HOUSE 33 HANGER LANE LONDON, W5 -3HJ		162 HIGH ST. RUISLIP HA4 8LJ			
DRAWN	DATE	SIZE	FSCM NO.	DWG NO.	REV
CHECKED		A3			0
DESIGN	BSG	SCALE	1:100	SHEET	5 of 6