



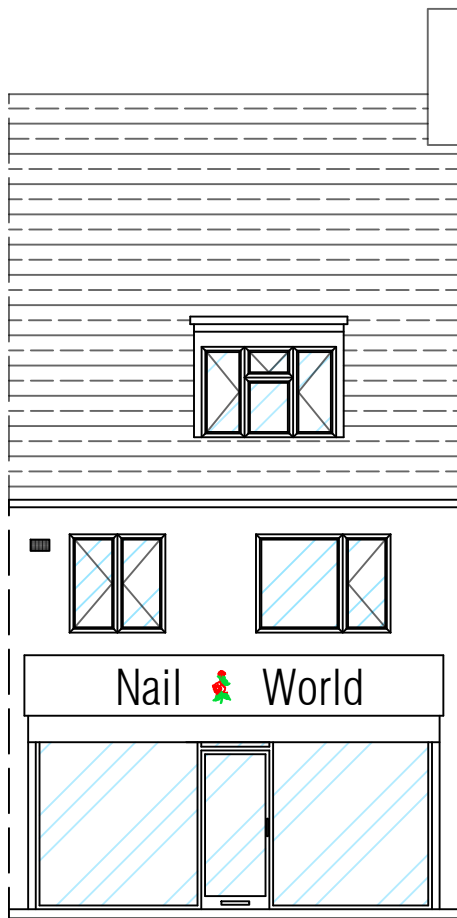


Existing Front Elevation




Existing Rear Elevation

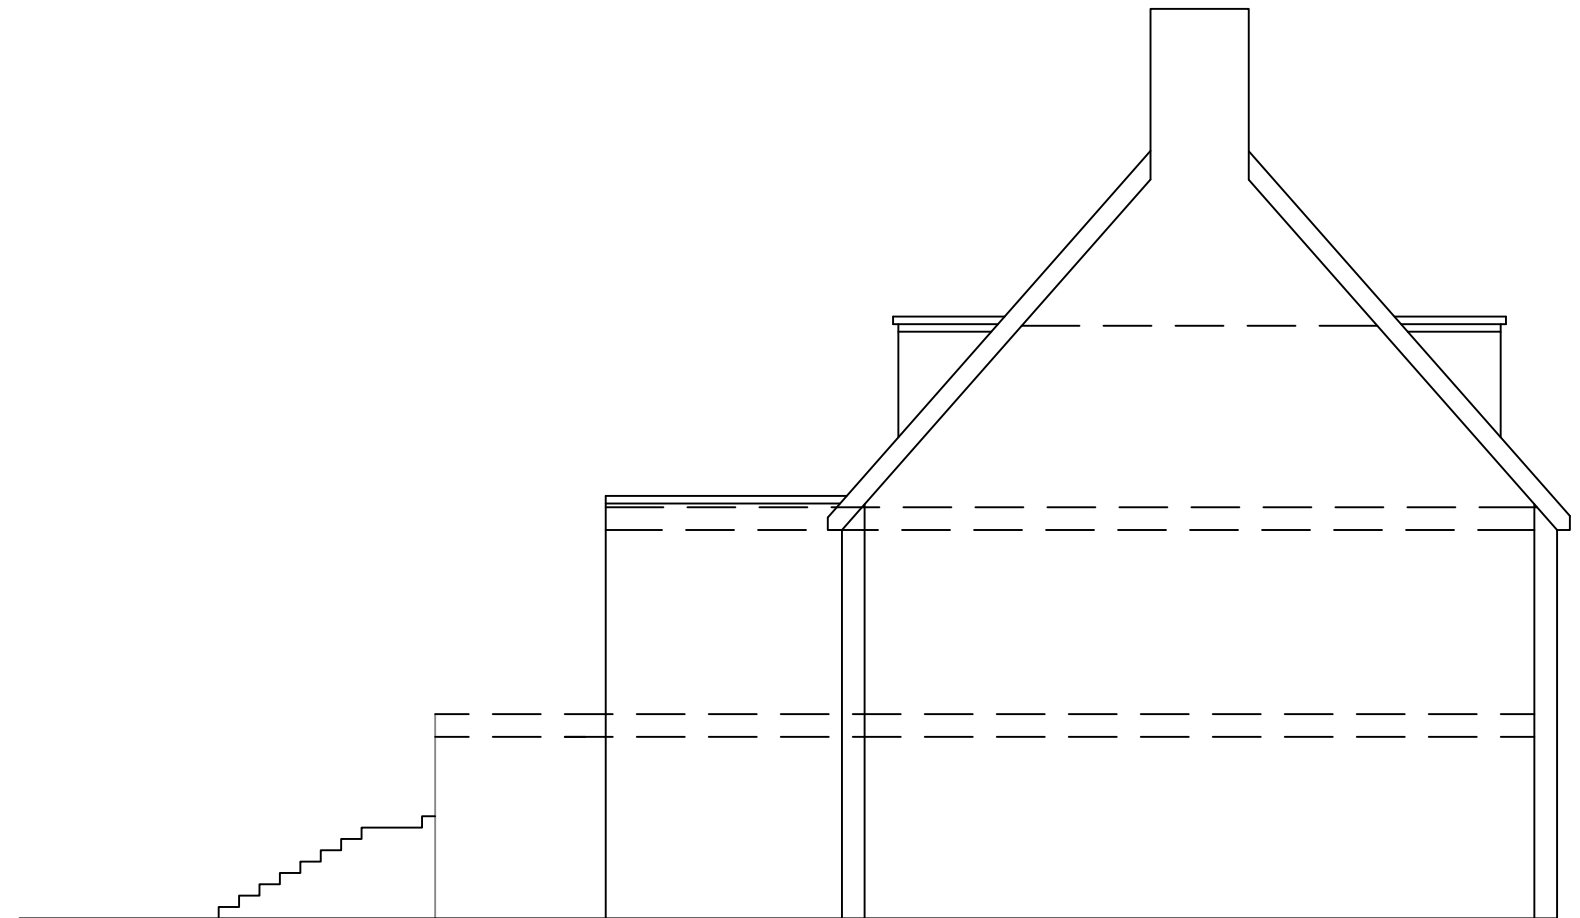

Existing Side Elevation
Facing N°164

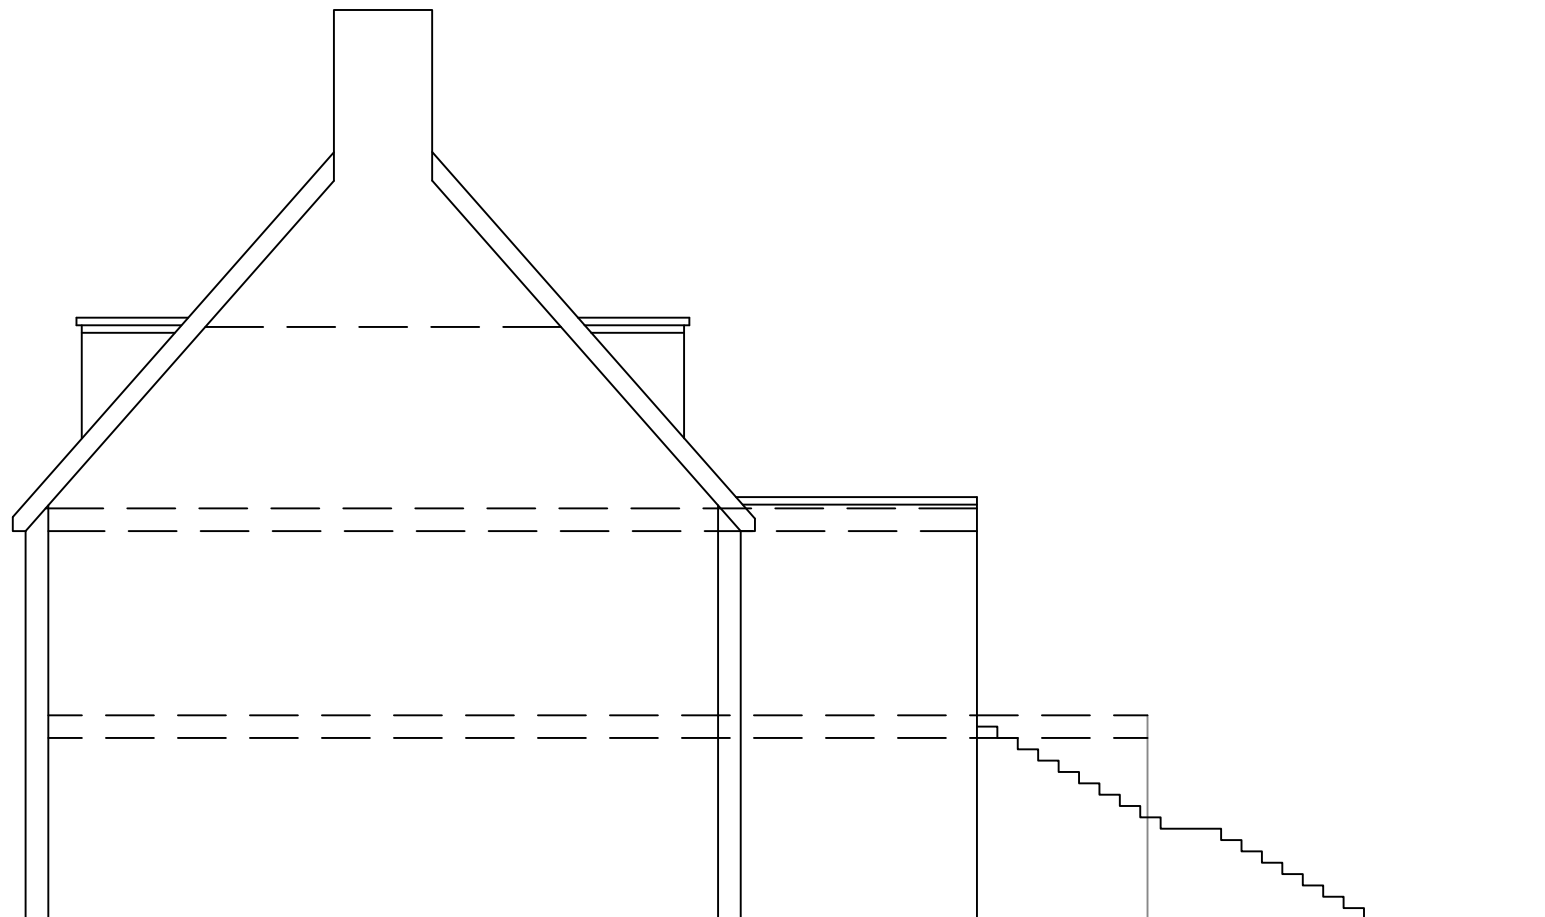

Existing Side Elevation
Facing N°160

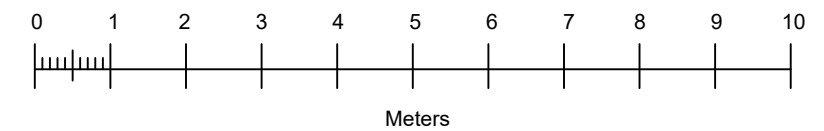

Gill & Associates Ltd.  SUITE 7, EALING HOUSE 33 HANGER LANE LONDON, W5 -3HJ		EXISTING ELEVATIONS			
		162 HIGH ST. RUISLIP HA4 8LJ			
DRAWN	DATE	SIZE	FSCM NO.	DWG NO.	REV
CHECKED		A3			0
DESIGN	BSG	SCALE	1:100	SHEET	4 of 6