



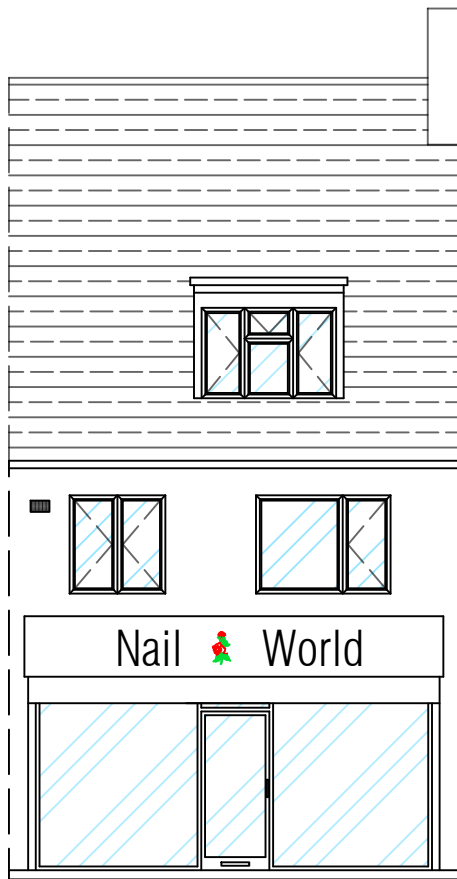


Existing Front Elevation




Existing Rear Elevation

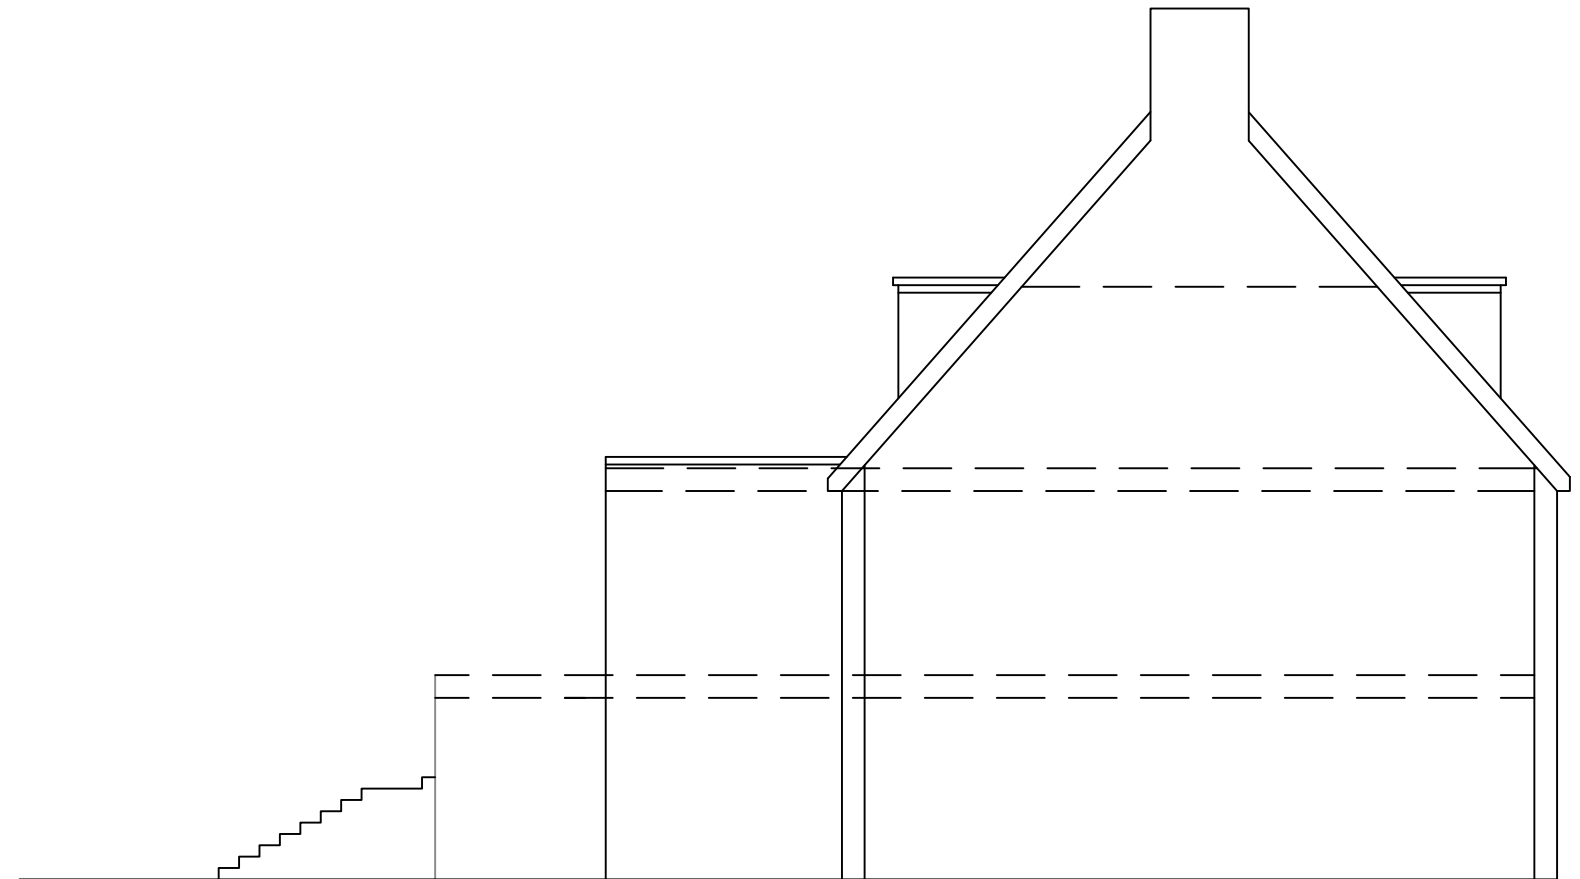

Existing Side Elevation
Facing N°164

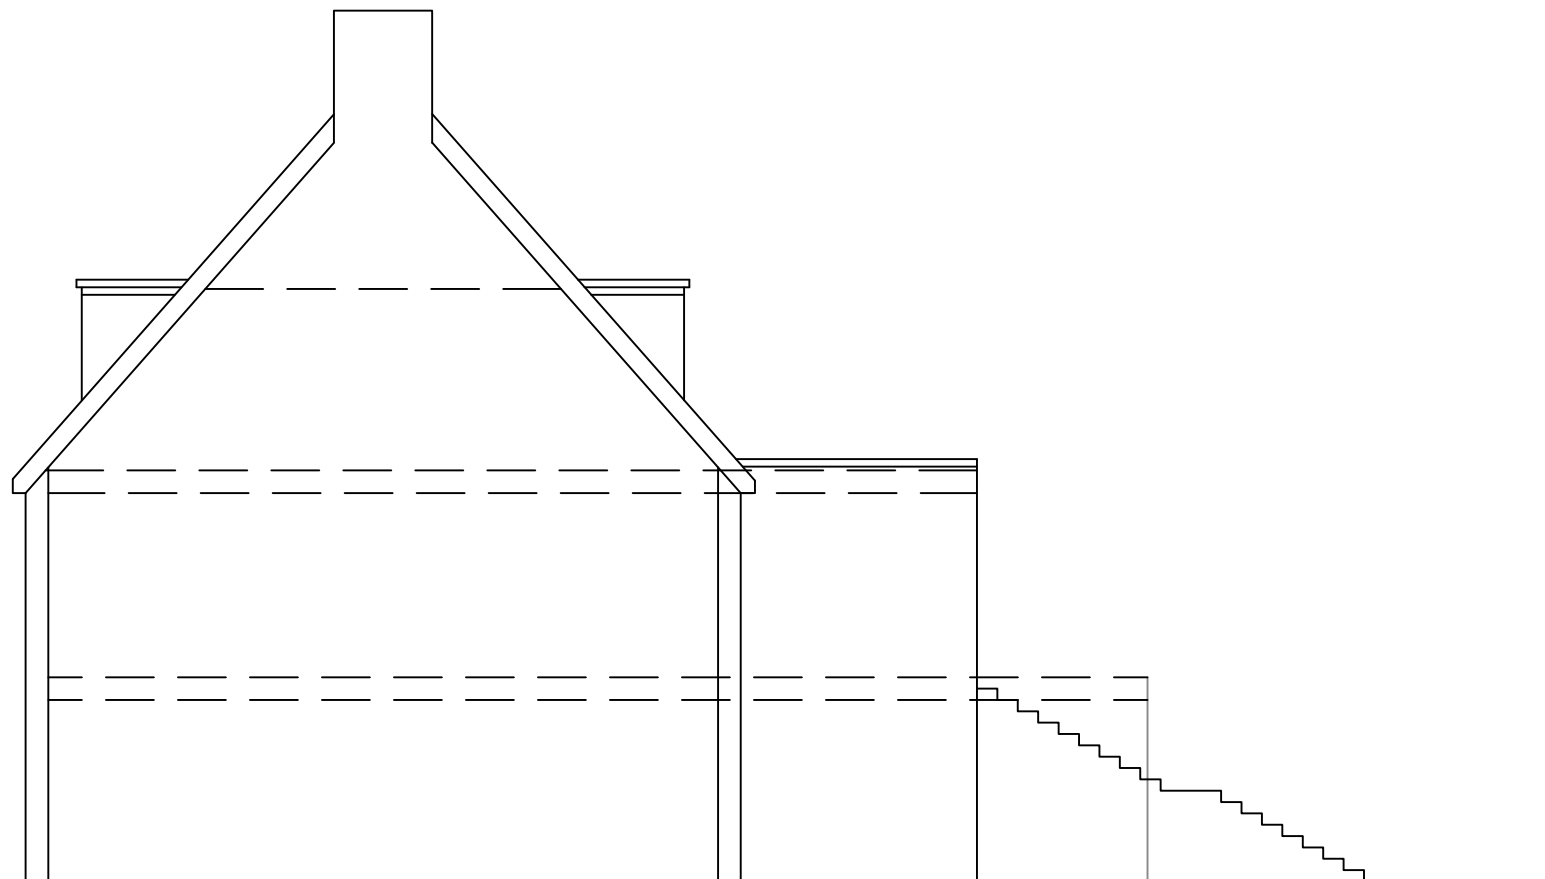

Existing Side Elevation
Facing N°160

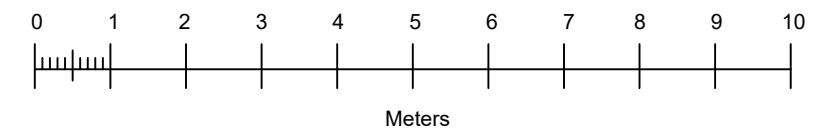

Gill & Associates Ltd.		EXISTING ELEVATIONS			
 SUITE 7, EALING HOUSE 33 HANGER LANE LONDON, W5 -3HJ		162 HIGH ST. RUISLIP HA4 8LJ			
		DRAWN	DATE		
CHECKED			SIZE	FSCM NO.	DWG NO.
DESIGN		BSG	A3		REV
			SCALE	1:100	SHEET 5 of 8