


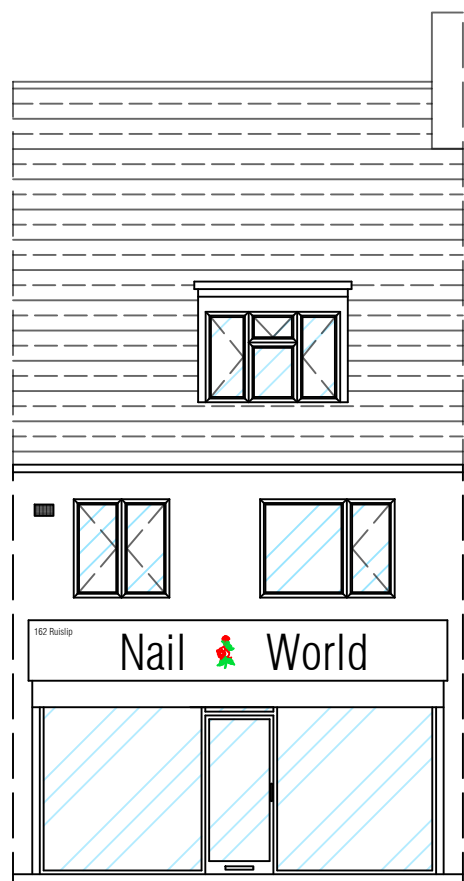

Proposed Front Elevation




Proposed Rear Elevation


Roof tiles to
match existing

Parapet to
all sides


Smooth render
to match No'160

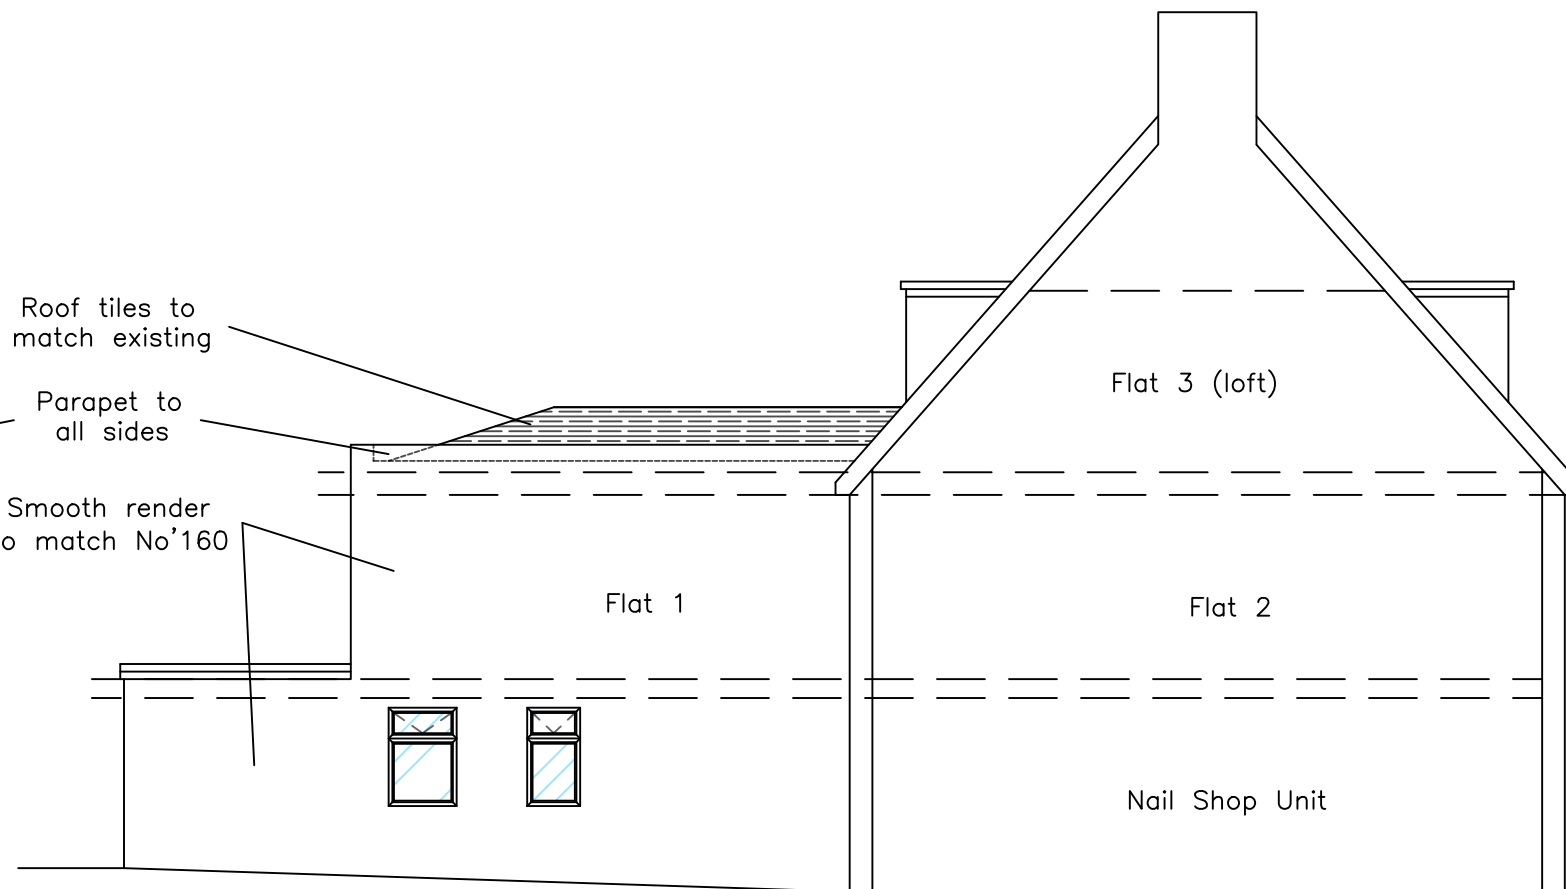

Proposed Side Elevation
Facing N°164

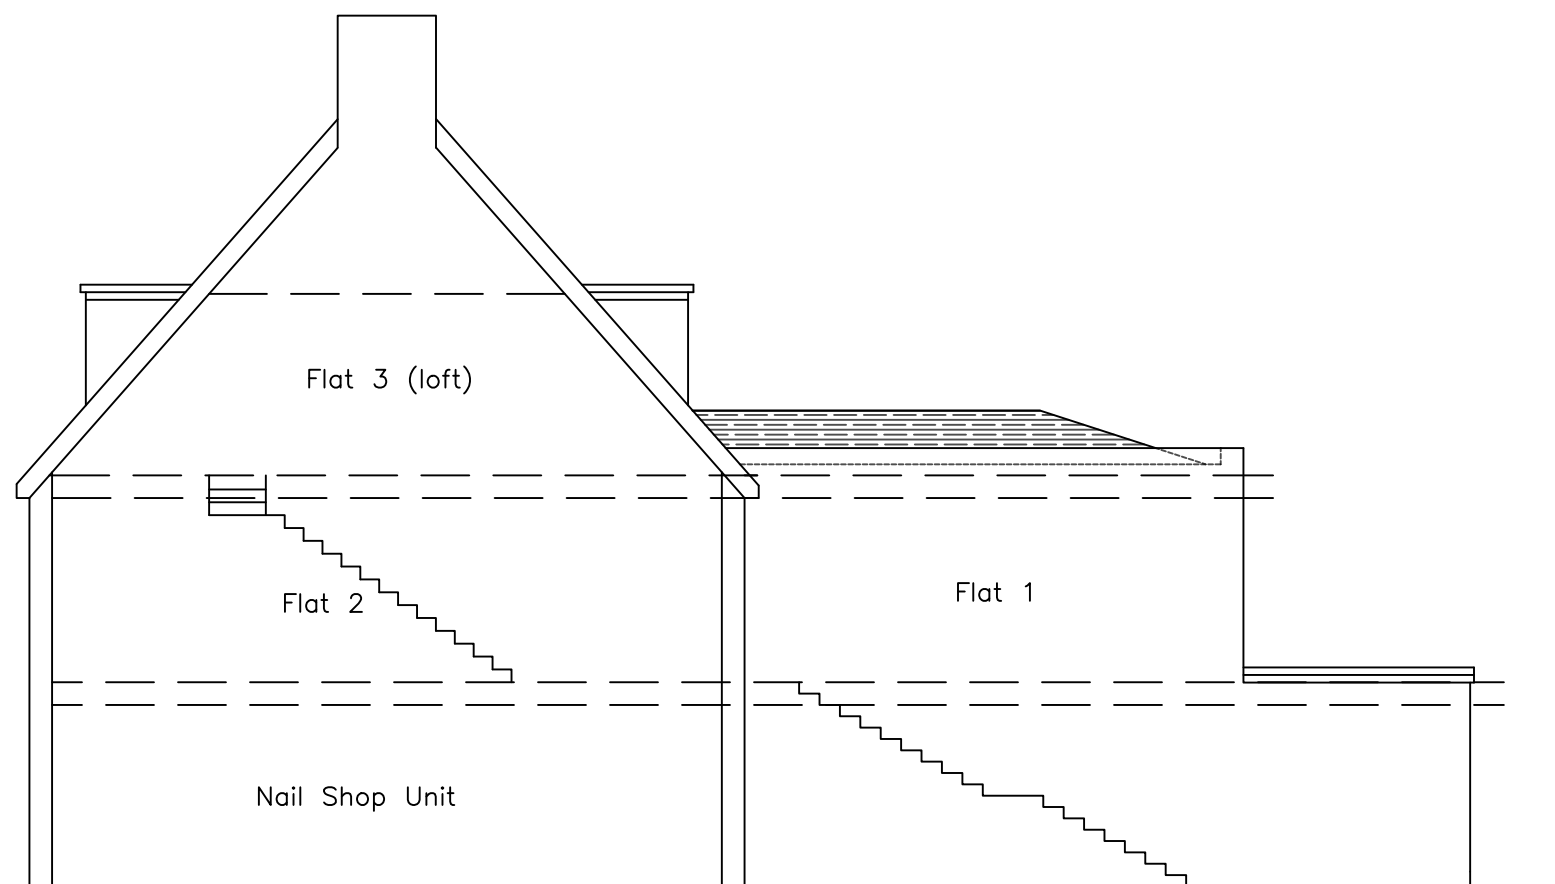

Proposed Side Elevation
Facing N°160

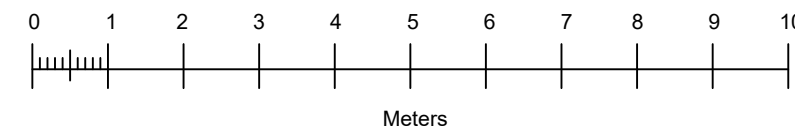

Gill & Associates Ltd.		PROPOSED ELEVATIONS			
 SUITE 7, EALING HOUSE 33 HANGER LANE LONDON, W5 -3HJ		162 HIGH ST. RUISLIP HA4 8LJ			
DRAWN	DATE	SIZE	FSCM NO.	DWG NO.	REV
CHECKED		A3			0
DESIGN	BSG	SCALE	1:100	SHEET	7 of 8