




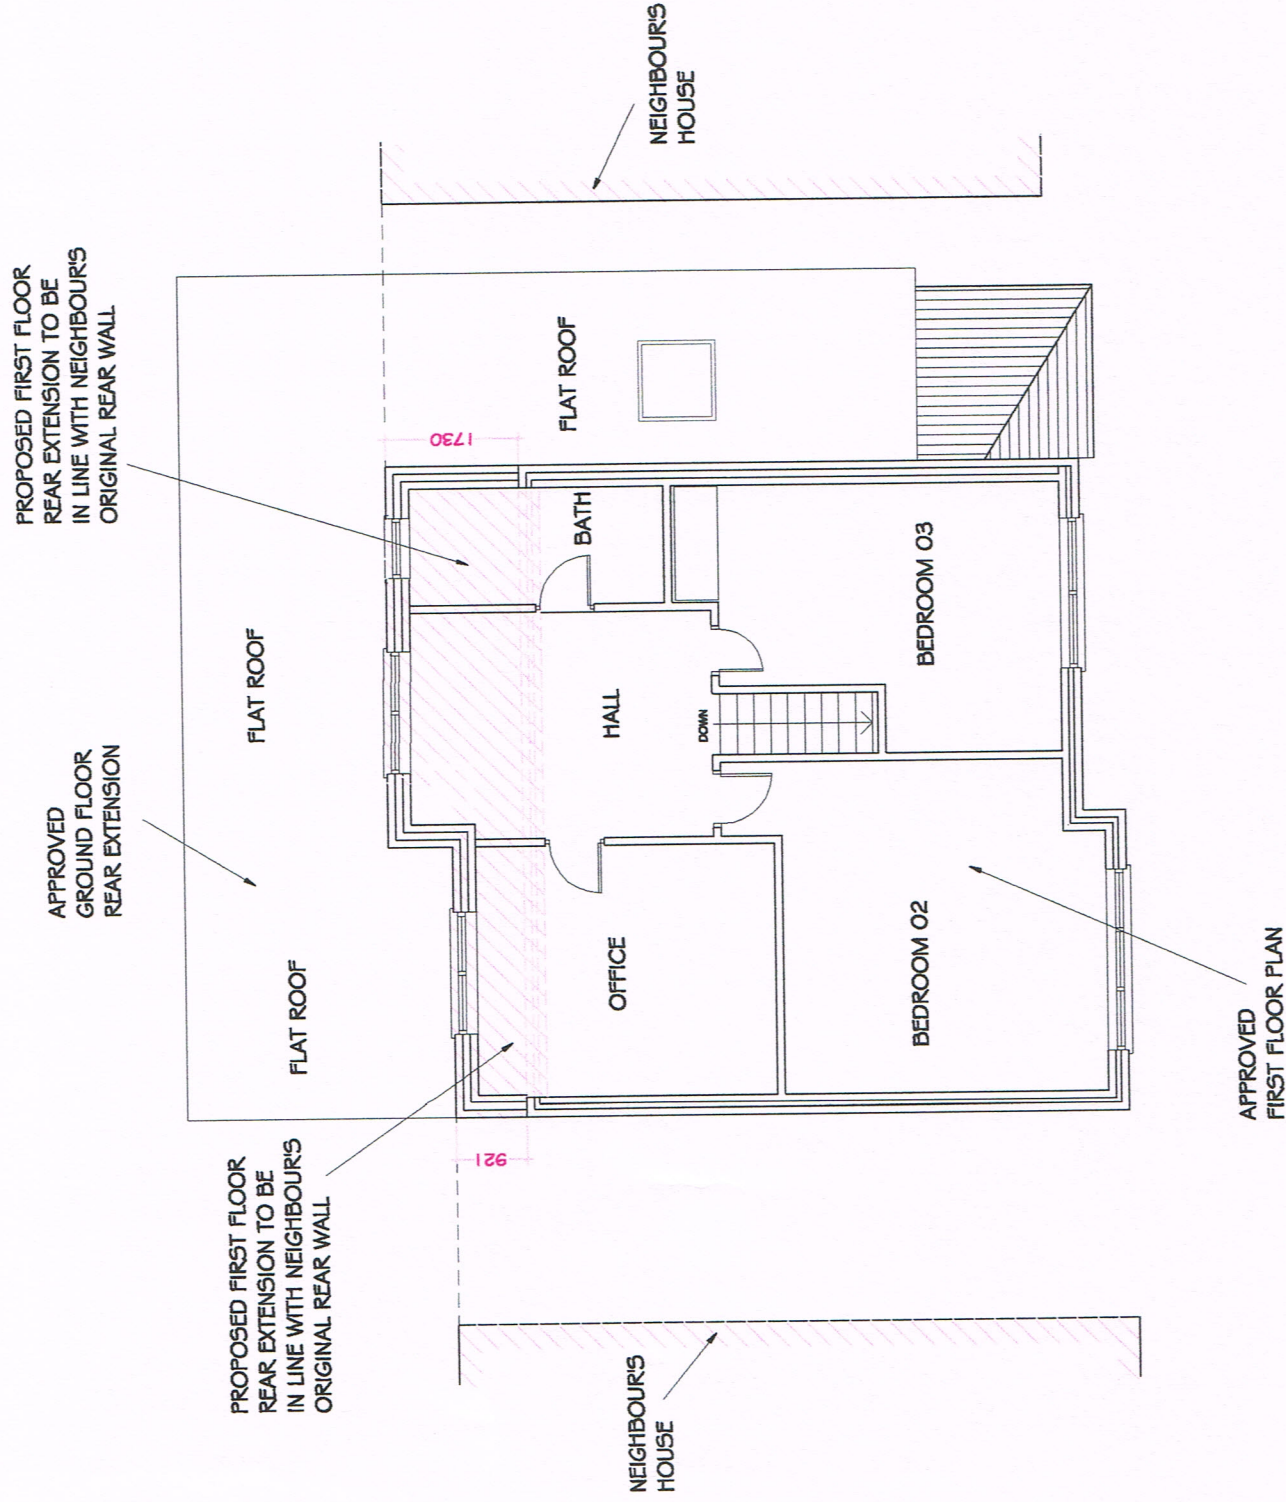

PROPOSED FIRST FLOOR PLAN
SCALE 1 : 100

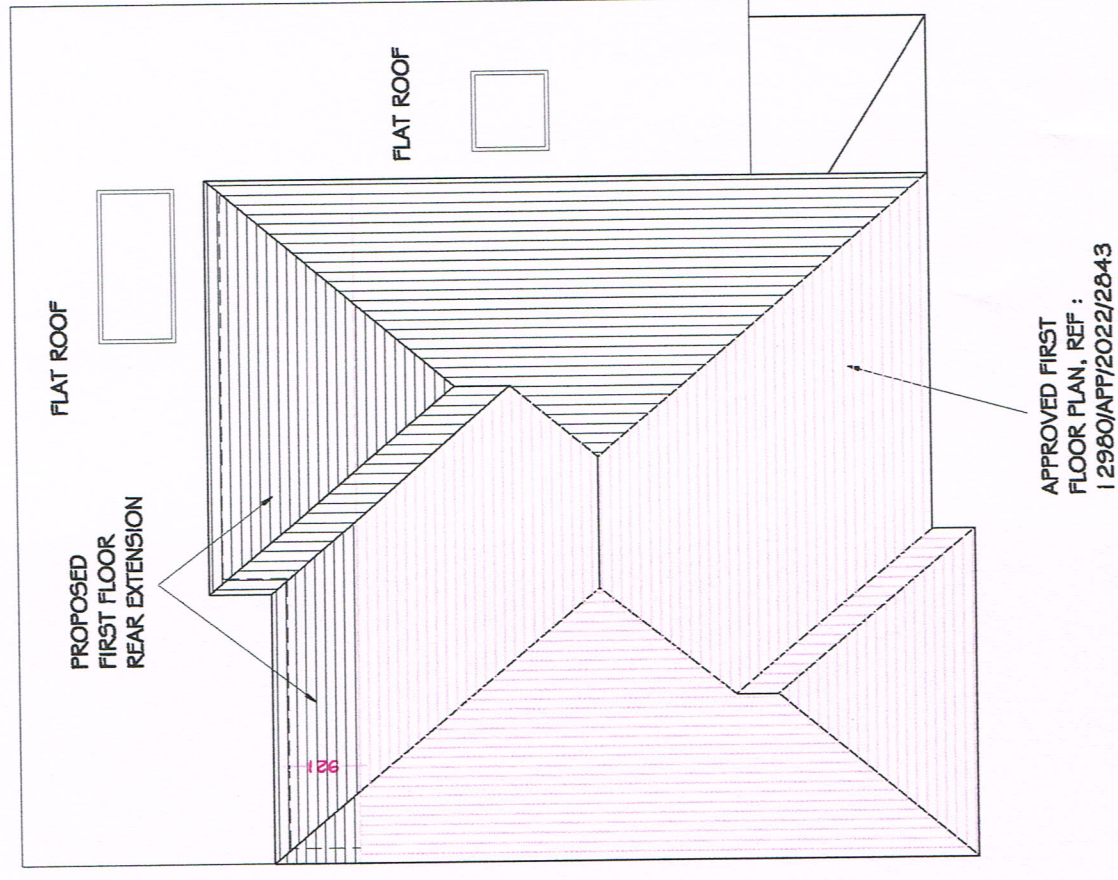

PROPOSED ROOF PLAN
SCALE 1 : 100

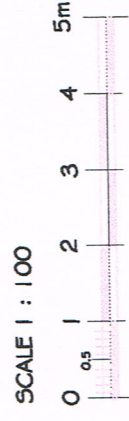

	Job	18 Great Central Avenue, Ruislip, HA4 6UD			Date	Revisions
		First Floor Rear Extension				
	Client	Mr & Mrs Anwary				
	Drawing	Proposed Floor Plan and Roof Plan				
Drawn	5 Entran					
Checked						
		Scale	1 : 100 @ a3	Draw No	685/23/10A	
				Date	June 2023	