


RIDGE LINE TO MATCH NEIGHBOUR NO. 14

APPROVED FIRST FLOOR PLAN, REF : I 2980/APP/2022/2843

PROPOSED FIRST FLOOR REAR EXTENSION

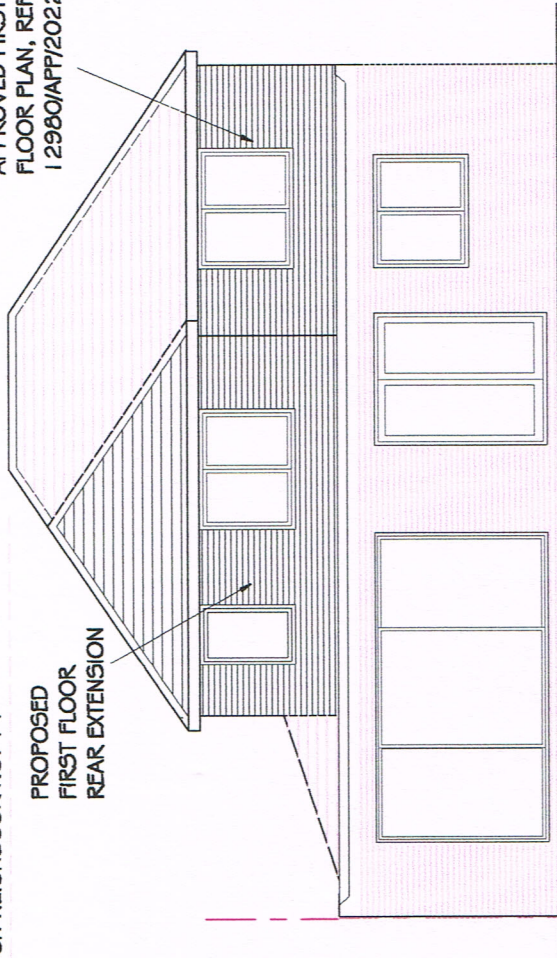


PROPOSED REAR ELEVATION

SCALE 1 : 100

RIDGE LINE TO MATCH NEIGHBOUR NO. 14

PROPOSED FIRST FLOOR REAR EXTENSIONS

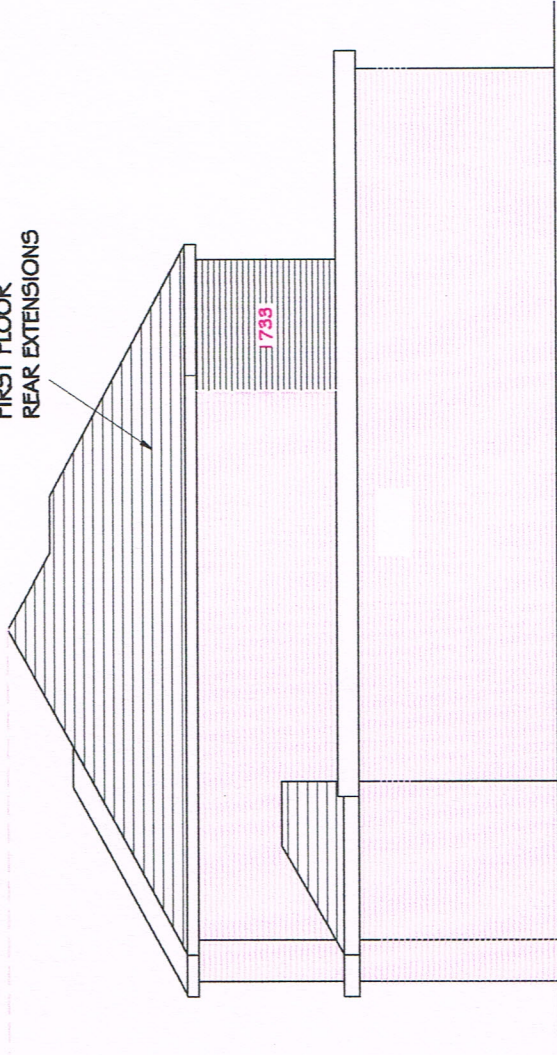


PROPOSED R SIDE ELEVATION

SCALE 1 : 100

RIDGE LINE TO MATCH NEIGHBOUR NO. 14

APPROVED FIRST FLOOR PLAN, REF : I 2980/APP/2022/2843


PROPOSED FIRST FLOOR REAR EXTENSIONS

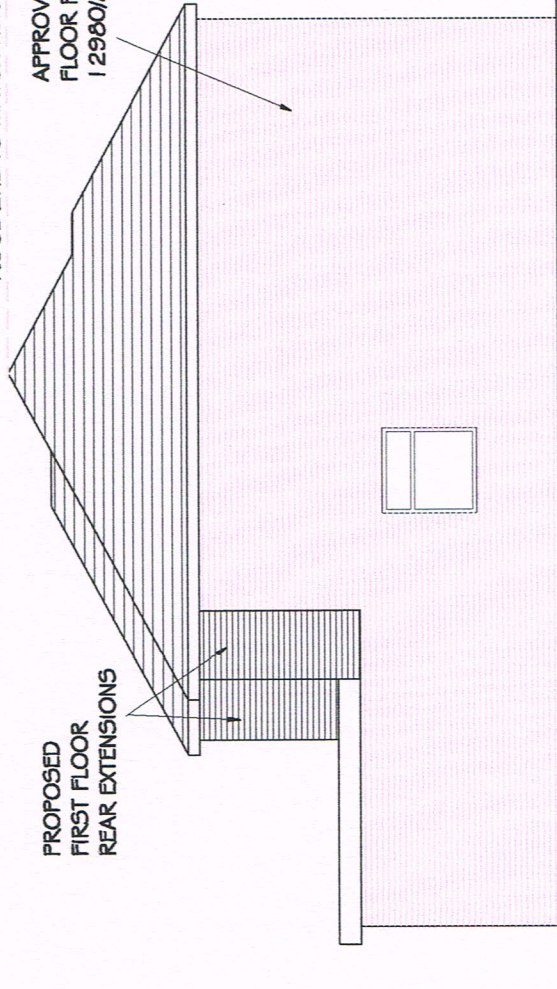

PROPOSED L SIDE ELEVATION

SCALE 1 : 100


SCALE 1 : 100

 


	Job	18 Great Central Avenue, Ruislip, HA4 6UD			Date	Revisions
	Client	Mr & Mrs Anwary				
	Drawing	Proposed Elevations				
	Drawn	S Emran				
Checked	Date	June 2023	Scale	1 : 100 @ a3	Draw No	685/23/11A

RIDGE LINE TO MATCH NEIGHBOUR NO. 14

EXPOSED BRICKWORK
TO MATCH EXISTING

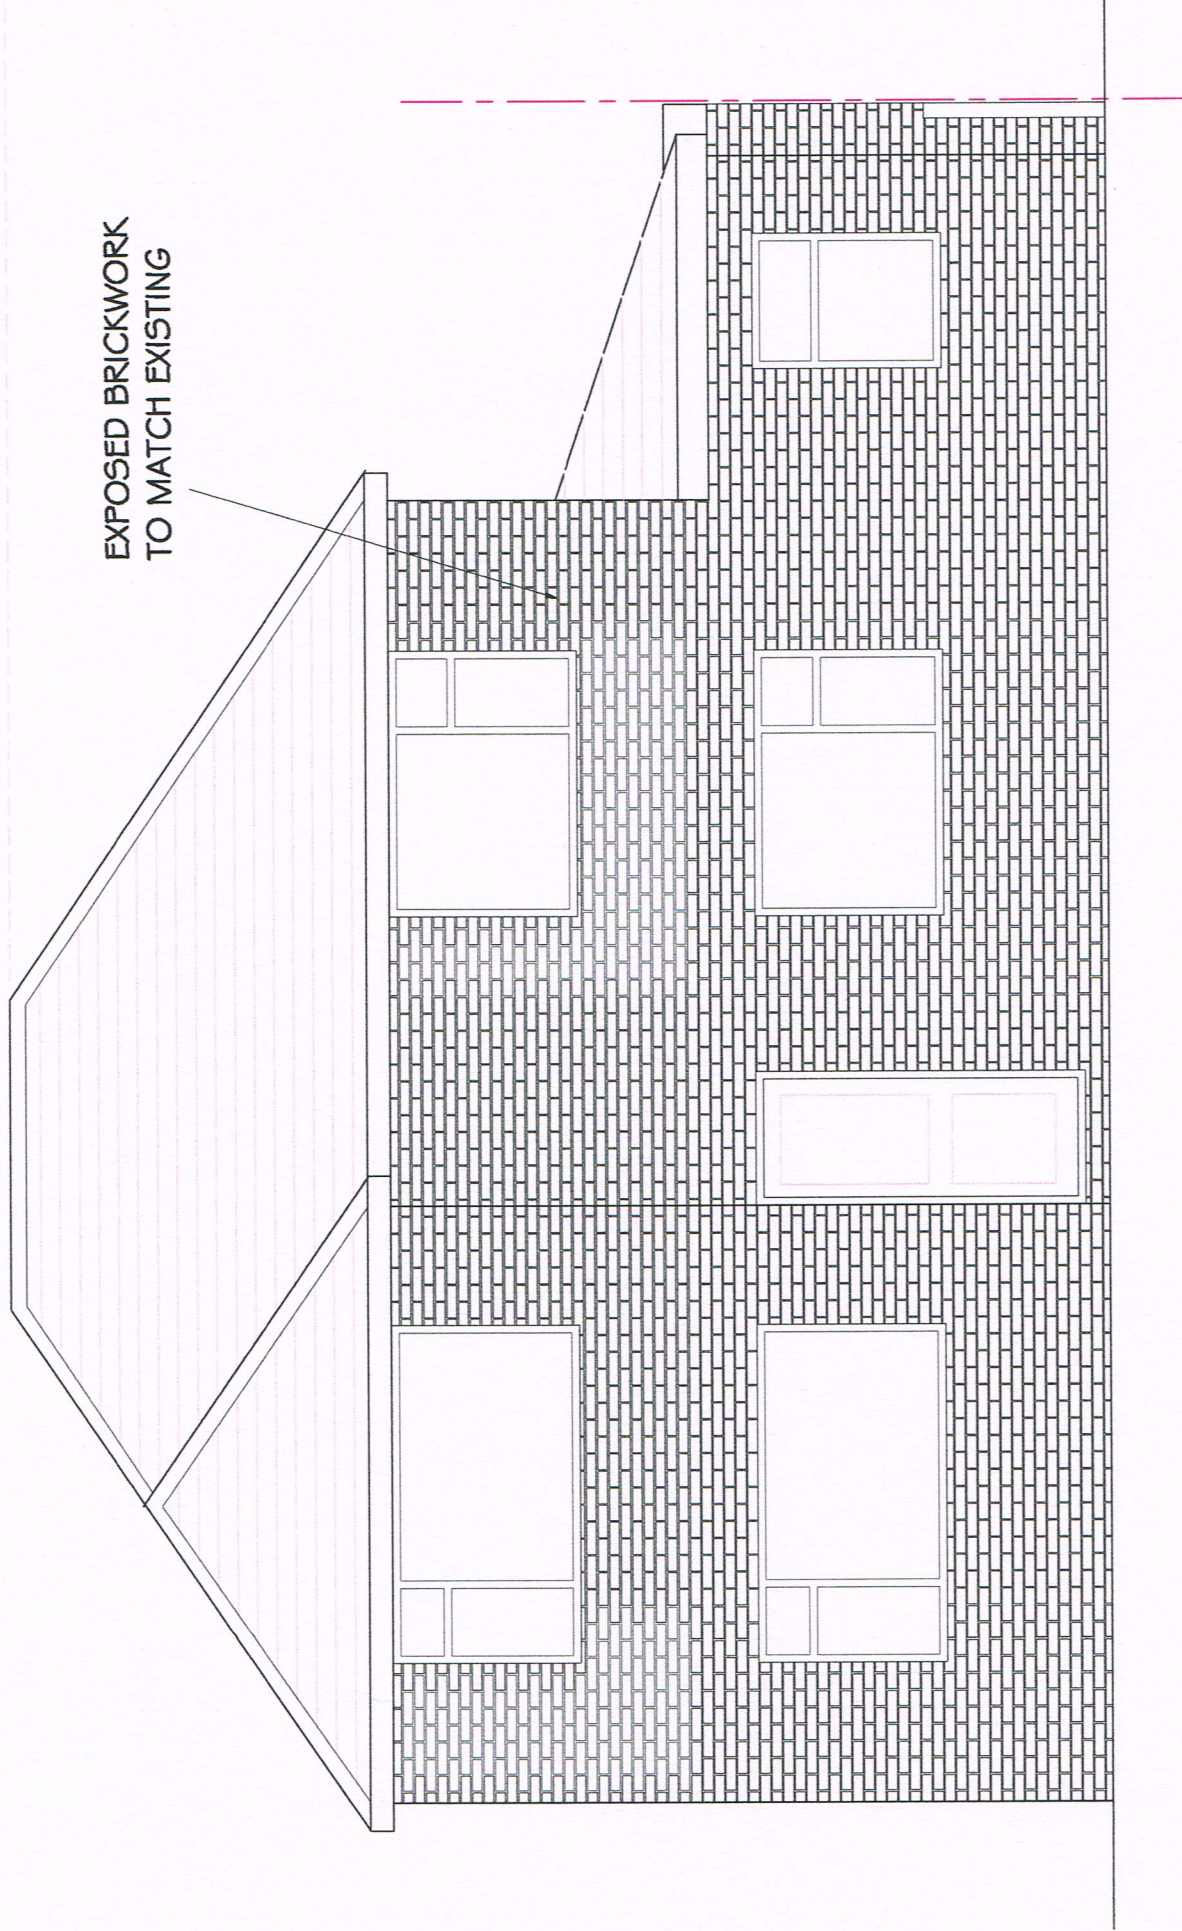

APPROVED FRONT ELEVATION
SCALE 1 : 100

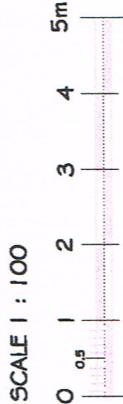

	Job	18 Great Central Avenue, Ruislip, HA4 6UD			Date	Revisions
		First Floor Rear Extension				
	Client	Mr & Mrs Anwar				
	Drawing	Approved Front Elevations				
Drawn	S Entran	Scale	1 : 100 @ a3	Dwg. No.	685/23/12A	
Checked		Date	June 2023			