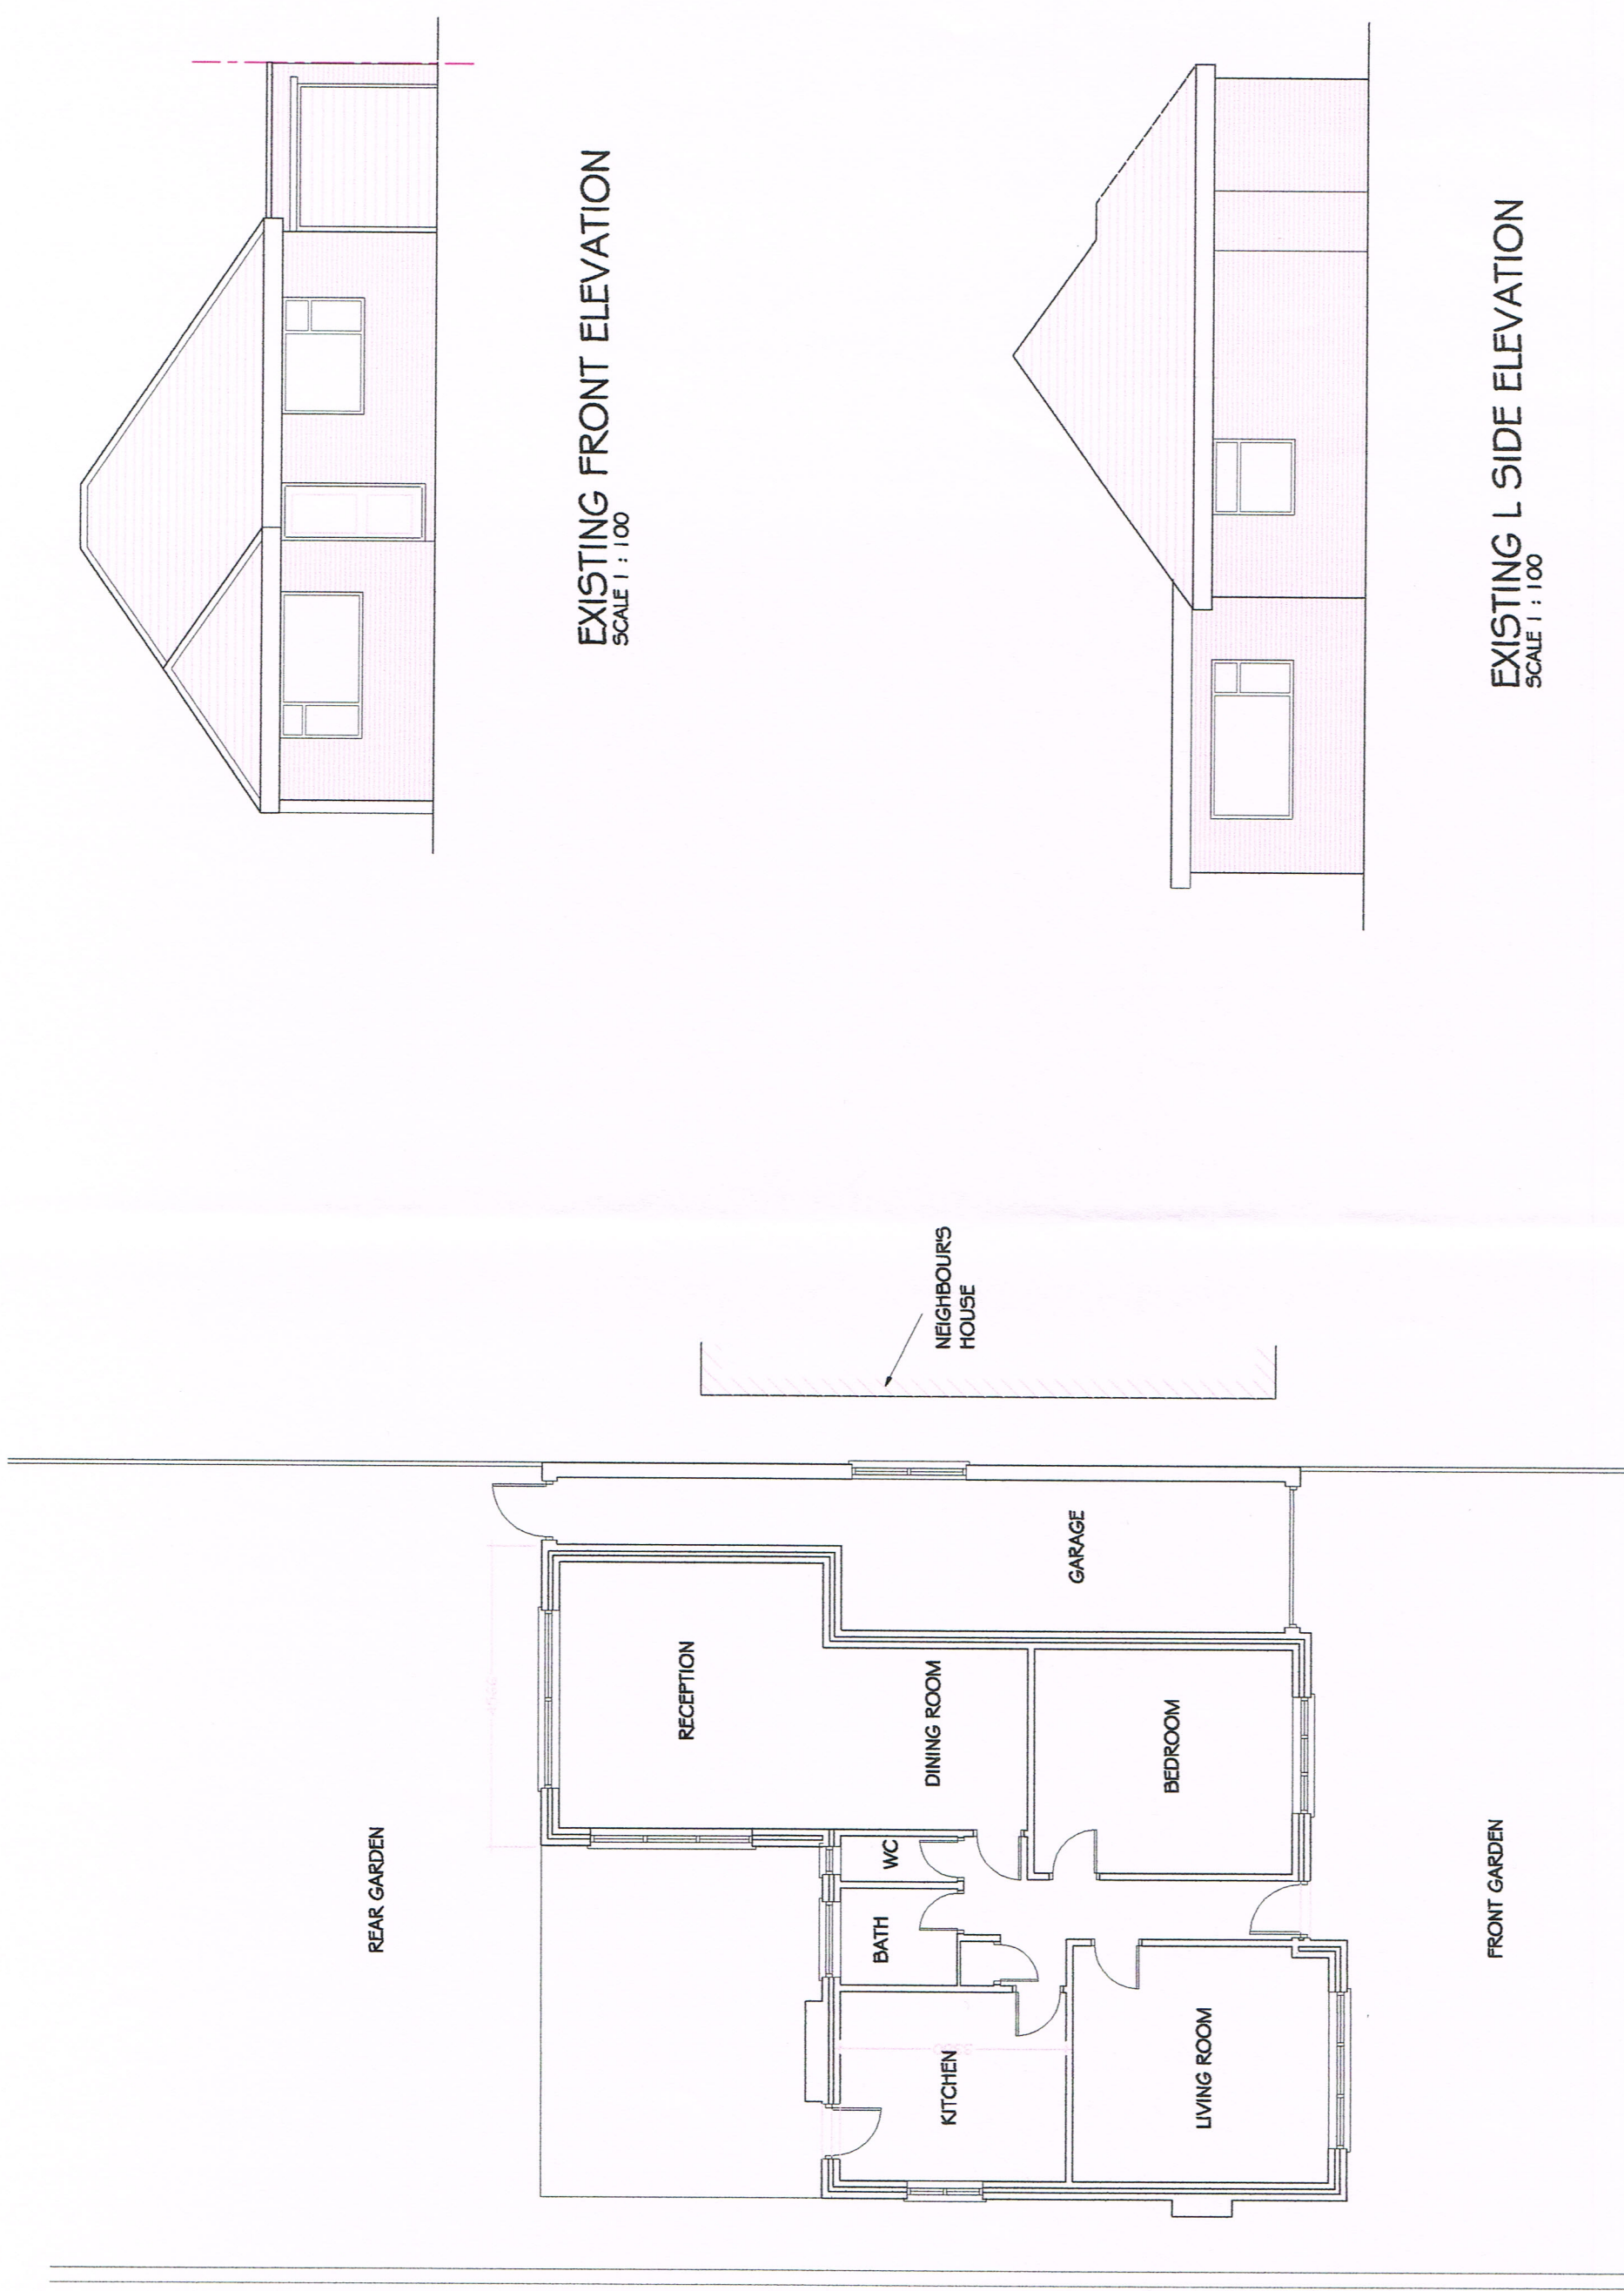


SCALE 1 : 100

EXISTING GROUND F PLAN
SCALE 1 : 100

EXISTING FRONT ELEVATION
SCALE 1 : 100

EXISTING L SIDE ELEVATION
SCALE 1 : 100

	Job	18 Great Central Avenue, Ruislip, HA4 6UD			Date	Revisions
	Client	Mr & Mrs Anwar				
	Drawing	Existing Floor Plan and Elevations				
	Drawn	S Emran	Scale	1 : 100 @ a3	Drawn	685/23/01A
Checked						