




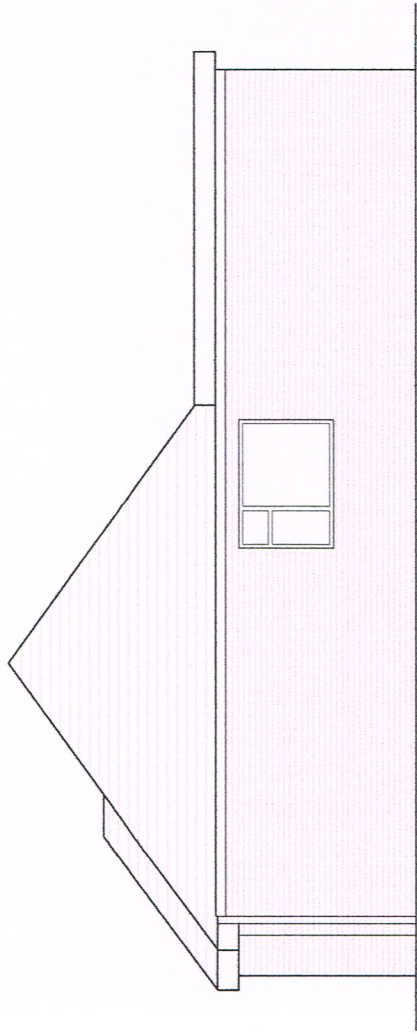


EXISTING R SIDE ELEVATION
SCALE 1 : 100

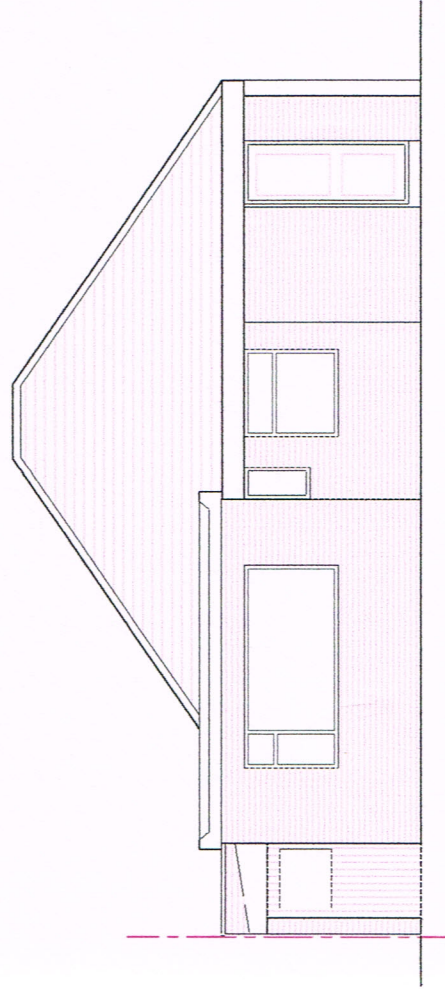

EXISTING REAR ELEVATION
SCALE 1 : 100

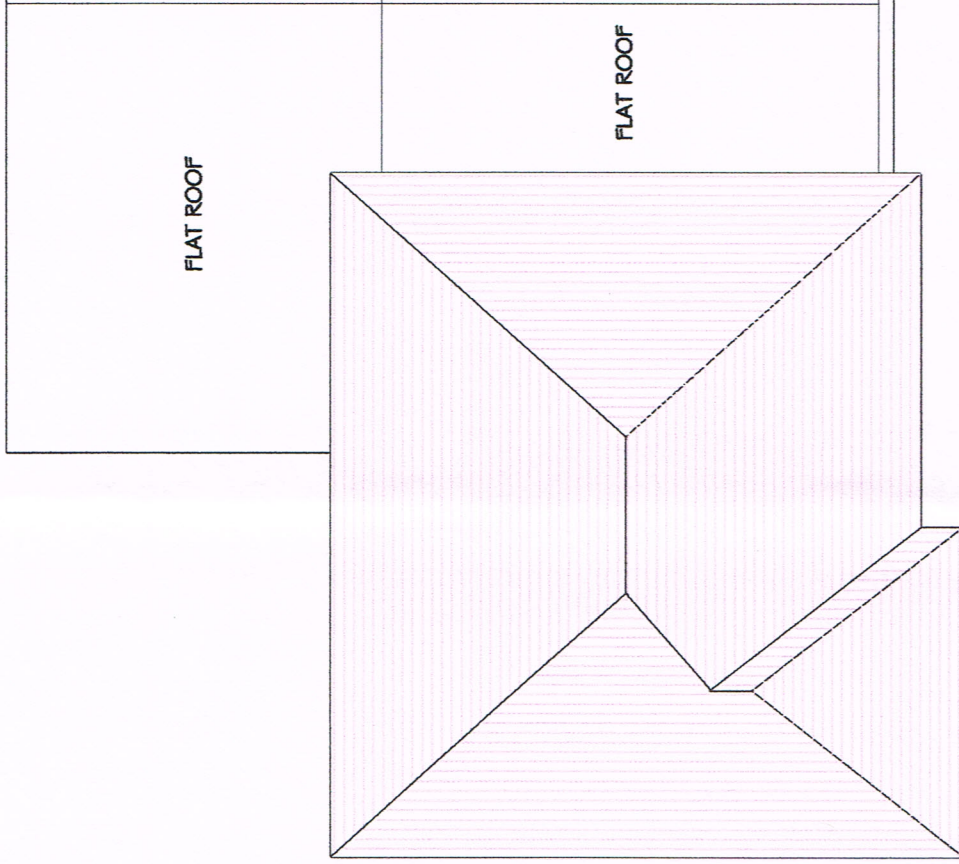


EXISTING ROOF PLAN
SCALE 1 : 100

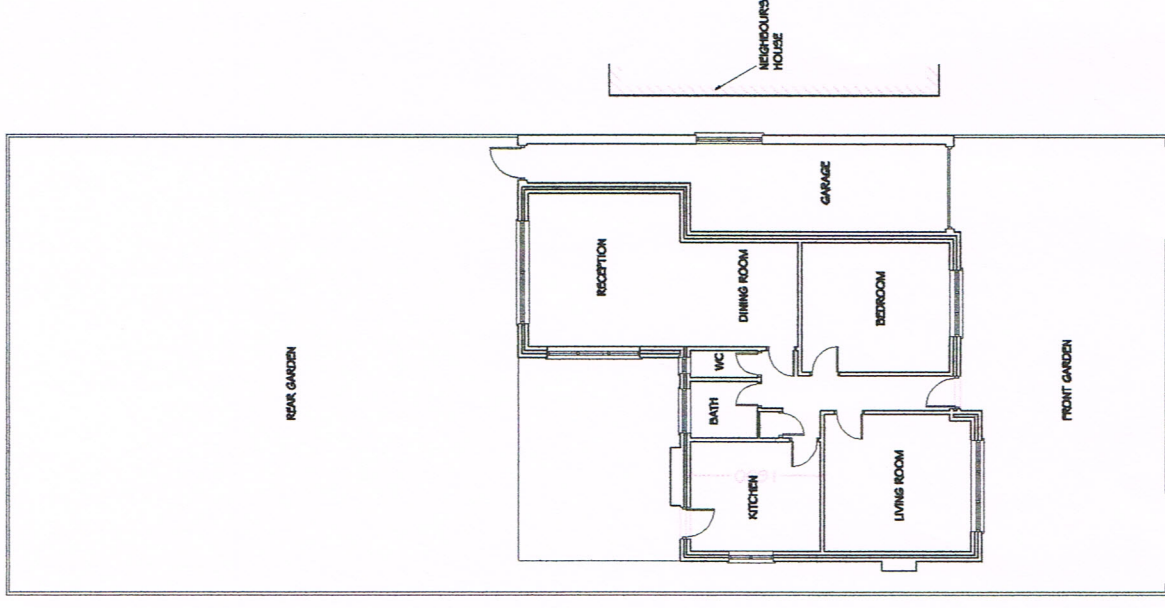

EXISTING SITEPLAN
SCALE 1 : 200

SCALE 1 : 100

 

Drawn
S. Emman

Checked

Job

18 Great Central Avenue, Ruislip, HA4 6UD
Rear and Side Extensions

Client
Mr & Mrs Anwar

Drawing
Existing Elevations, Roof Plan and Siteplan

Date
Feb 2023

Scale
1 : 100 @ a3

Dwg No.
685/23/02A

Date

Revisions