


REAR GARDEN

APPROVED
REAR EXTENSION

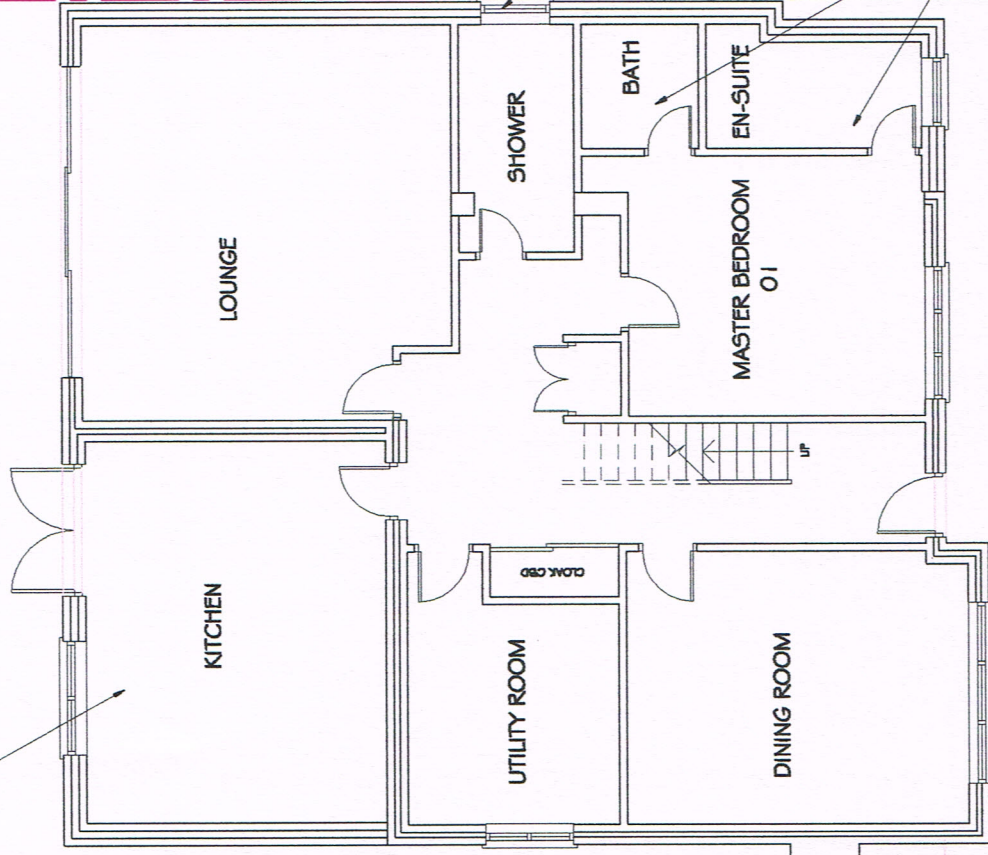

APPROVED WINDOW
OPENS INSIDE THE BATH

APPROVED
CONVERSION OF
GARAGE TO
HABITABLE ROOM


BORDER
LINE

EXISTING OFF STREET
PARKING RETAINED

EXISTING
FLOWER POT
500 mm HIGH

P E D E S T R I A N

SCALE 1 : 100

 

Job
18 Great Central Avenue, Ruislip, HA4 6UD
Rear and Side Extensions

Client
Mr & Mrs Anwar

Drawing
Approved Ground Floor Plan

Date
Feb 2023

Scale
1 : 100 @ A3

Dwg No.
685/23/05A

APPROVED GROUND FLOOR PLAN

SCALE 1 : 100